

JOB No.: TCS00694/13

**AGREEMENT NO. CE 45/2008 (CE)
LIANTANG/ HEUNG YUEN WAI
BOUNDARY CONTROL POINT AND ASSOCIATED WORKS**

**MONTHLY ENVIRONMENTAL MONITORING AND AUDIT
REPORT (NO.77) – DECEMBER 2019**

**PREPARED FOR
CIVIL ENGINEERING AND DEVELOPMENT DEPARTMENT
(CEDD)**

| Date | Reference No. | Prepared By | Certified By |
|-----------------|-------------------------|--|--|
| 13 January 2020 | TCS00694/13/600/R2307v2 |  Nicola Hon (Environmental Consultant) |  Tam Tak Wing (Environmental Team Leader) |

| Version | Date | Remarks |
|----------------|-----------------|---|
| 1 | 9 January 2020 | First Submission |
| 2 | 13 January 2020 | Amended against IEC's comment on 9 January 2020 |
| | | |

Our ref: 7076192/L25545/AW/MCC/rw

15 January 2020

AECOM
8/F, Grand Central Plaza, Tower 2
138 Shatin Rural Committee Road
Shatin, N.T.

By Email & Post

Attention: Mr Owen NG


Dear Sir

**Agreement No. CE 45/2008 (CE)
Liantang/Heung Yuen Wai Boundary Control Point and Associated Works
Independent Environmental Checker – Investigation
Monthly EM&A Report (No. 77) – December 2019**

With reference to the Monthly EM&A Report No. 77 for December 2019 (Version 2) certified by the ET Leader, please note that we have no adverse comments on the captioned submission. We herewith verify the captioned submission in accordance with Condition 5.4 of the Environmental Permit No. EP-404/2011/D.

Thank you for your attention and please do not hesitate to contact the undersigned on tel. 3995-8120 or by email to antony.wong@smec.com; or our Mr Arthur CHIU on tel. 3995-8144 or by email to arthur.chiu@smec.com.

Yours faithfully

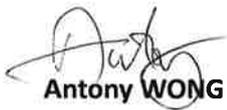

Antony WONG
Independent Environmental Checker

| | | | | |
|----|-----------|---|----------------------------------|-------------------|
| cc | CEDD/BCP | - | Mr LU Pei Yu / Mr William CHEUNG | by fax: 3547 1659 |
| | ArchSD | - | Mr William WL CHENG | by fax: 2804 6805 |
| | AECOM | - | Mr Pat LAM / Mr Julian LING | by email |
| | Ronald Lu | - | Mr Peter YAM / Mr Justin CHEUNG | by email |
| | CW | - | Mr Ken LUN | by email |
| | DHK | - | Mr Alan KAM | by email |
| | CCKJV | - | Mr Vincent CHAN | by email |
| | KRSJV | - | Mr Matthew TSANG | by email |
| | Leighton | - | Mr Ray HO | by email |
| | Siemens | - | Mr Patrick LEUNG | by email |
| | AUES | - | Mr TW TAM | by email |

EXECUTIVE SUMMARY

ES01 This is the 77th monthly EM&A report presenting the monitoring results and inspection findings for the reporting period from **1 to 31 December 2019** (hereinafter ‘the Reporting Period’).

ENVIRONMENTAL MONITORING AND AUDIT ACTIVITIES

ES02 To facilitate the project management and implementation, Liantang/Heung Yuen Wai Boundary Control Point and Associated Works of the Project is divided to seven CEDD contracts including Contract 2 (CV/2012/08), Contract 3 (CV/2012/09), Contract 4 (NE/2014/02), Contract 5 (CV/2013/03), Contract 6 (CV/2013/08) and Contract 7 (NE/2014/03) and an ArshSD contract (Contract SS C505).

ES03 In the Reporting Period, the major construction works under Liantang/ Heung Yuen Wai Boundary Control Point and Associated Works of the Project included Contract 2, Contract 3, Contract 4, Contract 6, Contract 7 and Contract SS C505. Environmental monitoring activities under the EM&A programme in the Reporting Period are summarized in the following table.

| Environmental Aspect | Environmental Monitoring Parameters / Inspection | Reporting Period | |
|-------------------------------|--|---|----------------------------|
| | | Number of Monitoring Locations to undertake | Total Occasions |
| Air Quality | 1-hour TSP | 9 | 147 |
| | 24-hour TSP | 9 | 49 |
| Construction Noise | L _{eq(30min)} Daytime | 10 | 45 |
| Water Quality | Water in-situ measurement and/or sampling | WM1 & WM1-C | 12 Scheduled & 0 extra |
| | | WM2A(a) & WM2A-Cx | 12 Scheduled & 0 extra |
| | | WM2B & WM2B-C | 12 Scheduled & 0 extra (*) |
| | | WM3x & WM3-C | 12 Scheduled & 0 extra (*) |
| | | WM4, WM4-CA & WM4-CB | 12 Scheduled & 0 extra |
| Ecology | Woodland compensation i) General Health condition of planted species ii) Survival of planted species | 9 Quadrats and transect | 1 |
| | Wetland compensation i) Site inspection | Contract 6 | 4 |
| Joint Site Inspection / Audit | IEC, ET, the Contractor and RE joint site Environmental Inspection and Auditing | Contract 2 | 4 |
| | | Contract 3 | 4 |
| | | Contract 4 | 4 |
| | | Contract 6 | 4 |
| | | Contract 7 | 4 |
| | | Contract SS C505 (#) | 5 |

Remark: (#) IEC only joined one (1) event of site inspection for Contract SS C505.

(*)Water sampling was unable to carry out at WM2B, WM2B-C and WM3-C in the Reporting Period due to shallow water (water depth under 150mm).

ACTION AND LIMIT (A/L) LEVELS EXCEEDANCE

ES04 In the Reporting Period, no exceedance was recorded for construction noise, air quality and water quality monitoring. The summary of exceedance in the Reporting Period is shown below.

| Environmental Aspect | Monitoring Parameters | Action Level | Limit Level | Event & Action | | | |
|----------------------|-----------------------|--------------|-------------|----------------|----------------------|----------------------------|--------------------|
| | | | | NOE Issued | Investigation Result | Project related exceedance | Corrective Actions |
| Air Quality | 1-hour TSP | 0 | 0 | 0 | -- | -- | -- |
| | 24-hour TSP | 0 | 0 | 0 | -- | -- | -- |

| Environmental Aspect | Monitoring Parameters | Action Level | Limit Level | Event & Action | | | |
|----------------------|---------------------------------|--------------|-------------|----------------|----------------------|----------------------------|--------------------|
| | | | | NOE Issued | Investigation Result | Project related exceedance | Corrective Actions |
| Construction Noise | L _{eq} (30min) Daytime | 0 | 0 | 0 | -- | -- | -- |
| Water Quality | DO | 0 | 0 | 0 | -- | -- | -- |
| | Turbidity | 0 | 0 | 0 | -- | -- | -- |
| | SS | 0 | 0 | 0 | | | |

ENVIRONMENTAL COMPLAINT

ES05 In this Reporting Period, no environmental complaint was received.

NOTIFICATION OF SUMMONS AND SUCCESSFUL PROSECUTIONS

ES06 No environmental summons and prosecutions were recorded in the Reporting Period.

REPORTING CHANGE

ES07 No reporting change was recorded in the Reporting period.

SITE INSPECTION

ES08 In this Reporting Period, joint site inspection to evaluate the site environmental performance at **Contract 2** has been carried out by the RE, IEC, ET and the Contractor on **6, 13, 20 and 24 December 2019**. No non-compliance was noted during the site inspection.

ES09 In the Reporting Period, joint site inspection to evaluate the site environmental performance at **Contract 3** has been carried out by the RE, IEC, ET and the Contractor on **5, 11, 18 and 23 December 2019**. No non-compliance was noted during the site inspection.

ES10 In the Reporting Period, joint site inspection to evaluate the site environmental performance at **Contract 4** has been carried out by the RE, IEC, ET and the Contractor on **6, 9, 20 and 24 December 2019**. No non-compliance was noted.

ES11 In the Reporting Period, joint site inspection to evaluate the site environmental performance at **Contract 6** has been carried out by the RE, IEC, ET and the Contractor on **5, 12, 19 and 23 December 2019**. No non-compliance was noted during the site inspection.

ES12 In the Reporting Period, joint site inspection for **Contract 7** to evaluate the site environmental performance has been carried out by the RE, IEC, ET and the Contractor on **5, 12, 17 and 23 December 2019**. No non-compliance was noted during the site inspection.

ES13 In the Reporting Period, joint site inspection to evaluate the site environmental performance at **Contract SS C505** has been carried out by the RE, ET and the Contractor on **4, 11, 19, 27 and 30 December 2019** in which IEC joined the site inspection on **19 December 2019**. No non-compliance was noted during the site inspection.

FUTURE KEY ISSUES

ES14 During the dry season, the Contractors should fully implement the air quality mitigation measures to reduce construction dust emission, particularly in the construction area which located adjacent to villages.

ES15 Preventive measures for muddy water or other water pollutants from site surface flow to local stream such as Kong Yiu Channel, Ma Wat Channel, Ping Yuen River, Kwan Tei River or public area should be properly maintained. The Contractors should paid special attention on water quality mitigation measures and fully implement according ISEMM of the EM&A Manual.

- ES16 In addition, all effluent discharge shall be ensure to fulfill Technical Memorandum of Effluent Discharged into Drainage and Sewerage Systems, inland and Coastal Waters criteria or discharge permits stipulation.
- ES17 Construction noise would be a key environmental issue during construction work of the Project. Noise mitigation measures such as using quiet plants should be implemented in accordance with the EM&A requirement.

Table of Contents

| | | |
|-----------|---|-----------|
| 1 | INTRODUCTION | 1 |
| 1.1 | PROJECT BACKGROUND | 1 |
| 1.2 | REPORT STRUCTURE | 1 |
| 2 | PROJECT ORGANIZATION AND CONSTRUCTION PROGRESS | 3 |
| 2.1 | CONSTRUCTION CONTRACT PACKAGING | 3 |
| 2.2 | PROJECT ORGANIZATION | 5 |
| 2.3 | CONCURRENT PROJECTS | 7 |
| 2.4 | CONSTRUCTION PROGRESS | 7 |
| 2.5 | SUMMARY OF ENVIRONMENTAL SUBMISSIONS | 9 |
| 3 | SUMMARY OF IMPACT MONITORING REQUIREMENTS | 11 |
| 3.1 | GENERAL | 11 |
| 3.2 | MONITORING PARAMETERS | 11 |
| 3.3 | MONITORING LOCATIONS | 11 |
| 3.4 | MONITORING FREQUENCY AND PERIOD | 13 |
| 3.5 | MONITORING EQUIPMENT | 14 |
| 3.6 | MONITORING METHODOLOGY | 16 |
| 3.7 | EQUIPMENT CALIBRATION | 18 |
| 3.8 | DERIVATION OF ACTION/LIMIT (A/L) LEVELS | 18 |
| 3.9 | DATA MANAGEMENT AND DATA QA/QC CONTROL | 19 |
| 4 | AIR QUALITY MONITORING | 20 |
| 4.1 | GENERAL | 20 |
| 4.2 | AIR QUALITY MONITORING RESULTS | 20 |
| 5 | CONSTRUCTION NOISE MONITORING | 23 |
| 5.1 | GENERAL | 23 |
| 5.2 | NOISE MONITORING RESULTS | 23 |
| 6 | WATER QUALITY MONITORING | 24 |
| 6.1 | GENERAL | 24 |
| 6.2 | RESULTS OF WATER QUALITY MONITORING | 24 |
| 7 | ECOLOGY MONITORING | 26 |
| 7.1 | MONITORING ON WOODLAND COMPENSATION | 26 |
| 7.2 | MONITORING ON WETLAND COMPENSATION | 26 |
| 8 | WASTE MANAGEMENT | 27 |
| 8.1 | GENERAL WASTE MANAGEMENT | 27 |
| 8.2 | RECORDS OF WASTE QUANTITIES | 27 |
| 9 | SITE INSPECTION | 28 |
| 9.1 | REQUIREMENTS | 28 |
| 9.2 | FINDINGS / DEFICIENCIES DURING THE REPORTING MONTH | 28 |
| 10 | ENVIRONMENTAL COMPLAINT AND NON-COMPLIANCE | 31 |
| 10.1 | ENVIRONMENTAL COMPLAINT, SUMMONS AND PROSECUTIONS | 31 |
| 11 | IMPLEMENTATION STATUS OF MITIGATION MEASURES | 34 |
| 11.1 | GENERAL REQUIREMENTS | 34 |
| 11.2 | TENTATIVE CONSTRUCTION ACTIVITIES IN THE COMING MONTH | 35 |
| 11.3 | KEY ISSUES FOR THE COMING MONTH | 35 |
| 12 | CONCLUSIONS AND RECOMMENDATIONS | 37 |
| 12.1 | CONCLUSIONS | 37 |
| 12.2 | RECOMMENDATIONS | 37 |

LIST OF TABLES

| | |
|------------|--|
| TABLE 2-1 | STATUS OF ENVIRONMENTAL LICENSES AND PERMITS OF THE CONTRACTS |
| TABLE 3-1 | SUMMARY OF EM&A REQUIREMENTS |
| TABLE 3-2 | IMPACT MONITORING STATIONS - AIR QUALITY |
| TABLE 3-3 | IMPACT MONITORING STATIONS - CONSTRUCTION NOISE |
| TABLE 3-4 | IMPACT MONITORING STATIONS - WATER QUALITY |
| TABLE 3-5 | AIR QUALITY MONITORING EQUIPMENT |
| TABLE 3-6 | CONSTRUCTION NOISE MONITORING EQUIPMENT |
| TABLE 3-7 | WATER QUALITY MONITORING EQUIPMENT |
| TABLE 3-8 | ACTION AND LIMIT LEVELS FOR AIR QUALITY MONITORING |
| TABLE 3-9 | ACTION AND LIMIT LEVELS FOR CONSTRUCTION NOISE |
| TABLE 3-10 | ACTION AND LIMIT LEVELS FOR WATER QUALITY |
| TABLE 4-1 | SUMMARY OF 24-HOUR AND 1-HOUR TSP MONITORING RESULTS – AM1C |
| TABLE 4-2 | SUMMARY OF 24-HOUR AND 1-HOUR TSP MONITORING RESULTS – AM2 |
| TABLE 4-3 | SUMMARY OF 24-HOUR AND 1-HOUR TSP MONITORING RESULTS – AM3 |
| TABLE 4-4 | SUMMARY OF 24-HOUR AND 1-HOUR TSP MONITORING RESULTS – AM4B |
| TABLE 4-5 | SUMMARY OF 24-HOUR AND 1-HOUR TSP MONITORING RESULTS – AM5A |
| TABLE 4-6 | SUMMARY OF 24-HOUR AND 1-HOUR TSP MONITORING RESULTS – AM6 |
| TABLE 4-7 | SUMMARY OF 24-HOUR AND 1-HOUR TSP MONITORING RESULTS – AM7B |
| TABLE 4-8 | SUMMARY OF 24-HOUR AND 1-HOUR TSP MONITORING RESULTS – AM8 |
| TABLE 4-9 | SUMMARY OF 24-HOUR AND 1-HOUR TSP MONITORING RESULTS – AM9B |
| TABLE 5-1 | SUMMARY OF CONSTRUCTION NOISE MONITORING RESULTS |
| TABLE 5-2 | SUMMARY OF CONSTRUCTION NOISE MONITORING RESULTS |
| TABLE 6-1 | WATER QUALITY MONITORING RESULTS ASSOCIATED OF CONTRACTS 2 AND 3 |
| TABLE 6-2 | WATER QUALITY MONITORING RESULTS ASSOCIATED OF CONTRACTS 6 AND SS C505 |
| TABLE 6-3 | WATER QUALITY MONITORING RESULTS ASSOCIATED ONLY CONTRACT 6 |
| TABLE 6-4 | WATER QUALITY MONITORING RESULTS ASSOCIATED CONTRACTS 2 AND 6 |
| TABLE 6-5 | ACTION AND LIMIT (A/L) LEVELS EXCEEDANCE RECORDED |
| TABLE 8-1 | SUMMARY OF QUANTITIES OF INERT C&D MATERIALS FOR THE PROJECT |
| TABLE 8-2 | SUMMARY OF QUANTITIES OF C&D WASTES FOR THE PROJECT |
| TABLE 9-1 | SITE OBSERVATIONS FOR CONTRACT 2 |
| TABLE 9-2 | SITE OBSERVATIONS FOR CONTRACT 3 |
| TABLE 9-3 | SITE OBSERVATIONS FOR CONTRACT 4 |
| TABLE 9-4 | SITE OBSERVATIONS FOR CONTRACT 6 |
| TABLE 9-5 | SITE OBSERVATIONS FOR CONTRACT SS C505 |
| TABLE 9-6 | SITE OBSERVATIONS FOR CONTRACT 7 |
| TABLE 10-1 | STATISTICAL SUMMARY OF ENVIRONMENTAL COMPLAINTS |
| TABLE 10-2 | STATISTICAL SUMMARY OF ENVIRONMENTAL SUMMONS |
| TABLE 10-3 | STATISTICAL SUMMARY OF ENVIRONMENTAL PROSECUTIONS |
| TABLE 11-1 | ENVIRONMENTAL MITIGATION MEASURES |

LIST OF APPENDICES

| | |
|------------|--|
| APPENDIX A | LAYOUT PLAN OF THE PROJECT |
| APPENDIX B | ORGANIZATION CHART |
| APPENDIX C | 3-MONTH ROLLING CONSTRUCTION PROGRAM |
| APPENDIX D | DESIGNATED MONITORING LOCATIONS AS RECOMMENDED IN THE APPROVED EM&A MANUAL |
| APPENDIX E | MONITORING LOCATIONS FOR IMPACT MONITORING |
| APPENDIX F | CALIBRATION CERTIFICATE OF MONITORING EQUIPMENT AND HOKLAS-ACCREDITATION CERTIFICATE OF THE TESTING LABORATORY |
| APPENDIX G | EVENT AND ACTION PLAN |
| APPENDIX H | IMPACT MONITORING SCHEDULE |
| APPENDIX I | DATABASE OF MONITORING RESULT |
| APPENDIX J | GRAPHICAL PLOTS FOR MONITORING RESULT |
| APPENDIX K | METEOROLOGICAL DATA |
| APPENDIX L | PHOTOGRAPHIC RECORD FOR SITE INSPECTION AT WETLAND COMPENSATION AREA |
| APPENDIX M | WASTE FLOW TABLE |
| APPENDIX N | IMPLEMENTATION SCHEDULE FOR ENVIRONMENTAL MITIGATION MEASURES |
| APPENDIX O | IMPLEMENTATION STATUS OF MITIGATION MEASURES FOR OPERATION PHASE |
| APPENDIX P | IMPLEMENTATION STATUS OF WATER QUALITY MITIGATION MEASURES |

1 INTRODUCTION

1.1 PROJECT BACKGROUND

- 1.1.1 Civil Engineering and Development Department is the Project Proponent and the Permit Holder of Agreement No. CE 45/2008 (CE) Liantang / Heung Yuen Wai Boundary Control Point and Associated Works, which is a Designated Project to be implemented under Environmental Permit number EP-404/2011/D granted on 20 January 2017.
- 1.1.2 The Project consists of two main components: Construction of a Boundary Control Point (hereinafter referred as “BCP”); and Construction of a connecting road alignment. Layout plan of the Project is shown in *Appendix A*.
- 1.1.3 The proposed BCP is located at the boundary with Shenzhen near the existing Chuk Yuen Village, comprising a main passenger building with passenger and cargo processing facilities and the associated customs, transport and ancillary facilities. The connecting road alignment consists of six main sections:
- 1) Lin Ma Hang to Frontier Closed Area (FCA) Boundary – this section comprises at-grade and viaducts and includes the improvement works at Lin Ma Hang Road;
 - 2) Ping Yeung to Wo Keng Shan – this section stretches from the Frontier Closed Area Boundary to the tunnel portal at Cheung Shan and comprises at-grade and viaducts including an interchange at Ping Yeung;
 - 3) North Tunnel – this section comprises the tunnel segment at Cheung Shan and includes a ventilation building at the portals on either end of the tunnel;
 - 4) Sha Tau Kok Road – this section stretches from the tunnel portal at Wo Keng Shan to the tunnel portal south of Loi Tung and comprises at-grade and viaducts including an interchange at Sha Tau Kok and an administration building;
 - 5) South Tunnel – this section comprises a tunnel segment that stretches from Loi Tung to Fanling and includes a ventilation building at the portals on either end of the tunnel as well as a ventilation building in the middle of the tunnel near Lau Shui Heung;
 - 6) Fanling – this section comprises the at-grade, viaducts and interchange connection to the existing Fanling Highway.
- 1.1.4 Action-United Environmental Services & Consulting has been commissioned as an Independent ET to implement the relevant EM&A program in accordance with the approved EM&A Manual, as well as the associated duties. As part of the EM&A program, the baseline monitoring has carried out between **13 June 2013** and **12 July 2013** for all parameters including air quality, noise and water quality before construction work commencement. The Baseline Monitoring Report summarized the key findings and the rationale behind determining a set of Action and Limit Levels (A/L Levels) from the baseline data. Also, the Project baseline monitoring report which verified by the IEC has been submitted to EPD on **16 July 2013** for endorsement. The major construction works of the Project was commenced on **16 August 2013** in accordance with the EP Section 5.3 stipulation.
- 1.1.5 This is **77th** monthly EM&A report presenting the monitoring results and inspection findings for reporting period from **1 to 31 December 2019**.

1.2 REPORT STRUCTURE

- 1.2.1 The Monthly Environmental Monitoring and Audit (EM&A) Report is structured into the following sections:-
- | | |
|------------------|---|
| <i>Section 1</i> | <i>Introduction</i> |
| <i>Section 2</i> | <i>Project Organization and Construction Progress</i> |
| <i>Section 3</i> | <i>Summary of Impact Monitoring Requirements</i> |
| <i>Section 4</i> | <i>Air Quality Monitoring</i> |
| <i>Section 5</i> | <i>Construction Noise Monitoring</i> |
| <i>Section 6</i> | <i>Water Quality Monitoring</i> |

| | |
|-------------------|---|
| <i>Section 7</i> | <i>Ecology Monitoring</i> |
| <i>Section 8</i> | <i>Waste Management</i> |
| <i>Section 9</i> | <i>Site Inspections</i> |
| <i>Section 10</i> | <i>Environmental Complaints and Non-Compliance</i> |
| <i>Section 11</i> | <i>Implementation Status of Mitigation Measures</i> |
| <i>Section 12</i> | <i>Conclusions and Recommendations</i> |

2 PROJECT ORGANIZATION AND CONSTRUCTION PROGRESS

2.1 CONSTRUCTION CONTRACT PACKAGING

2.1.1 To facilitate the project management and implementation, the Project would be divided by the following contracts:

- Contract 2 (CV/2012/08)
- Contract 3 (CV/2012/09)
- Contract 4 (NE/2014/02)
- Contract 5 (CV/2013/03)
- Contract 6 (CV/2013/08)
- Contract 7 (NE/2014/03)
- ArchSD Contract No. SS C505

2.1.2 The details of each contracts is summarized below and the delineation of each contracts is shown in *Appendix A*.

Contract 2 (CV/2012/08)

2.1.3 Contract 2 has awarded in December 2013 and construction work was commenced on 19 May 2014. Major Scope of Work of the Contract 2 is listed below:

- construction of an approximately 5.2km long dual two-lane connecting road (with about 0.4km of at-grade road and 4.8km of tunnel) connecting the Fanling Interchange with the proposed Sha Tau Kok Interchange;
- construction of a ventilation adit tunnel and the mid-ventilation building;
- construction of the north and south portal buildings of the Lung Shan Tunnel and their associated slope works;
- provision and installation of ventilation system, E&M works and building services works for Lung Shan tunnel and Cheung Shan tunnel and their portal buildings;
- construction of Tunnel Administration Building adjacent to Wo Keng Shan Road and the associated E&M and building services works; and
- construction of associated footpath, slopes, retaining structures, drainage, sewerage, waterworks, landscaping works and other ancillary works.

Contract 3 (CV/2012/09)

2.1.4 Contract 3 was awarded in July 2013 and construction work was commenced on 5 November 2013. Major Scope of Work of the Contract 3 is listed below:

- construction of four link roads connecting the existing Fanling Highway and the south portal of the Lung Shan Tunnel;
- realignment of the existing Tai Wo Service Road West and Tai Wo Service Road East;
- widening of the existing Fanling Highway (HyD's entrustment works);
- demolishing existing Kiu Tau vehicular bridge and Kiu Tau footbridge and reconstruction of the existing Kiu Tau Footbridge (HyD's entrustment works); and
- construction of associated footpath, slopes, retaining structures, drainage, sewerage, waterworks, landscaping works and other ancillary works.

Contract 4 (NE/2014/02)

2.1.5 Contract 4 has awarded in mid-April 2016 and construction work was commenced on 2 May 2017. The scope of work of the Contract 4 includes:

- design, supply, delivery, installation, testing and commissioning of a traffic control and surveillance system for the connecting road linking up the Liantang / Heung Yuen Wai Boundary Control Point and the existing Fanling Highway.

Contract 5 (CV/2013/03)

2.1.6 Contract 5 has awarded in April 2013 and construction work was commenced in August 2013. Major Scope of Work of the Contract 5 is listed below:

- site formation of about 23 hectares of land for the development of the BCP;
- construction of an approximately 1.6 km long perimeter road at the BCP including a 175m long depressed road;
- associated diversion/modification works at existing local roads and junctions including Lin Ma Hang Road;
- construction of pedestrian subway linking the BCP to Lin Ma Hang Road;
- provision of resite area with supporting infrastructure for reprovisioning of the affected village houses; and
- construction of associated footpath, slopes, retaining structures, drainage, sewerage, waterworks, landscaping works and other ancillary works.

Contract 6 (CV/2013/08)

2.1.7 Contract 6 has awarded in June 2015 and construction work was commenced on 23 October 2015. Major Scope of Work of the Contract 6 would be included below:

- construction of an approximately 4.6km long dual two-lane connecting road (with about 0.6km of at-grade road, 3.3km of viaduct and 0.7km of tunnel) connecting the BCP with the proposed Sha Tau Kok Road Interchange and the associated ventilation buildings;
- associated diversion/modification works at access roads to the resite of Chuk Yuen Village;
- provision of sewage collection, treatment and disposal facilities for the BCP and the resite of Chuk Yuen Village;
- construction of a pedestrian subway linking the BCP to Lin Ma Hang Road;
- provisioning of the affected facilities including Wo Keng Shan Road garden; and
- construction of associated footpath, slopes, retaining structures, drainage, sewerage, waterworks, landscaping works and other ancillary works.

Contract 7 (NE/2014/03)

2.1.8 Contract 7 has awarded in December 2015 and the construction works of Contract 7 was commenced on 15 February 2016. Major Scope of Work of the Contract 7 would be included below:

- construction of the Hong Kong Special Administrative Region (HKSAR) portion of four vehicular bridge
- construction of one pedestrian bridge crossing Shenzhen (SZ) River (cross boundary bridges)

ArchSD Contract No. SS C505

2.1.9 SS C505 has awarded in July 2015 and construction work was commenced on 1 September 2015. Major Scope of Work of the SS C505 would be included below:

- passenger-related facilities including processing kiosks and examination facilities for private cars and coaches, passenger clearance building and halls, the interior fitting works for the pedestrian bridge crossing Shenzhen River, etc.;
- cargo processing facilities including kiosks for clearance of goods vehicles, customs inspection platforms, X-ray building, etc.;
- accommodation for the facilities inside of the Government departments providing services in connection with the BCP;
- transport-related facilities inside the BCP including road networks, public transport interchange, transport drop-off and pick-up areas, vehicle holding areas and associated road furniture etc;
- a public carpark; and

- other ancillary facilities such as sewerage and drainage, building services provisions and electronic systems, associated environmental mitigation measure and landscape works.

2.2 PROJECT ORGANIZATION

2.2.1 The project organization is shown in *Appendix B*. The responsibilities of respective parties are:

Civil Engineering and Development Department (CEDD)

2.2.2 CEDD is the Project Proponent and the Permit Holder of the EP of the development of the Project and will assume overall responsibility for the project. An Independent Environmental Checker (IEC) shall be employed by CEDD to audit the results of the EM&A works carried out by the ET.

Architectural Services Department (ArchSD)

2.2.3 ArchSD acts as the works agent for Development Bureau (DEVB), for Contract SS C505 Liantang/ Heung Yuen Wai Boundary Control Point (BCP) – BCP Buildings and Associated Facilities.

Environmental Protection Department (EPD)

2.2.4 EPD is the statutory enforcement body for environmental protection matters in Hong Kong.

Ronald Lu & Partners (Hong Kong) Ltd (The Architect)

2.2.5 Ronald Lu & Partners (Hong Kong) Ltd is appointed by ArchSD as an Architect for Contract SS C505 Liantang/ Heung Yuen Wai Boundary Control Point (BCP) – BCP Buildings and Associated Facilities. It responsible for overseeing the construction works of Contract SS C505 and for ensuring that the works are undertaken by the Contractor in accordance with the specification and contract requirements. The duties and responsibilities of the Architect with respect to EM&A are:

- Monitor the Contractors' compliance with contract specifications, including the implementation and operation of the environmental mitigation measures and their effectiveness
- Monitor Contractors' and ET's compliance with the requirements in the Environmental Permit (EP) and EM&A Manual
- Facilitate ET's implementation of the EM&A programme
- Participate in joint site inspection by the ET and IEC
- Oversee the implementation of the agreed Event / Action Plan in the event of any exceedance
- Adhere to the procedures for carrying out complaint investigation
- Liaison with DSD, Engineer/Engineer's Representative, ET, IEC and the Contractor of the "Construction of the DSD's Regulation of Shenzhen River Stage 4 (RSR 4)" Project discussing regarding the cumulative impact issues.

Engineer or Engineers Representative (ER)

2.2.6 The ER is responsible for overseeing the construction works and for ensuring that the works are undertaken by the Contractor in accordance with the specification and contract requirements. The duties and responsibilities of the ER with respect to EM&A are:

- Monitor the Contractors' compliance with contract specifications, including the implementation and operation of the environmental mitigation measures and their effectiveness
- Monitor Contractors's, ET's and IEC's compliance with the requirements in the Environmental Permit (EP) and EM&A Manual
- Facilitate ET's implementation of the EM&A programme
- Participate in joint site inspection by the ET and IEC
- Oversee the implementation of the agreed Event / Action Plan in the event of any exceedance

- Adhere to the procedures for carrying out complaint investigation
- Liaison with DSD, Engineer/Engineer's Representative, ET, IEC and the Contractor of the "Construction of the DSD's Regulation of Shenzhen River Stage 4 (RSR 4)" Project discussing regarding the cumulative impact issues.

The Contractor(s)

- 2.2.7 There will be one contractor for each individual works contract. Once the contractors are appointed, EPD, ET and IEC will be notified the details of the contractor.
- 2.2.8 The Contractor for Contracts under CEDD should report to the ER. For ArchSD Contract, the Contractor should report to the Architect or Architect's Representative (AR). The duties and responsibilities of the Contractor are:
- Comply with the relevant contract conditions and specifications on environmental protection
 - Employ an Environmental Team (ET) to undertake monitoring, laboratory analysis and reporting of EM & A Facilitate ET's monitoring and site inspection activities
 - Participate in the site inspections by the ET and IEC, and undertake any corrective actions
 - Provide information / advice to the ET regarding works programme and activities which may contribute to the generation of adverse environmental impacts
 - Submit proposals on mitigation measures in case of exceedances of Action and Limit levels in accordance with the Event / Action Plans
 - Implement measures to reduce impact where Action and Limit levels are exceeded
 - Adhere to the procedures for carrying out complaint investigation

Environmental Team (ET)

- 2.2.9 Once the ET is appointed, the EPD, CEDD, ER, Architect and IEC will be notified the details of the ET.
- 2.2.10 The ET shall not be in any way an associated body of the Contractor(s), and shall be employed by the Project Proponent/Contractor to conduct the EM&A programme. The ET should be managed by the ET Leader. The ET Leader shall be a person who has at least 7 years' experience in EM&A and has relevant professional qualifications. Suitably qualified staff should be included in the ET, and resources for the implementation of the EM&A programme should be allocated in time under the Contract(s), to enable fulfillment of the Project's EM&A requirements as specified in the EM&A Manual during construction of the Project. The ET shall report to the Project Proponent and the duties shall include:
- Monitor and audit various environmental parameters as required in this EM&A Manual
 - Analyse the environmental monitoring and audit data, review the success of EM&A programme and the adequacy of mitigation measures implemented, confirm the validity of the EIA predictions and identify any adverse environmental impacts arising
 - Carry out regular site inspection to investigate and audit the Contractors' site practice, equipment/plant and work methodologies with respect to pollution control and environmental mitigation, and effect proactive action to pre-empt problems
 - Monitor compliance with conditions in the EP, environmental protection, pollution prevention and control regulations and contract specifications
 - Audit environmental conditions on site
 - Report on the environmental monitoring and audit results to EPD, the ER, the Architect, the IEC and Contractor or their delegated representatives
 - Recommend suitable mitigation measures to the Contractor in the case of exceedance of Action and Limit levels in accordance with the Event and Action Plans
 - Liaise with the IEC on all environmental performance matters and timely submit all relevant EM&A proforma for approval by IEC
 - Advise the Contractor(s) on environmental improvement, awareness, enhancement measures etc., on site
 - Adhere to the procedures for carrying out complaint investigation

- Liaison with the client departments, Engineer/Engineer's Representative, ET, IEC and the Contractor(s) of the concurrent projects as listed under Section 2.3 below regarding the cumulative impact issues.

Independent Environmental Checker (IEC)

- 2.2.11 One IEC will be employed for this Project. Once the IEC is appointed, EPD, ER, the Architect and ET will be notified the details of the IEC.
- 2.2.12 The Independent Environmental Checker (IEC) should not be in any way an associated body of the Contractor or the ET for the Project. The IEC should be employed by the Permit Holder (i.e., CEDD) prior to the commencement of the construction of the Project. The IEC should have at least 10 years' experience in EM&A and have relevant professional qualifications. The appointment of IEC should be subject to the approval of EPD. The IEC should:
- Provide proactive advice to the ER and the Project Proponent on EM&A matters related to the project, independent from the management of construction works, but empowered to audit the environmental performance of construction
 - Review and audit all aspects of the EM&A programme implemented by the ET
 - Review and verify the monitoring data and all submissions in connection with the EP and EM&A Manual submitted by the ET
 - Arrange and conduct regular, at least monthly site inspections of the works during construction phase, and ad hoc inspections if significant environmental problems are identified
 - Check compliance with the agreed Event / Action Plan in the event of any exceedance
 - Check compliance with the procedures for carrying out complaint investigation
 - Check the effectiveness of corrective measures
 - Feedback audit results to ET by signing off relevant EM&A proforma
 - Check that the mitigation measures are effectively implemented
 - Verify the log-book(s) mentioned in Condition 2.2 of the EP, notify the Director by fax, within one working day of receipt of notification from the ET Leader of each and every occurrence, change of circumstances or non-compliance with the EIA Report and/or the EP, which might affect the monitoring or control of adverse environmental impacts from the Project
 - Report the works conducted, the findings, recommendation and improvement of the site inspections, after reviewing ET's and Contractor's works, and advices to the ER and Project Proponent on a monthly basis
 - Liaison with the client departments, Engineer/Engineer's Representative, the Architect, ET, IEC and the Contractor of the concurrent projects as listed under Section 2.3 below regarding the cumulative impact issues.

2.3 CONCURRENT PROJECTS

- 2.3.1 The concurrent construction works that may be carried out include, but not limited to, the following:
- (a) Regulation of Shenzhen River Stage IV;
 - (b) Widening of Fanling Highway – Tai Hang to Wo Hop Shek Interchange – Contract No. HY/2012/06;
 - (c) Construction of BCP facilities in Shenzhen.

2.4 CONSTRUCTION PROGRESS

- 2.4.1 In the Reporting Period, the major construction activity conducted under the Project is located in Contracts 2, 3, 6, 7 and SS C505 and they are summarized in below. Moreover, 3-month rolling construction program for all the current contracts is enclosed in **Appendix C**.

Contract 2 (CV/2012/08)

2.4.2 The contract commenced in May 2014. In this Reporting Period, construction activities conducted are listed below:

| | |
|--------------|---|
| North Portal | <ul style="list-style-type: none"> • Landscaping works • Defect rectification for the establishment period. |
| South Portal | <ul style="list-style-type: none"> • Landscaping works • Defect rectification for the establishment period. |

Contract 3 (CV/2012/09)

2.4.3 The Contract commenced in November 2013. In this Reporting Period, construction activities conducted are listed below:

- Cable detection
- Road pavement works
- Landscaping works

Contract 4 (NE/2014/02)

2.4.4 The Contract was awarded in mid-April 2016 and the construction work was commenced on 2 May 2017. In this Reporting Period, construction activities conducted are listed below:

- OPT & DLP of control room, TCSS & PA
- Cabling, TCSS & FVMS installation

Contract 5 (CV/2013/03)

2.4.5 The construction works under Contract 5 was substantially completed on 31 August 2016.

Contract 6 (CV/2013/08)

2.4.6 Contract 6 has awarded in June 2015 and construction work was commenced on 23 October 2015. In this Reporting Period, construction activities conducted are listed below:

- Water Pipe Connection Work
- Road Construction
- Landscaping
- Wetland construction

Contract 7 (NE/2014/03)

2.4.7 Contract 7 has awarded in December 2015 and construction work was commenced on 15 February 2016. In this Reporting Period, construction activities conducted are listed below:

- General Cleaning
- Defect rectification

Contract SS C505

2.4.8 Contract SS C505 has awarded in July 2015 and construction work was commenced on 1 September 2015. In this Reporting Period, construction activities conducted are listed below:

- Building no. 4, 5, 7, 10-14, 16-18, 26, 32-35, 37-40 constructions, integrated ABWF & MEP Works
- Building no. 20 - PTB structure works, ABWF Works & MEP Installation
- Building no. 20 - PTB External Works including Building 21-24
- Bridge C Integrated ABWF & MEP Installation Works (C7 Portion)
- Bridge 1 to 5 Phase 3 - road and finishes works
- External Works - Water Meter Room Connection (Inbound & outbound)
- External Utilities Works - DSD inspection
- External Road & Pavement Works - for inbound - Phase 1 FS inspection (concrete pavement) & for Phase 2 FS inspection
- External Landscape - Inbound & Outbound Area
- Testing & Commissioning Phase 1, 2 & 3

- FS Inspection Phase 2 - 3

2.5 SUMMARY OF ENVIRONMENTAL SUBMISSIONS

- 2.5.1 In according to the EP, the required documents have submitted to EPD which listed in below:
- Project Layout Plans of Contracts 2, 3, 4, 5, 6, 7 and SS C505
 - Landscape Plan
 - Topsoil Management Plan
 - Environmental Monitoring and Audit Programme
 - Baseline Monitoring Report (TCS00690/13/600/R0030v3) for the Project
 - Waste Management Plan of the Contracts 2, 3, 4, 5, 6, 7 and SS C505
 - Contamination Assessment Plan (CAP) and Contamination Assessment Report (CAR) for Po Kat Tsai, Loi Tung and the workshops in Fanling
 - Vegetation Survey Report
 - Woodland Compensation Plan
 - Habitat Creation and Management Plan
 - Wetland Compensation Plan
- 2.5.2 Summary of the relevant permits, licenses, and/or notifications on environmental protection for the Project of each contracts are presented in *Table 2-1*.

Table 2-1 Status of Environmental Licenses and Permits of the Contracts

| Item | Description | License/Permit Status | | |
|-------------------|--|---|----------------|--------------------------|
| | | Ref. no. | Effective Date | Expiry Date |
| Contract 2 | | | | |
| 1 | Air pollution Control (Construction Dust) Regulation | Ref No.: 368864 | 31 Dec 2013 | Till Contract ends |
| 2 | Chemical Waste Producer Registration | <i>North Portal</i> Waste Producers Number: No.5213-652-D2523-01 | 25 Mar 2014 | Till Contract ends |
| | | <i>Mid-Vent Portal</i> Waste Producers Number: No.5213-634-D2524-01 | 25 Mar 2014 | Till Contract ends |
| | | <i>South Portal</i> Waste Producers Number: No.5213-634-D2526-01 | 9 Apr 2014 | Till Contract ends |
| 3 | Waste Disposal Regulation - Billing Account for Disposal of Construction Waste | Account No. 7019105 | 8 Jan 2014 | Till Contract ends |
| Contract 3 | | | | |
| 1 | Air pollution Control (Construction Dust) Regulation | Ref. No: 362101 | 17 Jul 2013 | Till Contract ends |
| 2 | Chemical Waste Producer Registration | Waste Producers Number: No.:5113-634-C3817-01 | 7 Oct 2013 | Till Contract ends |
| 3 | Water Pollution Control Ordinance - Discharge License | No.:WT00032188 – 2018 | 20 Sep 2018 | 31 Aug 2023 |
| 4 | Waste Disposal Regulation - Billing Account for Disposal of Construction Waste | Account No. 7017914 | 2 Aug 2013 | Till Contract ends |
| Contract 6 | | | | |
| 1 | Air pollution Control (Construction Dust) Regulation | Ref. No: 390614 | 29 Jun 2015 | Till the end of Contract |

| Item | Description | License/Permit Status | | |
|-------------------------|--|---|----------------|--------------------------|
| | | Ref. no. | Effective Date | Expiry Date |
| 2 | Chemical Waste Producer Registration | Waste Producers Number No.: 5213-652-C3969-01 | 31 Aug 2015 | Till the end of Contract |
| 3 | Waste Disposal Regulation - Billing Account for Disposal of Construction Waste | Account No. 7022707 | 9 Jul 2015 | Till the end of Contract |
| 4 | Water Pollution Control Ordinance - Discharge License | No.: WT00024574-2016 | 31 May 2016 | 31 May 2021 |
| | | No.: WT00024576-2016 | 31 May 2016 | 31 May 2021 |
| | | No.: WT00024742-2016 | 14 June 2016 | 30 June 2021 |
| | | No.: WT00024746-2016 | 14 June 2016 | 30 June 2021 |
| 5 | Construction Noise Permit | GW-RN0789-19 | 4 Nov 2019 | 31 Dec 2019 |
| Contract SS C505 | | | | |
| 1 | Air pollution Control (Construction Dust) Regulation | Ref. No: 390974 | 13 Jul 2015 | Till the end of Contract |
| 2 | Chemical Waste Producer Registration | Waste Producer No.: 5213-642-L1048-07 | 16 Sep 2015 | Till the end of Contract |
| 3 | Water Pollution Control Ordinance - Discharge License | No.: WT00024865-2016 | 8 Jul 2016 | 30 Nov 2020 |
| 4 | Waste Disposal Regulation - Billing Account for Disposal of Construction Waste | Account No. 7022831 | 23 Jul 2015 | Till the end of Contract |
| 5 | Construction Noise Permit | GW-RN0781-19 | 9 Nov 2019 | 8 Feb 2020 |
| | | GW-RN0828-19 | 18 Nov 2019 | 17 Jan 2020 |
| Contract 7 | | | | |
| 1 | Air pollution Control (Construction Dust) Regulation | Ref. No: 397015 | 21 Dec 2015 | Till the end of Contract |
| 2 | Chemical Waste Producer Registration | Waste Producer No.: 5214-641-K3202-01 | 24 Mar 2016 | Till the end of Contract |
| 3 | Water Pollution Control Ordinance - Discharge License | No.: WT00024422-2016 | 10 May 2016 | 31 May 2021 |
| 4 | Waste Disposal Regulation - Billing Account for Disposal of Construction Waste | Account No. 7024129 | 21 Jan 2016 | Till the end of Contract |
| Contract 4 | | | | |
| 1 | Air pollution Control (Construction Dust) Regulation | Ref. No. 405353 | 22 July 2016 | Till the end of Contract |
| 2 | Waste Disposal Regulation - Billing Account for Disposal of Construction Waste | Account No. 7024973 | 13 May 2016 | Till the end of Contract |

3 SUMMARY OF IMPACT MONITORING REQUIREMENTS

3.1 GENERAL

3.1.1 The Environmental Monitoring and Audit requirements are set out in the Approved EM&A manual. Environmental issues such as air quality, construction noise and water quality were identified as the key issues during the construction phase of the Project.

3.1.2 A summary of construction phase EM&A requirements are presented in the sub-sections below.

3.2 MONITORING PARAMETERS

3.2.1 The EM&A program of construction phase monitoring shall cover the following environmental issues:

- Air quality;
- Construction noise; and
- Water quality

3.2.2 A summary of the monitoring parameters is presented in *Table 3-1*.

Table 3-1 Summary of EM&A Requirements

| Environmental Issue | Parameters |
|---------------------|--|
| Air Quality | <ul style="list-style-type: none"> • 1-hour TSP by Real-Time Portable Dust Meter; and • 24-hour TSP by High Volume Air Sampler. |
| Noise | <ul style="list-style-type: none"> • $L_{eq(30min)}$ in normal working days (Monday to Saturday) 07:00-19:00 except public holiday; and • 3 sets of consecutive $L_{eq(5min)}$ on restricted hours i.e. 19:00 to 07:00 next day, and whole day of public holiday or Sunday • Supplementary information for data auditing, statistical results such as L_{10} and L_{90} shall also be obtained for reference. |
| Water Quality | In-situ Measurements <ul style="list-style-type: none"> • Dissolved Oxygen Concentration (mg/L); • Dissolved Oxygen Saturation (%) ; • Turbidity (NTU); • pH unit; • Water depth (m); and • Temperature (°C). |
| | Laboratory Analysis <ul style="list-style-type: none"> • Suspended Solids (mg/L) |

3.3 MONITORING LOCATIONS

3.3.1 The designated monitoring locations as recommended in the *EM&A Manual* are shown in *Appendix D*. As the access to some of the designated monitoring locations was questionable due to safety reason or denied by the landlords, alternative locations therefore have had proposed. The latest alternative monitoring locations has been updated in the revised EM&A Programme (Rev.7) which approved by EPD on 7 April 2017. Besides, in view of Location AM1b was demolished and returned to the landlord on 27 April 2018, alternative location AM1c was proposed by ET and approved by EPD on 26 November 2018. *Table 3-2, Table 3-3 and Table 3-4* listed the air quality, construction noise and water quality monitoring locations for the Project and a map showing these monitoring stations is presented in *Appendix E*.

Table 3-2 Impact Monitoring Stations - Air Quality

| Station ID | Description | Works Area | Related to the Work Contract |
|------------|---|-----------------------------|------------------------------|
| AM1c (*) | Open area of Tsung Yuen Ha Village No. 63 | BCP | SS C505 Contract 7 |
| AM2 | Village House near Lin Ma Hang Road | LMH to Frontier Closed Area | Contract 6 |

| Station ID | Description | Works Area | Related to the Work Contract |
|------------|--|-----------------------------|------------------------------|
| AM3 | Ta Kwu Ling Fire Service Station of Ta Kwu Ling Village. | LMH to Frontier Closed Area | Contract 6 |
| AM4b^ | House no. 10B1 Nga Yiu Ha Village | LMH to Frontier Closed Area | Contract 6 |
| AM5a^ | Ping Yeung Village House | Ping Yeung to Wo Keng Shan | Contract 6 |
| AM6 | Wo Keng Shan Village House | Ping Yeung to Wo Keng Shan | Contract 6 |
| AM7b@ | Loi Tung Village House | Sha Tau Kok Road | Contract 2 Contract 6 |
| AM8 | Po Kat Tsai Village No. 4 | Po Kat Tsai | Contract 2 |
| AM9b# | Nam Wa Po Village House No. 80 | Fanling | Contract 3 |

Proposal for the change of air quality monitoring location from AM9a to AM9b was submitted to EPD on 4 Nov 2013 after verified by the IEC and it was approved by EPD (EPD's ref.: (15) in EP 2/N7/A/52 Pt.10 dated 8 Nov 2013).

@ Proposal for the change of air quality monitoring location from AM7a to AM7b was submitted to EPD on 4 June 2014 after verified by the IEC. It was approved by EPD (EPD's ref.: (7) in EP 2/N7/A/52 Pt.12 dated 9 Jun 2014).

^ Proposal for change of air quality monitoring locations was enclosed in the updated EM&A Programme which approval by EPD on 29 Mar 2016. Besides, Location AM1b was temporary suspended (24-hour TSP monitoring) since 27 April 2018 as the rented land was demolished and returned to the landlord.

* Revised proposal for alternative location AM1c was submitted to EPD on 31 October 2018 after verified by the IEC and it was approved by EPD (EPD's ref.: () in Ax (1) to EP 2/N7/A/52 Pt.26 dated 26 November 2018).

Table 3-3 Impact Monitoring Stations - Construction Noise

| Station ID | Description | Works Area | Related to the Work Contract |
|------------|--|-------------------------------------|------------------------------|
| NM1 | Tsung Yuen Ha Village House No. 63 | BCP | SS C505 Contract 7 |
| NM2a# | Village House near Lin Ma Hang Road | Lin Ma Hang to Frontier Closed Area | Contract 6 |
| NM3 | Ping Yeung Village House (facade facing northeast) | Ping Yeung to Wo Keng Shan | Contract 6 |
| NM4 | Wo Keng Shan Village House | Ping Yeung to Wo Keng Shan | Contract 6 |
| NM5 | Village House, Loi Tung | Sha Tau Kok Road | Contract 2, Contract 6 |
| NM6 | Tai Tong Wu Village House 2 | Sha Tau Kok Road | Contract 2, Contract 6 |
| NM7 | Po Kat Tsai Village | Po Kat Tsai | Contract 2 |
| NM8 | Village House, Tong Hang | Fanling | Contract 2 Contract 3 |
| NM9 | Village House, Kiu Tau Village | Fanling | Contract 3 |
| NM10 | Nam Wa Po Village House No. 80 | Fanling | Contract 3 |

Proposal for the change of construction noise monitoring location from NM2 to NM2a was verified by the IEC on 6 May 2016 and was effective on 9 May 2016.

Table 3-4 Impact Monitoring Stations - Water Quality

| Station ID | Description | Coordinates of Designated / Alternative Location | | Nature of the location | Related to the Work Contract |
|------------|------------------------|--|----------|---|------------------------------|
| | | Easting | Northing | | |
| WM1 | Downstream of Kong Yiu | 833 679 | 845 421 | Alternative location located at upstream 51m of the | SS C505 Contract 6 |

| Station ID | Description | Coordinates of Designated / Alternative Location | | Nature of the location | Related to the Work Contract |
|----------------|------------------------------|--|----------|--|------------------------------|
| | | Easting | Northing | | |
| | Channel | | | designated location | |
| WM1-Control | Upstream of Kong Yiu Channel | 834 185 | 845 917 | NA | SS C505 Contract 6 |
| WM2A | Downstream of River Ganges | 834 204 | 844 471 | Alternative location located at upstream 81m of the designated location | Contract 6 |
| WM2A(a)* | Downstream of River Ganges | 834 191 | 844 474 | Alternative location located at upstream 70m of the designated location | Contract 6 |
| WM2A-Controlx# | Upstream of River Ganges | 835 377 | 844 188 | Alternative location located at upstream 160m of the designated location | Contract 6 |
| WM2B | Downstream of River Ganges | 835 433 | 843 397 | NA | Contract 6 |
| WM2B-Control | Upstream of River Ganges | 835 835 | 843 351 | Alternative location located at downstream 31m of the designated location | Contract 6 |
| WM3x# | Downstream of River Indus | 836 206 | 842 270 | Alternative location located at downstream 180m of the designated location | Contract 2 Contract 6 |
| WM3-Control | Upstream of River Indus | 836 763 | 842 400 | Alternative location located at downstream 26m of the designated location | Contract 2 Contract 6 |
| WM4 | Downstream of Ma Wat Channel | 833 850 | 838 338 | Alternative location located at upstream 11m of the designated location | Contract 2 Contract 3 |
| WM4-Control A | Kau Lung Hang Stream | 834 028 | 837 695 | Alternative location located at downstream 28m of the designated location | Contract 2 Contract 3 |
| WM4-Control B | Upstream of Ma Wat Channel | 833760 | 837395 | Alternative location located at upstream 15m of the designated location | Contract 2 Contract 3 |

Note: EPD has approved the revised EM&A Programme (Rev.7) which proposed that (1) if the measured water depth of the monitoring station is lower than 150 mm, alternative location based on the criteria were selected to perform water monitoring; and (2) If no suitable alternative location could be found within 15m far from the original location, the sampling at that location will be cancelled since sampling at too far from the designated location could not make a representative sample in accordance with the updated EM&A Programme (Rev. 07) (Section 4.1.4) (EPD ref.: () in EP2/N7/A/52 Ax(1) Pt.20 dated 7 April 2017)

(*) Proposal for the change of water monitoring location from WM2A to WM2A(a) was verified by the IEC and it was approved by EPD. (EPD's ref. (10) in EP 2/N7/A/52 Pt.19)

(#) Proposal for the change of water quality monitoring location (WM3x and WM2A-Cx) was included in the EM&A Programme Rev .05 which approved by EPD on 29 March 2016 (EPD ref.: (3) in EP2/N7/A/52 Ax(1) Pt.19)

3.4 MONITORING FREQUENCY AND PERIOD

The requirements of impact monitoring are stipulated in Sections 2.1.6, 3.1.5 and 4.1.6 of the approved EM&A Manual and presented as follows.

Air Quality Monitoring

3.4.1 Frequency of impact air quality monitoring is as follows:

- 1-hour TSP 3 times every six days during course of works
- 24-hour TSP Once every 6 days during course of works.

Noise Monitoring

3.4.2 One set of $L_{eq(30min)}$ as 6 consecutive $L_{eq(5min)}$ between 0700-1900 hours on normal weekdays and once every week during course of works. If construction work necessary to carry out at other time periods, i.e. restricted time period (19:00 to 07:00 the next morning and whole day on public holidays) (hereinafter referred as “the restricted hours”), additional weekly impact monitoring for $L_{eq(5min)}$ measurement shall be employed during respective restricted hours periods.. Supplementary information for data auditing, statistical results such as L_{10} and L_{90} shall also be obtained for reference.

Water Quality Monitoring

3.4.3 The water quality monitoring frequency shall be 3 days per week during course of works. The interval between two sets of monitoring shall not be less than 36 hours.

3.5 MONITORING EQUIPMENT

Air Quality Monitoring

3.5.1 The 24-hour and 1-hour TSP levels shall be measured by following the standard high volume sampling method as set out in the *Title 40 of the Code of Federal Regulations, Chapter 1 (Part 50), Appendix B*. If the ET proposes to use a direct reading dust meter to measure 1-hour TSP levels, it shall submit sufficient information to the IEC to approve.

3.5.2 The filter paper of 24-hour TSP measurement shall be determined by HOKLAS accredited laboratory.

3.5.3 All equipment to be used for air quality monitoring is listed in **Table 3-5**.

Table 3-5 Air Quality Monitoring Equipment

| Equipment | Model |
|-------------------------|---|
| 24-Hr TSP | |
| High Volume Air Sampler | TISCH High Volume Air Sampler, HVS Model TE-5170* |
| Calibration Kit | TISCH Model TE-5025A* |
| 1-Hour TSP | |
| Portable Dust Meter | Sibata LD-3B Laser Dust monitor Particle Mass Profiler & Counter* |

* Instrument was used in the Reporting Period and the calibration certificate could be referred in Appendix F.

Wind Data Monitoring Equipment

3.5.4 According to the approved EM&A Manual, wind data monitoring equipment shall also be provided and set up for logging wind speed and wind direction near the dust monitoring locations. The equipment installation location shall be proposed by the ET and agreed with the IEC. For installation and operation of wind data monitoring equipment, the following points shall be observed:

- 1) The wind sensors should be installed 10 m above ground so that they are clear of obstructions or turbulence caused by buildings.
- 2) The wind data should be captured by a data logger. The data shall be downloaded for analysis at least once a month.
- 3) The wind data monitoring equipment should be re-calibrated at least once every six months.
- 4) Wind direction should be divided into 16 sectors of 22.5 degrees each.

3.5.5 ET has liaised with the landlords of the successful granted HVS installation premises. However, the owners rejected to provide premises for wind data monitoring equipment installation.

3.5.6 Under this situation, the ET proposed alternative methods to obtain representative wind data. Meteorological information as extracted from “the Hong Kong Observatory Ta Kwu Ling Station” is alternative method to obtain representative wind data. For Ta Kwu Ling Station, it is located

nearby the Project site. Moreover, this station is located at 15m above mean sea level while its anemometer is located at 13m above the existing ground which in compliance with the general setting up requirement. Furthermore, this station also can be to provide the humidity, rainfall, and air pressure and temperature etc. meteorological information. In Hong Kong of a lot development projects, weather information extracted from Hong Kong Observatory is common alternative method if weather station installation not allowed.

Noise Monitoring

- 3.5.7 Sound level meter in compliance with the International Electrotechnical Commission Publications 651: 1979 (Type 1) and 804: 1985 (Type 1) specifications shall be used for carrying out the noise monitoring. The sound level meter shall be checked using an acoustic calibrator. The wind speed shall be checked with a portable wind speed meter capable of measuring the wind speed in m/s.
- 3.5.8 Noise monitoring equipment to be used for monitoring is listed in *Table 3-6*.

Table 3-6 Construction Noise Monitoring Equipment

| Equipment | Model |
|-------------------------------|--------------------------------|
| Integrating Sound Level Meter | B&K Type 2238* and Rion NL-52* |
| Calibrator | Rion NC-74* |
| Portable Wind Speed Indicator | Testo Anemometer |

* Instrument was used in the Reporting Period and the calibration certificate could be referred in Appendix F.

- 3.5.9 Sound level meters listed above comply with the *International Electrotechnical Commission Publications 651: 1979 (Type 1) and 804: 1985 (Type 1)* specifications, as recommended in TM issued under the NCO. The acoustic calibrator and sound level meter to be used in the impact monitoring will be calibrated yearly.

Water Quality Monitoring

- 3.5.10 DO and water temperature should be measured in-situ by a DO/temperature meter. The instrument should be portable and weatherproof using a DC power source. It should have a membrane electrode with automatic temperature compensation complete with a cable. The equipment should be capable of measuring:
 - a DO level in the range of 0-20 mg/l and 0-200% saturation; and
 - a temperature of between 0 and 45 degree Celsius.
- 3.5.11 A portable pH meter capable of measuring a range between 0.0 and 14.0 should be provided to measure pH under the specified conditions accordingly to the APHA Standard Methods.
- 3.5.12 The instrument should be portable and weatherproof using a DC power source. It should have a photoelectric sensor capable of measuring turbidity between 0-1000 NTU.
- 3.5.13 A portable, battery-operated echo sounder or tape measure will be used for the determination of water depth at each designated monitoring station as appropriate.
- 3.5.14 A water sampler e.g. Kahlsico Water Sampler, which is a transparent PVC cylinder with capacity not less than 2 litres, will be used for water sampling if water depth over than 0.5m. For sampling from very shallow water depths e.g. <0.5 m, water sample collection will be directly from water surface below 100mm use sampling plastic bottle to avoid inclusion of bottom sediment or humus. Moreover, Teflon/stainless steel bailer or self-made sampling buckets maybe used for water sampling. The equipment used for sampling will be depended the sampling location and depth situations.
- 3.5.15 Water samples for laboratory measurement of SS will be collected in high density polythene bottles, packed in ice (cooled to 4 °C without being frozen), and delivered to the laboratory in the

same day as the samples were collected.

- 3.5.16 Analysis of suspended solids should be carried out in a HOKLAS or other accredited laboratory. Water samples of about 1L should be collected at the monitoring stations for carrying out the laboratory suspended solids determination. The SS determination work should start within 24 hours after collection of the water samples. The SS analyses should follow the *APHA Standard Methods 2540D* with Limit of Reporting of 2 mg/L.
- 3.5.17 Water quality monitoring equipment used in the impact monitoring is listed in **Table 3-7**. Suspended solids (SS) analysis is carried out by a local HOKLAS-accredited laboratory, namely *ALS Technichem (HK) Pty Ltd*.

Table 3-7 Water Quality Monitoring Equipment

| Equipment | Model |
|------------------------|---|
| Water Depth Detector | Eagle Sonar or tape measures |
| Water Sampler | A 2-litre transparent PVC cylinder with latex cups at both ends or teflon/stainless steel bailer or self-made sampling bucket |
| Thermometer & DO meter | YSI Professional Plus /YSI PRO20 Handheld Dissolved Oxygen Instrument/ YSI 550A Multifunctional Meter*/ YSI Professional DSS |
| pH meter | YSI Professional Plus / AZ8685 pH pen-style meter*/ YSI 6820/ 650MDS/ YSI Professional DSS |
| Turbidimeter | Hach 2100Q*/ YSI 6820/ 650MDS/ YSI Professional DSS |
| Sample Container | High density polythene bottles (provided by laboratory) |
| Storage Container | 'Willow' 33-liter plastic cool box with Ice pad |

* Instrument was used in the Reporting Period and the calibration certificate could be referred in Appendix F.

3.6 MONITORING METHODOLOGY

1-hour TSP Monitoring

- 3.6.1 The 1-hour TSP monitor was a brand named “Sibata LD-3B Laser Dust monitor Particle Mass Profiler & Counter” which is a portable, battery-operated laser photometer. The 1-hour TSP meter provides a real time 1-hour TSP measurement based on 90° light scattering. The 1-hour TSP monitor consists of the following:
- A pump to draw sample aerosol through the optic chamber where TSP is measured;
 - A sheath air system to isolate the aerosol in the chamber to keep the optics clean for maximum reliability; and
 - A built-in data logger compatible with Windows based program to facilitate data collection, analysis and reporting.

- 3.6.2 The 1-hour TSP meter is used within the valid period as follow manufacturer’s Operation and Service Manual.

24-hour TSP Monitoring

- 3.6.3 The equipment used for 24-hour TSP measurement is Tisch Environmental, Inc. Model TE-5170 TSP high volume air sampling system, which complied with *EPA Code of Federal Regulation, Appendix B to Part 50*. The High Volume Air Sampler (HVS) consists of the following:
- An anodized aluminum shelter;
 - A 8”x10” stainless steel filter holder;
 - A blower motor assembly;
 - A continuous flow/pressure recorder;
 - A motor speed-voltage control/elapsed time indicator;
 - A 7-day mechanical timer, and
 - A power supply of 220v/50 Hz

- 3.6.4 The HVS is operated and calibrated on a regular basis in accordance with the manufacturer's instruction using Tisch Calibration Kit Model TE-5025A. Calibration would carry out in two month interval.
- 3.6.5 24-hour TSP is collected by the ET on filters of HVS and quantified by a local HOKLAS accredited laboratory, ALS Technichem (HK) Pty Ltd (ALS), upon receipt of the samples. The ET keep all the sampled 24-hour TSP filters in normal air conditioned room conditions, i.e. 70% RH (Relative Humidity) and 25°C, for six months prior to disposal.

Noise Monitoring

- 3.6.6 Noise measurements were taken in terms of the A-weighted equivalent sound pressure level (L_{eq}) measured in decibels dB(A). Supplementary statistical results (L_{10} and L_{90}) were also obtained for reference.
- 3.6.7 During the monitoring, all noise measurements would be performed with the meter set to FAST response and on the A-weighted equivalent continuous sound pressure level (L_{eq}). $L_{eq(30min)}$ in six consecutive $L_{eq(5min)}$ measurements will use as the monitoring parameter for the time period between 0700-1900 hours on weekdays; $L_{eq(5min)}$ measurements would be used as monitoring parameter for other time periods (e.g. during restricted hours), if necessary.
- 3.6.8 Prior of noise measurement, the accuracy of the sound level meter is checked using an acoustic calibrator generating a known sound pressure level at a known frequency. The checking is performed before and after the noise measurement.

Water Quality

- 3.6.9 Water quality monitoring is conducted at the designated or alternative locations. The sampling procedures with the in-situ monitoring are presented as below:

Sampling Procedure

- 3.6.10 A Digital Global Positioning System (GPS) is used to identify the designated monitoring stations prior to water sampling. A portable, battery-operated echo sounder or tape measurement is used for the determination of water depth at each station. At each station, water sample would be collected from 0.1m below water surface or the water surface to prevent the river bed sediment for stirring.
- 3.6.11 If the water level of a monitoring station is too shallow when sampling, sediment would be disturbed which affecting the accuracy of water quality monitoring. In order to avoid disturbing sediment, depth limits should be set up for the water sampling for the ease of reference. When the measured water depth of the monitoring station (both control and impact stations) is lower than 150mm, water monitoring would not be to perform at that monitoring location. Instead, the monitoring location will be moved to a temporary alternative location monitoring location based on the criteria below:-
- the alternative location should be either upstream or downstream of the original location and at the same the river/drain channel
 - the alternative location should be within 15m far from the original location
 - if no suitable alternative location could be found within 15m far from the original location, the sampling at that location will be cancelled since sampling at too far from the designated location could not make a representative sample.
- 3.6.12 The sample container will be rinsed with a portion of the water sample. The water sample then will be transferred to the high-density polythene bottles as provided by the laboratory, labeled with a unique sample number and sealed with a screw cap.
- 3.6.13 Before sampling, general information such as the date and time of sampling, weather condition as well as the personnel responsible for the monitoring would be recorded on the field data sheet.

- 3.6.14 A ‘Willow’ 33-liter plastic cool box packed with ice will be used to preserve the water samples prior to arrival at the laboratory for chemical determination. The water temperature of the cool box is maintained at a temperature as close to 4°C as possible without being frozen. Samples collected are delivered to the laboratory upon collection.

In-situ Measurement

- 3.6.15 YSI 550A Multifunctional Meter are used for water in-situ measures, which automates the measurements and data logging of temperature, dissolved oxygen and dissolved oxygen saturation.
- 3.6.16 A portable AZ Model 8685 is used for in-situ pH measurement. The pH meter is capable of measuring pH in the range of 0 – 14 and readable to 0.1.
- 3.6.17 A portable Hach 2100Q Turbidimeter is used for in-situ turbidity measurement. The turbidity meter is capable of measuring turbidity in the range of 0 – 1000 NTU.
- 3.6.18 All in-situ measurement equipment are calibrated by HOKLAS accredited laboratory of three month interval.

Laboratory Analysis

- 3.6.19 All water samples analyzed Suspended Solids (SS) will be carried out by a local HOKLAS-accredited testing laboratory (ALS Technichem (HK) Pty Ltd HOKLAS registration no. 66). SS determination using *APHA Standard Methods 2540D* as specified in the *EM&A Manual* will start within 48 hours of water sample receipt.

3.7 EQUIPMENT CALIBRATION

- 3.7.1 Calibration of the HVS is performed upon installation and thereafter at bimonthly intervals in accordance with the manufacturer’s instruction using the certified standard calibrator (TISCH Model TE-5025A). Moreover, the Calibration Kit would be calibrated annually. The calibration data are properly documented and the records are maintained by ET for future reference.
- 3.7.2 The 1-hour TSP meter was calibrated by the supplier prior to purchase. Zero response of the equipment would be checked before and after each monitoring event. Annually calibration with the High Volume Sampler (HVS) in same condition would be undertaken by the Laboratory.
- 3.7.3 The sound level meter and calibrator are calibrated and certified by a laboratory accredited under HOKLAS or any other international accreditation scheme at yearly basis.
- 3.7.4 All water quality monitoring equipment would be calibrated by HOKLAS accredited laboratory of three month intervals.
- 3.7.5 The calibration certificates of all monitoring equipment used for the impact monitoring program in the Reporting Period and the HOKLAS accredited certificate of laboratory are attached in *Appendix F*.

3.8 DERIVATION OF ACTION/LIMIT (A/L) LEVELS

- 3.8.1 The baseline results form the basis for determining the environmental acceptance criteria for the impact monitoring. According to the approved Environmental Monitoring and Audit Manual, the air quality, construction noise and water quality criteria were set up, namely Action and Limit levels are listed in *Tables 3-8, 3-9 and 3-10*.

Table 3-8 Action and Limit Levels for Air Quality Monitoring

| Monitoring Station | Action Level (µg /m ³) | | Limit Level (µg/m ³) | |
|--------------------|------------------------------------|-------------|----------------------------------|-------------|
| | 1-hour TSP | 24-hour TSP | 1-hour TSP | 24-hour TSP |
| AM1c | 265 | 143 | 500 | 260 |

| Monitoring Station | Action Level ($\mu\text{g}/\text{m}^3$) | | Limit Level ($\mu\text{g}/\text{m}^3$) | |
|--------------------|---|-------------|--|-------------|
| | 1-hour TSP | 24-hour TSP | 1-hour TSP | 24-hour TSP |
| AM2 | 268 | 149 | | |
| AM3 | 269 | 145 | | |
| AM4b | 267 | 148 | | |
| AM5a | 268 | 143 | | |
| AM6 | 269 | 148 | | |
| AM7b | 275 | 156 | | |
| AM8 | 269 | 144 | | |
| AM9b | 271 | 151 | | |

Table 3-9 Action and Limit Levels for Construction Noise

| Monitoring Location | Action Level | Limit Level in dB(A) |
|--|---|---|
| | Time Period: 0700-1900 hours on normal weekdays | |
| NM1, NM2a, NM3, NM4, NM5, NM6, NM7, NM8, NM9, NM10 | When one or more documented complaints are received | 75 dB(A) ^{Note 1 & Note 2} |

Note 1: Acceptable Noise Levels for school should be reduced to 70 dB(A) and 65 dB(A) during examination period.

Note 2: If works are to be carried out during restricted hours, the conditions stipulated in the construction noise permit issued by the NCA have to be followed.

Table 3-10 Action and Limit Levels for Water Quality

| Parameter | Performance criteria | Monitoring Location | | | | |
|-----------------|----------------------|--|----------|----------|----------|---------|
| | | WM1 | WM2A(a) | WM2B | WM3x | WM4 |
| DO (mg/L) | Action Level | (*)4.23 | (**)4.00 | (*)4.74 | (**)4.00 | (*)4.14 |
| | Limit Level | (#)4.19 | (**)4.00 | (#)4.60 | (**)4.00 | (#)4.08 |
| Turbidity (NTU) | Action Level | 51.3 | 24.9 | 11.4 | 13.4 | 35.2 |
| | Limit Level | AND 120% of upstream control station of the same day | | | | |
| SS (mg/L) | Action Level | 54.5 | 14.6 | 11.8 | 12.6 | 39.4 |
| | Limit Level | AND 120% of upstream control station of the same day | | | | |
| | | 64.9 | 17.3 | 12.4 | 12.9 | 45.5 |
| | | AND 130% of upstream control station of the same day | | | | |

Remarks:

(*) The Proposed **Action Level** of Dissolved Oxygen is adopted to be used 5%-ile of baseline data

(**) The Proposed **Action & Limit Level** of Dissolved Oxygen is used 4mg/L

(#) The Proposed **Limit Level** of Dissolved Oxygen is adopted to be used 1%-ile of baseline data

3.8.2 Should non-compliance of the environmental quality criteria occurs, remedial actions will be triggered according to the Event and Action Plan which presented in **Appendix G**.

3.9 DATA MANAGEMENT AND DATA QA/QC CONTROL

3.9.1 All monitoring data will be handled by the ET's in-house data recording and management system. The monitoring data recorded in the equipment will be downloaded directly from the equipment at the end of each monitoring day. The downloaded monitoring data will input into a computerized database maintained by the ET. The laboratory results will be input directly into the computerized database and checked by personnel other than those who input the data.

3.9.2 For monitoring parameters that require laboratory analysis, the local laboratory shall follow the QA/QC requirements as set out under the HOKLAS scheme for the relevant laboratory tests.

4 AIR QUALITY MONITORING

4.1 GENERAL

- 4.1.1 In the Reporting Period, construction works under the project have been commenced in Contracts 2, 3, 4, 6, 7 and Contract SS C505. Hence, air quality monitoring was performed at all designated locations.
- 4.1.2 The air quality monitoring schedule is presented in *Appendix H* and the monitoring results are summarized in the following sub-sections.

4.2 AIR QUALITY MONITORING RESULTS

- 4.2.1 In the Reporting Period, a total of **147** events of 1-hour TSP and **49** events 24-hours TSP monitoring were carried out and the monitoring results are summarized in *Tables 4-1 to 4-9*. The detailed 24-hour TSP monitoring data are presented in *Appendix I* and the relevant graphical plots are shown in *Appendix J*.

Table 4-1 Summary of 24-hour and 1-hour TSP Monitoring Results – AM1c

| Date | 24-hour TSP ($\mu\text{g}/\text{m}^3$) | 1-hour TSP ($\mu\text{g}/\text{m}^3$) | | | | |
|-----------------|--|---|------------|-------------------------|-------------------------|-------------------------|
| | | Date | Start Time | 1 st reading | 2 nd reading | 3 rd reading |
| 3-Dec-19 | 85 | 5-Dec-19 | 12:08 | 40 | 47 | 44 |
| 9-Dec-19 | 57 | 11-Dec-19 | 9:15 | 87 | 92 | 98 |
| 14-Dec-19 | 62 | 17-Dec-19 | 9:33 | 83 | 91 | 97 |
| 20-Dec-19 | 55 | 21-Dec-19 | 9:22 | 92 | 86 | 84 |
| 24-Dec-19 | 77 | 27-Dec-19 | 9:11 | 84 | 70 | 67 |
| 30-Dec-19 | 18 | 31-Dec-19 | 9:27 | 57 | 56 | 55 |
| Average (Range) | 59 (18 – 85) | Average (Range) | | 74 (40 – 98) | | |

Table 4-2 Summary of 24-hour and 1-hour TSP Monitoring Results – AM2

| Date | 24-hour TSP ($\mu\text{g}/\text{m}^3$) | 1-hour TSP ($\mu\text{g}/\text{m}^3$) | | | | |
|-----------------|--|---|------------|--------------------------|-------------------------|-------------------------|
| | | Date | Start Time | 1 st reading | 2 nd reading | 3 rd reading |
| 3-Dec-19 | 129 | 5-Dec-19 | 12:15 | 93 | 101 | 96 |
| 9-Dec-19 | 115 | 11-Dec-19 | 9:21 | 99 | 106 | 114 |
| 14-Dec-19 | 121 | 17-Dec-19 | 9:33 | 113 | 121 | 127 |
| 20-Dec-19 | 111 | 21-Dec-19 | 9:38 | 99 | 91 | 89 |
| 24-Dec-19 | 138 | 27-Dec-19 | 9:18 | 121 | 137 | 115 |
| 30-Dec-19 | 99 | 31-Dec-19 | 9:58 | 89 | 91 | 75 |
| Average (Range) | 119 (99 – 138) | Average (Range) | | 104 (75 – 137) | | |

Table 4-3 Summary of 24-hour and 1-hour TSP Monitoring Results – AM3

| Date | 24-hour TSP ($\mu\text{g}/\text{m}^3$) | 1-hour TSP ($\mu\text{g}/\text{m}^3$) | | | | |
|-----------|--|---|------------|-------------------------|-------------------------|-------------------------|
| | | Date | Start Time | 1 st reading | 2 nd reading | 3 rd reading |
| 3-Dec-19 | 118 | 5-Dec-19 | 12:22 | 64 | 59 | 61 |
| 9-Dec-19 | 83 | 11-Dec-19 | 9:25 | 86 | 100 | 94 |
| 14-Dec-19 | 71 | 17-Dec-19 | 9:24 | 93 | 99 | 87 |
| 20-Dec-19 | 69 | 21-Dec-19 | 9:10 | 99 | 101 | 97 |
| 24-Dec-19 | 65 | 27-Dec-19 | 9:30 | 93 | 74 | 84 |
| 30-Dec-19 | 46 | 31-Dec-19 | 13:08 | 65 | 66 | 67 |
| Average | 75 | Average | | 83 | | |

| Date | 24-hour TSP (µg/m ³) | 1-hour TSP (µg/m ³) | | | | |
|---------|----------------------------------|---------------------------------|------------|-------------------------|-------------------------|-------------------------|
| | | Date | Start Time | 1 st reading | 2 nd reading | 3 rd reading |
| (Range) | (46 – 118) | (Range) | | (59 – 101) | | |

Table 4-4 Summary of 24-hour and 1-hour TSP Monitoring Results – AM4b

| Date | 24-hour TSP (µg/m ³) | 1-hour TSP (µg/m ³) | | | | |
|-----------------|----------------------------------|---------------------------------|------------|-------------------------|-------------------------|-------------------------|
| | | Date | Start Time | 1 st reading | 2 nd reading | 3 rd reading |
| 5-Dec-19 | 68 | 6-Dec-19 | 9:43 | 72 | 79 | 88 |
| 11-Dec-19 | 90 | 12-Dec-19 | 9:33 | 90 | 94 | 107 |
| 17-Dec-19 | 91 | 18-Dec-19 | 9:29 | 52 | 58 | 64 |
| 21-Dec-19 | 58 | 23-Dec-19 | 12:30 | 93 | 88 | 86 |
| 27-Dec-19 | 84 | 28-Dec-19 | 9:42 | 63 | 81 | 89 |
| Average (Range) | 78 (58 – 91) | Average (Range) | | 80 (52 – 107) | | |

Table 4-5 Summary of 24-hour and 1-hour TSP Monitoring Results – AM5a

| Date | 24-hour TSP (µg/m ³) | 1-hour TSP (µg/m ³) | | | | |
|-----------------|----------------------------------|---------------------------------|------------|-------------------------|-------------------------|-------------------------|
| | | Date | Start Time | 1 st reading | 2 nd reading | 3 rd reading |
| 5-Dec-19 | 74 | 6-Dec-19 | 9:39 | 77 | 80 | 93 |
| 11-Dec-19 | 80 | 12-Dec-19 | 9:30 | 93 | 102 | 110 |
| 17-Dec-19 | 61 | 18-Dec-19 | 9:27 | 56 | 60 | 69 |
| 21-Dec-19 | 128 | 23-Dec-19 | 12:48 | 96 | 101 | 90 |
| 27-Dec-19 | 122 | 28-Dec-19 | 9:34 | 67 | 79 | 85 |
| Average (Range) | 93 (61 – 128) | Average (Range) | | 84 (56 – 110) | | |

Table 4-6 Summary of 24-hour and 1-hour TSP Monitoring Results – AM6

| Date | 24-hour TSP (µg/m ³) | 1-hour TSP (µg/m ³) | | | | |
|-----------------|----------------------------------|---------------------------------|------------|-------------------------|-------------------------|-------------------------|
| | | Date | Start Time | 1 st reading | 2 nd reading | 3 rd reading |
| 5-Dec-19 | 143 | 6-Dec-19 | 9:32 | 107 | 109 | 102 |
| 11-Dec-19 | 118 | 12-Dec-19 | 9:22 | 87 | 91 | 105 |
| 17-Dec-19 | 91 | 18-Dec-19 | 9:19 | 61 | 67 | 62 |
| 21-Dec-19 | 118 | 23-Dec-19 | 13:02 | 93 | 89 | 97 |
| 27-Dec-19 | 122 | 28-Dec-19 | 13:31 | 93 | 99 | 105 |
| Average (Range) | 118 (91 – 143) | Average (Range) | | 91 (61 – 109) | | |

Table 4-7 Summary of 24-hour and 1-hour TSP Monitoring Results – AM7b

| Date | 24-hour TSP (µg/m ³) | 1-hour TSP (µg/m ³) | | | | |
|-----------|----------------------------------|---------------------------------|------------|-------------------------|-------------------------|-------------------------|
| | | Date | Start Time | 1 st reading | 2 nd reading | 3 rd reading |
| 5-Dec-19 | 41 | 6-Dec-19 | 12:33 | 92 | 97 | 107 |
| 11-Dec-19 | 47 | 12-Dec-19 | 9:33 | 87 | 85 | 83 |
| 17-Dec-19 | 65 | 18-Dec-19 | 12:41 | 66 | 70 | 73 |
| 21-Dec-19 | 16 | 23-Dec-19 | 9:43 | 76 | 70 | 83 |
| 27-Dec-19 | 42 | 28-Dec-19 | 13:24 | 89 | 76 | 68 |
| Average | 42 | Average | | 81 | | |

| Date | 24-hour TSP (µg/m ³) | 1-hour TSP (µg/m ³) | | | | |
|---------|----------------------------------|---------------------------------|------------|-------------------------|-------------------------|-------------------------|
| | | Date | Start Time | 1 st reading | 2 nd reading | 3 rd reading |
| (Range) | (16 – 65) | (Range) | | | (66– 107) | |

Table 4-8 Summary of 24-hour and 1-hour TSP Monitoring Results – AM8

| Date | 24-hour TSP (µg/m ³) | 1-hour TSP (µg/m ³) | | | | |
|-----------------|----------------------------------|---------------------------------|------------|-------------------------|-------------------------|-------------------------|
| | | Date | Start Time | 1 st reading | 2 nd reading | 3 rd reading |
| 5-Dec-19 | 68 | 6-Dec-19 | 12:47 | 87 | 92 | 100 |
| 11-Dec-19 | 78 | 12-Dec-19 | 13:08 | 70 | 69 | 64 |
| 17-Dec-19 | 80 | 18-Dec-19 | 9:12 | 88 | 74 | 80 |
| 21-Dec-19 | 37 | 23-Dec-19 | 13:54 | 88 | 94 | 99 |
| 27-Dec-19 | 44 | 28-Dec-19 | 13:41 | 76 | 84 | 74 |
| Average (Range) | 61 (37 – 80) | Average (Range) | | | 83 (64 – 100) | |

Table 4-9 Summary of 24-hour and 1-hour TSP Monitoring Results – AM9b

| Date | 24-hour TSP (µg/m ³) | 1-hour TSP (µg/m ³) | | | | |
|-----------------|----------------------------------|---------------------------------|------------|-------------------------|-------------------------|-------------------------|
| | | Date | Start Time | 1 st reading | 2 nd reading | 3 rd reading |
| 3-Dec-19 | 92 | 5-Dec-19 | 14:18 | 60 | 57 | 63 |
| 9-Dec-19 | 77 | 11-Dec-19 | 13:41 | 78 | 88 | 93 |
| 14-Dec-19 | 73 | 17-Dec-19 | 10:41 | 62 | 75 | 57 |
| 20-Dec-19 | 70 | 21-Dec-19 | 9:31 | 87 | 72 | 60 |
| 24-Dec-19 | 49 | 27-Dec-19 | 13:04 | 65 | 59 | 53 |
| 30-Dec-19 | 46 | 31-Dec-19 | 9:17 | 69 | 78 | 72 |
| Average (Range) | 68 (46 – 92) | Average (Range) | | | 69 (53 – 93) | |

4.2.2 As shown in *Tables 4-1 to 4-9*, all the 1-hour and 24-hour TSP monitoring results were below the Action/Limit Levels. No Notification of Exceedance (NOE) was issued in this Reporting Period.

4.2.3 The meteorological data during the impact monitoring days are summarized in *Appendix K*.

5 CONSTRUCTION NOISE MONITORING

5.1 GENERAL

- 5.1.1 In the Reporting Period, construction works under the project have been commenced in Contracts 2, 3, 4, 6, 7 and Contract SS C505 and noise monitoring was performed at all designated locations.
- 5.1.2 The noise monitoring schedule is presented in *Appendix H* and the monitoring results are summarized in the following sub-sections.

5.2 NOISE MONITORING RESULTS

- 5.2.1 In the Reporting Period, a total of **45** events noise measurements were carried out at the designated locations. The sound level meter was set in 1m from the exterior of the building façade including noise monitoring locations NM1, NM3, NM4, NM5, NM6, NM7, NM8 and NM9. Therefore, no façade correction (+3 dB(A)) is added according to acoustical principles and EPD guidelines. However, free-field status were performed at NM2a and NM10 and façade correction (+3 dB(A)) has added according to the requirement in this month. The noise monitoring results at the designated locations are summarized in *Tables 5-1 and 5-2*. The detailed noise monitoring data are presented in *Appendix I* and the relevant graphical plots are shown in *Appendix J*.

Table 5-1 Summary of Construction Noise Monitoring Results

| Construction Noise Level ($L_{eq30min}$), dB(A) | | | | | |
|---|-----------------|---------------------|-----|-----|---------------------|
| Date | NM1 | NM2a ^(*) | NM8 | NM9 | NM10 ^(*) |
| 5-Dec-19 | 55 | 65 | 60 | 61 | 62 |
| 11-Dec-19 | 55 | 71 | 61 | 63 | 63 |
| 17-Dec-19 | 55 | 72 | 50 | 63 | 62 |
| 27-Dec-19 | 58 | 73 | 64 | 61 | 67 |
| 31-Dec-19 | 56 | 69 | 58 | 63 | 64 |
| Limit Level | 75 dB(A) | | | | |

Remarks

(*) *façade correction (+3 dB(A)) is added according to acoustical principles and EPD guidelines*

Table 5-2 Summary of Construction Noise Monitoring Results

| Construction Noise Level ($L_{eq30min}$), dB(A) | | | | | |
|---|-----------------|-----|-----|-----|-----|
| Date | NM3 | NM4 | NM5 | NM6 | NM7 |
| 6-Dec-19 | 57 | 62 | 51 | 58 | 48 |
| 12-Dec-19 | 55 | 62 | 54 | 56 | 52 |
| 18-Dec-19 | 61 | 63 | 63 | 51 | 56 |
| 23-Dec-19 | 56 | 63 | 52 | 57 | 49 |
| Limit Level | 75 dB(A) | | | | |

- 5.2.2 As shown in *Tables 5-1 and 5-2*, no construction noise measurement results that exceeded the Limit Level were recorded. Moreover, no valid noise complaint (which triggered Action Level exceedance) was recorded in the Reporting Period.

6 WATER QUALITY MONITORING

6.1 GENERAL

6.1.1 In the Reporting Period, construction works under the project has been commenced in Contracts 2, 3, 4, 6, 7 and Contract SS C505 and water quality monitoring was performed at all designated locations. The water quality monitoring schedule is presented in *Appendix H*. The monitoring results are summarized in the following sub-sections.

6.2 RESULTS OF WATER QUALITY MONITORING

6.2.1 In the Reporting Period, a total of **twelve (12)** sampling days were scheduled to carry out for all designated locations with their control stations.

6.2.2 The key monitoring parameters including Dissolved Oxygen, Turbidity and Suspended Solids are summarized in *Tables 6-1 to 6-5*. Breaches of water quality monitoring criteria are shown in *Table 6-6*. Detailed monitoring database including in-situ measurements and laboratory analysis data are shown in *Appendix I* and the relevant graphical plot are shown in *Appendix J*.

Table 6-1 Water Quality Monitoring Results Associated of Contracts 2 and 3

| Date | Dissolved Oxygen (mg/L) | | | Turbidity (NTU) | | | Suspended Solids (mg/L) | | |
|-----------|-------------------------|--------|--------|-----------------|--------|--------|-------------------------|--------|--------|
| | WM4 | WM4-CA | WM4-CB | WM4 | WM4-CA | WM4-CB | WM4 | WM4-CA | WM4-CB |
| 2-Dec-19 | 8.2 | 7.6 | 10.6 | 1.9 | 0.8 | 4.8 | 3.0 | <2 | 5.0 |
| 4-Dec-19 | 8.5 | 8.0 | 12.4 | 2.4 | 1.0 | 4.7 | 2.5 | <2 | 4.0 |
| 6-Dec-19 | 8.7 | 7.3 | 12.8 | 2.1 | 2.1 | 4.6 | <2 | 3.5 | 7.5 |
| 9-Dec-19 | 8.4 | 7.6 | 10.3 | 2.9 | 1.5 | 4.6 | 3.0 | <2 | 6.0 |
| 11-Dec-19 | 8.1 | 7.8 | 5.3 | 5.3 | 1.5 | 3.7 | 5.5 | <2 | 7.0 |
| 13-Dec-19 | 8.0 | 7.7 | 9.4 | 2.5 | 1.0 | 6.3 | 4.0 | <2 | 9.0 |
| 16-Dec-19 | 7.1 | 7.3 | 9.3 | 3.8 | 1.7 | 7.4 | 5.0 | <2 | 12.5 |
| 18-Dec-19 | 7.1 | 7.9 | 9.1 | 2.8 | 1.5 | 8.0 | 4.5 | 2.0 | 11.5 |
| 20-Dec-19 | 7.4 | 7.4 | 9.5 | 2.1 | 1.5 | 5.9 | 3.0 | <2 | 6.0 |
| 23-Dec-19 | 7.2 | 7.4 | 9.2 | 3.3 | 1.8 | 6.7 | 5.0 | <2 | 12.0 |
| 27-Dec-19 | 7.5 | 7.2 | 10.0 | 6.3 | 2.0 | 4.6 | 4.5 | <2 | 6.0 |
| 30-Dec-19 | 6.6 | 7.2 | 6.2 | 3.1 | 1.8 | 7.6 | 5.0 | <2 | 14.5 |

Table 6-2 Water Quality Monitoring Results Associated of Contracts 6 and SS C505

| Date | Dissolved Oxygen (mg/L) | | Turbidity (NTU) | | Suspended Solids (mg/L) | |
|-----------|-------------------------|-------|-----------------|-------|-------------------------|-------|
| | WM1 | WM1-C | WM1 | WM1-C | WM1 | WM1-C |
| 2-Dec-19 | 9.3 | 9.2 | 4.5 | 5.2 | 7.0 | 4.0 |
| 4-Dec-19 | 11.9 | 11.6 | 5.0 | 2.7 | 10.5 | 2.0 |
| 6-Dec-19 | 11.5 | 11.6 | 4.5 | 2.8 | 9.5 | 2.5 |
| 9-Dec-19 | 10.9 | 10.8 | 4.0 | 2.0 | 6.5 | <2 |
| 11-Dec-19 | 10.4 | 10.4 | 7.9 | 4.1 | 12.5 | 2.5 |
| 13-Dec-19 | 9.2 | 9.5 | 21.2 | 2.9 | 37.5 | 4.5 |
| 16-Dec-19 | 7.6 | 7.9 | 5.8 | 4.1 | 14.0 | 3.0 |
| 18-Dec-19 | 7.8 | 8.3 | 6.6 | 4.8 | 11.5 | 5.0 |
| 20-Dec-19 | 7.4 | 7.6 | 5.0 | 3.9 | 7.0 | 3.5 |
| 23-Dec-19 | 8.0 | 8.5 | 10.9 | 7.2 | 22.5 | 6.5 |
| 27-Dec-19 | 8.8 | 8.8 | 4.6 | 5.9 | 16.0 | 5.5 |
| 30-Dec-19 | 6.6 | 5.7 | 46.8 | 42.3 | 37.0 | 19.0 |

Table 6-3 Water Quality Monitoring Results Associated only Contract 6

| Date | Dissolved Oxygen (mg/L) | | | | Turbidity (NTU) | | | | Suspended Solids (mg/L) | | | |
|------|-------------------------|-----------|-------|----------|-----------------|-----------|-------|----------|-------------------------|-----------|-------|---------|
| | WM2 A(a) | WM2 A- Cx | WM2 B | WM2 B- C | WM2A(a) | WM2 A- Cx | WM2 B | WM2 B- C | WM2 A(a) | WM2A - Cx | WM2 B | WM2B- C |

| Date | Dissolved Oxygen (mg/L) | | | | Turbidity (NTU) | | | | Suspended Solids (mg/L) | | | |
|-----------|-------------------------|-----------|-------|----------|-----------------|-----------|-------|----------|-------------------------|-----------|-------|--------|
| | WM2 A(a) | WM2 A- Cx | WM2 B | WM2 B- C | WM2A(a) | WM2 A- Cx | WM2 B | WM2 B- C | WM2 A(a) | WM2A - Cx | WM2 B | WM2B-C |
| 2-Dec-19 | 7.0 | 9.5 | * | * | 4.2 | 6.1 | * | * | 5.0 | 2.5 | * | * |
| 4-Dec-19 | 9.2 | 10.0 | * | * | 24.8 | 9.7 | * | * | 14.5 | 2.0 | * | * |
| 6-Dec-19 | 10.2 | 10.0 | * | * | 24.0 | 7.8 | * | * | 14.0 | 3.5 | * | * |
| 9-Dec-19 | 7.2 | 9.8 | * | * | 8.2 | 6.1 | * | * | 7.5 | 3.0 | * | * |
| 11-Dec-19 | 8.9 | 9.4 | * | * | 18.2 | 10.1 | * | * | 13.0 | 7.5 | * | * |
| 13-Dec-19 | 7.4 | 9.1 | * | * | 7.1 | 6.6 | * | * | 6.5 | 4.0 | * | * |
| 16-Dec-19 | 6.6 | 8.4 | * | * | 7.3 | 12.4 | * | * | 7.0 | 9.5 | * | * |
| 18-Dec-19 | 5.8 | 8.3 | * | * | 9.7 | 5.4 | * | * | 7.0 | 2.0 | * | * |
| 20-Dec-19 | 6.6 | 8.5 | * | * | 5.5 | 5.7 | * | * | 5.0 | 2.0 | * | * |
| 23-Dec-19 | 6.4 | 8.6 | * | * | 5.9 | 5.4 | * | * | 5.5 | <2 | * | * |
| 27-Dec-19 | 6.4 | 9.0 | * | * | 10.6 | 7.7 | * | * | 9.0 | 3.0 | * | * |
| 30-Dec-19 | 7.1 | 8.0 | * | * | 9.3 | 31.0 | * | * | 4.5 | 9.5 | * | * |

Remarks: * water sampling was unable to carry out at WM2B and WM2B-C due to shallow water (water depth under 150mm)

Table 6-4 Water Quality Monitoring Results Associated Contracts 2 and 6

| Date | Dissolved Oxygen (mg/L) | | Turbidity (NTU) | | Suspended Solids (mg/L) | |
|-----------|-------------------------|-------|-----------------|-------|-------------------------|-------|
| | WM3x | WM3-C | WM3x | WM3-C | WM3x | WM3-C |
| 2-Dec-19 | 8.5 | * | 2.9 | * | 3.0 | * |
| 4-Dec-19 | 9.2 | * | 2.9 | * | 2.5 | * |
| 6-Dec-19 | 9.1 | * | 2.7 | * | 3.0 | * |
| 9-Dec-19 | 9.4 | * | 2.0 | * | 2.0 | * |
| 11-Dec-19 | 9.2 | * | 1.6 | * | <2 | * |
| 13-Dec-19 | 9.2 | * | 2.3 | * | 2.0 | * |
| 16-Dec-19 | 7.8 | * | 4.2 | * | 5.5 | * |
| 18-Dec-19 | 8.4 | * | 2.9 | * | 2.0 | * |
| 20-Dec-19 | 8.8 | * | 3.2 | * | 4.5 | * |
| 23-Dec-19 | 8.5 | * | 7.4 | * | 12.0 | * |
| 27-Dec-19 | 8.9 | * | 6.1 | * | 5.5 | * |
| 30-Dec-19 | 7.6 | * | 3.7 | * | 2.0 | * |

Remarks: * water sampling was unable to carry out at WM3-C due to shallow water (water depth under 150mm)

Table 6-5 Action and Limit (A/L) Levels Exceedance Recorded

| Location | Dissolved Oxygen | | Turbidity | | Suspended Solids | | Total Exceedance | | Project Related exceedance | |
|------------------|------------------|----|-----------|----|------------------|----|------------------|----|----------------------------|----|
| | AL | LL | AL | LL | AL | LL | AL | LL | AL | LL |
| WM1 | 0 | 0 | 0 | 0 | 0 | 0 | 0 | 0 | 0 | 0 |
| WM2A(a) | 0 | 0 | 0 | 0 | 0 | 0 | 0 | 0 | 0 | 0 |
| WM2B | 0 | 0 | 0 | 0 | 0 | 0 | 0 | 0 | 0 | 0 |
| WM3x | 0 | 0 | 0 | 0 | 0 | 0 | 0 | 0 | 0 | 0 |
| WM4 | 0 | 0 | 0 | 0 | 0 | 0 | 0 | 0 | 0 | 0 |
| No of Exceedance | 0 | 0 | 0 | 0 | 0 | 0 | 0 | 0 | 0 | 0 |

6.2.3 In this Reporting Period, no exceedance was recorded for water quality monitoring. No corrective measure was therefore required.

7 ECOLOGY MONITORING

7.1 MONITORING ON WOODLAND COMPENSATION

- 7.1.1 According to the approved Woodland Compensation Plan (WCP), ecological monitoring for woodland compensation shall be conducted at bi-monthly interval for the first year and the monitoring frequency would be reduced to quarterly from the second year.
- 7.1.2 As Stage 2 of the enhancement planting work was undertaken in August 2019 has covered all of the 9 monitoring quadrats, the monitoring frequency should have increased from quarterly to bi-monthly interval for the first year of enhancement planting.
- 7.1.3 The bi-monthly ecological monitoring for period of November 2019 to December 2019 had carried out on 16th and 17th December 2019 by transects inspection and quadrat monitoring. The bi-monthly Ecological Monitoring Report was under reviewed and will be submitted separately to the EM&A Report in January 2020.

7.2 MONITORING ON WETLAND COMPENSATION

- 7.2.1 According to the approved Habitat Creation and Management Plan (HCMP), the proposed Wetland Compensation Area (WCA) near the Ping Yeung Interchange adjacent to the section of Ping Yuen River was adopted. Ecological monitoring at implementation and establishment periods of WCA will be conducted to cover the ecological attributes. Implementation of the wetland will commence within the construction phase after completion of the construction works at Ping Yeung Section. Monitoring on the WCA will be conducted in implementation and establishment stages.
- 7.2.2 Site inspection for the construction of WCA was conducted by ET as part of the weekly inspection of Contract 6 on **5, 12, 19 and 23 December 2019**. It was observed that excavation of proposed pond was carried out in the WCA. No non-compliance observed during the site inspection. The findings / deficiencies observed during site inspection could be referred to ***Table 9-4 Site Observations for Contract 6***.
- 7.2.3 The photographic record for site inspection of WCA is presented in ***Appendix L***.

8 WASTE MANAGEMENT

8.1 GENERAL WASTE MANAGEMENT

8.1.1 Waste management was carried out in accordance with the Waste Management Plan (WMP) for each contract.

8.2 RECORDS OF WASTE QUANTITIES

8.2.1 All types of waste arising from the construction work are classified into the following:

- Construction & Demolition (C&D) Material;
- Chemical Waste;
- General Refuse; and
- Excavated Soil.

8.2.2 The quantities of waste for disposal in this Reporting Period are summarized in *Tables 8-1* and *8-2* and the Monthly Summary Waste Flow Table is shown in *Appendix M*. Whenever possible, materials were reused on-site as far as practicable.

Table 8-1 Summary of Quantities of Inert C&D Materials for the Project

| Type of Waste | Contract 2 | | Contract 3 | | Contract 4 | | Contract 6 | | Contract 7 | | Contract SS C505 | | Total Qty. |
|---|------------|-------------------|------------|-------------------|------------|-------------------|------------|-------------------|------------|-------------------|------------------|-------------------|------------|
| | Qty. | Disposal location | Qty. | Disposal location | |
| C&D Materials (Inert) (in '000m ³) | 0.0160 | -- | 0.484 | -- | 0 | -- | 14.606 | -- | 0.321 | -- | 0.351 | -- | 15.778 |
| Reused in this Contract (Inert) (in '000 m ³) | 0 | -- | 0 | -- | 0 | -- | 0 | -- | 0 | -- | 0 | -- | 0 |
| Reused in other Contracts/ Projects (Inert) (in '000 m ³) | 0 | -- | 0 | -- | 0 | -- | 0.572 | -- | 0 | -- | 0 | -- | 0.572 |
| Disposal as Public Fill (Inert) (in '000 m ³) | 0.016 | Tuen Mun 38 | 0.484 | Tuen Mun 38 | 0 | -- | 14.034 | Tuen Mun 38 | 0.321 | Tuen Mun 38 | 0.351 | TKO 137 | 15.206 |

Table 8-2 Summary of Quantities of C&D Wastes for the Project

| Type of Waste | Contract 2 | | Contract 3 | | Contract 4 | | Contract 6 | | Contract 7 | | Contract SS C505 | | Total Quantity |
|---|------------|-------------------|------------|-------------------|------------|-------------------|------------|-------------------|------------|--------------------|------------------|--------------------|----------------|
| | Qty. | Disposal location | Qty. | Disposal location | |
| Recycled Metal ('000kg) # | 0 | -- | 0 | - | 0 | -- | 0 | -- | 0.3 | Licensed collector | 145.800 | Licensed collector | 146.1 |
| Recycled Paper / Cardboard Packing ('000kg) # | 0 | -- | 0 | - | 0 | - | 0 | -- | 0.1 | Licensed collector | 0 | -- | 0.1 |
| Recycled Plastic ('000kg) # | 0 | -- | 0 | - | 0 | - | 0 | -- | 0.001 | Licensed collector | 0 | -- | 0.001 |
| Chemical Wastes ('000kg) # | 0 | -- | 0 | - | 0 | -- | 0 | -- | 0 | -- | 0 | -- | 0 |
| General Refuses ('000m ³) | 0.0233 | NENT | 0.055 | NENT | 0 | -- | 0.285 | NENT | 0.1 | NENT | 0.741 | NENT | 1.2043 |

Remark #: Unit of recycled metal, recycled paper/ cardboard packing and recycled plastic under Contract 3 was in ('000m³) while the unit of chemical wastes for Contract 3 was in (m³).

9 SITE INSPECTION

9.1 REQUIREMENTS

9.1.1 According to the approved EM&A Manual, the environmental site inspection shall be formulation by ET Leader. Weekly environmental site inspections should carry out to confirm the environmental performance.

9.2 FINDINGS / DEFICIENCIES DURING THE REPORTING MONTH

Contract 2

9.2.1 In the Reporting Period, joint site inspection for Contract 2 to evaluate the site environmental performance has been carried out by the RE, IEC, ET and the Contractor on **6, 13, 20 and 24 December 2019**. No non-compliance was noted.

9.2.2 The findings / deficiencies of *Contract 2* that observed during the weekly site inspection are listed in *Table 9-1*.

Table 9-1 Site Observations for Contract 2

| Date | Findings / Deficiencies | Follow-Up Status |
|------------------|--|--|
| 6 December 2019 | <ul style="list-style-type: none"> No adverse environmental issue was observed. | <ul style="list-style-type: none"> NA |
| 13 December 2019 | <ul style="list-style-type: none"> No adverse environmental issue was observed. | <ul style="list-style-type: none"> NA |
| 20 December 2019 | <ul style="list-style-type: none"> No adverse environmental issue was observed. | <ul style="list-style-type: none"> NA |
| 24 December 2019 | <ul style="list-style-type: none"> No adverse environmental issue was observed. | <ul style="list-style-type: none"> NA |

Contract 3

9.2.3 In the Reporting Period, joint site inspection for Contract 3 to evaluate the site environmental performance has been carried out by the RE, IEC, ET and the Contractor on **5, 11, 18 and 23 December 2019**. No non-compliance was noted.

9.2.4 The findings / deficiencies of *Contract 3* that observed during the weekly site inspection are listed in *Table 9-2*.

Table 9-2 Site Observations for Contract 3

| Date | Findings / Deficiencies | Follow-Up Status |
|------------------|--|---|
| 5 December 2019 | <ul style="list-style-type: none"> No adverse environmental issue was observed. | <ul style="list-style-type: none"> NA |
| 11 December 2019 | <ul style="list-style-type: none"> Muddy trail was observed at TWSRE exit. The Contractor should clean the muddy trail and provide proper wheel washing facility at the site exit. Free standing chemical containers were observed at TWSRE. The Contractor should provide drip tray underneath to prevent land contamination. | <ul style="list-style-type: none"> Muddy trail was cleaned. Chemical containers were removed. |
| 18 December 2019 | <ul style="list-style-type: none"> Free standing chemical container was observed at TWSRE. The Contractor should provide drip tray underneath to prevent land contamination. | <ul style="list-style-type: none"> Chemical container was removed. |
| 23 December 2019 | <ul style="list-style-type: none"> Muddy trail was observed at TWSRE&W. The Contractor should clean the muddy trail and provide proper wheel washing facility on site. | <ul style="list-style-type: none"> Muddy trail was cleaned. |

Contract 4

9.2.5 In the Reporting Period, joint site inspection for Contract 4 to evaluate the site environmental performance has been carried out by the RE, IEC, ET and the Contractor on **6, 9, 20 and 24 December 2019**. No non-compliance was noted.

9.2.6 The findings / deficiencies of **Contract 4** that observed during the weekly site inspection are listed in **Table 9-3**.

Table 9-3 Site Observations for Contract 4

| Date | Findings / Deficiencies | Follow-Up Status |
|------------------|--|------------------|
| 6 December 2019 | • No adverse environmental issue was observed. | • NA |
| 9 December 2019 | • No adverse environmental issue was observed. | • NA |
| 20 December 2019 | • No adverse environmental issue was observed. | • NA |
| 24 December 2019 | • No adverse environmental issue was observed. | • NA |

Contract 6

9.2.7 In the Reporting Period, joint site inspection for Contract 6 to evaluate the site environmental performance has been carried out by the RE, IEC, ET and the Contractor on **5, 12, 19 and 23 December 2019**. No non-compliance was noted.

9.2.8 The findings / deficiencies of **Contract 6** that observed during the weekly site inspection are listed in **Table 9-4**.

Table 9-4 Site Observations for Contract 6

| Date | Findings / Deficiencies | Follow-Up Status |
|------------------|--|------------------------------|
| 5 December 2019 | • The Contractor was reminded to maintain good condition of generator. | • Not required for reminder. |
| 12 December 2019 | • No adverse environmental issue was observed. | • NA |
| 19 December 2019 | • No adverse environmental issue was observed. | • NA |
| 23 December 2019 | • The Contractor was reminded to maintain site exit clean and tidy. • The Contractor was reminded to provide drip tray for any chemical containers on site. | • Not required for reminder. |

Contract SS C505

9.2.9 In the Reporting Period, joint site inspection for Contract SS C505 to evaluate the site environmental performance has been carried out by the RE, ET and the Contractor on **4, 11, 19, 27 and 30 December 2019** in which IEC joined the site inspection on **19 December 2019**. No non-compliance was noted.

9.2.10 The findings / deficiencies of **Contract SS C505** that observed during the weekly site inspection are listed in **Table 9-5**.

Table 9-5 Site Observations for Contract SS C505

| Date | Findings / Deficiencies | Follow-Up Status |
|------------------|--|------------------------------|
| 4 December 2019 | • The Contractor was reminded to cover the opened cement bags with tarpaulin sheets. | • Not required for reminder. |
| 11 December 2019 | • No adverse environmental issue was observed. | • NA |
| 19 December 2019 | • The contractor was reminded to maintain exit clean and tidy. | • Not required for reminder. |

| Date | Findings / Deficiencies | Follow-Up Status |
|------------------|--|--|
| | <ul style="list-style-type: none"> The Contractor was reminded to provide water spraying during breaking works. | |
| 27 December 2019 | <ul style="list-style-type: none"> The contractor was reminded to provide water spraying during the breaking works. | <ul style="list-style-type: none"> Not required for reminder. |
| 30 December 2019 | <ul style="list-style-type: none"> The contractor was reminded to cover open stockpile. | <ul style="list-style-type: none"> Not required for reminder. |

Contract 7

9.2.11 In the Reporting Period, joint site inspection for Contract 7 to evaluate the site environmental performance has been carried out by the RE, IEC, ET and the Contractor on **5, 12, 17 and 23 December 2019**. No non-compliance was noted.

9.2.12 The findings / deficiencies of *Contract 7* that observed during the weekly site inspection are listed in *Table 9-6*.

Table 9-6 Site Observations for Contract 7

| Date | Findings / Deficiencies | Follow-Up Status |
|------------------|--|--|
| 5 December 2019 | <ul style="list-style-type: none"> No adverse environmental issue was observed. | <ul style="list-style-type: none"> NA |
| 12 December 2019 | <ul style="list-style-type: none"> No adverse environmental issue was observed. | <ul style="list-style-type: none"> NA |
| 17 December 2019 | <ul style="list-style-type: none"> No adverse environmental issue was observed. | <ul style="list-style-type: none"> NA |
| 23 December 2019 | <ul style="list-style-type: none"> No adverse environmental issue was observed. | <ul style="list-style-type: none"> NA |

9.2.13 General housekeeping such as daily site tidiness and cleanliness should be maintained for all Contracts. Furthermore, the Contractors were reminded to implement Waste Management Plan of the Project.

10 ENVIRONMENTAL COMPLAINT AND NON-COMPLIANCE

10.1 ENVIRONMENTAL COMPLAINT, SUMMONS AND PROSECUTIONS

10.1.1 In the Reporting Period, no environmental complaint, summons and prosecution under the EM&A Programme was lodged for all Contracts.

10.1.2 The statistical summary of environmental complaint is presented in *Tables 10-1, 10-2 and 10-3*.

Table 10-1 Statistical Summary of Environmental Complaints

| Reporting Period | Contract No | Environmental Complaint Statistics | | | Project related complaint |
|--------------------------------|-------------|------------------------------------|------------|---|--|
| | | Frequency | Cumulative | Complaint Nature | |
| 19 May 2014 – 30 November 2019 | Contract 2 | 0 | 38 | <ul style="list-style-type: none"> • (19) Water Quality • (10) Dust • (6) Noise • (1) dust & noise • (1) waste management • (1) Water quality and dust | (7) water quality (3) dust (1) noise |
| 06 Nov 2013 – 30 November 2019 | Contract 3 | 0 | 10 | <ul style="list-style-type: none"> • (3) Dust • (3) Water quality • (2) Noise • (2) site cleanliness (dust & water quality) | (1) site cleanliness (dust & water quality) |
| 16 Aug 2013 – 30 November 2019 | Contract 4 | 0 | 0 | NA | NA |
| 16 Aug 2013 – 30 November 2019 | Contract 6 | 0 | 45 | <ul style="list-style-type: none"> • (24) Water Quality • (12) Dust • (3) Noise • (1) Nuisance • (1) Noise and dust • (3) Water quality and dust • (1) Water quality and noise | (8) water quality (3) dust (1) nuisance (1) water quality and dust (1) water quality and noise |
| 15 Feb 2016 – 30 November 2019 | Contract 7 | 0 | 4 | <ul style="list-style-type: none"> • (1) Noise • (3) Water quality and dust | (1) water quality and dust |
| 16 Aug 2013 – 30 November 2019 | SS C505 | 0 | 7 | <ul style="list-style-type: none"> • (1) Noise • (2) dust • (3) Water quality and dust • (1) Water quality | (1) water quality and dust |
| 1 – 31 December 2019 | Contract 2 | 0 | 38 | <ul style="list-style-type: none"> • (19) Water Quality • (10) Dust • (6) Noise • (1) dust & noise • (1) waste management • (1) Water quality and dust | NA |
| | Contract 3 | 0 | 10 | <ul style="list-style-type: none"> • (3) Dust • (3) Water quality • (2) Noise • (2) site cleanliness (dust & water quality) | NA |
| | Contract 4 | 0 | 0 | NA | NA |

| Reporting Period | Contract No | Environmental Complaint Statistics | | | Project related complaint |
|------------------|-------------|------------------------------------|------------|---|---------------------------|
| | | Frequency | Cumulative | Complaint Nature | |
| | Contract 6 | 0 | 45 | <ul style="list-style-type: none"> • (24) Water Quality • (12) Dust • (3) Noise • (1) Nuisance • (1) Noise and dust • (3) Water quality and dust • (1) Water quality and noise | NA |
| | Contract 7 | 0 | 4 | <ul style="list-style-type: none"> • (1) Noise • (3) Water quality and dust | NA |
| | SS C505 | 0 | 7 | <ul style="list-style-type: none"> • (1) Noise • (2) dust • (3) Water quality and dust • (1) Water quality | NA |

Table 10-2 Statistical Summary of Environmental Summons

| Reporting Period | Contract No | Environmental Summons Statistics | | |
|--------------------------------|-------------|----------------------------------|------------|--|
| | | Frequency | Cumulative | Complaint Nature |
| 19 May 2014 – 30 November 2019 | Contract 2 | 0 | 1 | contravening the Water Pollution Control (General) Regulations |
| 06 Nov 2013 – 30 November 2019 | Contract 3 | 0 | 0 | NA |
| 16 Aug 2013 – 30 November 2019 | Contract 5 | 0 | 0 | NA |
| 16 Aug 2013 – 30 November 2019 | Contract 6 | 0 | 0 | NA |
| 15 Feb 2016 – 30 November 2019 | Contract 7 | 0 | 0 | NA |
| 16 Aug 2013 – 30 November 2019 | SS C505 | 0 | 0 | NA |
| 1 – 31 December 2019 | Contract 2 | 0 | 1 | NA |
| | Contract 3 | 0 | 0 | NA |
| | Contract 4 | 0 | 0 | NA |
| | Contract 6 | 0 | 0 | NA |
| | Contract 7 | 0 | 0 | NA |
| | SS C505 | 0 | 0 | NA |

Table 10-3 Statistical Summary of Environmental Prosecutions

| Reporting Period | Contract No | Environmental Prosecutions Statistics | | |
|--------------------------------|-------------|---------------------------------------|------------|--|
| | | Frequency | Cumulative | Complaint Nature |
| 19 May 2014 – 30 November 2019 | Contract 2 | 0 | 1 | contravening the Water Pollution Control (General) Regulations |
| 06 Nov 2013 – 30 November 2019 | Contract 3 | 0 | 0 | NA |
| 16 Aug 2013 – 30 November 2019 | Contract 5 | 0 | 0 | NA |
| 16 Aug 2013 – 30 November 2019 | Contract 6 | 0 | 0 | NA |
| 15 Feb 2016 – 30 November 2019 | Contract 7 | 0 | 0 | NA |
| 16 Aug 2013 – 30 November 2019 | SS C505 | 0 | 0 | NA |
| 1 – 31 December | Contract 2 | 0 | 1 | NA |

| Reporting Period | Contract No | Environmental Prosecutions Statistics | | |
|------------------|-------------|---------------------------------------|------------|------------------|
| | | Frequency | Cumulative | Complaint Nature |
| 2019 | Contract 3 | 0 | 0 | NA |
| | Contract 4 | 0 | 0 | NA |
| | Contract 6 | 0 | 0 | NA |
| | Contract 7 | 0 | 0 | NA |
| | SS C505 | 0 | 0 | NA |

11 IMPLEMENTATION STATUS OF MITIGATION MEASURES

11.1 GENERAL REQUIREMENTS

11.1.1 The environmental mitigation measures that recommended in the Implementation Schedule for Environmental Mitigation Measures (ISEMM) in the approved EM&A Manual covered the issues of dust, noise, water and waste and they are summarized presented in *Appendix N*.

Implementation of Mitigation Measures during Construction Phase

11.1.2 All contracts under the Project shall be implementing the required environmental mitigation measures according to the approved EM&A Manual as subject to the site condition. Environmental mitigation measures generally implemented by Contracts 2, 3, 4, 6, 7 and Contract SS C505 in this Reporting Period are summarized in *Table 11-1*.

Table 11-1 Environmental Mitigation Measures

| Issues | Environmental Mitigation Measures |
|-------------------------------|--|
| Water Quality | <ul style="list-style-type: none"> Wastewater to be treated by the wastewater treatment facilities i.e. sedimentation tank or similar facility before discharge. |
| Air Quality | <ul style="list-style-type: none"> Maintain damp / wet surface on access road Low vehicular speed within the works areas. All vehicles must use wheel washing facility before off site Sprayed water during breaking works A cleaning truck was regularly performed on the public road to prevent fugitive dust emission |
| Noise | <ul style="list-style-type: none"> Restrain operation time of plants from 07:00 to 19:00 on any working day except for Public Holiday and Sunday. Keep good maintenance of plants Place noisy plants away from residence or school Provide noise barriers or hoarding to enclose the noisy plants or works Shut down the plants when not in used. |
| Waste and Chemical Management | <ul style="list-style-type: none"> On-site sorting prior to disposal Follow requirements and procedures of the “Trip-ticket System” Predict required quantity of concrete accurately Collect the unused fresh concrete at designated locations in the sites for subsequent disposal |
| General | <ul style="list-style-type: none"> The site was generally kept tidy and clean. |

Implementation of Mitigation Measures during Operation Phase

11.1.3 The Heung Yuen Wai (HYW) Highway and connecting roads under the Project was opened on 26 May 2019. Since partial commencement of operation is the same as the commencement of operation for the entire project from EIAO perspective. All relevant requirements as stipulated in the EP and the approved EIA report (including the EM&A Manual) for the commencement of operation of the Project shall be strictly complied with.

11.1.4 In general, the recommended mitigation measures for operation stage of HYW Highway and connecting roads under the Project have been implemented. The implementation status of mitigation measures for operation phase in the Reporting Period are summarized in *Appendix O*.

11.1.5 For more details about the implementation status of mitigation measures for operation phase with photo illustration, an Environmental Monitoring and Audit report on the implementation of the mitigation measures for operation stage of the Project will be disposed to EPD not later than three months after the commencement of operation of the Project under EP-404/2011/D condition 5.5. The abovementioned report was submitted to EPD on 23 August 2019.

11.1.6 Pursuant to EM&A Manual Section 10.2, the implementation of landscape mitigation measures during establishment period shall be audited by a qualified landscape architect of the ET, to

ensure compliance with the aims of proposed measures. Site inspection should be undertaken at least once per month. The checklist for the implementation status is shown in *Appendix O*.

11.2 TENTATIVE CONSTRUCTION ACTIVITIES IN THE COMING MONTH

11.2.1 As advised by the ER, the construction works under Contract 5 was substantially completed on 31 August 2016. Construction activities for other Contracts in the coming month are listed below:

Contract 2

| | |
|--------------|---|
| North Portal | <ul style="list-style-type: none"> • Landscaping works • Defect rectification for the establishment period. |
| South Portal | <ul style="list-style-type: none"> • Landscaping works • Defect rectification for the establishment period. |

Contract 3

- Cable detection
- Road pavement works
- Landscaping works

Contract 4

- Cabling, TCSS&FVMS installation

Contract 6

- Water Pipe Connection Work
- Road Construction
- Landscaping
- Wetland construction

Contract 7

- General cleaning
- Defect rectification

Contract SS C505

- Building no. 4, 5, 10, 11, 17, 32-35, 37 constructions, integrated ABWF & MEP Works
- Building no. 20 - PTB structure works, ABWF Works & MEP Installation
- Building no. 20 - PTB External Works including Building 21-24
- Bridge 1 Phase 3 - road and finishes works
- External Utilities Works - DSD inspection
- External Road & Pavement Works - for inbound - Phase 1 FS inspection (concrete pavement) & for Phase 2 FS inspection
- External Landscape – Inbound & Outbound Area
- Testing & Commissioning Phase 1, 2 & 3
- FS Inspection Phase 2 - 3

11.3 KEY ISSUES FOR THE COMING MONTH

11.3.1 Key issues to be considered in the coming month for Contracts 2, 3, 4, 6, 7 and SS C505 include:

- Implementation of control measures for rainstorm;
- Regular clearance of stagnant water during wet season;
- Implementation of dust suppression measures at all times;
- Potential wastewater quality impact due to surface runoff;
- Potential fugitive dust quality impact due from the dry/loose/exposure soil surface/dusty material;
- Disposal of empty engine oil containers within site area;
- Ensure dust suppression measures are implemented properly;
- Sediment catch-pits and silt removal facilities should be regularly maintained;
- Management of chemical wastes;

- Discharge of site effluent to the nearby wetland, stockpiling or disposal of materials, and any dredging or construction area at this area are prohibited;
- Follow-up of improvement on general waste management issues; and
- Implementation of construction noise preventative control measures

11.3.2 The project (except for the BCP building complex) was commenced on 26 May 2019. All relevant requirements as stipulated in the EP and the approved EIA report (including the EM&A Manual) for the commencement of operation of the Project shall be strictly complied with.

11.3.3 Although the rainy season has pass, the contractors should pay special attention on water quality mitigation measures and fully implement according to the ISEMM of the EM&A Manual, in particular to prevent muddy water or other water pollutants from site surface overflow to public area should be properly maintained. The statuses of implemented water quality mitigation measures for the project are shown in **Appendix P**.

12 CONCLUSIONS AND RECOMMENDATIONS


12.1 CONCLUSIONS

- 12.1.1 This is the 77th monthly EM&A report presenting the monitoring results and inspection findings for the Reporting Period from **1 to 31 December 2019**.
- 12.1.2 The project (except for the BCP building complex) was commenced on 26 May 2019. In view of the partial commencement of operation to be considered as the same as the commencement of operation for the entire project, all relevant requirements as stipulated in the EP and the approved EIA report (including the EM&A Manual) for the commencement of operation of the Project shall be strictly complied with. The implementation status of mitigation measures for operation phase in the Reporting Period will be presented in the Report.
- 12.1.3 For air quality monitoring, no 1-hour TSP and 24-hour TSP monitoring results triggered the Action /Limit Level was recorded.
- 12.1.4 In the Reporting Period, no construction noise measurement results that exceeded the Limit Level were recorded. Moreover, no valid noise complaint (which triggered an Action Level) exceedance was recorded.
- 12.1.5 No exceedance was recorded in water quality monitoring and no corrective measure was required.
- 12.1.6 Construction of WCA was commenced on 11 November 2019. Site inspection for the construction of WCA was conducted by ET as part of the weekly inspection of Contract 6 on **5, 12, 19 and 23 December 2019**. It was observed that excavation of proposed pond was carried out in the WCA. No non-compliance observed during the site inspection.
- 12.1.7 In this Reporting Period, no environmental complaint, no summons and prosecution under the EM&A Programme was lodged in the Reporting Period.
- 12.1.8 During the Reporting Period, weekly joint site inspection by the RE, IEC, ET with the relevant Main-contractor were carried out for Contracts 2, 3, 4, 6 and 7 in accordance with the EM&A Manual stipulation. For Contract SS C505, weekly joint site inspection was carried out by the RE, IEC, ET and main-contractor whereas IEC performed monthly site inspection. No non-compliance observed during the site inspection.

12.2 RECOMMENDATIONS

- 12.2.1 During dry season and in consideration of construction sites under the Project are located adjacent to villages, the Contractors should fully implement air quality mitigation measures to reduce construction dust emission.
- 12.2.2 Moreover, preventive measures for muddy water or other water pollutants from site surface flow to local stream such as Kong Yiu Channel, Ma Wat Channel, Ping Yuen River, Kwan Tei River or public area should be properly maintained. The Contractors should paid special attention on water quality mitigation measures and fully implement according ISEMM of the EM&A Manual.
- 12.2.3 In addition, all effluent discharge shall be ensure to fulfill Technical Memorandum of Effluent Discharged into Drainage and Sewerage Systems, inland and Coastal Waters criteria or discharge permits stipulation.
- 12.2.4 Construction noise would be a key environmental issue during construction work of the Project. Noise mitigation measures such as using quiet plants should be implemented in accordance with the EM&A requirement.
- 12.2.5 Furthermore, daily cleaning and weekly tidiness shall be properly performed and maintained. In addition, mosquito control should be kept to prevent mosquito breeding on site.


Appendix A
Layout plan of the Project

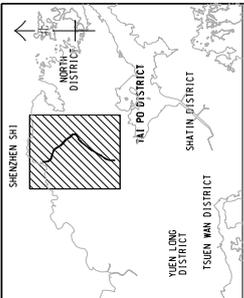

LOCATION PLAN
SCALE 1 : 3000

LEGEND:
--- UNDERGROUND WORKS


| | |
|---------------------|---|
| PROJECT NO. | 60212563/PLP/001 |
| DATE | 2/1/2015 |
| SCALE | 1:3000 |
| PROJECT NAME | PROJECT LAYOUT PLAN |
| DESIGNER | CECC 土木工程發展署 Civil Engineering and Development Department |
| CLIENT | LIANJANG/HEUNG YUEN WAI BOUNDARY CROSS BRIDGES (HKSAR PORTION) (SITE FORMATION AND INFRASTRUCTURES) DESIGN AND CONSTRUCTION |
| PROJECT LAYOUT PLAN | |
| AECOM | |
| DRGNO. | 60212563/PLP/001 |
| DATE | 2/1/2015 |
| SCALE | 1:3000 |
| PROJECT NAME | PROJECT LAYOUT PLAN |
| DESIGNER | CECC 土木工程發展署 Civil Engineering and Development Department |
| CLIENT | LIANJANG/HEUNG YUEN WAI BOUNDARY CROSS BRIDGES (HKSAR PORTION) (SITE FORMATION AND INFRASTRUCTURES) DESIGN AND CONSTRUCTION |
| PROJECT LAYOUT PLAN | |

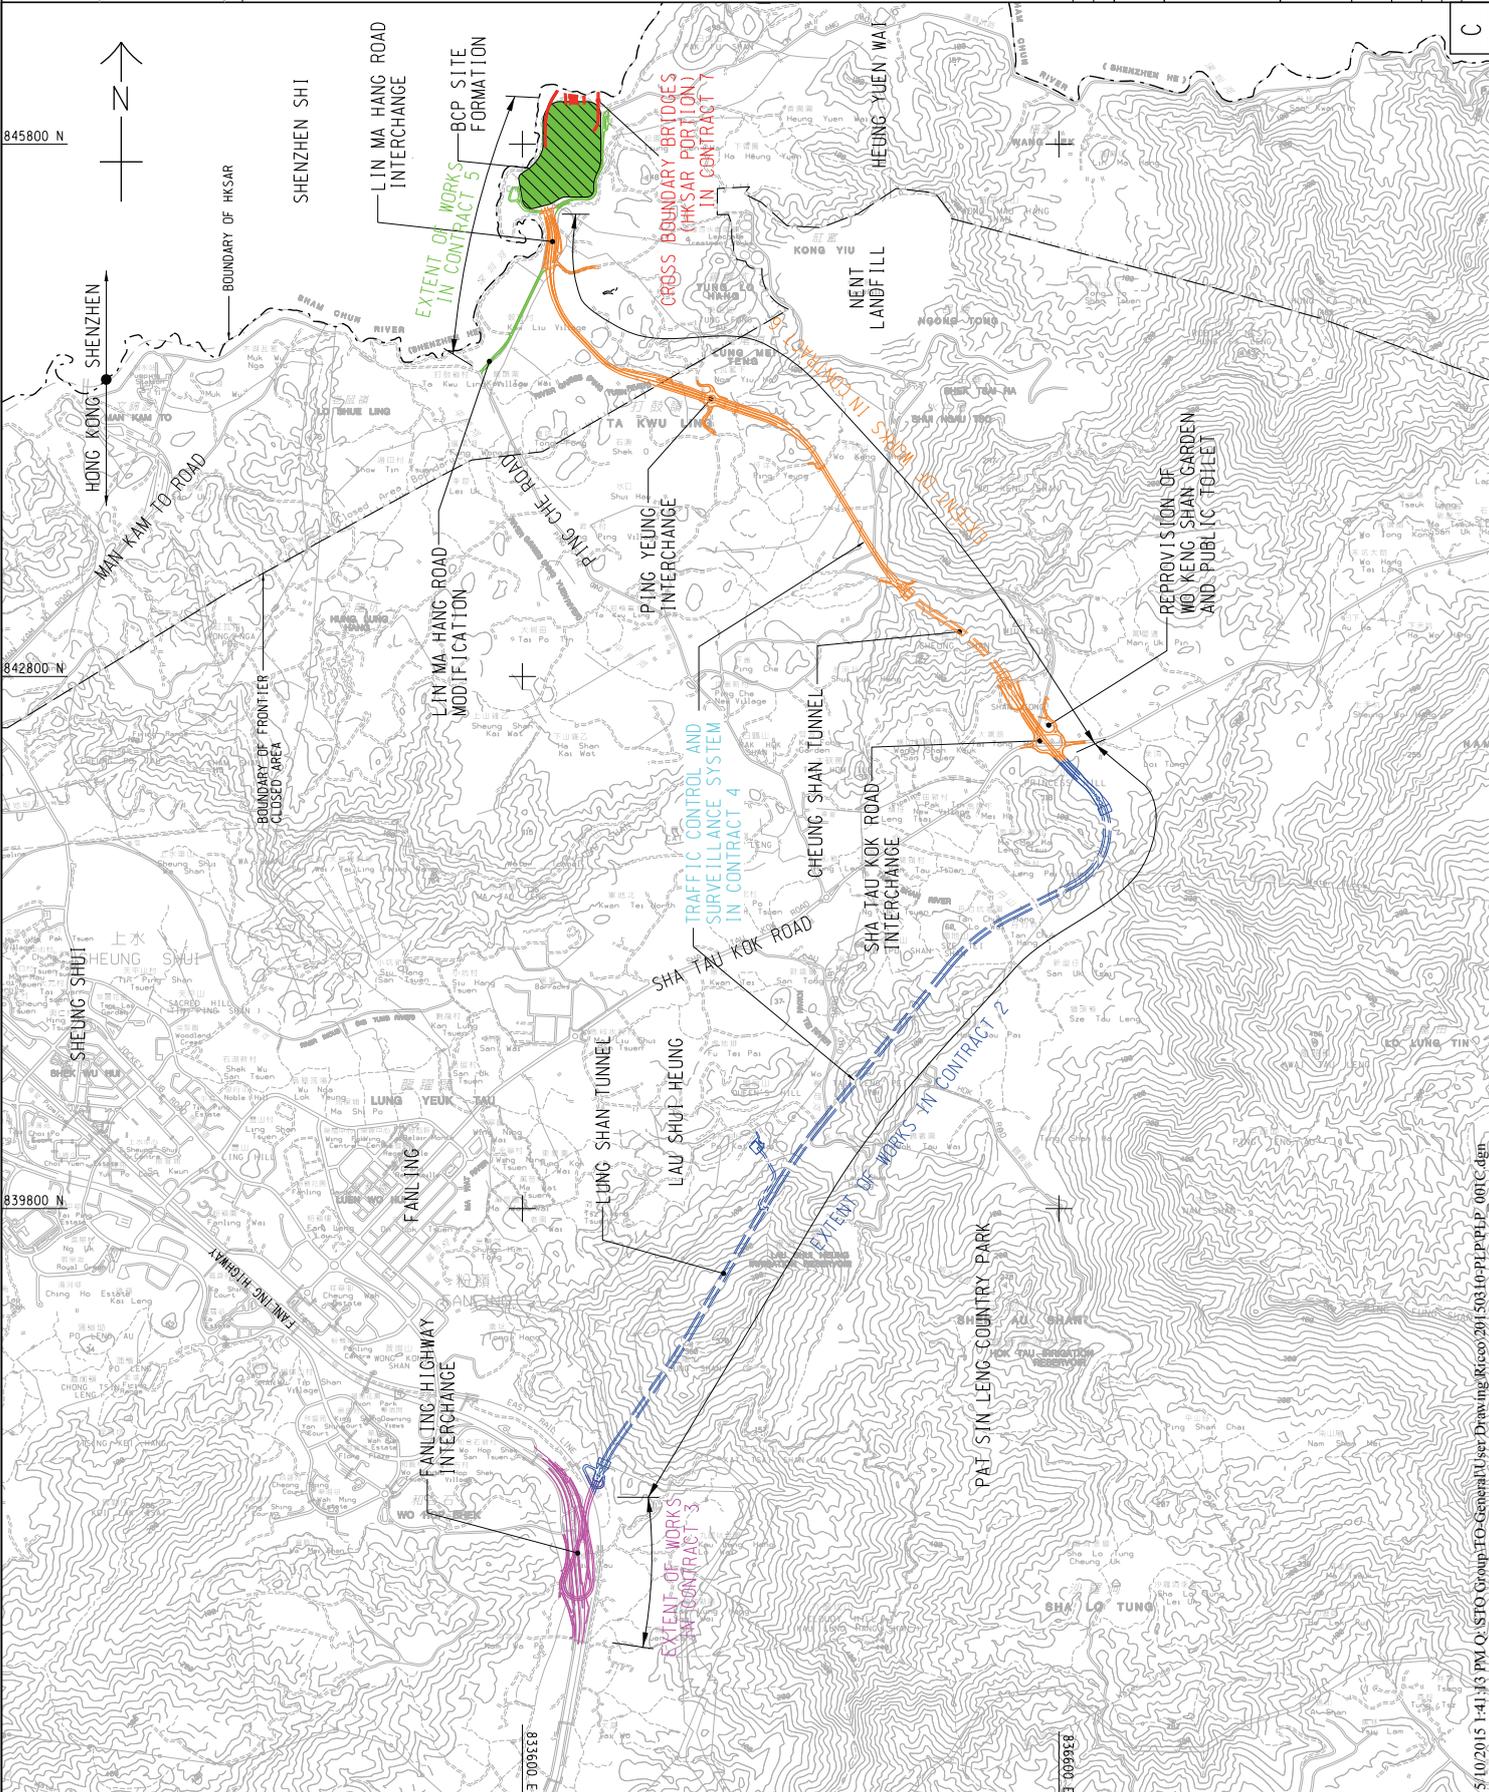

Plot File by : 5/10/2015 vickiefung
 5/10/2015 1:41:43 PM Q:\STO Group\TO Group\I User Drawing\Reso\2015\1310-PLP-001.C.dgn
 Q:\STO Group\TO Group\I User Drawing\Reso\2015\1310-PLP-001.C.dgn

Appendix B

Organization Chart

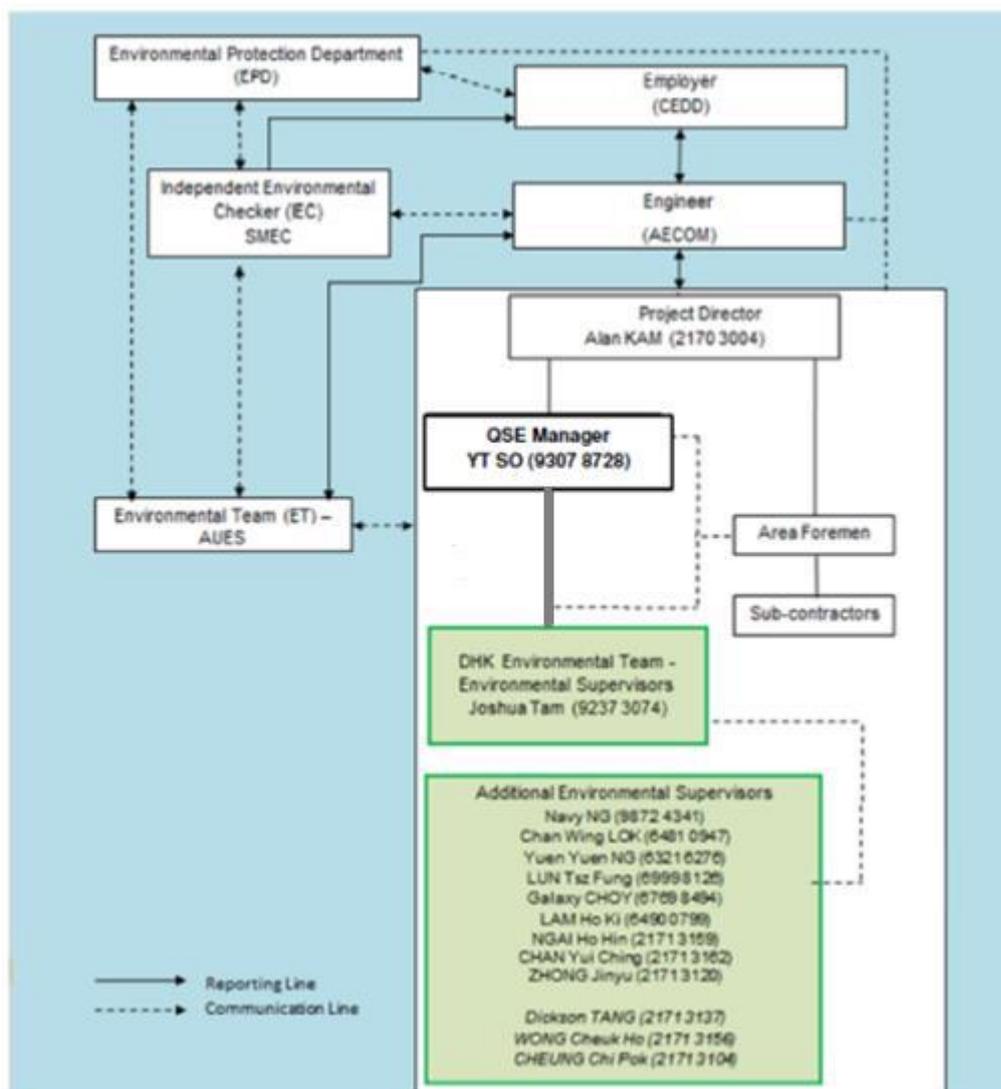

Environmental Management Organization for Contract 2 - (CV/2012/08)

Contact Details of Key Personnel for Contract 2 - CV/2012/08

| Organization | Project Role | Name of Key Staff | Tel No | Fax No. |
|---------------------|-----------------------------------|--------------------------|---------------|----------------|
| AECOM | Engineer’s Representative | Edwin Ching | 2171 3301 | 2171 3498 |
| SMEC | Independent Environmental Checker | Antony Wong | 3995 8120 | 3995 8101 |
| DHK | Project Director | Alan Kam | 2170 3004 | 2171 3299 |
| DHK | QSE Manager | Y. T. So | 9307 8728 | 2171 3299 |
| DHK | Environmental Officer | TBA | TBA | TBA |
| DHK | Environmental Supervisor | Joshua Tam | 9237 3074 | 2171 3299 |
| AUES | Environmental Team Leader | T. W. Tam | 2959 6059 | 2959 6079 |
| AUES | Environmental Consultant | Nicola Hon | 2959 6059 | 2959 6079 |
| AUES | Environmental Consultant | Ben Tam | 2959 6059 | 2959 6079 |

Legend:


CEDD (Employer) – Civil Engineering and Development Department

AECOM (Engineer) – AECOM Asia Co. Ltd.

DHK(Main Contractor) –Dragages Hong Kong Ltd.

SMEC (IEC) – SMEC Asia Limited

AUES (ET) – Action-United Environmental Services & Consulting

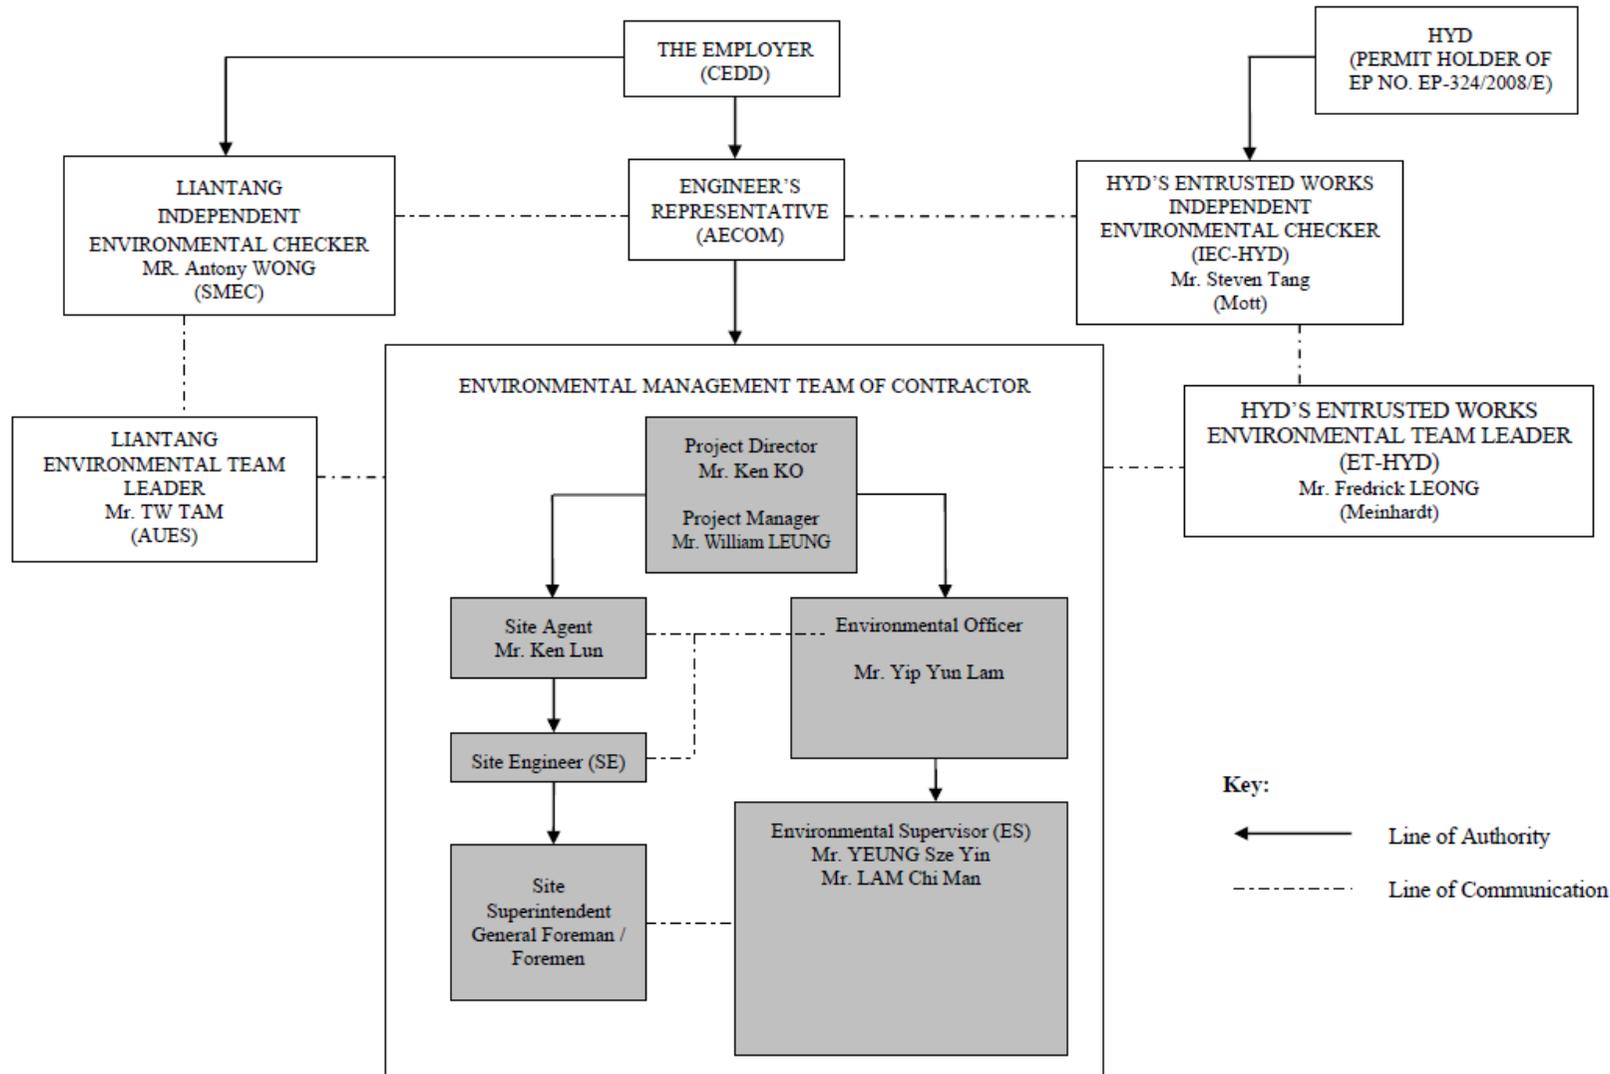

Environmental Management Organization for Contract 3 - CV/2012/09

Contact Details of Key Personnel for Contract 3 - CV/2012/09

| Organization | Project Role | Name of Key Staff | Tel No | Fax No. |
|---------------------|-----------------------------------|--------------------------|---------------|----------------|
| AECOM | Engineer's Representative | Alan Lee | 2171 3303 | 2171 3498 |
| SMEC | Independent Environmental Checker | Antony Wong | 3995 8120 | 3995 8101 |
| Chun Wo | Project Director | Ken Ko | 3758 8735 | 2638 7077 |
| Chun Wo | Project Manager | William Leung | 2638 6136 | 2638 7077 |
| Chun Wo | Site Agent | Ken Lun | 2638 6144 | 2638 7077 |
| Chun Wo | Environmental Officer | Yip Yun Lam | 2638 6151 | 2638 7077 |
| Chun Wo | Environmental Supervisor | YEUNG Sze yin | 2638 6125 | 2638 7077 |
| AUES | Environmental Team Leader | T. W. Tam | 2959 6059 | 2959 6079 |
| AUES | Environmental Consultant | Nicola Hon | 2959 6059 | 2959 6079 |
| AUES | Environmental Consultant | Ben Tam | 2959 6059 | 2959 6079 |

Legend:

CEDD (Employer) – Civil Engineering and Development Department


AECOM (Engineer) – AECOM Asia Co. Ltd.

Chun Wo (Main Contractor) – Chun Wo Construction Ltd.

SMEC (IEC) – SMEC Asia Limited

AUES (ET) – Action-United Environmental Services & Consulting

Environmental Management Organization for Contract 4 - NE/2014/02

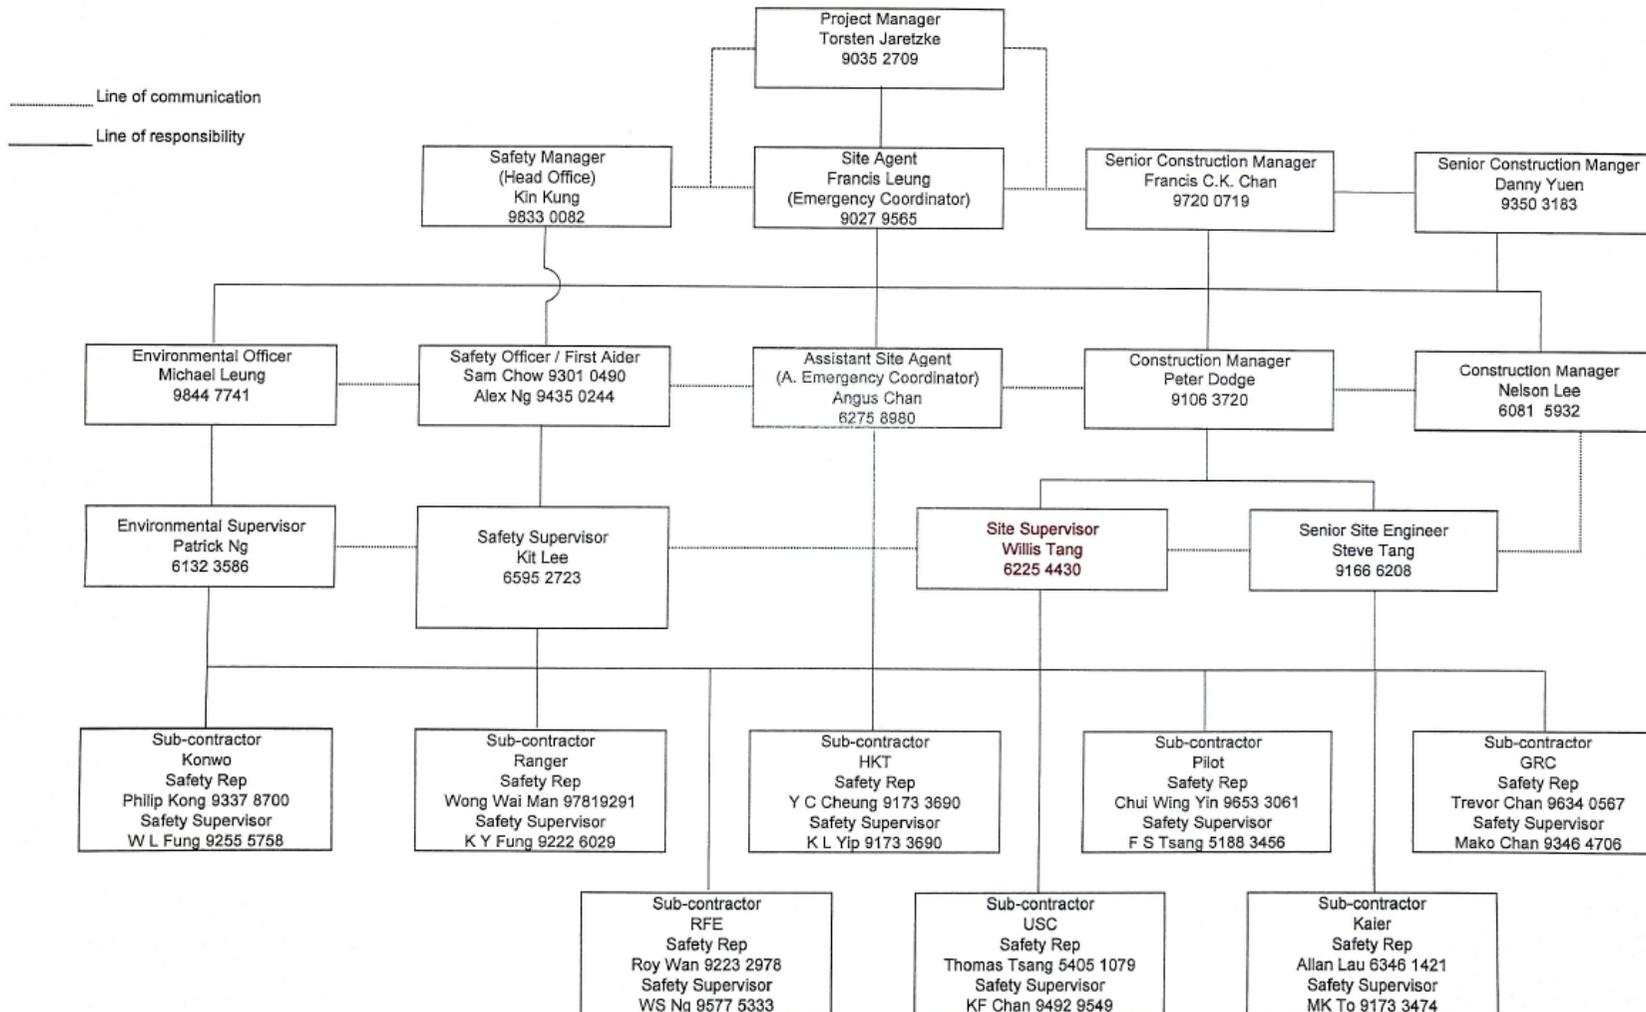

Contact Details of Key Personnel for Contract 4 - NE/2014/02

| Organization | Project Role | Name of Key Staff | Tel No | Fax No. |
|---------------------|-----------------------------------|--------------------------|---------------|----------------|
| AECOM | Engineer's Representative | Leo Lai | 2171 3310 | 2171 3498 |
| SMEC | Independent Environmental Checker | Antony Wong | 3995 8120 | 3995 8101 |
| Siemens | Project Manager | Torsetn Jaretzke | 9444 5577 | -- |
| Siemens | Site Agent | Francis C K Chan | -- | -- |
| Siemens | Environmental Officer | Michael Leung | 9844 7741 | -- |
| Siemens | Environmental Supervisors | Eric Lee | 9092 3356 | -- |
| AUES | Environmental Team Leader | T. W. Tam | 2959 6059 | 2959 6079 |
| AUES | Environmental Consultant | Nicola Hon | 2959 6059 | 2959 6079 |
| AUES | Environmental Consultant | Ben Tam | 2959 6059 | 2959 6079 |

Legend:


CEDD (Employer) – Civil Engineering and Development Department

AECOM (Engineer) – AECOM Asia Co. Ltd.

Siemens (Main Contractor) – Siemens Ltd.

SMEC (IEC) – SMEC Asia Limited

AUES (ET) – Action-United Environmental Services & Consulting

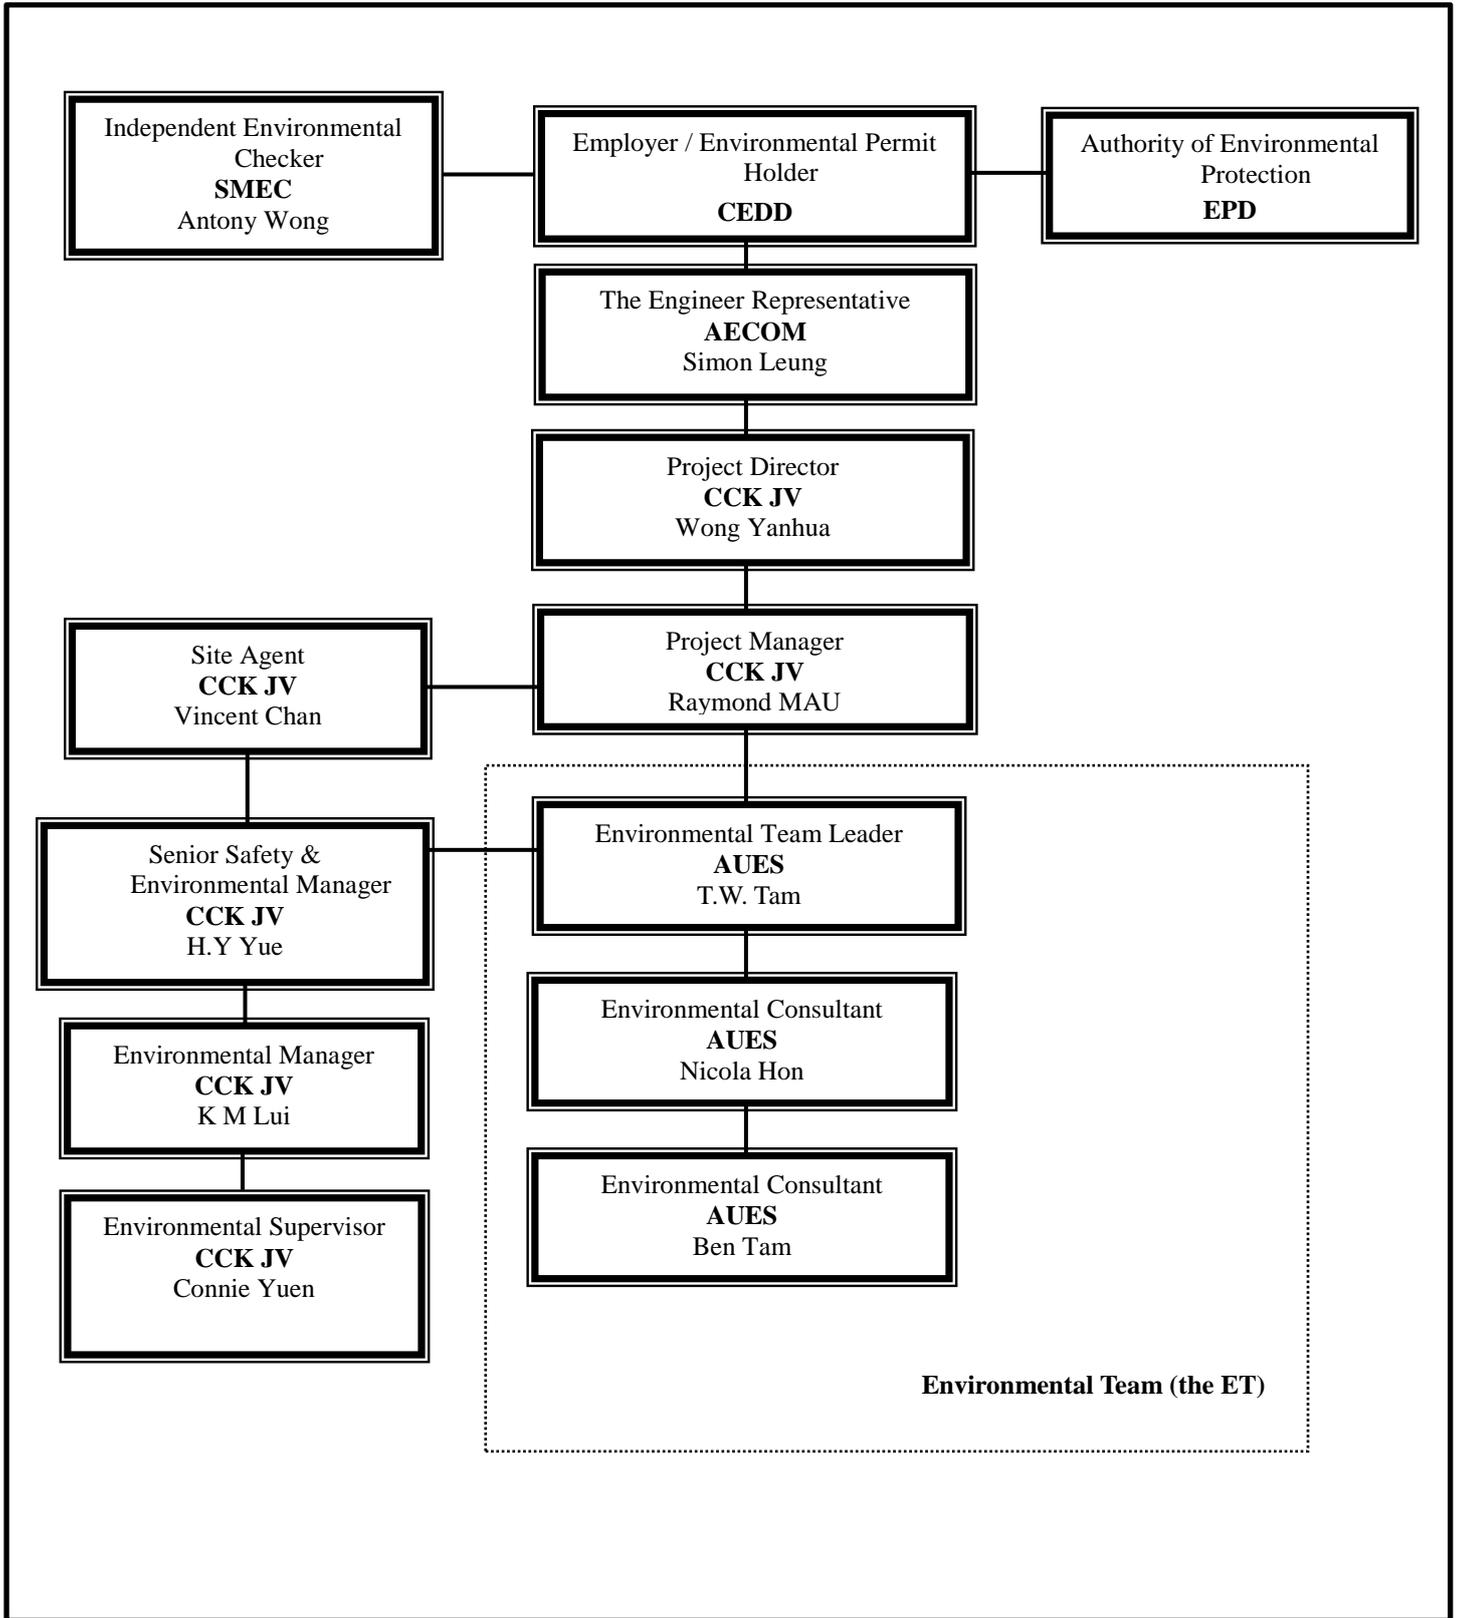

Environmental Management Organization – CV/2013/08

Contact Details of Key Personnel for Contract 6 - CV/2013/08

| Organization | Project Role | Name of Key Staff | Tel No. | Fax No. |
|---------------------|---------------------------------------|--------------------------|----------------|----------------|
| AECOM | Engineer's Representative | Owen Ng | 2251 0688 | 2251 0698 |
| SMEC | Independent Environmental Checker | Antony Wong | 3995 8120 | 3995 8101 |
| CCK JV | Project Director | Wang Yanhua | 6190 4212 | -- |
| CCK JV | Project Manager | Raymond Mau Sai-Wai | 9011 5340 | -- |
| CCK JV | Site Agent | Vincent Chan | 9655 9404 | -- |
| CCK JV | Senior Safety & Environmental Manager | H.Y. Yue | 9185 8186 | -- |
| CCK JV | Environmental Manager | K M Lui | 5113 8223 | -- |
| AUES | Environmental Team Leader | TW Tam | 2959 6059 | 2959 6079 |
| AUES | Environmental Consultant | Ben Tam | 2959 6059 | 2959 6079 |
| AUES | Environmental Consultant | Nicola Hon | 2959 6059 | 2959 6079 |

Legend:


CEDD (Employer) – Civil Engineering and Development Department

AECOM (Engineer) – AECOM Asia Co. Ltd.

CCK JV (Main Contractor) – CRBE-CEC-Kaden Joint Venture

SMEC (IEC) – SMEC Asia Limited

AUES (ET) – Action-United Environmental Services & Consulting

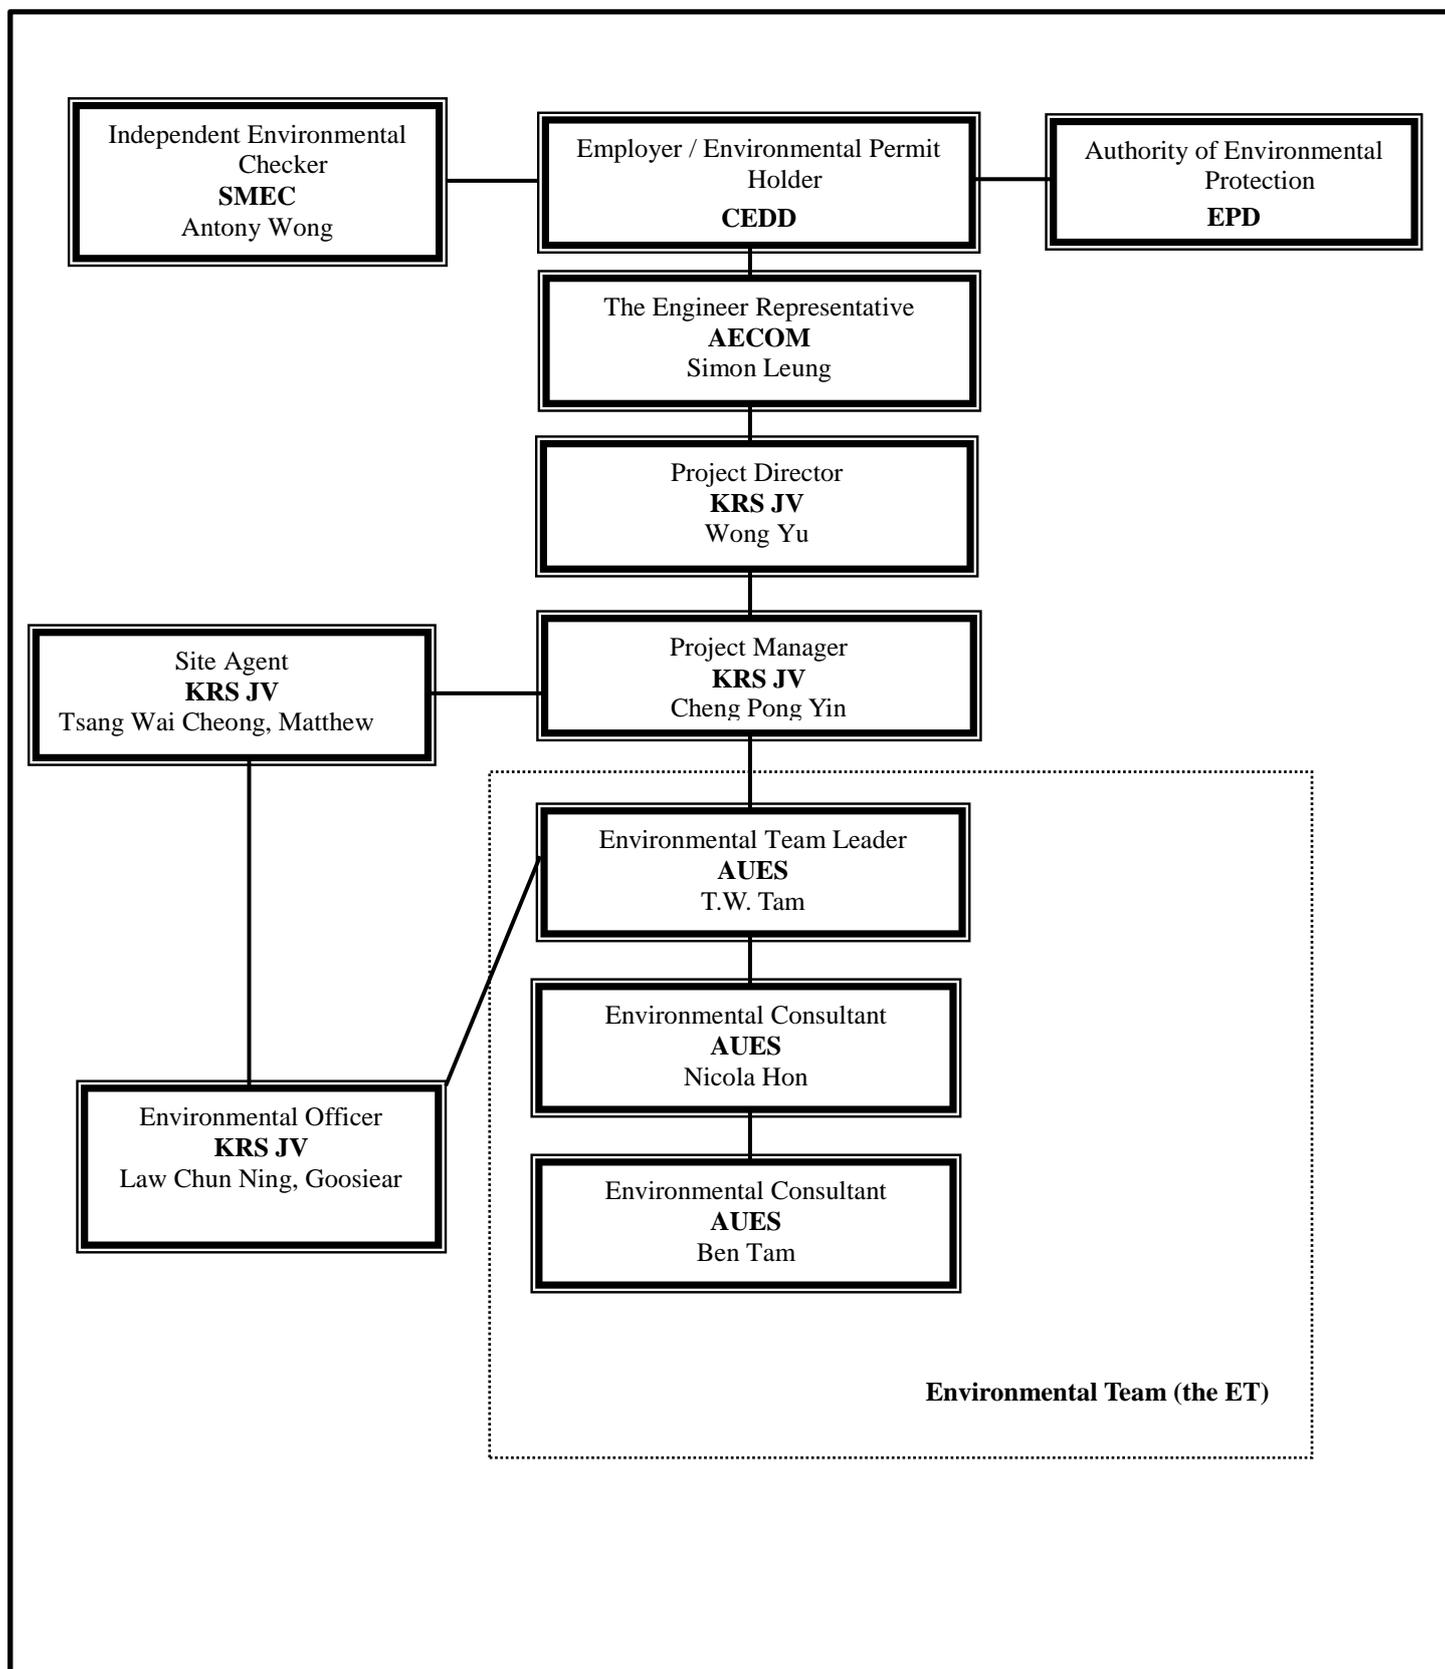

Environmental Management Organization –NE/2014/03

Contact Details of Key Personnel for Contract 7 – NE/2014/03

| Organization | Project Role | Name of Key Staff | Tel No. | Fax No. |
|---------------------|-----------------------------------|------------------------------|----------------|----------------|
| AECOM | Engineer's Representative | Kelvin lee | 2251 0609 | 2251 0698 |
| SMEC | Independent Environmental Checker | Antony Wong | 3995 8120 | 3995 8101 |
| KRSJV | Project Director | Wong Yu | 2682 6691 | 2682 2783 |
| KRSJV | Project Manager | Cheng Pong Yin | 9023 4821 | 2682 2783 |
| KRSJV | Site Agent | Tsang Wai Cheong, Matthew | 9705 7536 | 2682 2783 |
| KRSJV | Environmental Officer | Law Chun Ning, Goosiear | 9625 2381 | 2682 2783 |
| AUES | Environmental Team Leader | TW Tam | 2959 6059 | 2959 6079 |
| AUES | Environmental Consultant | Ben Tam | 2959 6059 | 2959 6079 |
| AUES | Environmental Consultant | Nicola Hon | 2959 6059 | 2959 6079 |

Legend:


CEDD (Employer) – Civil Engineering and Development Department

AECOM (Engineer) – AECOM Asia Co. Ltd.

KRS JV (Main Contractor) –Kwan On-Richwell-SCG Joint Venture

SMEC (IEC) – SMEC Asia Limited

AUES (ET) – Action-United Environmental Services & Consulting

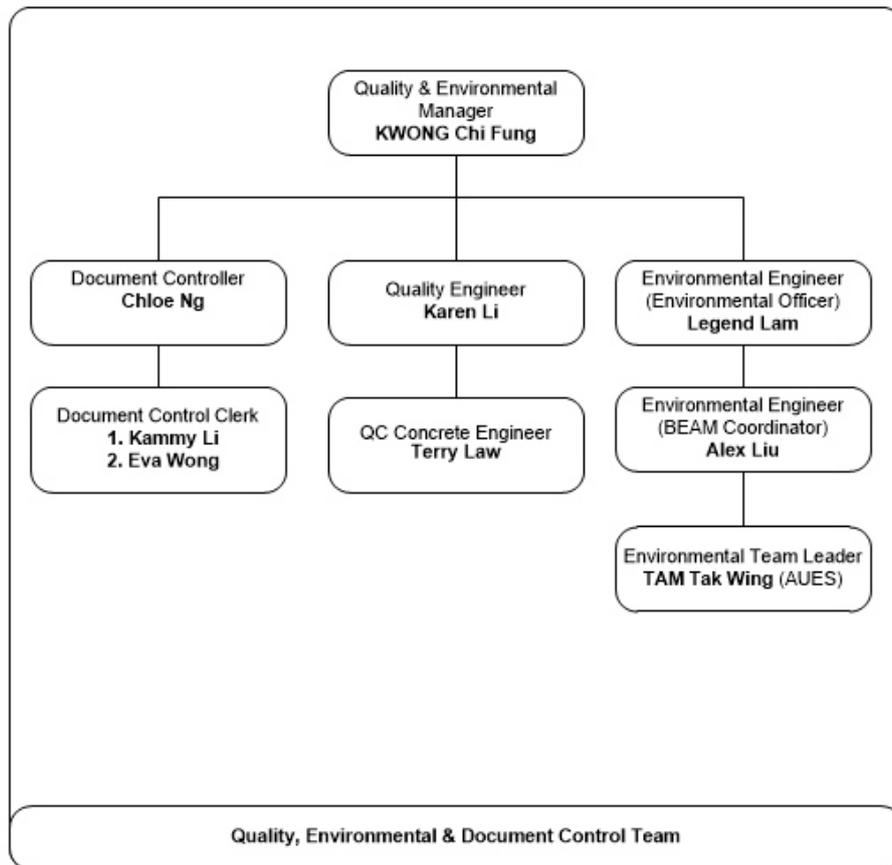

Environmental Management Organization for Contract SS C505

Contact Details of Key Personnel for Contract SS C505

| Organization | Project Role | Name of Key Staff | Tel No. | Fax No. |
|----------------------|---|--------------------------|----------------|----------------|
| ArchSD | Works agent for the Development Bureau (DEVB) | Mr. William Cheng | 2867 3904 | 2804 6805 |
| Ronald Lu & Partners | Architect/ Architect's Representative | Mr. Justin Cheung | 3189 9272 | 2834 5442 |
| SMEC | Independent Environmental Checker | Mr. Antony Wong | 3995 8120 | 3995 8101 |
| Leighton | Operation Manager | Mr. Antony Zervaas | 2823 1433 | 2529 8784 |
| Leighton | Project Director | Mr. Steven Wong | 2858 1519 | 2858 1899 |
| Leighton | Site Agent | Mr. Ray Ho | 2858 1519 | 2858 1899 |
| Leighton | Environmental Officer | Mr. Legend Lam | 3973 1003 | - |
| Leighton | Assistant Environmental Officer | Mr. Alex Liu | 3973 0818 | - |
| AUES | Environmental Team Leader | Mr. T. W. Tam | 2959 6059 | 2959 6079 |
| AUES | Environmental Consultant | Ms. Nicola Hon | 2959 6059 | 2959 6079 |
| AUES | Environmental Consultant | Mr. Ben Tam | 2959 6059 | 2959 6079 |

Legend:

ArchSD (Project Proponent) – Architectural Services Department

Ronald Lu & Partners (Architect/ Architect's Representative) – Ronald Lu & Partners (Hong Kong) Ltd

Leighton (Main Contractor) – Leighton Contractors (Asia) Limited

SMEC (IEC) – SMEC Asia Limited

AUES (ET) – Action-United Environmental Services & Consulting

Appendix C

3-month rolling construction program

Contract 2

Contract 3

Contract 4

Contract 6

Contract 7

Contract SS C505

Tentative Three Months (December 2019 & January, February 2020) Construction Rolling Program

| Item | Construction Activities |
|------|---|
| 1 | Passenger Terminal Building (PTB) Structure Works - G/F Fence Wall and On Grade Slab |
| 2 | PTB - ABWF Works & MEP Installation - Front/Back of House Area, External Staircases, Hall Block External Façade, Southern Entrance Construction & EAC Doors |
| 3 | PTB - External Works incl. Building 21-24, M/F External Wall (Ewall), Roof & Upper Roof Roofing Works, Podium Coach Canopy, 21&22 (C&PC KIOSKS) & 23&24 (PC Examination Building & MXRVSS), Podium Open Area & Ambulance Canopy / Glazed Canopy |
| 4 | Bridge C Integrated ABWF and MEP Installation Works (C7 Portion) - Arrival & Departure Hall, Staircases, Test & Commissioning |
| 5 | Bldg 4 - Cargo Examination Building (Inbound) - Integrated ABWF & MEP Works |
| 6 | Bldg 5 - Cargo Examination Building (Outbound) - Integrated ABWF & MEP Works |
| 7 | Bldg 7 - Fixed X-ray Vehicle Inspection System (FXRVIS) Buildings (Outbound) Phase 2 - Integrated ABWF & MEP Works |
| 8 | Bldg 10 - GV Kiosk (Inbound) Phase 2 - Integrated ABWF and MEP Works |
| 9 | Bldg 11 - GV Kiosk (Outbound) Phase 2 - Integrated ABWF & MEP Works |
| 10 | Bldg 12 - Public Toilets (Inbound) Phase 2 - Integrated ABWF and MEP Works |
| 11 | Bldg 13 - Public Toilets (Outbound) Phase 2 - Integrated ABWF and MEP Works |
| 12 | Bldg 14 - Disinsection Facilities (Inbound) - Integrated ABWF & MEP Works |
| 13 | Bldg 16 - Weigh Station Phase 2 - Integrated ABWF and MEP Works |
| 14 | Bldg 17 - EUVSS & Monitoring Room Phase 2 - Integrated ABWF & MEP Works |
| 15 | Bldg 18 - Refuse Collection Point Phase 2 - Integrated ABWF and MEP Works |
| 16 | Bldg 26 - Traffic Control Office (Outbound) Phase 2 - Integrated ABWF and MEP Works |
| 17 | Bldg 32/33/34/35 - Steel Canopy 1 to 4 Phase 2 - Integrated ABWF and MEP Works |
| 18 | Bldg 37/38/39/40 - Elevated Walkways (E1, E2, E3 & E4) Phase 2 - ABWF and BS Works |
| 19 | Vehicular Bridges 1 - 5 Phase 3 - Road and Finishes Works |
| 20 | External Works - Water Meter Room Connection (inbound & outbound) |
| 21 | External Utilities Works - DSD inspection |
| 22 | External Road & Pavement Works - For Inbound - Phase 1 FS inspection (concrete pavement) & For Phase 2 FS inspection |
| 23 | External Landscape - Inbound & Outbound area |
| 24 | Testing & Commissioning (T&C) and FSD/SCCU Inspection Phase 1 - HKPF T&C Phase 2 - Inbound & Outbound Small Buildings Group T&C, FS Inspection, SCCU Inspection Phase 3 - EVA & PTB T&C, FS Inspection, SCCU Inspection |

Appendix D

Designated Monitoring Locations as Recommended in the Approved EM&A Manual

LEGEND:

- BOUNDARY OF HK SAR
- - - WORKS AREA (ABOVE GROUND)
- - - WORKS AREA (TUNNEL)
- X AIR MONITORING STATIONS

| PI | REV. TO | REASON | DATE | BY | CHKD | APP'D |
|----|---------|--------|------|----|------|-------|
| | | | | | | |




CIVIL ENGINEERING
AND DEVELOPMENT
DEPARTMENT

AGREEMENT NO. CE-45/2008(CE)
LIANTANG/HEUNG YUEN WAI BOUNDARY
CONTROL POINT AND ASSOCIATED WORKS


PROPOSED LOCATION OF CONSTRUCTION
AIR QUALITY MONITORING STATIONS

| Designated | DC | Eng. CHK | EC |
|--------------|---------|--------------|----------------|
| Drawn | AL/HC | Checked | EC |
| Eng. CHK | DC | Approved | HT |
| Scale at A1 | 1:20000 | Project | 253228 |
| Scale at A2 | | Contract No. | CE-45/2008(CE) |
| Contract No. | | Drawn by | PRE |
| Checked by | | Checked by | P1 |

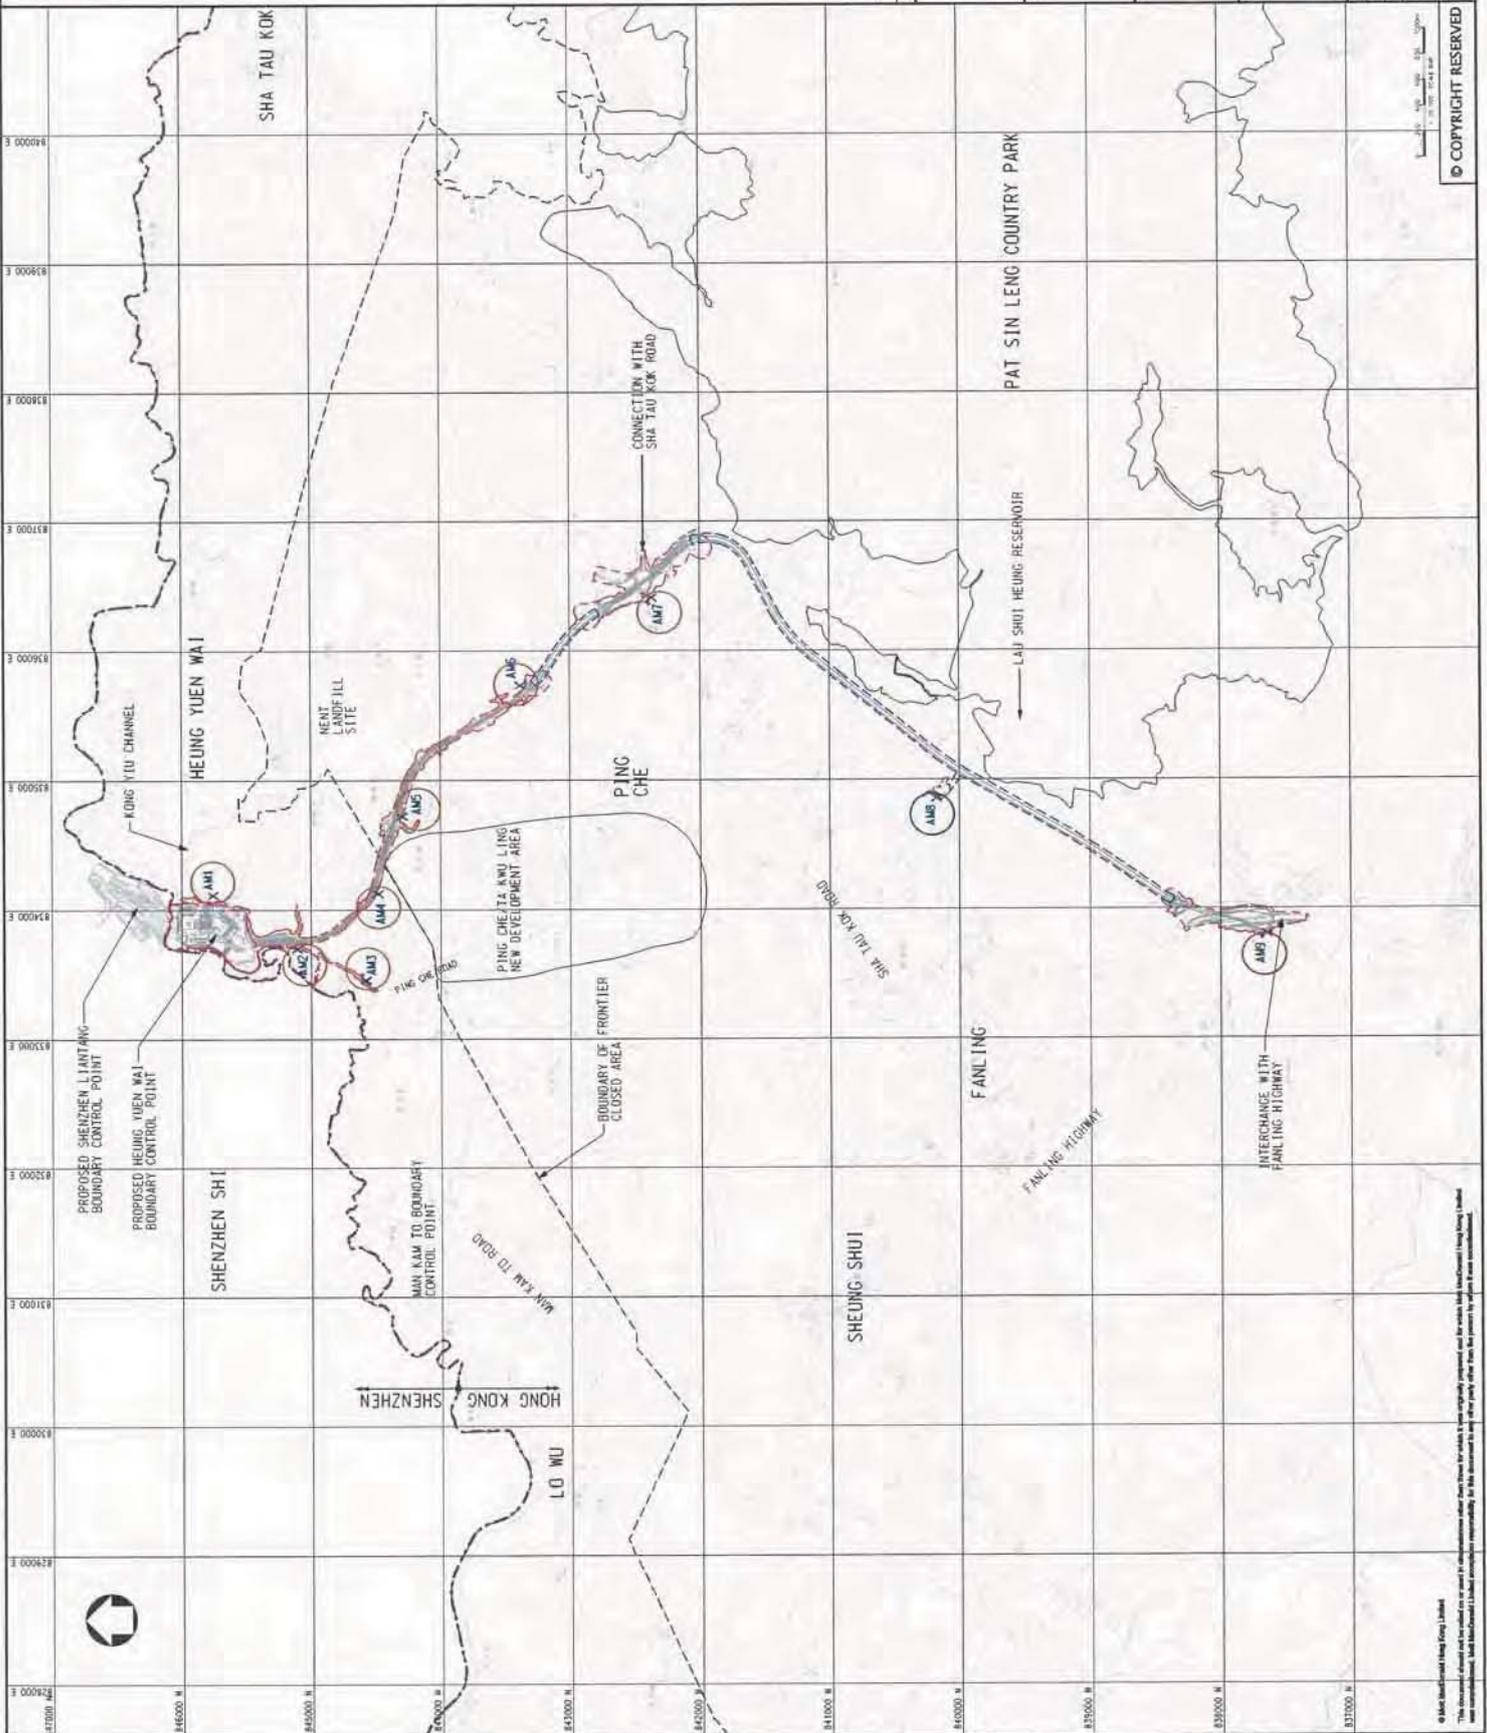

© COPYRIGHT RESERVED

This document is the property of Mott MacDonald. It is not to be distributed, copied, or used for any other purpose without the prior written consent of Mott MacDonald. All rights reserved.

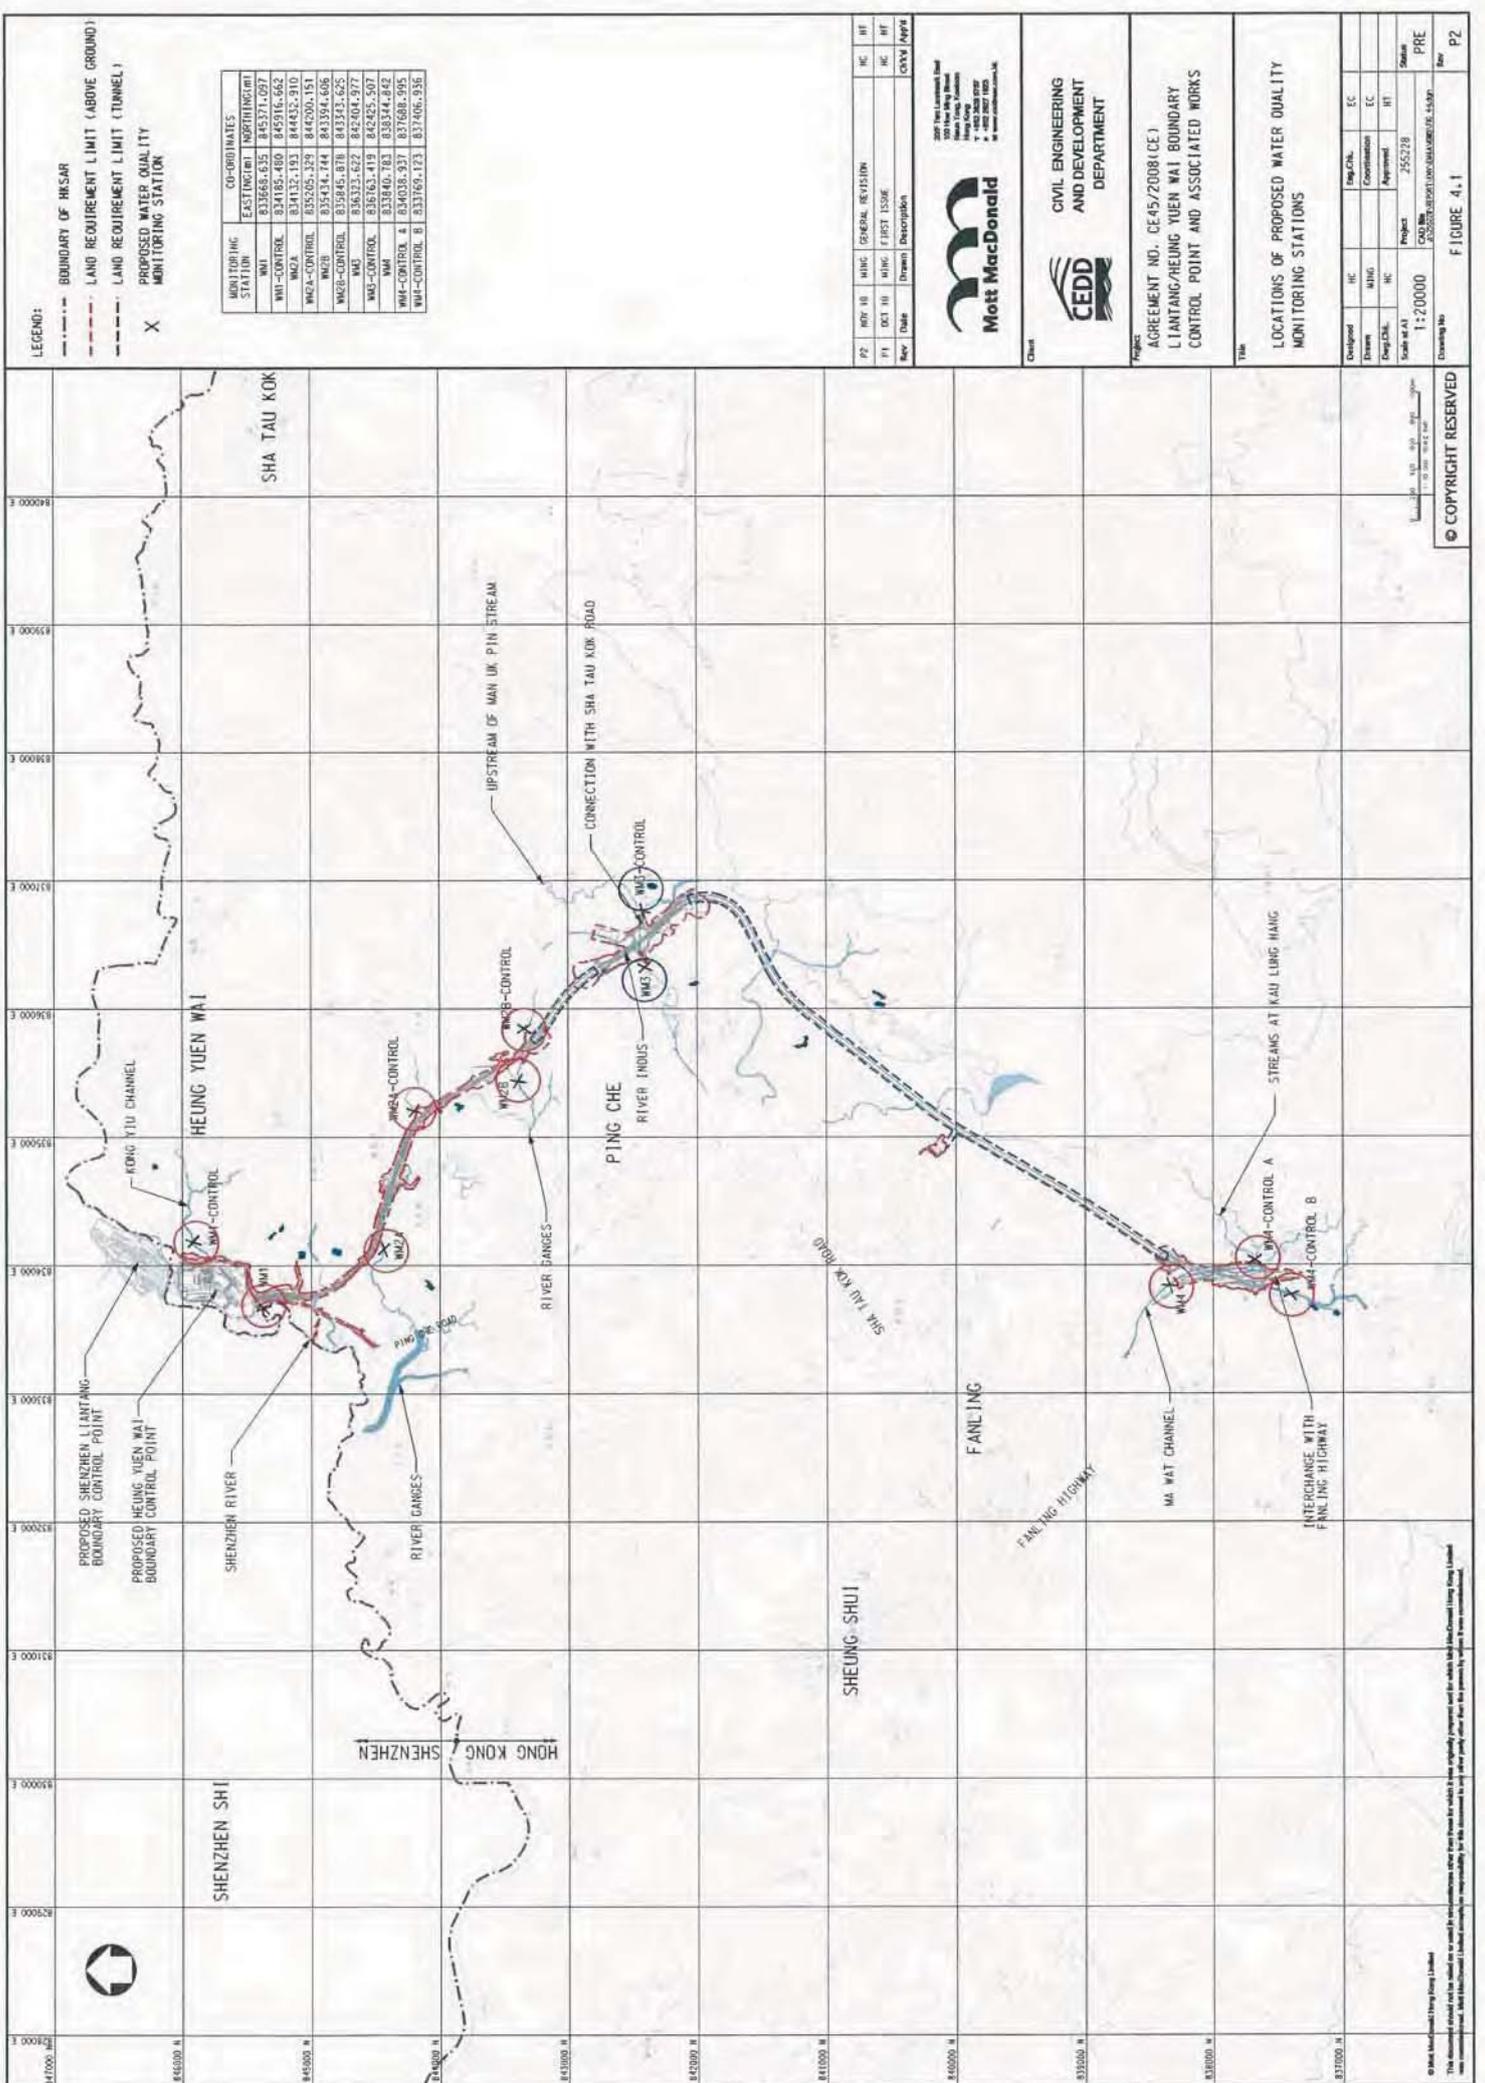

LEGEND:

- BOUNDARY OF HK SAR
- - - LAND REQUIREMENT LIMIT (ABOVE GROUND)
- - - LAND REQUIREMENT LIMIT (TUNNEL)
- X PROPOSED WATER QUALITY MONITORING STATION

| MONITORING STATION | CO-ORDINATES | |
|--------------------|--------------|------------|
| | EASTING | NORTHING |
| WMA | 837668.635 | 845371.097 |
| WMA-CONTROL | 834185.460 | 845916.662 |
| WMA | 834132.193 | 844432.910 |
| WMA-CONTROL | 835205.329 | 844200.151 |
| WMA | 835434.744 | 843384.606 |
| WMA-CONTROL | 835945.878 | 843343.625 |
| WMA | 836332.622 | 842404.977 |
| WMA-CONTROL | 836163.419 | 842425.507 |
| WMA | 837840.763 | 838344.842 |
| WMA-CONTROL 4 | 834038.937 | 837688.995 |
| WMA-CONTROL 8 | 833769.123 | 837406.936 |

| P2 | REV 18 | MISC | GENERAL REVISION | HC | HT |
|-----|--------|-------|------------------|----|----|
| P1 | DEC 10 | MISC | FIRST ISSUE | HC | HT |
| Rev | Date | Drawn | Description | HC | HT |



CIVIL ENGINEERING AND DEVELOPMENT DEPARTMENT

PROJECT AGREEMENT NO. CE 45/2008(CE)
LIANTANG/YUEN WAI BOUNDARY CONTROL POINT AND ASSOCIATED WORKS

TITLE LOCATIONS OF PROPOSED WATER QUALITY MONITORING STATIONS


| Developed | HC | HT | Eng. Ck. | EC |
|-------------|---------|--------------------------------|------------|-----|
| Drawn | WJG | | Commission | EC |
| Eng. Ck. | HC | | Approved | HT |
| Scale at A3 | Project | 255278 | Station | PRE |
| Drawing No | CAU No | 255278/01/01/04/06/08/09/14/19 | Rev | P2 |

© COPYRIGHT RESERVED

This document is intended for use as a reference only. It is not to be used for any other purpose without the prior written consent of Mott MacDonald. The information contained herein is confidential and its disclosure to any other party may be subject to legal action.

Appendix E

Monitoring Locations for Impact Monitoring

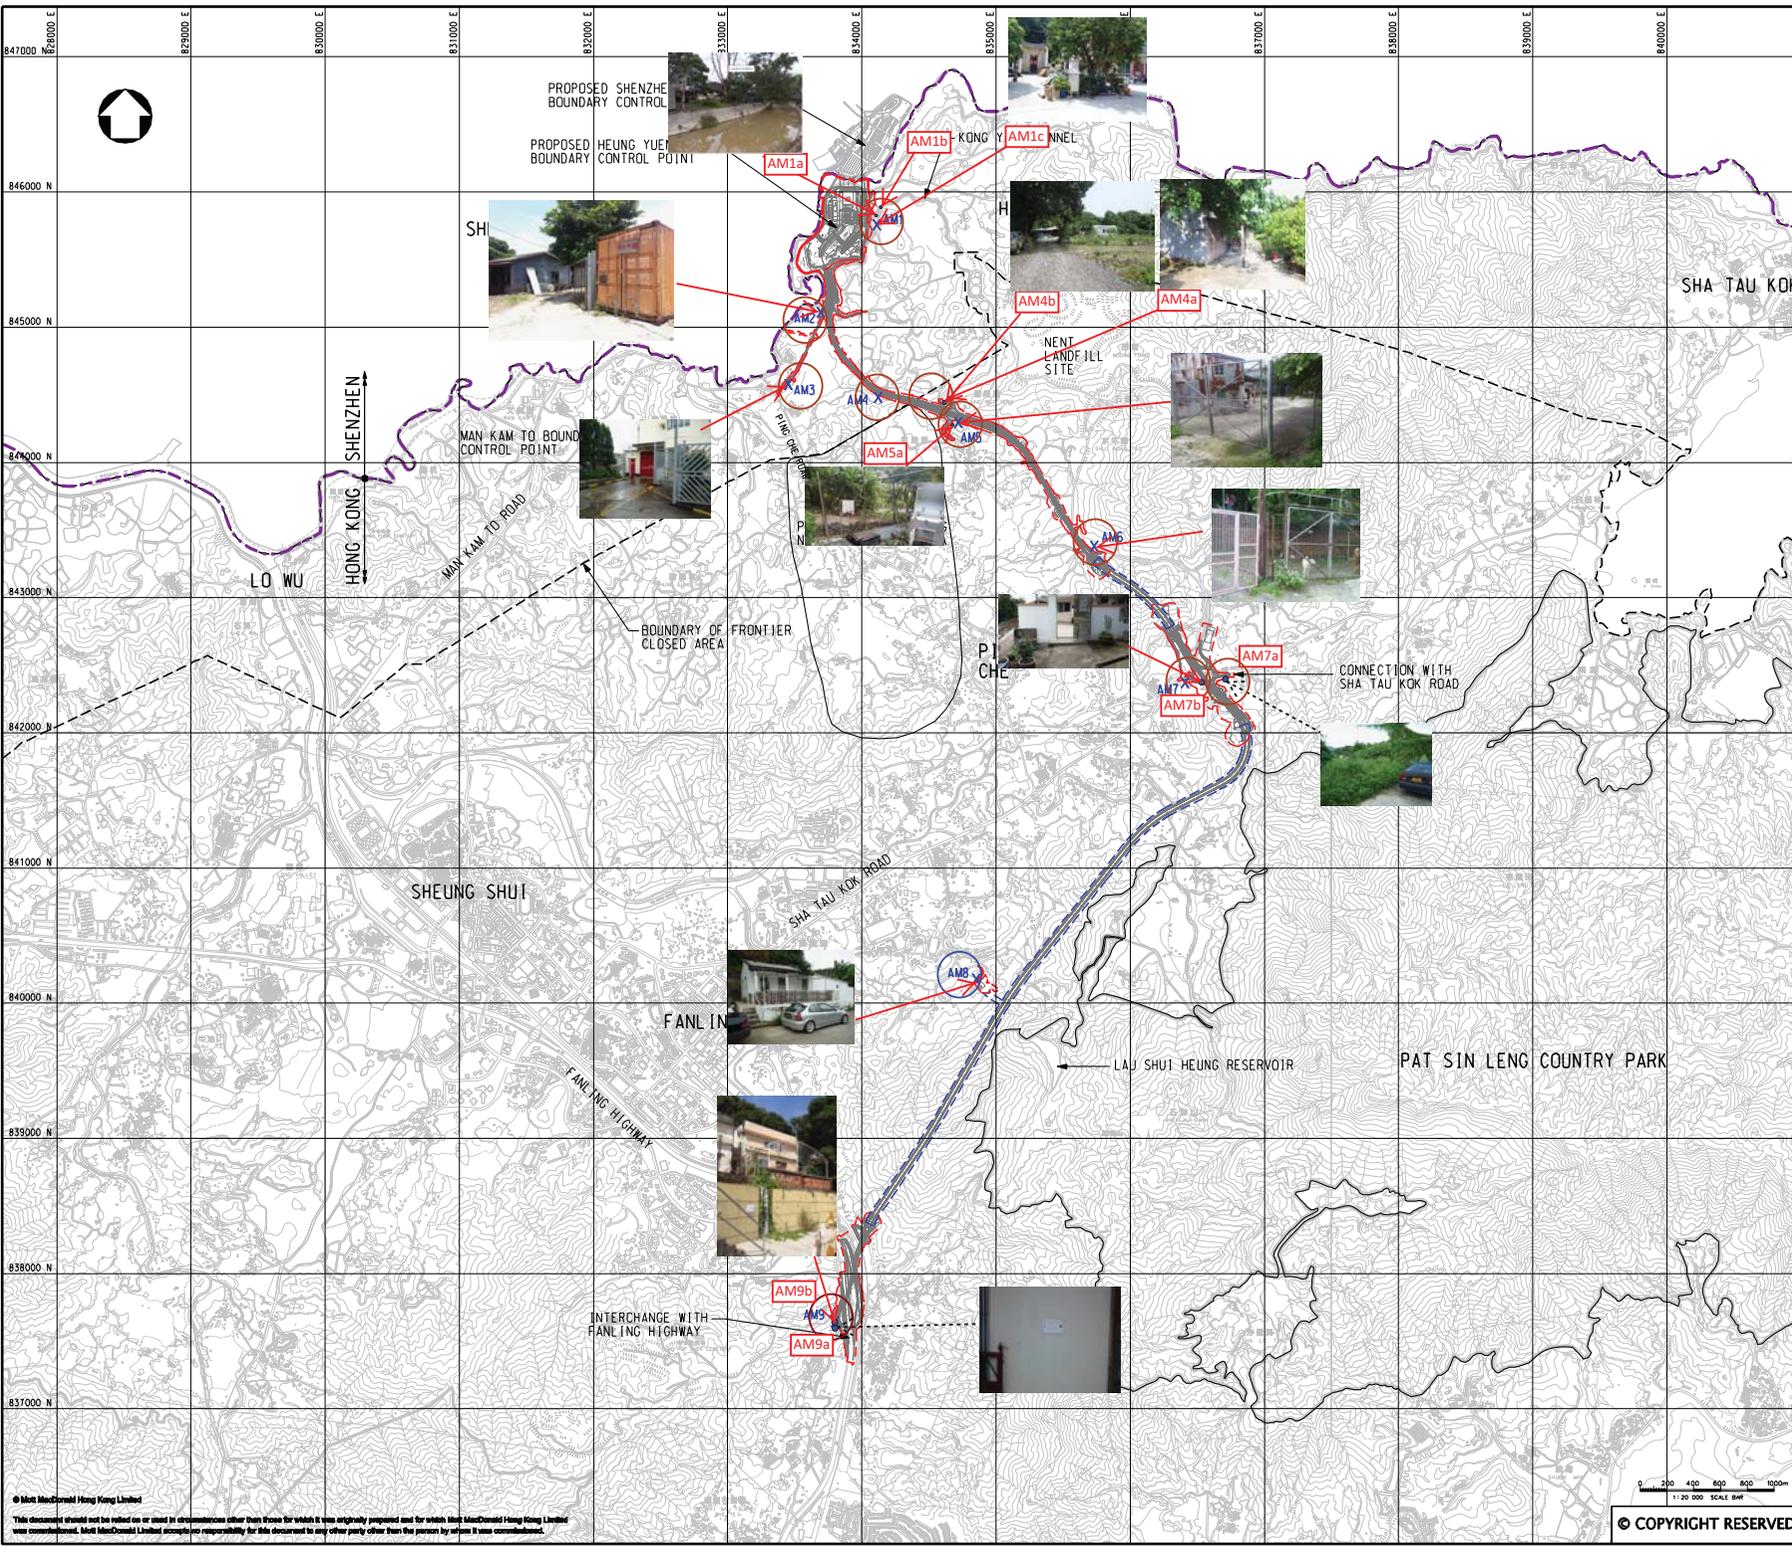

- LEGEND:**
- BOUNDARY OF HKSAR
 - WORKS AREA (ABOVE GROUND)
 - WORKS AREA (TUNNEL)
 - X Air Monitoring Stations in the EM&A Manual
 - Proposed Air Monitoring Stations

| | | | | | |
|-----|--------|-------|-------------|-------|-------|
| P1 | AUG 10 | MING | FIRST ISSUE | DC | HT |
| Rev | Date | Drawn | Description | Chk'd | App'd |



20F Two Landmark East
100 Hoo Ming Street
Kowloon, Hong Kong
T +852 2518 5757
F +852 2827 1823
W www.mottmac.com.hk

Client



CIVIL ENGINEERING AND DEVELOPMENT DEPARTMENT

Project
 AGREEMENT NO. CE45/2008(CE)
 LIANTANG/HEUNG YUEN WAI BOUNDARY CONTROL POINT AND ASSOCIATED WORKS


Title
 PROPOSED LOCATION OF CONSTRUCTION AIR QUALITY MONITORING STATIONS

| | | | | |
|-------------|---------|--------------|--|--------|
| Designed | DC | Eng.Chk. | EC | |
| Drawn | MING | Coordination | EC | |
| Disp.Chk. | DC | Approved | HT | |
| Scale at A1 | 1:20000 | Project | 255228 | Status |
| | | CAD file | 255228\report\env\em&a\00831\FE_21.dgn | PRE |
| Drawing No | | | | Rev |
| | | | | P1 |

© Mott MacDonald Hong Kong Limited
 This document should not be relied on or used in circumstances other than those for which it was originally prepared and for which Mott MacDonald Hong Kong Limited was commissioned. Mott MacDonald Limited accepts no responsibility for this document to any other party other than the person by whom it was commissioned.

0 200 400 600 800 1000m
 1:20 000 SCALE BM
 © COPYRIGHT RESERVED

FIGURE 2.1

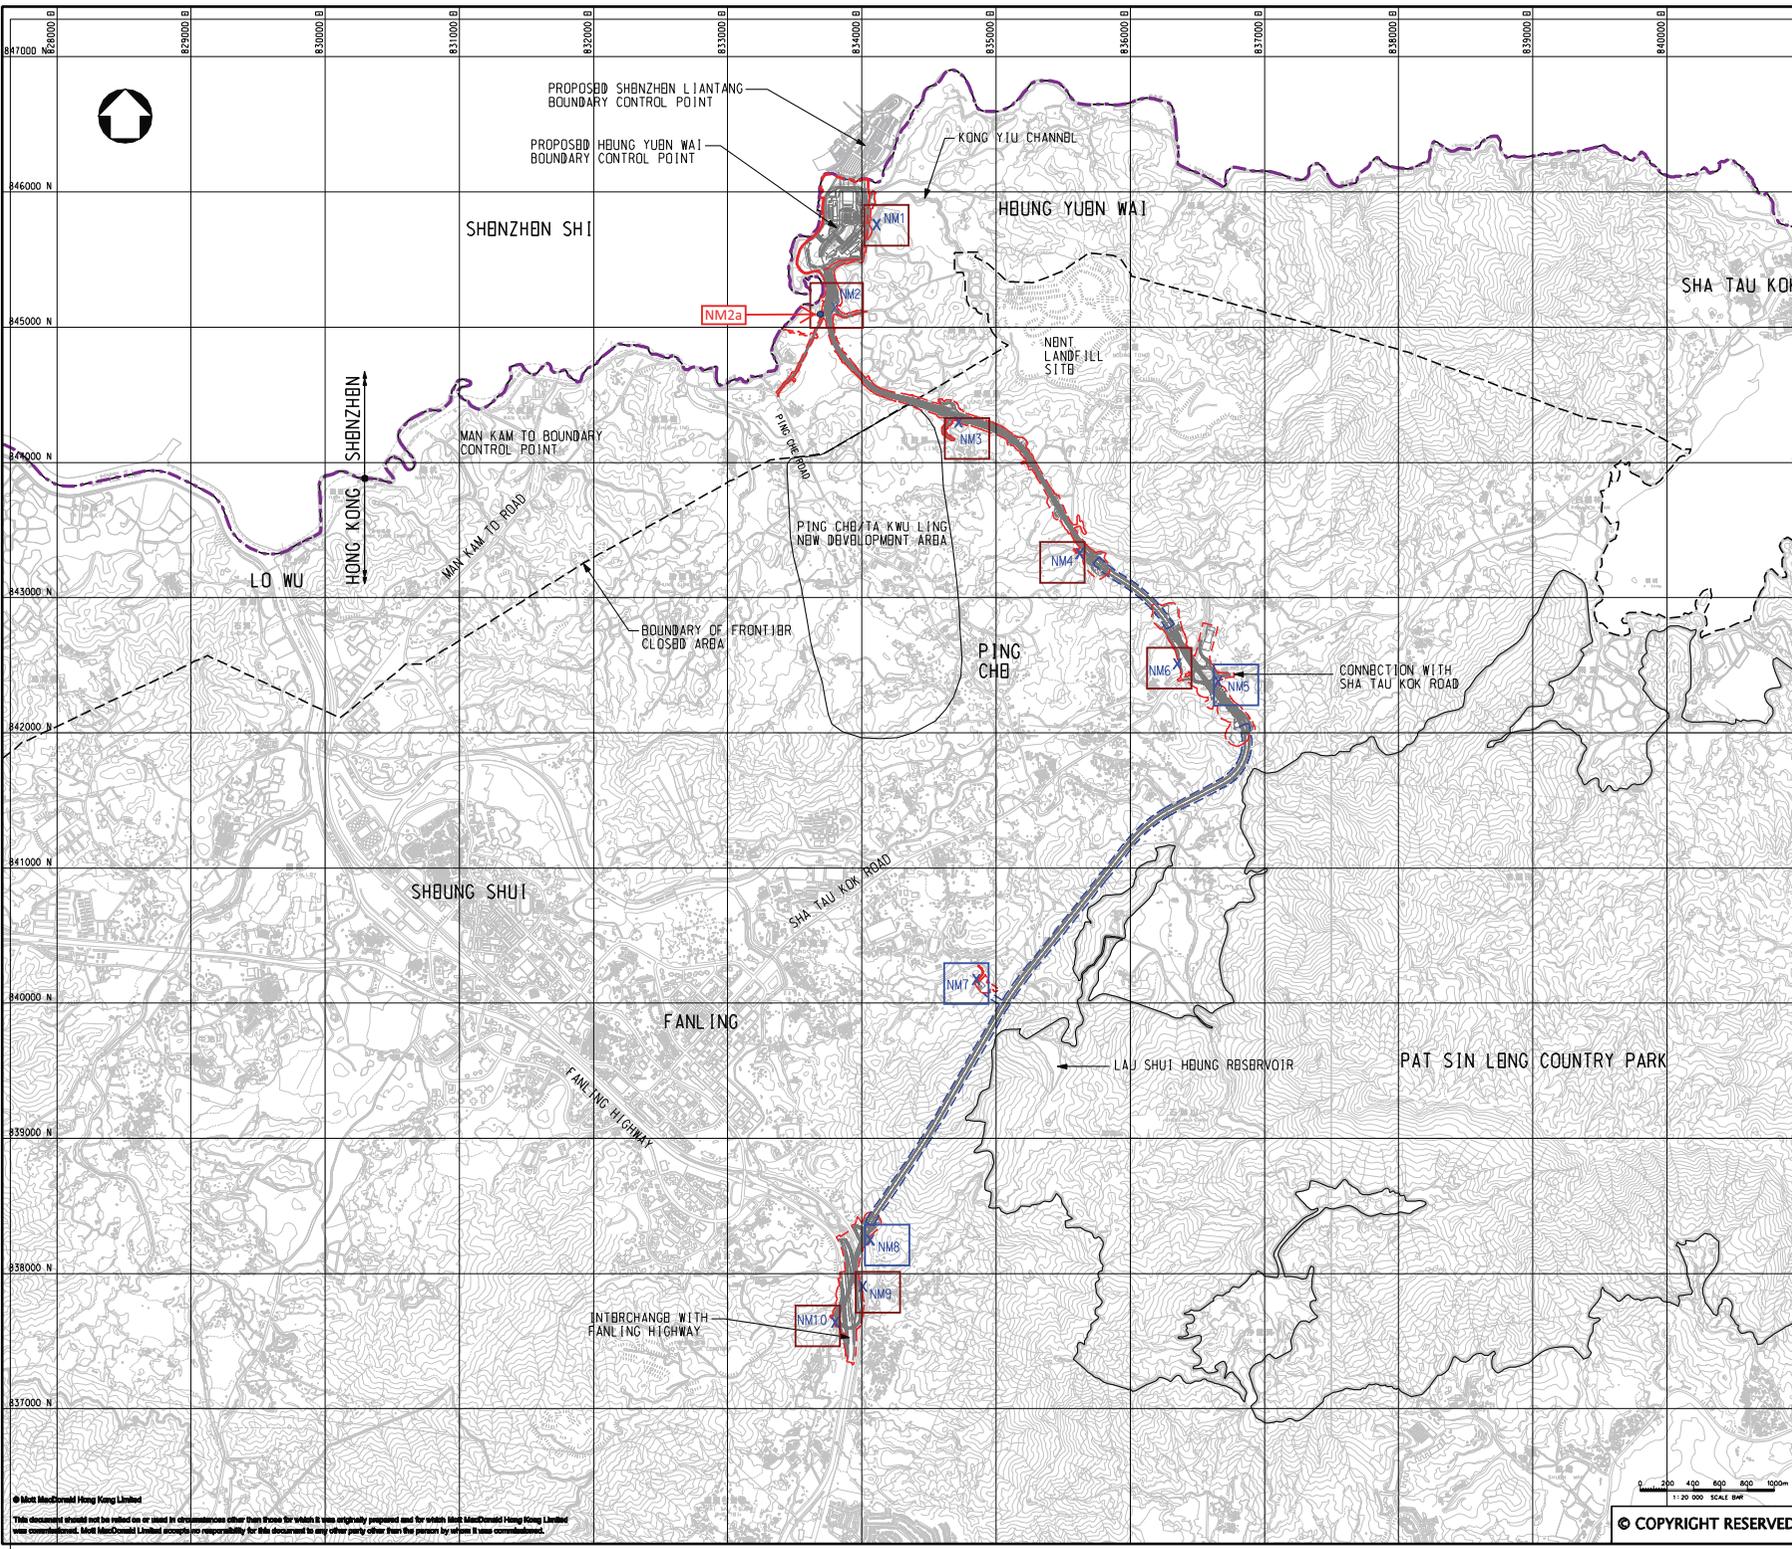

- LEGEND:**
- BOUNDARY OF HKSAR
 - WORKS AREA (ABOVE GROUND)
 - WORKS AREA (TUNNELL)
 - X CONSTRUCTION NOISE MONITORING STATIONS
 - Proposed Noise Monitoring Stations

| P1 | AUG 10 | MING | FIRST ISSUE | DC | HT |
|-----|--------|-------|-------------|-------|-------|
| Rev | Date | Drawn | Description | CHK'd | App'd |



20F Two Landmark East
100 Houshang Street
Kowloon, Kowloon
Hong Kong
T +852 2518 5757
F +852 2827 1823
W www.mottmac.com.hk

Client



CIVIL ENGINEERING AND DEVELOPMENT DEPARTMENT

Project
 AGREEMENT NO. CB45/2008(CB)
 LIANTANG/HUNG YUEN WAI BOUNDARY CONTROL POINT AND ASSOCIATED WORKS


Title
 PROPOSED LOCATION OF CONSTRUCTION NOISE MONITORING STATIONS

| | | | | |
|-------------|---------|--------------|---------------------------------------|--------|
| Designed | DC | Eng.Chk. | BC | |
| Drawn | MING | Coordination | BC | |
| Sup.Chk. | DC | Approved | HT | |
| Scale of A1 | 1:20000 | Project | 255228 | Status |
| | | CAD file | 255228\report\env\env\00831\FE_31.dgn | PRB |
| Drawing No | | | | Rev |
| | | | | P1 |

© Mott MacDonald Hong Kong Limited
 This document should not be relied on or used in circumstances other than those for which it was originally prepared and for which Mott MacDonald Hong Kong Limited was commissioned. Mott MacDonald Limited accepts no responsibility for this document to any other party other than the person by whom it was commissioned.

0 200 400 600 800 1000m
 1:20 000 SCALE BM
 © COPYRIGHT RESERVED

FIGURE 3.1

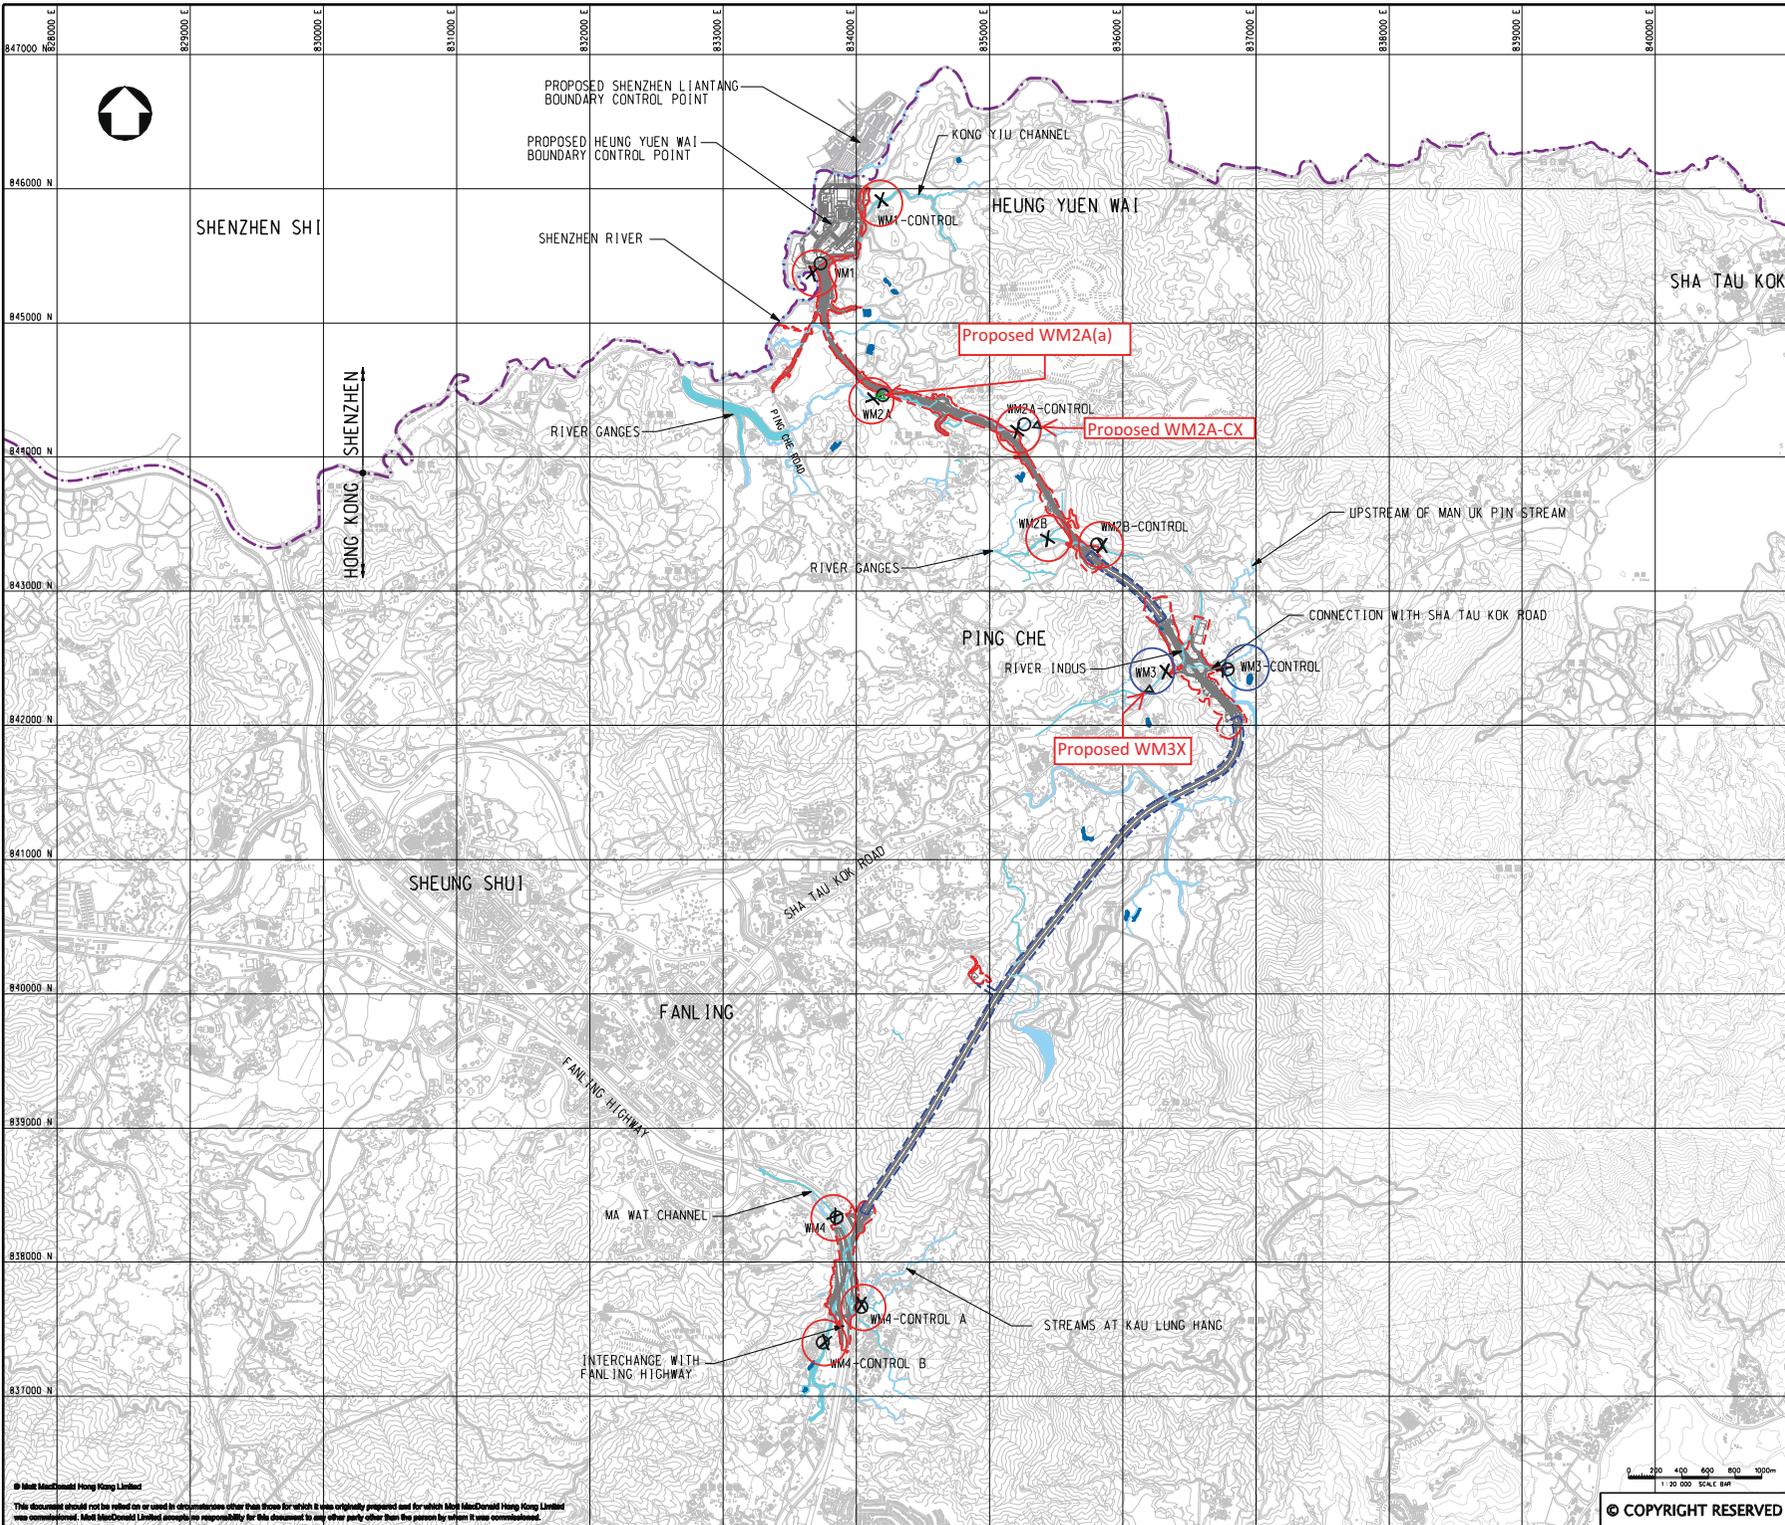

- LEGEND:**
- BOUNDARY OF HKSAR
 - LAND REQUIREMENT LIMIT (ABOVE GROUND)
 - LAND REQUIREMENT LIMIT (TUNNEL)
 - X Water Quality Monitoring Location Recommended in EM&A Manual
 - Alternative Water Quality Monitoring Location for EM&A Programme
 - △ New Proposed Water Quality Monitoring Location in November 2015
 - ▲ New Proposed Water Quality Monitoring Location in May 2016

| Station ID | Location recommended in EM&A Manual | | Location found during site visit | |
|---------------|-------------------------------------|-----------|----------------------------------|----------|
| | Easting | Northing | Easting | Northing |
| WM1 | 83456.835 | 84577.072 | 83457.1 | 84542.1 |
| WM1-Control | 83418.480 | 84591.662 | 83418.5 | 84517.5 |
| WM2A | 83418.319 | 84412.910 | 83420.4 | 84417.3 |
| WM2A-Control | 83505.329 | 84420.151 | 83527.0 | 84424.5 |
| WM2B | 83543.744 | 84339.606 | 83543.5 | 84339.7 |
| WM2B-Control | 83545.878 | 84343.625 | 83535.1 | 84355.1 |
| WM3 | 83623.622 | 84205.377 | 83624.0 | 84202.7 |
| WM3-Control | 83673.415 | 84242.507 | 83673.5 | 84240.0 |
| WM4 | 83840.781 | 83834.842 | 83850.0 | 83838.0 |
| WM4-Control A | 83408.837 | 83768.995 | 83402.8 | 83765.0 |
| WM4-Control B | 83769.123 | 83740.936 | 83760.0 | 83739.5 |

New Proposed Water Quality Monitoring Location in November 2015

| Location ID | Easting | Northing |
|--------------------|---------|----------|
| WM2A-C (Original) | 0835270 | 0844243 |
| WM2A-Cx (Proposed) | 0835377 | 0844188 |
| WM3 (Original) | 0836324 | 0842402 |
| WM3x (Proposed) | 0836206 | 0842270 |

New Proposed Water Quality Monitoring Location in May 2016

| Location ID | Easting | Northing |
|--------------------|---------|----------|
| WM2A (Original) | 834204 | 844471 |
| WM2A(a) (Proposed) | 834191 | 844474 |

| Rev | Date | Drawn | Description | CHK'd | App'd |
|-----|--------|-------|------------------|-------|-------|
| P2 | NOV 10 | MING | GENERAL REVISION | HC | HT |
| P1 | OCT 10 | MING | FIRST ISSUE | HC | HT |

200' True Lanthorn East
100' New King Street
Kowloon, Kowloon
Hong Kong
T +852 2528 8787
F +852 2827 1823
W www.mottmac.com.hk

Client

CIVIL ENGINEERING AND DEVELOPMENT DEPARTMENT

Project
**AGREEMENT NO. CE45/2008 (CE)
 LIANTANG/HEUNG YUEN WAI BOUNDARY CONTROL POINT AND ASSOCIATED WORKS**

Title
LOCATIONS OF PROPOSED WATER QUALITY MONITORING STATIONS

| Designed | HC | Eng.Chk. | EC |
|-------------|--|--------------|--------|
| Drawn | MING | Coordination | EC |
| Dwg.Chk. | HC | Approved | HT |
| Scale at A1 | Project 255228 | | Status |
| 1:20000 | CAD file: S:\255228\REPORTS\EM&A\WQMS\LOC_A1.dgn | | PRE |
| Drawing No | Appendix C | | Rev |
| | | | P2 |

Appendix F

Calibration Certificate of Monitoring Equipment and HOKLAS-accreditation Certificate of the Testing Laboratory

TSP SAMPLER CALIBRATION CALCULATION SPREADSHEET

| | |
|---|----------------------------------|
| Location : Open area at Tsung Yuen Ha Village | Date of Calibration: 28/11/2019 |
| Location ID : AM1c | Next Calibration Date: 28/1/2020 |
| | Technician: Eric |

CONDITIONS

| | | | |
|--------------------------|--------|----------------------------|---------|
| Sea Level Pressure (hPa) | 1021.9 | Corrected Pressure (mm Hg) | 766.425 |
| Temperature (°C) | 20.3 | Temperature (K) | 293 |

CALIBRATION ORIFICE

| | |
|------------------|----------------------------|
| Make-> TISCH | Qstd Slope -> 2.0968 |
| Model-> 5025A | Qstd Intercept -> -0.00065 |
| Serial # -> 1941 | |

CALIBRATION

| Plate No. | H2O (L) (in) | H2O (R) (in) | H2O (in) | Qstd (m3/min) | I (chart) | IC corrected | LINEAR REGRESSION | | |
|-----------|--------------|--------------|----------|---------------|-----------|--------------|-------------------|-------------|----------------|
| | | | | | | | Slope = | Intercept = | Corr. coeff. = |
| 18 | 6 | 6 | 12.0 | 1.673 | 50 | 50.61 | Slope = | 33.6219 | |
| 13 | 4.7 | 4.7 | 9.4 | 1.480 | 44 | 44.54 | Intercept = | -5.7589 | |
| 10 | 3.9 | 3.9 | 7.8 | 1.349 | 38 | 38.46 | Corr. coeff. = | 0.9982 | |
| 7 | 2.4 | 2.4 | 4.8 | 1.058 | 30 | 30.37 | | | |
| 5 | 1.5 | 1.5 | 3.0 | 0.836 | 22 | 22.27 | | | |

Calculations :

$$Qstd = 1/m[\text{Sqrt}(H20(Pa/Pstd)(Tstd/Ta))-b]$$

$$IC = I[\text{Sqrt}(Pa/Pstd)(Tstd/Ta)]$$

Qstd = standard flow rate

IC = corrected chart responses

I = actual chart response

m = calibrator Qstd slope

b = calibrator Qstd intercept

Ta = actual temperature during calibration (deg K)

Pstd = actual pressure during calibration (mm Hg)

For subsequent calculation of sampler flow:

$$1/m((I)[\text{Sqrt}(298/Tav)(Pav/760)]-b)$$


m = sampler slope

b = sampler intercept

I = chart response

Tav = daily average temperature

Pav = daily average pressure

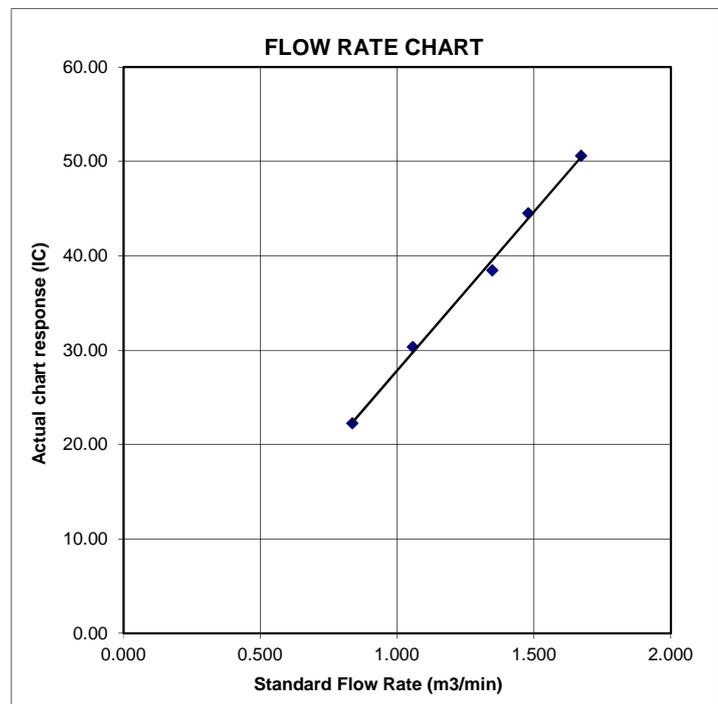

TSP SAMPLER CALIBRATION CALCULATION SPREADSHEET

Location : Village House near Lin Ma Hang Road
 Location ID : AM2

Date of Calibration: 4/10/2019
 Next Calibration Date: 4/12/2019
 Technician: Eric

CONDITIONS

| | | | |
|--------------------------|--------|----------------------------|--------|
| Sea Level Pressure (hPa) | 1012.2 | Corrected Pressure (mm Hg) | 759.15 |
| Temperature (°C) | 28.6 | Temperature (K) | 302 |

CALIBRATION ORIFICE

| | | | |
|-------------|-------|-------------------|----------|
| Make-> | TISCH | Qstd Slope -> | 2.0968 |
| Model-> | 5025A | Qstd Intercept -> | -0.00065 |
| Serial # -> | 1941 | | |

CALIBRATION

| Plate No. | H2O (L) (in) | H2O (R) (in) | H2O (in) | Qstd (m3/min) | I (chart) | IC corrected | LINEAR REGRESSION |
|-----------|--------------|--------------|----------|---------------|-----------|--------------|--|
| 18 | 5.1 | 5.1 | 10.2 | 1.513 | 54 | 53.65 | Slope = 34.9788 Intercept = 0.5076 Corr. coeff. = 0.9981 |
| 13 | 4.2 | 4.2 | 8.4 | 1.374 | 48 | 47.69 | |
| 10 | 3.3 | 3.3 | 6.6 | 1.218 | 44 | 43.71 | |
| 7 | 2.2 | 2.2 | 4.4 | 0.994 | 36 | 35.76 | |
| 5 | 1.4 | 1.4 | 2.8 | 0.793 | 28 | 27.82 | |

Calculations :

$$Qstd = 1/m[\text{Sqrt}(H2O(Pa/Pstd)(Tstd/Ta))-b]$$


$$IC = I[\text{Sqrt}(Pa/Pstd)(Tstd/Ta)]$$

Qstd = standard flow rate
 IC = corrected chart responses
 I = actual chart response
 m = calibrator Qstd slope
 b = calibrator Qstd intercept
 Ta = actual temperature during calibration (deg K)
 Pstd = actual pressure during calibration (mm Hg)

For subsequent calculation of sampler flow:

$$1/m((I)[\text{Sqrt}(298/Tav)(Pav/760)]-b)$$

m = sampler slope
 b = sampler intercept
 I = chart response
 Tav = daily average temperature
 Pav = daily average pressure

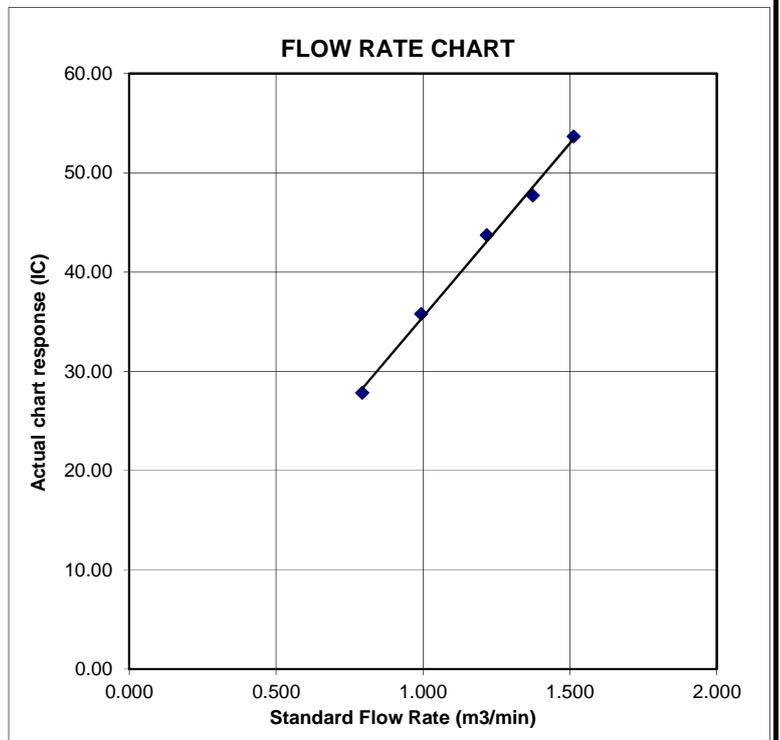

TSP SAMPLER CALIBRATION CALCULATION SPREADSHEET

| | | |
|--|------------------------|-----------|
| Location : Village House near Lin Ma Hang Road | Date of Calibration: | 4/12/2019 |
| Location ID : AM2 | Next Calibration Date: | 4/2/2020 |
| | Technician: | Eric |

CONDITIONS

| | | | |
|--------------------------|--------|----------------------------|---------|
| Sea Level Pressure (hPa) | 1022.9 | Corrected Pressure (mm Hg) | 767.175 |
| Temperature (°C) | 17.5 | Temperature (K) | 291 |

CALIBRATION ORIFICE

| | | | |
|-------------|-------|-------------------|----------|
| Make-> | TISCH | Qstd Slope -> | 2.0968 |
| Model-> | 5025A | Qstd Intercept -> | -0.00065 |
| Serial # -> | 1941 | | |

CALIBRATION

| Plate No. | H2O (L) (in) | H2O (R) (in) | H2O (in) | Qstd (m3/min) | I (chart) | IC corrected | LINEAR REGRESSION | | |
|-----------|--------------|--------------|----------|---------------|-----------|--------------|-------------------|-------------|----------------|
| | | | | | | | Slope = | Intercept = | Corr. coeff. = |
| 18 | 5 | 5 | 10.0 | 1.535 | 54 | 54.95 | Slope = | 35.4037 | |
| 13 | 4.2 | 4.2 | 8.4 | 1.407 | 48 | 48.84 | Intercept = | -0.0173 | |
| 10 | 3.4 | 3.4 | 6.8 | 1.266 | 44 | 44.77 | Corr. coeff. = | 0.9980 | |
| 7 | 2.2 | 2.2 | 4.4 | 1.018 | 36 | 36.63 | | | |
| 5 | 1.4 | 1.4 | 2.8 | 0.812 | 28 | 28.49 | | | |

Calculations :

$$Qstd = 1/m[\text{Sqrt}(H2O(Pa/Pstd)(Tstd/Ta))-b]$$

$$IC = I[\text{Sqrt}(Pa/Pstd)(Tstd/Ta)]$$

Qstd = standard flow rate

IC = corrected chart responses

I = actual chart response

m = calibrator Qstd slope

b = calibrator Qstd intercept

Ta = actual temperature during calibration (deg K)

Pstd = actual pressure during calibration (mm Hg)

For subsequent calculation of sampler flow:

$$1/m((I)[\text{Sqrt}(298/Tav)(Pav/760)]-b)$$


m = sampler slope

b = sampler intercept

I = chart response

Tav = daily average temperature

Pav = daily average pressure

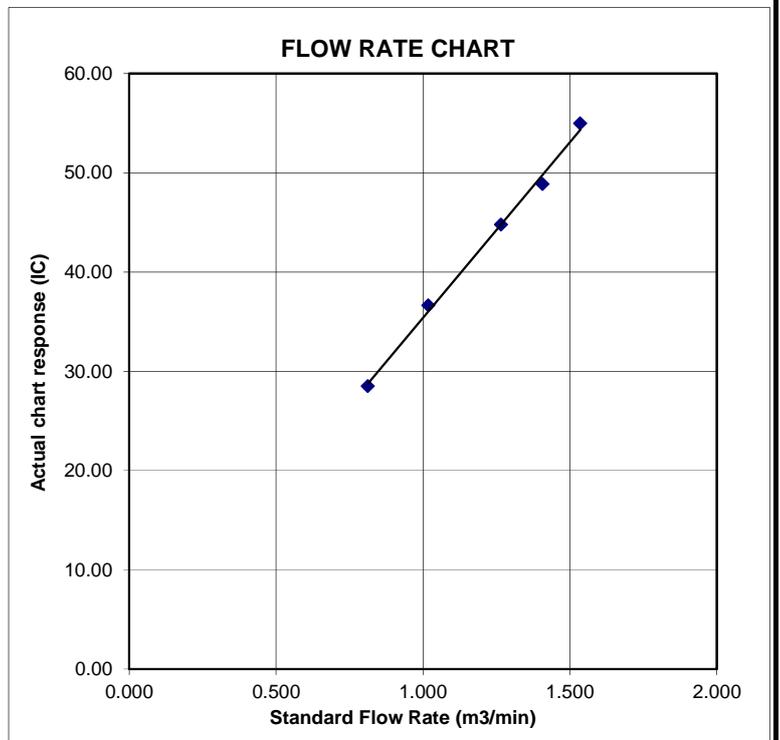

TSP SAMPLER CALIBRATION CALCULATION SPREADSHEET

Location : Ta Kwu Ling Fire Service Station
 Location ID : AM3

Date of Calibration: 4/10/2019
 Next Calibration Date: 4/12/2019
 Technician: Eric

CONDITIONS

| | | | |
|--------------------------|--------|----------------------------|--------|
| Sea Level Pressure (hPa) | 1012.2 | Corrected Pressure (mm Hg) | 759.15 |
| Temperature (°C) | 28.6 | Temperature (K) | 302 |

CALIBRATION ORIFICE

| | | | |
|-------------|-------|-------------------|----------|
| Make-> | TISCH | Qstd Slope -> | 2.0968 |
| Model-> | 5025A | Qstd Intercept -> | -0.00065 |
| Serial # -> | 1941 | | |

CALIBRATION

| Plate No. | H2O (L) (in) | H2O (R) (in) | H2O (in) | Qstd (m3/min) | I (chart) | IC corrected | LINEAR REGRESSION |
|-----------|--------------|--------------|----------|---------------|-----------|--------------|---|
| 18 | 6.3 | 6.3 | 12.6 | 1.682 | 56 | 55.63 | Slope = 35.2738 Intercept = -4.1734 Corr. coeff. = 0.9985 |
| 13 | 5 | 5 | 10.0 | 1.499 | 48 | 47.69 | |
| 10 | 4 | 4 | 8.0 | 1.340 | 44 | 43.71 | |
| 7 | 2.6 | 2.6 | 5.2 | 1.081 | 34 | 33.78 | |
| 5 | 1.6 | 1.6 | 3.2 | 0.848 | 26 | 25.83 | |

Calculations :

$$Qstd = 1/m[\text{Sqrt}(H2O(Pa/Pstd)(Tstd/Ta))-b]$$

$$IC = I[\text{Sqrt}(Pa/Pstd)(Tstd/Ta)]$$

Qstd = standard flow rate

IC = corrected chart responses

I = actual chart response

m = calibrator Qstd slope

b = calibrator Qstd intercept

Ta = actual temperature during calibration (deg K)

Pstd = actual pressure during calibration (mm Hg)

For subsequent calculation of sampler flow:

$$1/m((I)[\text{Sqrt}(298/Tav)(Pav/760)]-b)$$


m = sampler slope

b = sampler intercept

I = chart response

Tav = daily average temperature

Pav = daily average pressure

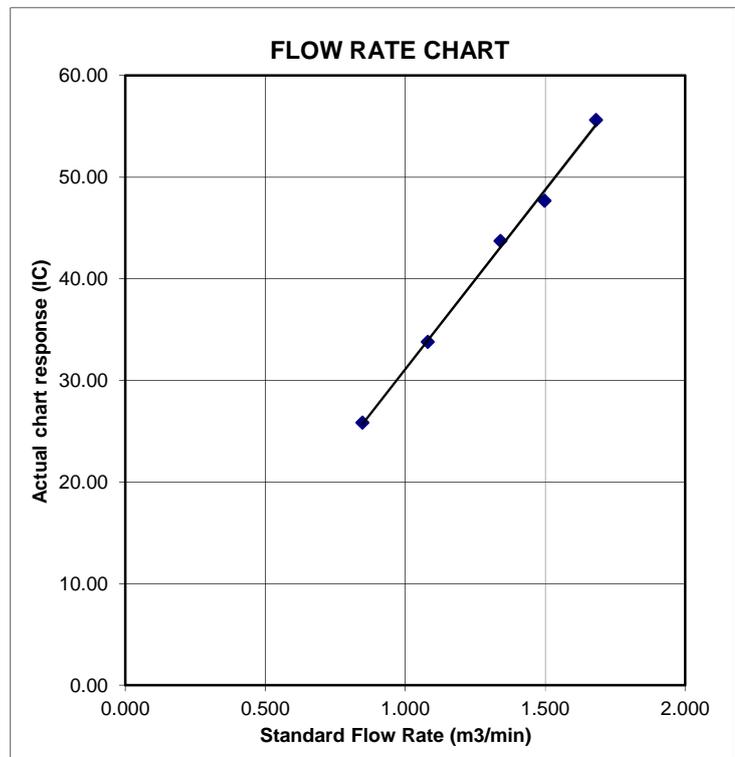

TSP SAMPLER CALIBRATION CALCULATION SPREADSHEET

Location : Ta Kwu Ling Fire Service Station
 Location ID : AM3

Date of Calibration: 4/12/2019
 Next Calibration Date: 4/2/2020
 Technician: Eric

CONDITIONS

| | | | |
|--------------------------|--------|----------------------------|---------|
| Sea Level Pressure (hPa) | 1022.9 | Corrected Pressure (mm Hg) | 767.175 |
| Temperature (°C) | 17.5 | Temperature (K) | 291 |

CALIBRATION ORIFICE

| | | | |
|-------------|-------|-------------------|----------|
| Make-> | TISCH | Qstd Slope -> | 2.0968 |
| Model-> | 5025A | Qstd Intercept -> | -0.00065 |
| Serial # -> | 1941 | | |

CALIBRATION

| Plate No. | H2O (L) (in) | H2O (R) (in) | H2O (in) | Qstd (m3/min) | I (chart) | IC corrected | LINEAR REGRESSION |
|-----------|--------------|--------------|----------|---------------|-----------|--------------|---|
| 18 | 6.2 | 6.2 | 12.4 | 1.709 | 56 | 56.99 | Slope = 35.6068 Intercept = -4.7382 Corr. coeff. = 0.9983 |
| 13 | 5 | 5 | 10.0 | 1.535 | 48 | 48.84 | |
| 10 | 4.1 | 4.1 | 8.2 | 1.390 | 44 | 44.77 | |
| 7 | 2.6 | 2.6 | 5.2 | 1.107 | 34 | 34.60 | |
| 5 | 1.6 | 1.6 | 3.2 | 0.868 | 26 | 26.46 | |

Calculations :

$$Qstd = 1/m[\text{Sqrt}(H2O(Pa/Pstd)(Tstd/Ta))-b]$$


$$IC = I[\text{Sqrt}(Pa/Pstd)(Tstd/Ta)]$$

Qstd = standard flow rate
 IC = corrected chart responses
 I = actual chart response
 m = calibrator Qstd slope
 b = calibrator Qstd intercept
 Ta = actual temperature during calibration (deg K)
 Pstd = actual pressure during calibration (mm Hg)

For subsequent calculation of sampler flow:

$$1/m((I)[\text{Sqrt}(298/Tav)(Pav/760)]-b)$$

m = sampler slope
 b = sampler intercept
 I = chart response
 Tav = daily average temperature
 Pav = daily average pressure

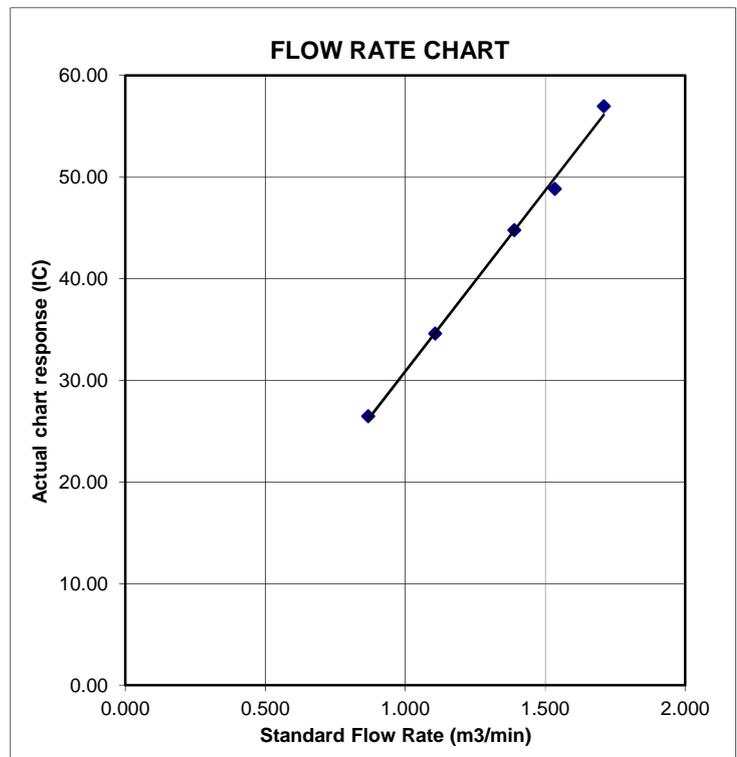

TSP SAMPLER CALIBRATION CALCULATION SPREADSHEET

| | | |
|-------------------------------|------------------------|-----------|
| Location : Nga Yiu Ha Village | Date of Calibration: | 4/10/2019 |
| Location ID : AM4b | Next Calibration Date: | 4/12/2019 |
| | Technician: | Eric |

CONDITIONS

| | | | |
|--------------------------|--------|----------------------------|--------|
| Sea Level Pressure (hPa) | 1012.2 | Corrected Pressure (mm Hg) | 759.15 |
| Temperature (°C) | 28.6 | Temperature (K) | 302 |

CALIBRATION ORIFICE

| | | | |
|-------------|-------|-------------------|----------|
| Make-> | TISCH | Qstd Slope -> | 2.0968 |
| Model-> | 5025A | Qstd Intercept -> | -0.00065 |
| Serial # -> | 1941 | | |

CALIBRATION

| Plate No. | H2O (L) (in) | H2O (R) (in) | H2O (in) | Qstd (m3/min) | I (chart) | IC corrected | LINEAR REGRESSION |
|-----------|--------------|--------------|----------|---------------|-----------|--------------|--|
| 18 | 6 | 6 | 12.0 | 1.642 | 56 | 55.63 | Slope = 30.9916 Intercept = 4.1670 Corr. coeff. = 0.9991 |
| 13 | 4.9 | 4.9 | 9.8 | 1.484 | 50 | 49.67 | |
| 10 | 3.7 | 3.7 | 7.4 | 1.289 | 44 | 43.71 | |
| 7 | 2.3 | 2.3 | 4.6 | 1.016 | 36 | 35.76 | |
| 5 | 1.5 | 1.5 | 3.0 | 0.821 | 30 | 29.80 | |

Calculations :

$$Qstd = 1/m[\text{Sqrt}(H2O(Pa/Pstd)(Tstd/Ta))-b]$$

$$IC = I[\text{Sqrt}(Pa/Pstd)(Tstd/Ta)]$$

Qstd = standard flow rate

IC = corrected chart responses

I = actual chart response

m = calibrator Qstd slope

b = calibrator Qstd intercept

Ta = actual temperature during calibration (deg K)

Pstd = actual pressure during calibration (mm Hg)

For subsequent calculation of sampler flow:

$$1/m((I)[\text{Sqrt}(298/Tav)(Pav/760)]-b)$$


m = sampler slope

b = sampler intercept

I = chart response

Tav = daily average temperature

Pav = daily average pressure

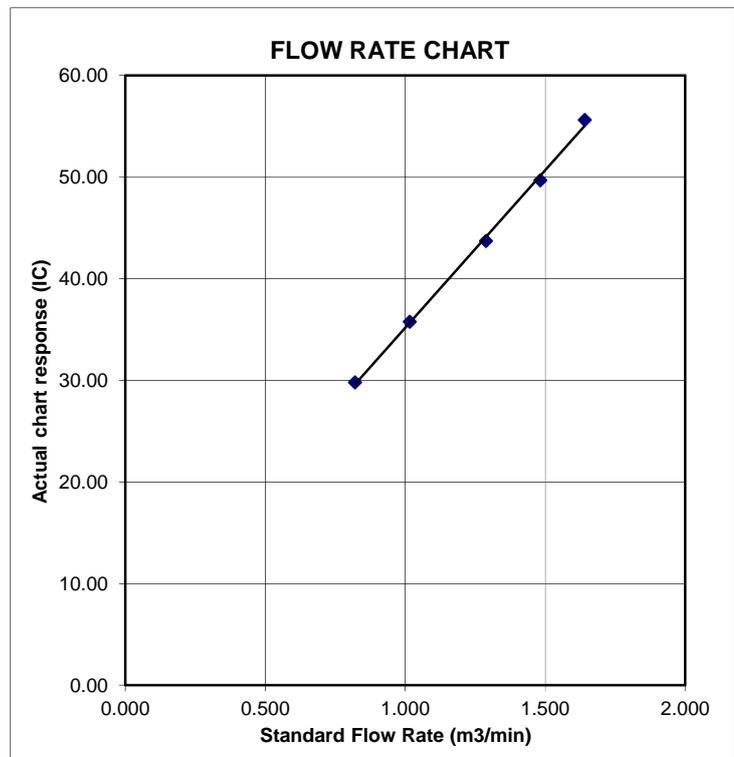

TSP SAMPLER CALIBRATION CALCULATION SPREADSHEET

| | | |
|-------------------------------|------------------------|-----------|
| Location : Nga Yiu Ha Village | Date of Calibration: | 4/12/2019 |
| Location ID : AM4b | Next Calibration Date: | 4/2/2020 |
| | Technician: | Eric |

CONDITIONS

| | | | |
|--------------------------|--------|----------------------------|---------|
| Sea Level Pressure (hPa) | 1022.9 | Corrected Pressure (mm Hg) | 767.175 |
| Temperature (°C) | 17.5 | Temperature (K) | 291 |

CALIBRATION ORIFICE

| | | | |
|-------------|-------|-------------------|----------|
| Make-> | TISCH | Qstd Slope -> | 2.0968 |
| Model-> | 5025A | Qstd Intercept -> | -0.00065 |
| Serial # -> | 1941 | | |

CALIBRATION

| Plate No. | H2O (L) (in) | H2O (R) (in) | H2O (in) | Qstd (m3/min) | I (chart) | IC corrected | LINEAR REGRESSION |
|-----------|--------------|--------------|----------|---------------|-----------|--------------|--|
| 18 | 6 | 6 | 12.0 | 1.681 | 56 | 56.99 | Slope = 30.3437 Intercept = 5.1436 Corr. coeff. = 0.9979 |
| 13 | 5 | 5 | 10.0 | 1.535 | 50 | 50.88 | |
| 10 | 3.7 | 3.7 | 7.4 | 1.320 | 44 | 44.77 | |
| 7 | 2.2 | 2.2 | 4.4 | 1.018 | 36 | 36.63 | |
| 5 | 1.5 | 1.5 | 3.0 | 0.841 | 30 | 30.53 | |
| | | | | | | | |

Calculations :

$$Qstd = 1/m[\text{Sqrt}(H2O(Pa/Pstd)(Tstd/Ta))-b]$$

$$IC = I[\text{Sqrt}(Pa/Pstd)(Tstd/Ta)]$$

Qstd = standard flow rate

IC = corrected chart responses

I = actual chart response

m = calibrator Qstd slope

b = calibrator Qstd intercept

Ta = actual temperature during calibration (deg K)

Pstd = actual pressure during calibration (mm Hg)

For subsequent calculation of sampler flow:

$$1/m((I)[\text{Sqrt}(298/Tav)(Pav/760)]-b)$$


m = sampler slope

b = sampler intercept

I = chart response

Tav = daily average temperature

Pav = daily average pressure

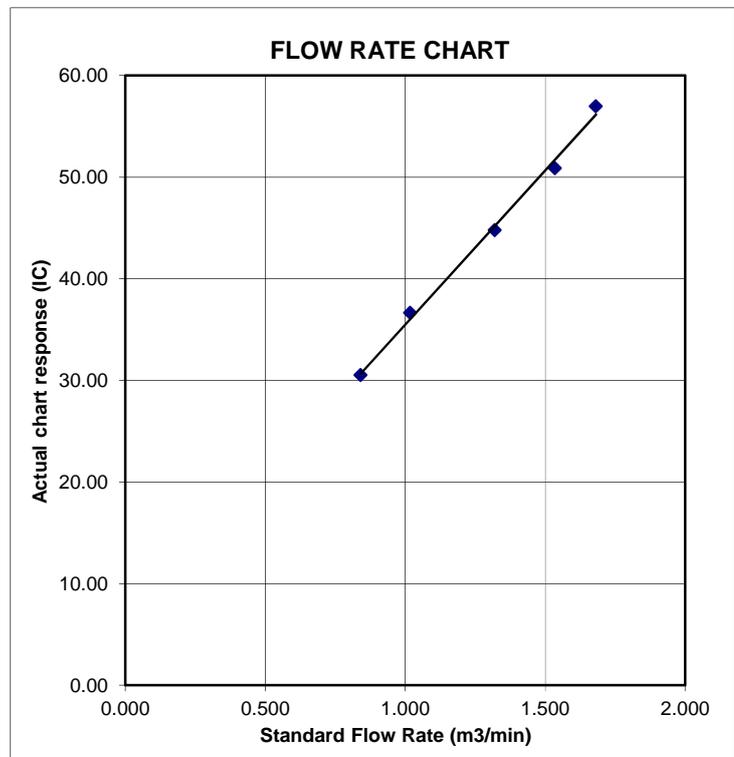

TSP SAMPLER CALIBRATION CALCULATION SPREADSHEET

| | | |
|-------------------------------------|------------------------|-----------|
| Location : Ping Yeung Village House | Date of Calibration: | 4/10/2019 |
| Location ID : AM5a | Next Calibration Date: | 4/12/2019 |
| | Technician: | Eric |

CONDITIONS

| | | | |
|--------------------------|--------|----------------------------|--------|
| Sea Level Pressure (hPa) | 1012.2 | Corrected Pressure (mm Hg) | 759.15 |
| Temperature (°C) | 28.6 | Temperature (K) | 302 |

CALIBRATION ORIFICE

| | | | |
|-------------|-------|-------------------|----------|
| Make-> | TISCH | Qstd Slope -> | 2.0968 |
| Model-> | 5025A | Qstd Intercept -> | -0.00065 |
| Serial # -> | 1941 | | |

CALIBRATION

| Plate No. | H2O (L) (in) | H2O (R) (in) | H2O (in) | Qstd (m3/min) | I (chart) | IC corrected | LINEAR REGRESSION |
|-----------|--------------|--------------|----------|---------------|-----------|--------------|---|
| 18 | 5.5 | 5.5 | 11.0 | 1.572 | 52 | 51.66 | Slope = 37.4120 Intercept = -6.6134 Corr. coeff. = 0.9964 |
| 13 | 4.4 | 4.4 | 8.8 | 1.406 | 46 | 45.70 | |
| 10 | 3.3 | 3.3 | 6.6 | 1.218 | 40 | 39.74 | |
| 7 | 2.2 | 2.2 | 4.4 | 0.994 | 32 | 31.79 | |
| 5 | 1.4 | 1.4 | 2.8 | 0.793 | 22 | 21.86 | |
| | | | | | | | |

Calculations :

$$Qstd = 1/m[\text{Sqrt}(H2O(Pa/Pstd)(Tstd/Ta))-b]$$

$$IC = I[\text{Sqrt}(Pa/Pstd)(Tstd/Ta)]$$

Qstd = standard flow rate

IC = corrected chart responses

I = actual chart response

m = calibrator Qstd slope

b = calibrator Qstd intercept

Ta = actual temperature during calibration (deg K)

Pstd = actual pressure during calibration (mm Hg)

For subsequent calculation of sampler flow:

$$1/m((I)[\text{Sqrt}(298/Tav)(Pav/760)]-b)$$


m = sampler slope

b = sampler intercept

I = chart response

Tav = daily average temperature

Pav = daily average pressure

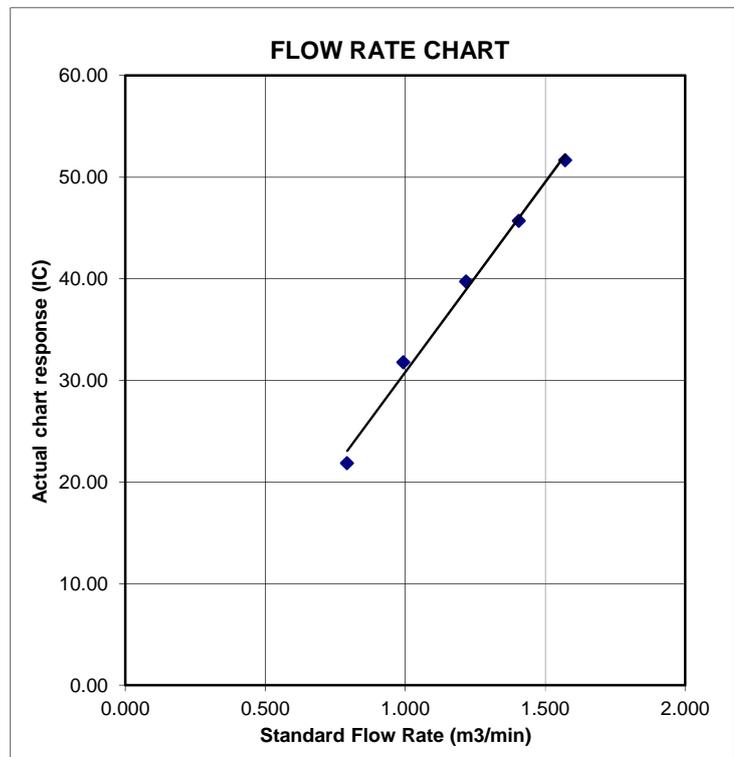

TSP SAMPLER CALIBRATION CALCULATION SPREADSHEET

| | | |
|-------------------------------------|------------------------|-----------|
| Location : Ping Yeung Village House | Date of Calibration: | 4/12/2019 |
| Location ID : AM5a | Next Calibration Date: | 4/2/2020 |
| | Technician: | Eric |

CONDITIONS

| | | | |
|--------------------------|--------|----------------------------|---------|
| Sea Level Pressure (hPa) | 1022.9 | Corrected Pressure (mm Hg) | 767.175 |
| Temperature (°C) | 17.5 | Temperature (K) | 291 |

CALIBRATION ORIFICE

| | | | |
|-------------|-------|-------------------|----------|
| Make-> | TISCH | Qstd Slope -> | 2.0968 |
| Model-> | 5025A | Qstd Intercept -> | -0.00065 |
| Serial # -> | 1941 | | |

CALIBRATION

| Plate No. | H2O (L) (in) | H2O (R) (in) | H2O (in) | Qstd (m3/min) | I (chart) | IC corrected | LINEAR REGRESSION |
|-----------|--------------|--------------|----------|---------------|-----------|--------------|---|
| 18 | 5.6 | 5.6 | 11.2 | 1.624 | 52 | 52.92 | Slope = 36.8413 Intercept = -6.0415 Corr. coeff. = 0.9943 |
| 13 | 4.4 | 4.4 | 8.8 | 1.440 | 46 | 46.81 | |
| 10 | 3.2 | 3.2 | 6.4 | 1.228 | 40 | 40.70 | |
| 7 | 2.2 | 2.2 | 4.4 | 1.018 | 32 | 32.56 | |
| 5 | 1.4 | 1.4 | 2.8 | 0.812 | 22 | 22.39 | |
| | | | | | | | |

Calculations :

$$Qstd = 1/m[\text{Sqrt}(H2O(Pa/Pstd)(Tstd/Ta))-b]$$

$$IC = I[\text{Sqrt}(Pa/Pstd)(Tstd/Ta)]$$

Qstd = standard flow rate

IC = corrected chart responses

I = actual chart response

m = calibrator Qstd slope

b = calibrator Qstd intercept

Ta = actual temperature during calibration (deg K)

Pstd = actual pressure during calibration (mm Hg)

For subsequent calculation of sampler flow:

$$1/m((I)[\text{Sqrt}(298/Tav)(Pav/760)]-b)$$


m = sampler slope

b = sampler intercept

I = chart response

Tav = daily average temperature

Pav = daily average pressure

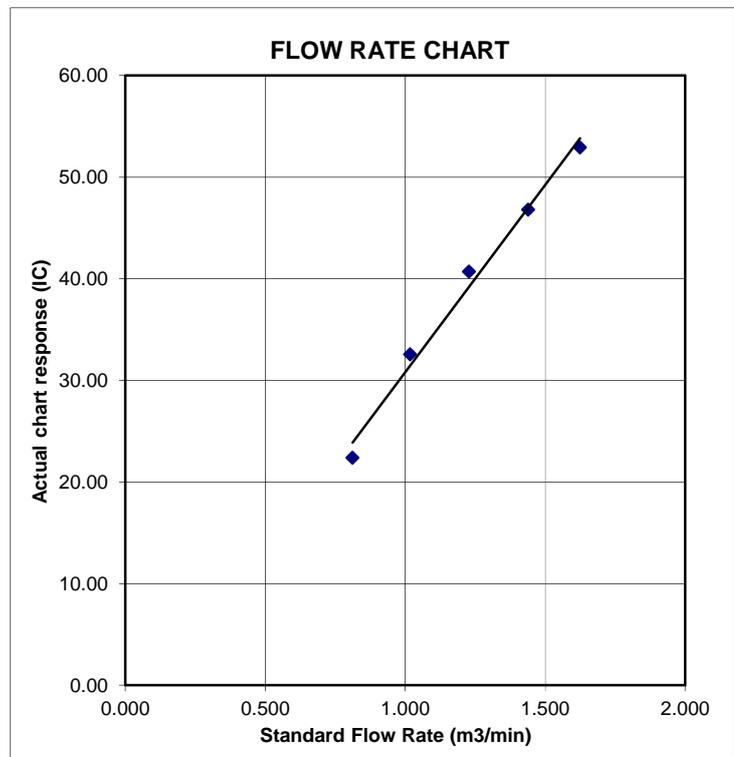

TSP SAMPLER CALIBRATION CALCULATION SPREADSHEET

| | | |
|---------------------------------------|------------------------|-----------|
| Location : Wo Keng Shan Village House | Date of Calibration: | 4/10/2019 |
| Location ID : AM6 | Next Calibration Date: | 4/12/2019 |
| | Technician: | Eric |

CONDITIONS

| | | | |
|--------------------------|--------|----------------------------|--------|
| Sea Level Pressure (hPa) | 1012.2 | Corrected Pressure (mm Hg) | 759.15 |
| Temperature (°C) | 28.6 | Temperature (K) | 302 |

CALIBRATION ORIFICE

| | | | |
|-------------|-------|-------------------|----------|
| Make-> | TISCH | Qstd Slope -> | 2.0968 |
| Model-> | 5025A | Qstd Intercept -> | -0.00065 |
| Serial # -> | 1941 | | |

CALIBRATION

| Plate No. | H2O (L) (in) | H2O (R) (in) | H2O (in) | Qstd (m3/min) | I (chart) | IC corrected | LINEAR REGRESSION |
|-----------|--------------|--------------|----------|---------------|-----------|--------------|--|
| 18 | 5.2 | 5.2 | 10.4 | 1.528 | 53 | 52.65 | Slope = 31.6480 Intercept = 3.8038 Corr. coeff. = 0.9988 |
| 13 | 4.4 | 4.4 | 8.8 | 1.406 | 48 | 47.69 | |
| 10 | 3.4 | 3.4 | 6.8 | 1.236 | 43 | 42.72 | |
| 7 | 2.2 | 2.2 | 4.4 | 0.994 | 36 | 35.76 | |
| 5 | 1.3 | 1.3 | 2.6 | 0.764 | 28 | 27.82 | |
| | | | | | | | |

Calculations :

$$Qstd = 1/m[\text{Sqrt}(H2O(Pa/Pstd)(Tstd/Ta))-b]$$

$$IC = I[\text{Sqrt}(Pa/Pstd)(Tstd/Ta)]$$

Qstd = standard flow rate

IC = corrected chart responses

I = actual chart response

m = calibrator Qstd slope

b = calibrator Qstd intercept

Ta = actual temperature during calibration (deg K)

Pstd = actual pressure during calibration (mm Hg)

For subsequent calculation of sampler flow:

$$1/m((I)[\text{Sqrt}(298/Tav)(Pav/760)]-b)$$


m = sampler slope

b = sampler intercept

I = chart response

Tav = daily average temperature

Pav = daily average pressure

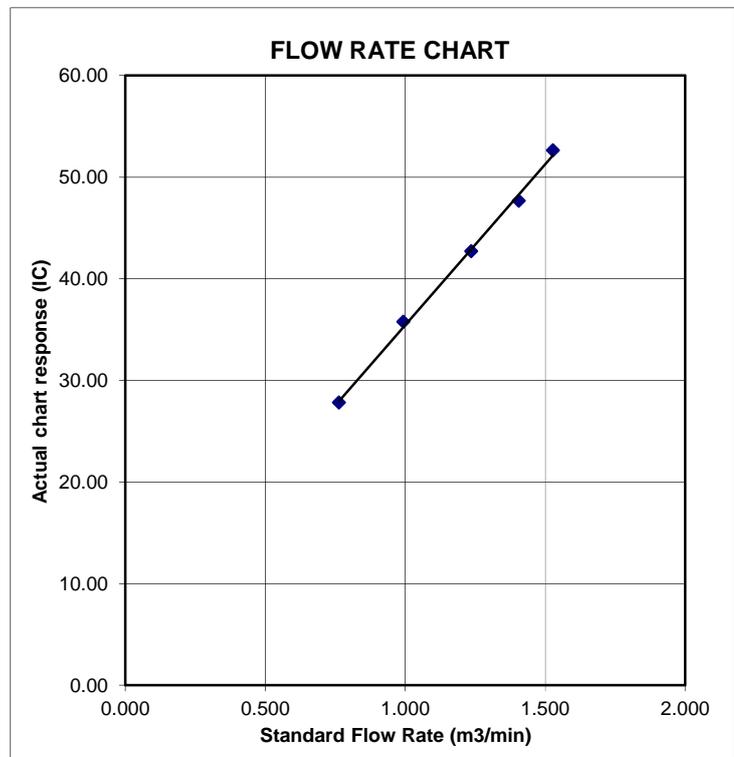

TSP SAMPLER CALIBRATION CALCULATION SPREADSHEET

| | | |
|---------------------------------------|------------------------|-----------|
| Location : Wo Keng Shan Village House | Date of Calibration: | 4/12/2019 |
| Location ID : AM6 | Next Calibration Date: | 4/2/2020 |
| | Technician: | Eric |

CONDITIONS

| | | | |
|--------------------------|--------|----------------------------|---------|
| Sea Level Pressure (hPa) | 1022.9 | Corrected Pressure (mm Hg) | 767.175 |
| Temperature (°C) | 17.5 | Temperature (K) | 291 |

CALIBRATION ORIFICE

| | | | |
|-------------|-------|-------------------|----------|
| Make-> | TISCH | Qstd Slope -> | 2.0968 |
| Model-> | 5025A | Qstd Intercept -> | -0.00065 |
| Serial # -> | 1941 | | |

CALIBRATION

| Plate No. | H2O (L) (in) | H2O (R) (in) | H2O (in) | Qstd (m3/min) | I (chart) | IC corrected | LINEAR REGRESSION |
|-----------|--------------|--------------|----------|---------------|-----------|--------------|--|
| 18 | 5.3 | 5.3 | 10.6 | 1.580 | 53 | 53.93 | Slope = 31.1567 Intercept = 4.2847 Corr. coeff. = 0.9988 |
| 13 | 4.4 | 4.4 | 8.8 | 1.440 | 48 | 48.84 | |
| 10 | 3.5 | 3.5 | 7.0 | 1.284 | 43 | 43.76 | |
| 7 | 2.2 | 2.2 | 4.4 | 1.018 | 36 | 36.63 | |
| 5 | 1.3 | 1.3 | 2.6 | 0.783 | 28 | 28.49 | |
| | | | | | | | |

Calculations :

$$Qstd = 1/m[\text{Sqrt}(H2O(Pa/Pstd)(Tstd/Ta))-b]$$

$$IC = I[\text{Sqrt}(Pa/Pstd)(Tstd/Ta)]$$

Qstd = standard flow rate

IC = corrected chart responses

I = actual chart response

m = calibrator Qstd slope

b = calibrator Qstd intercept

Ta = actual temperature during calibration (deg K)

Pstd = actual pressure during calibration (mm Hg)

For subsequent calculation of sampler flow:

$$1/m((I)[\text{Sqrt}(298/Tav)(Pav/760)]-b)$$


m = sampler slope

b = sampler intercept

I = chart response

Tav = daily average temperature

Pav = daily average pressure

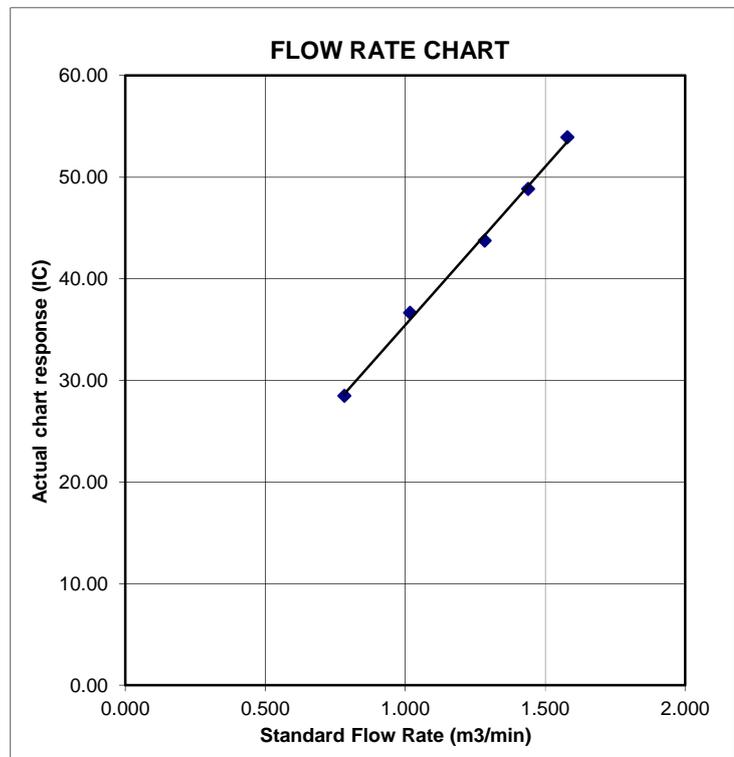

TSP SAMPLER CALIBRATION CALCULATION SPREADSHEET

| | |
|--|----------------------------------|
| Location : Village House of Loi Tung Village | Date of Calibration: 4/10/2019 |
| Location ID : AM7b | Next Calibration Date: 4/12/2019 |
| | Technician: Eric |

CONDITIONS

| | | | |
|--------------------------|--------|----------------------------|--------|
| Sea Level Pressure (hPa) | 1012.2 | Corrected Pressure (mm Hg) | 759.15 |
| Temperature (°C) | 28.6 | Temperature (K) | 302 |

CALIBRATION ORIFICE

| | |
|------------------|----------------------------|
| Make-> TISCH | Qstd Slope -> 2.0968 |
| Model-> 5025A | Qstd Intercept -> -0.00065 |
| Serial # -> 1941 | |

CALIBRATION

| Plate No. | H2O (L) (in) | H2O (R) (in) | H2O (in) | Qstd (m3/min) | I (chart) | IC corrected | LINEAR REGRESSION |
|-----------|--------------|--------------|----------|---------------|-----------|--------------|---|
| 18 | 6 | 6 | 12.0 | 1.642 | 60 | 59.61 | Slope = 39.7404 Intercept = -5.1252 Corr. coeff. = 0.9993 |
| 13 | 4.5 | 4.5 | 9.0 | 1.422 | 52 | 51.66 | |
| 10 | 3.6 | 3.6 | 7.2 | 1.272 | 46 | 45.70 | |
| 7 | 2.3 | 2.3 | 4.6 | 1.016 | 36 | 35.76 | |
| 5 | 1.4 | 1.4 | 2.8 | 0.793 | 26 | 25.83 | |

Calculations :

$$Qstd = 1/m[\text{Sqrt}(H2O(Pa/Pstd)(Tstd/Ta))-b]$$


$$IC = I[\text{Sqrt}(Pa/Pstd)(Tstd/Ta)]$$

Qstd = standard flow rate
 IC = corrected chart responses
 I = actual chart response
 m = calibrator Qstd slope
 b = calibrator Qstd intercept
 Ta = actual temperature during calibration (deg K)
 Pstd = actual pressure during calibration (mm Hg)

For subsequent calculation of sampler flow:

$$1/m((I)[\text{Sqrt}(298/Tav)(Pav/760)]-b)$$

m = sampler slope
 b = sampler intercept
 I = chart response
 Tav = daily average temperature
 Pav = daily average pressure

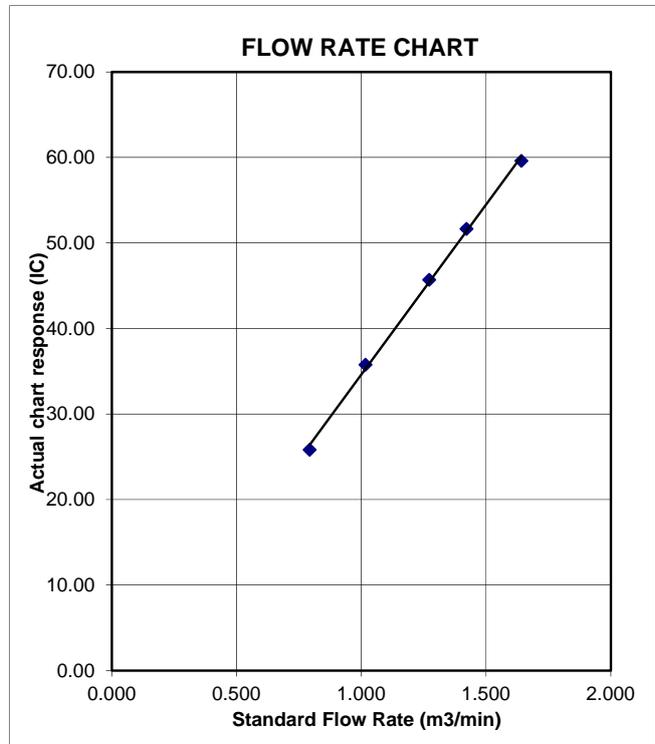

TSP SAMPLER CALIBRATION CALCULATION SPREADSHEET

| | |
|--|---------------------------------|
| Location : Village House of Loi Tung Village | Date of Calibration: 4/12/2019 |
| Location ID : AM7b | Next Calibration Date: 4/2/2020 |
| | Technician: Eric |

CONDITIONS

| | | | |
|--------------------------|--------|----------------------------|---------|
| Sea Level Pressure (hPa) | 1022.9 | Corrected Pressure (mm Hg) | 767.175 |
| Temperature (°C) | 17.5 | Temperature (K) | 291 |

CALIBRATION ORIFICE

| | |
|------------------|-------------------|
| Make-> TISCH | Qstd Slope -> |
| Model-> 5025A | Qstd Intercept -> |
| Serial # -> 1941 | 2.0968 |
| | -0.00065 |

CALIBRATION

| Plate No. | H2O (L) (in) | H2O (R) (in) | H2O (in) | Qstd (m3/min) | I (chart) | IC corrected | LINEAR REGRESSION |
|-----------|--------------|--------------|----------|---------------|-----------|--------------|---|
| 18 | 5.9 | 5.9 | 11.8 | 1.667 | 60 | 61.06 | Slope = 39.4799 Intercept = -4.7568 Corr. coeff. = 0.9984 |
| 13 | 4.6 | 4.6 | 9.2 | 1.472 | 52 | 52.92 | |
| 10 | 3.6 | 3.6 | 7.2 | 1.303 | 46 | 46.81 | |
| 7 | 2.2 | 2.2 | 4.4 | 1.018 | 36 | 36.63 | |
| 5 | 1.4 | 1.4 | 2.8 | 0.812 | 26 | 26.46 | |

Calculations :

$$Qstd = 1/m[\text{Sqrt}(H2O(Pa/Pstd)(Tstd/Ta))-b]$$


$$IC = I[\text{Sqrt}(Pa/Pstd)(Tstd/Ta)]$$

Qstd = standard flow rate
 IC = corrected chart responses
 I = actual chart response
 m = calibrator Qstd slope
 b = calibrator Qstd intercept
 Ta = actual temperature during calibration (deg K)
 Pstd = actual pressure during calibration (mm Hg)

For subsequent calculation of sampler flow:

$$1/m((I)[\text{Sqrt}(298/Tav)(Pav/760)]-b)$$

m = sampler slope
 b = sampler intercept
 I = chart response
 Tav = daily average temperature
 Pav = daily average pressure

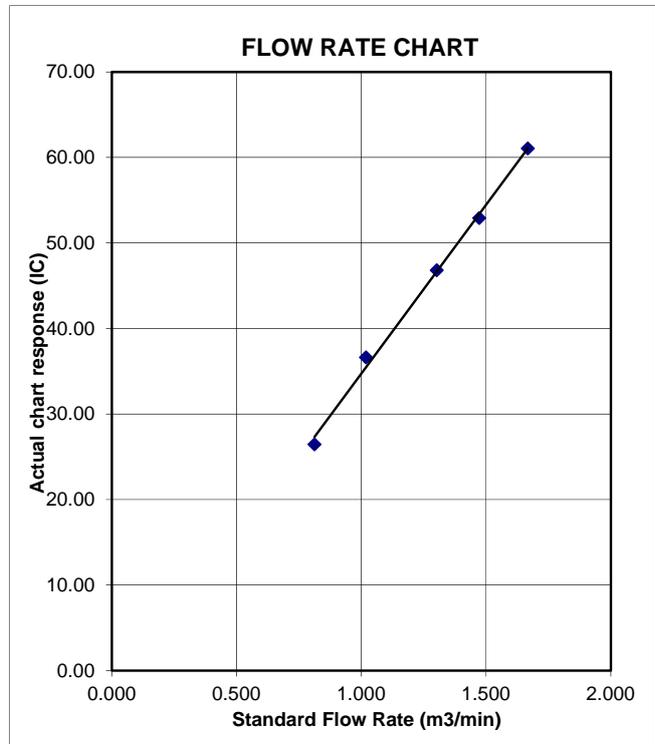

TSP SAMPLER CALIBRATION CALCULATION SPREADSHEET

Location : Po Kat Tsai Village No. 4
 Location ID : AM8

Date of Calibration: 4/10/2019
 Next Calibration Date: 4/12/2019
 Technician: Eric

CONDITIONS

| | | | |
|--------------------------|--------|----------------------------|--------|
| Sea Level Pressure (hPa) | 1012.2 | Corrected Pressure (mm Hg) | 759.15 |
| Temperature (°C) | 28.6 | Temperature (K) | 302 |

CALIBRATION ORIFICE

| | | | |
|-------------|-------|-------------------|----------|
| Make-> | TISCH | Qstd Slope -> | 2.0968 |
| Model-> | 5025A | Qstd Intercept -> | -0.00065 |
| Serial # -> | 1941 | | |

CALIBRATION

| Plate No. | H2O (L) (in) | H2O (R) (in) | H2O (in) | Qstd (m3/min) | I (chart) | IC corrected | LINEAR REGRESSION Slope = 38.0133 Intercept = -9.1973 Corr. coeff. = 0.9956 |
|-----------|--------------|--------------|----------|---------------|-----------|--------------|--|
| 18 | 6.4 | 6.4 | 12.8 | 1.695 | 54 | 53.65 | |
| 13 | 4.8 | 4.8 | 9.6 | 1.468 | 48 | 47.69 | |
| 10 | 3.8 | 3.8 | 7.6 | 1.306 | 42 | 41.73 | |
| 7 | 2.3 | 2.3 | 4.6 | 1.016 | 30 | 29.80 | |
| 5 | 1.4 | 1.4 | 2.8 | 0.793 | 20 | 19.87 | |

Calculations :

$$Qstd = 1/m[\text{Sqrt}(H2O(Pa/Pstd)(Tstd/Ta))-b]$$


$$IC = I[\text{Sqrt}(Pa/Pstd)(Tstd/Ta)]$$

Qstd = standard flow rate
 IC = corrected chart responses
 I = actual chart response
 m = calibrator Qstd slope
 b = calibrator Qstd intercept
 Ta = actual temperature during calibration (deg K)
 Pstd = actual pressure during calibration (mm Hg)

For subsequent calculation of sampler flow:

$$1/m((I)[\text{Sqrt}(298/Tav)(Pav/760)]-b)$$

m = sampler slope
 b = sampler intercept
 I = chart response
 Tav = daily average temperature
 Pav = daily average pressure

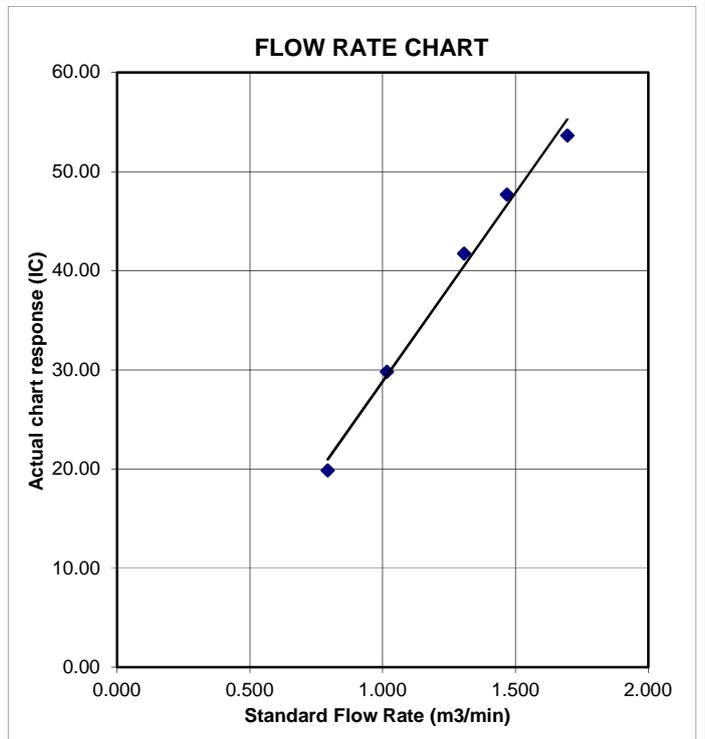

TSP SAMPLER CALIBRATION CALCULATION SPREADSHEET

Location : Po Kat Tsai Village No. 4
 Location ID : AM8

Date of Calibration: 4/12/2019
 Next Calibration Date: 4/2/2020
 Technician: Eric

CONDITIONS

| | | | |
|--------------------------|--------|----------------------------|---------|
| Sea Level Pressure (hPa) | 1022.9 | Corrected Pressure (mm Hg) | 767.175 |
| Temperature (°C) | 17.5 | Temperature (K) | 291 |

CALIBRATION ORIFICE

| | | | |
|-------------|-------|-------------------|----------|
| Make-> | TISCH | Qstd Slope -> | 2.0968 |
| Model-> | 5025A | Qstd Intercept -> | -0.00065 |
| Serial # -> | 1941 | | |

CALIBRATION

| Plate No. | H2O (L) (in) | H2O (R) (in) | H2O (in) | Qstd (m3/min) | I (chart) | IC corrected | LINEAR REGRESSION | | |
|-----------|--------------|--------------|----------|---------------|-----------|--------------|-------------------|-------------|----------------|
| | | | | | | | Slope = | Intercept = | Corr. coeff. = |
| 18 | 6.3 | 6.3 | 12.6 | 1.723 | 54 | 54.95 | Slope = | 38.4398 | |
| 13 | 4.8 | 4.8 | 9.6 | 1.504 | 48 | 48.84 | Intercept = | -9.9989 | |
| 10 | 3.9 | 3.9 | 7.8 | 1.356 | 42 | 42.74 | Corr. coeff. = | 0.9974 | |
| 7 | 2.3 | 2.3 | 4.6 | 1.041 | 30 | 30.53 | | | |
| 5 | 1.4 | 1.4 | 2.8 | 0.812 | 20 | 20.35 | | | |

Calculations :

$$Qstd = 1/m[\text{Sqrt}(H2O(Pa/Pstd)(Tstd/Ta))-b]$$


$$IC = I[\text{Sqrt}(Pa/Pstd)(Tstd/Ta)]$$

Qstd = standard flow rate
 IC = corrected chart responses
 I = actual chart response
 m = calibrator Qstd slope
 b = calibrator Qstd intercept
 Ta = actual temperature during calibration (deg K)
 Pstd = actual pressure during calibration (mm Hg)

For subsequent calculation of sampler flow:

$$1/m((I)[\text{Sqrt}(298/Tav)(Pav/760)]-b)$$

m = sampler slope
 b = sampler intercept
 I = chart response
 Tav = daily average temperature
 Pav = daily average pressure

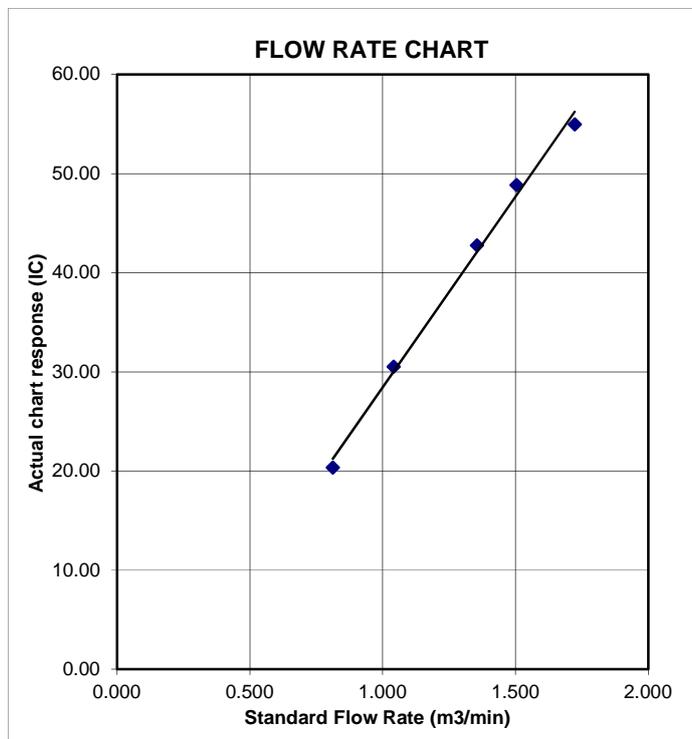

TSP SAMPLER CALIBRATION CALCULATION SPREADSHEET

| | |
|---|----------------------------------|
| Location : Nam Wa Po Village House No. 80 | Date of Calibration: 4/10/2019 |
| Location ID : AM9b | Next Calibration Date: 4/12/2019 |
| | Technician: Eric |

CONDITIONS

| | | | |
|--------------------------|--------|----------------------------|--------|
| Sea Level Pressure (hPa) | 1012.2 | Corrected Pressure (mm Hg) | 759.15 |
| Temperature (°C) | 28.6 | Temperature (K) | 302 |

CALIBRATION ORIFICE

| | |
|------------------|----------------------------|
| Make-> TISCH | Qstd Slope -> 2.0968 |
| Model-> 5025A | Qstd Intercept -> -0.00065 |
| Serial # -> 1941 | |

CALIBRATION

| Plate No. | H2O (L) (in) | H2O (R) (in) | H2O (in) | Qstd (m3/min) | I (chart) | IC corrected | LINEAR REGRESSION |
|-----------|--------------|--------------|----------|---------------|-----------|--------------|--|
| 18 | 6.5 | 6.5 | 13.0 | 1.709 | 54 | 53.65 | Slope = 27.6360 Intercept = 7.2823 Corr. coeff. = 0.9978 |
| 13 | 4.8 | 4.8 | 9.6 | 1.468 | 49 | 48.68 | |
| 10 | 3.8 | 3.8 | 7.6 | 1.306 | 44 | 43.71 | |
| 7 | 2 | 2 | 4.0 | 0.948 | 34 | 33.78 | |
| 5 | 1.3 | 1.3 | 2.6 | 0.764 | 28 | 27.82 | |

Calculations :

$$Qstd = 1/m[\text{Sqrt}(H2O(Pa/Pstd)(Tstd/Ta))-b]$$

$$IC = I[\text{Sqrt}(Pa/Pstd)(Tstd/Ta)]$$

Qstd = standard flow rate

IC = corrected chart responses

I = actual chart response

m = calibrator Qstd slope

b = calibrator Qstd intercept

Ta = actual temperature during calibration (deg K)

Pstd = actual pressure during calibration (mm Hg)

For subsequent calculation of sampler flow:

$$1/m((I)[\text{Sqrt}(298/Tav)(Pav/760)]-b)$$


m = sampler slope

b = sampler intercept

I = chart response

Tav = daily average temperature

Pav = daily average pressure

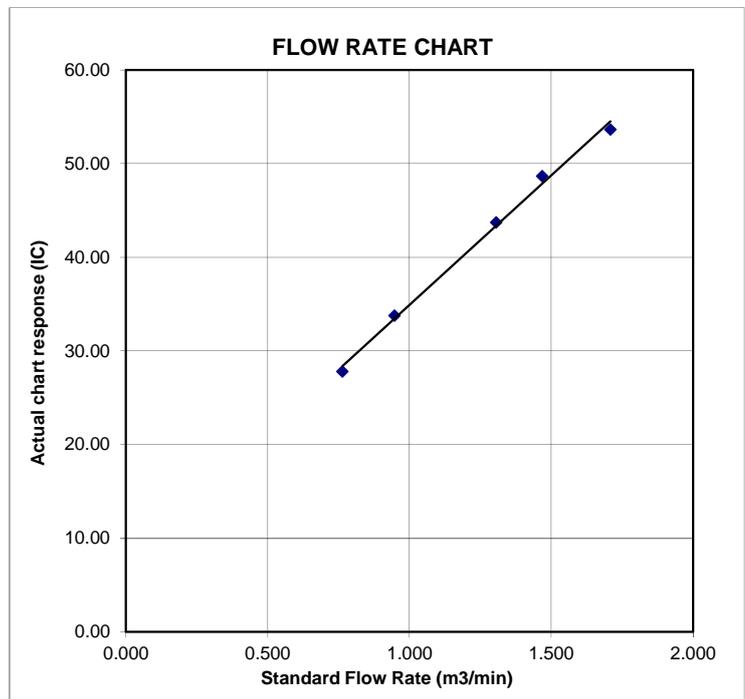

TSP SAMPLER CALIBRATION CALCULATION SPREADSHEET

Location : Nam Wa Po Village House No. 80
 Location ID : AM9b

Date of Calibration: 4/12/2019
 Next Calibration Date: 4/2/2020
 Technician: Eric

CONDITIONS

| | | | |
|--------------------------|--------|----------------------------|---------|
| Sea Level Pressure (hPa) | 1022.9 | Corrected Pressure (mm Hg) | 767.175 |
| Temperature (°C) | 17.5 | Temperature (K) | 291 |

CALIBRATION ORIFICE

| | | | |
|-------------|-------|-------------------|----------|
| Make-> | TISCH | Qstd Slope -> | 2.0968 |
| Model-> | 5025A | Qstd Intercept -> | -0.00065 |
| Serial # -> | 1941 | | |

CALIBRATION

| Plate No. | H2O (L) (in) | H2O (R) (in) | H2O (in) | Qstd (m3/min) | I (chart) | IC corrected | LINEAR REGRESSION |
|-----------|--------------|--------------|----------|---------------|-----------|--------------|--|
| 18 | 6.5 | 6.5 | 13.0 | 1.750 | 54 | 54.95 | Slope = 27.8047 Intercept = 7.0253 Corr. coeff. = 0.9987 |
| 13 | 4.9 | 4.9 | 9.8 | 1.520 | 49 | 49.86 | |
| 10 | 3.8 | 3.8 | 7.6 | 1.338 | 44 | 44.77 | |
| 7 | 2.1 | 2.1 | 4.2 | 0.995 | 34 | 34.60 | |
| 5 | 1.3 | 1.3 | 2.6 | 0.783 | 28 | 28.49 | |

Calculations :

$$Qstd = 1/m[\text{Sqrt}(H2O(Pa/Pstd)(Tstd/Ta))-b]$$


$$IC = I[\text{Sqrt}(Pa/Pstd)(Tstd/Ta)]$$

Qstd = standard flow rate
 IC = corrected chart responses
 I = actual chart response
 m = calibrator Qstd slope
 b = calibrator Qstd intercept
 Ta = actual temperature during calibration (deg K)
 Pstd = actual pressure during calibration (mm Hg)

For subsequent calculation of sampler flow:

$$1/m((I)[\text{Sqrt}(298/Tav)(Pav/760)]-b)$$

m = sampler slope
 b = sampler intercept
 I = chart response
 Tav = daily average temperature
 Pav = daily average pressure

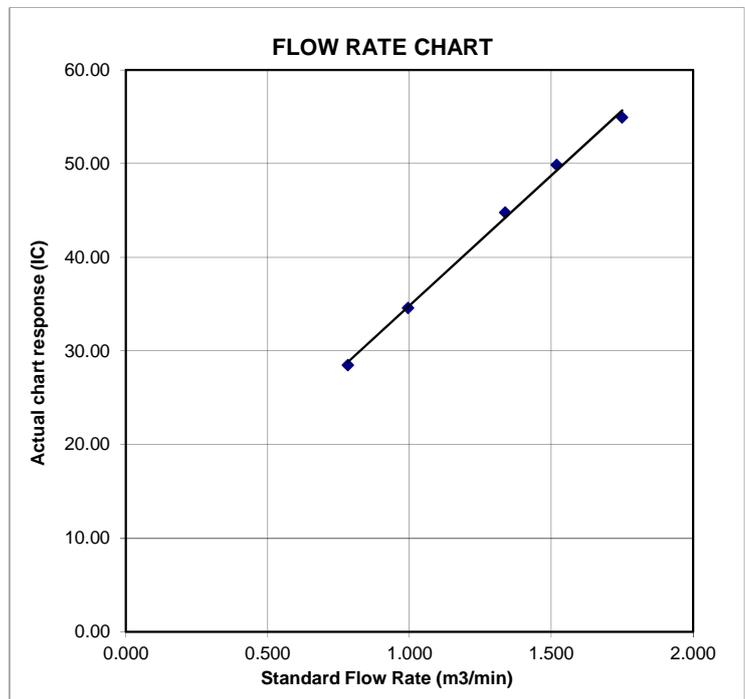

Certificate of Calibration

| Calibration Certification Information | | | |
|---------------------------------------|-----------------------------|-----------|-------|
| Cal. Date: February 5, 2019 | Rootsmeter S/N: 438320 | Ta: 293 | °K |
| Operator: Jim Tisch | | Pa: 753.1 | mm Hg |
| Calibration Model #: TE-5025A | Calibrator S/N: 1941 | | |

| Run | Vol. Init (m3) | Vol. Final (m3) | ΔVol. (m3) | ΔTime (min) | ΔP (mm Hg) | ΔH (in H2O) |
|-----|----------------|-----------------|------------|-------------|------------|-------------|
| 1 | 1 | 2 | 1 | 1.4830 | 3.2 | 2.00 |
| 2 | 3 | 4 | 1 | 1.0430 | 6.4 | 4.00 |
| 3 | 5 | 6 | 1 | 0.9300 | 7.9 | 5.00 |
| 4 | 7 | 8 | 1 | 0.8870 | 8.7 | 5.50 |
| 5 | 9 | 10 | 1 | 0.7320 | 12.7 | 8.00 |

| Data Tabulation | | | | | |
|-----------------|---------------|--|-----------|-------------|---|
| Vstd (m3) | Qstd (x-axis) | $\sqrt{\Delta H \left(\frac{Pa}{Pstd} \right) \left(\frac{Tstd}{Ta} \right)}$ (y-axis) | Va | Qa (x-axis) | $\sqrt{\Delta H \left(\frac{Ta}{Pa} \right)}$ (y-axis) |
| 1.0036 | 0.6767 | 1.4197 | 0.9958 | 0.6714 | 0.8821 |
| 0.9993 | 0.9581 | 2.0078 | 0.9915 | 0.9506 | 1.2475 |
| 0.9973 | 1.0723 | 2.2448 | 0.9895 | 1.0640 | 1.3947 |
| 0.9962 | 1.1231 | 2.3544 | 0.9884 | 1.1144 | 1.4628 |
| 0.9908 | 1.3536 | 2.8395 | 0.9831 | 1.3431 | 1.7642 |
| QSTD | m= | 2.09680 | QA | m= | 1.31298 |
| | b= | -0.00065 | | b= | -0.00040 |
| | r= | 0.99999 | | r= | 0.99999 |

| Calculations | | | |
|--|---|-----|--|
| Vstd= | $\Delta Vol \left(\frac{Pa - \Delta P}{Pstd} \right) \left(\frac{Tstd}{Ta} \right)$ | Va= | $\Delta Vol \left(\frac{Pa - \Delta P}{Pa} \right)$ |
| Qstd= | Vstd/ΔTime | Qa= | Va/ΔTime |
| For subsequent flow rate calculations: | | | |
| Qstd= | $1/m \left(\left(\sqrt{\Delta H \left(\frac{Pa}{Pstd} \right) \left(\frac{Tstd}{Ta} \right)} \right) - b \right)$ | Qa= | $1/m \left(\left(\sqrt{\Delta H \left(\frac{Ta}{Pa} \right)} \right) - b \right)$ |

| Standard Conditions | |
|---|-----------|
| Tstd: | 298.15 °K |
| Pstd: | 760 mm Hg |
| Key | |
| ΔH: calibrator manometer reading (in H2O) | |
| ΔP: rootsmeter manometer reading (mm Hg) | |
| Ta: actual absolute temperature (°K) | |
| Pa: actual barometric pressure (mm Hg) | |
| b: intercept | |
| m: slope | |

| RECALIBRATION |
|--|
| US EPA recommends annual recalibration per 1998 40 Code of Federal Regulations Part 50 to 51, Appendix B to Part 50, Reference Method for the Determination of Suspended Particulate Matter in the Atmosphere, 9.2.17, page 30 |



ALS Laboratory Group

ANALYTICAL CHEMISTRY & TESTING SERVICES

SUB-CONTRACTING REPORT

| | | | |
|---------|--|----------------|--------------------|
| CONTACT | : MR BEN TAM | WORK ORDER | : HK1908931 |
| CLIENT | : ACTION UNITED ENVIRONMENT SERVICES AND CONSULTING | | |
| ADDRESS | : RM A 20/F., GOLD KING IND BLDG, NO. 35-41 TAI LIN PAI ROAD, KWAI CHUNG, N.T. HONG KONG | SUB-BATCH | : 1 |
| | | DATE RECEIVED | : 25-FEB-2019 |
| | | DATE OF ISSUE | : 4-MAR-2019 |
| PROJECT | : ---- | NO. OF SAMPLES | : 1 |
| | | CLIENT ORDER | : ---- |

General Comments

- Sample(s) were received in ambient condition.
- Sample(s) analysed and reported on an as received basis.
- Calibration was subcontracted to and analysed by Action United Enviro Services.

Signatories

This document has been signed by those names that appear on this report and are the authorised signatories

Signatories

Position

Richard Fung

General Manager

This is the Final Report and supersedes any preliminary report with this batch number.

Results apply to sample(s) as submitted. All pages of this report have been checked and approved for release.

ALS Technichem (HK) Pty Ltd
Part of the **ALS Laboratory Group**

11/F. Chung Shun Knitting Centre 1 - 3 Wing Yip Street Kwai Chung N.T. Hong Kong
Tel. +852 2610 1044 Fax. +852 2610 2021 www.alsglobal.com

WORK ORDER : HK1908931
SUB-BATCH : 1
CLIENT : ACTION UNITED ENVIRONMENT SERVICES AND CONSULTING
PROJECT : ----



| ALS Lab ID | Client's Sample ID | Sample Type | Sample Date | External Lab Report No. |
|---------------|--------------------|-------------|-------------|-------------------------|
| HK1908931-001 | S/N: 3Y6505 | AIR | 25-Feb-2019 | S/N: 3Y6505 |

Equipment Verification Report (TSP)

Equipment Calibrated:

Type: Laser Dust monitor
 Manufacturer: Sibata LD-3B
 Serial No. 3Y6505
 Equipment Ref: EQ114
 Job Order HK1908931

Standard Equipment:

Standard Equipment: High Volume Sampler
 Location & Location ID: AUES office (calibration room)
 Equipment Ref: HVS 018
 Last Calibration Date: 21 December 2018

Equipment Verification Results:

Testing Date: 7 January 2019

| Hour | Time | Mean Temp °C | Mean Pressure (hPa) | Concentration in mg/m ³ (Standard Equipment) | Total Count (Calibrated Equipment) | Count/Minute (Total Count/60min) |
|----------|---------------|--------------|---------------------|---|------------------------------------|----------------------------------|
| 2hr07min | 09:01 ~ 11:08 | 18.5 | 1021.4 | 0.045 | 2318 | 18.3 |
| 2hr11min | 11:13 ~ 13:24 | 18.5 | 1021.4 | 0.032 | 1433 | 11.0 |
| 2hr07min | 13:30 ~ 15:37 | 18.5 | 1021.4 | 0.089 | 5022 | 39.7 |

Sensitivity Adjustment Scale Setting (Before Calibration) 602 (CPM)


Sensitivity Adjustment Scale Setting (After Calibration) 602 (CPM)

Linear Regression of Y or X

Slope (K-factor): 0.0022

Correlation Coefficient 0.9957

Date of Issue 14 January 2019

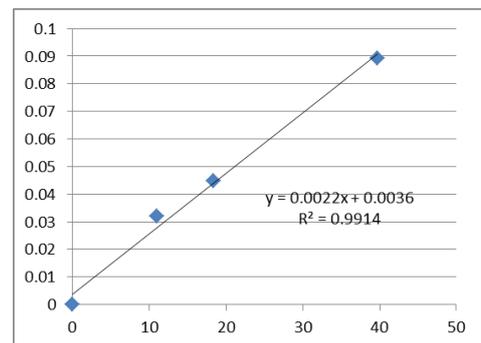

Remarks:

1. **Strong** Correlation (R>0.8)
2. Factor 0.0022 should be apply for TSP monitoring

*If R<0.5, repair or re-verification is required for the equipment

Operator : Martin Li Signature : [Signature] Date : 14 January 2019

QC Reviewer : Ben Tam Signature : [Signature] Date : 14 January 2019

TSP SAMPLER CALIBRATION CALCULATION SPREADSHEET

Location : Gold King Industrial Building, Kwai Chung Date of Calibration: 21-Dec-18
 Location ID : Calibration Room Next Calibration Date: 21-Mar-19

CONDITIONS

| | | | |
|--------------------------|--------|----------------------------|---------|
| Sea Level Pressure (hPa) | 1016.1 | Corrected Pressure (mm Hg) | 762.075 |
| Temperature (°C) | 22.4 | Temperature (K) | 295 |

CALIBRATION ORIFICE

| | | | |
|--------------------|-----------|-------------------|-----------|
| Make-> | TISCH | Qstd Slope -> | 2.02017 |
| Model-> | 5025A | Qstd Intercept -> | -0.03691 |
| Calibration Date-> | 13-Feb-18 | Expiry Date-> | 13-Feb-19 |

CALIBRATION

| Plate No. | H2O (L) (in) | H2O (R) (in) | H2O (in) | Qstd (m3/min) | I (chart) | IC corrected | LINEAR REGRESSION |
|-----------|--------------|--------------|----------|---------------|-----------|--------------|---|
| 18 | 5.7 | 5.7 | 11.4 | 1.699 | 56 | 56.32 | Slope = 34.0074 Intercept = -0.4093 Corr. coeff. = 0.9972 |
| 13 | 4.4 | 4.4 | 8.8 | 1.495 | 51 | 51.29 | |
| 10 | 3.4 | 3.4 | 6.8 | 1.317 | 45 | 45.26 | |
| 8 | 2.3 | 2.3 | 4.6 | 1.086 | 36 | 36.21 | |
| 5 | 1.4 | 1.4 | 2.8 | 0.851 | 28 | 28.16 | |

Calculations :

$$Q_{std} = 1/m[\sqrt{H_2O(P_a/P_{std})(T_{std}/T_a)}] - b$$


$$IC = I[\sqrt{P_a/P_{std}}(T_{std}/T_a)]$$

Qstd = standard flow rate
 IC = corrected chart responses
 I = actual chart response
 m = calibrator Qstd slope
 b = calibrator Qstd intercept
 Ta = actual temperature during calibration (deg K)
 Pstd = actual pressure during calibration (mm Hg)

For subsequent calculation of sampler flow:

$$1/m((I)[\sqrt{298/T_{av}}(P_{av}/760)] - b)$$

m = sampler slope
 b = sampler intercept
 I = chart response
 Tav = daily average temperature
 Pav = daily average pressure

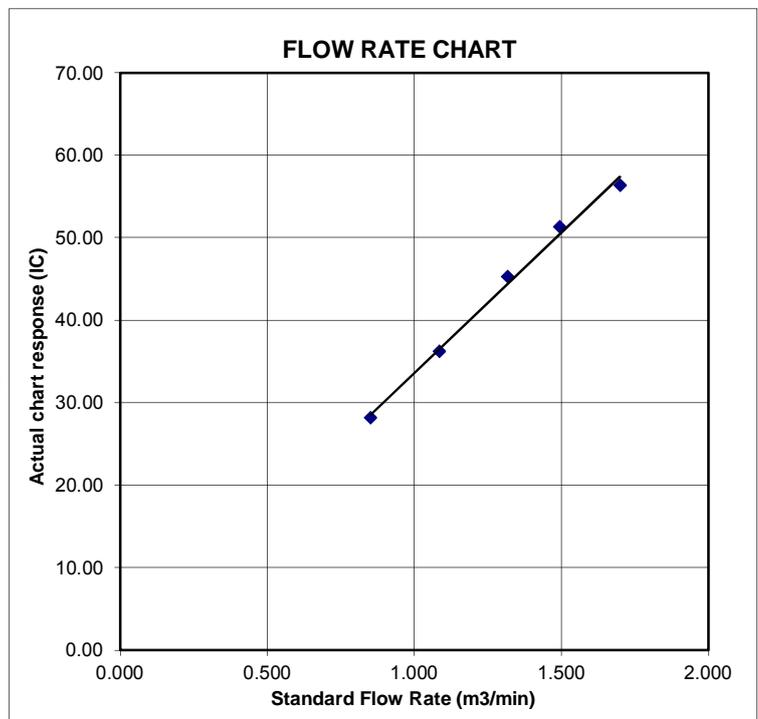

Certificate of Calibration

| Calibration Certification Information | | | |
|---------------------------------------|-----------------------------|-----------|-------|
| Cal. Date: February 13, 2018 | Rootsmeter S/N: 438320 | Ta: 293 | °K |
| Operator: Jim Tisch | | Pa: 763.3 | mm Hg |
| Calibration Model #: TE-5025A | Calibrator S/N: 1612 | | |

| Run | Vol. Init (m3) | Vol. Final (m3) | ΔVol. (m3) | ΔTime (min) | ΔP (mm Hg) | ΔH (in H2O) |
|-----|----------------|-----------------|------------|-------------|------------|-------------|
| 1 | 1 | 2 | 1 | 1.3970 | 3.2 | 2.00 |
| 2 | 3 | 4 | 1 | 1.0000 | 6.3 | 4.00 |
| 3 | 5 | 6 | 1 | 0.8900 | 7.9 | 5.00 |
| 4 | 7 | 8 | 1 | 0.8440 | 8.7 | 5.50 |
| 5 | 9 | 10 | 1 | 0.7010 | 12.6 | 8.00 |

| Data Tabulation | | | | | |
|-----------------|---------------|--|-----------|-------------|---|
| Vstd (m3) | Qstd (x-axis) | $\sqrt{\Delta H \left(\frac{Pa}{Pstd} \right) \left(\frac{Tstd}{Ta} \right)}$ (y-axis) | Va | Qa (x-axis) | $\sqrt{\Delta H \left(\frac{Ta}{Pa} \right)}$ (y-axis) |
| 1.0172 | 0.7281 | 1.4293 | 0.9958 | 0.7128 | 0.8762 |
| 1.0130 | 1.0130 | 2.0213 | 0.9917 | 0.9917 | 1.2392 |
| 1.0109 | 1.1358 | 2.2599 | 0.9896 | 1.1120 | 1.3854 |
| 1.0098 | 1.1964 | 2.3702 | 0.9886 | 1.1713 | 1.4530 |
| 1.0046 | 1.4331 | 2.8586 | 0.9835 | 1.4030 | 1.7524 |
| QSTD | m= | 2.02017 | QA | m= | 1.26500 |
| | b= | -0.03691 | | b= | -0.02263 |
| | r= | 0.99988 | | r= | 0.99988 |

| Calculations | |
|--|---|
| Vstd= $\Delta Vol \left(\frac{Pa - \Delta P}{Pstd} \right) \left(\frac{Tstd}{Ta} \right)$ | Va= $\Delta Vol \left(\frac{Pa - \Delta P}{Pa} \right)$ |
| Qstd= Vstd/ΔTime | Qa= Va/ΔTime |
| For subsequent flow rate calculations: | |
| Qstd= $1/m \left(\left(\sqrt{\Delta H \left(\frac{Pa}{Pstd} \right) \left(\frac{Tstd}{Ta} \right)} \right) - b \right)$ | Qa= $1/m \left(\left(\sqrt{\Delta H \left(\frac{Ta}{Pa} \right)} \right) - b \right)$ |

| Standard Conditions | |
|---|-----------|
| Tstd: | 298.15 °K |
| Pstd: | 760 mm Hg |
| Key | |
| ΔH: calibrator manometer reading (in H2O) | |
| ΔP: rootsmeter manometer reading (mm Hg) | |
| Ta: actual absolute temperature (°K) | |
| Pa: actual barometric pressure (mm Hg) | |
| b: intercept | |
| m: slope | |

| RECALIBRATION |
|--|
| US EPA recommends annual recalibration per 1998 40 Code of Federal Regulations Part 50 to 51, Appendix B to Part 50, Reference Method for the Determination of Suspended Particulate Matter in the Atmosphere, 9.2.17, page 30 |



ALS Laboratory Group

ANALYTICAL CHEMISTRY & TESTING SERVICES

SUB-CONTRACTING REPORT

| | | | |
|---------|--|----------------|--------------------|
| CONTACT | : MR BEN TAM | WORK ORDER | : HK1908930 |
| CLIENT | : ACTION UNITED ENVIRONMENT SERVICES AND CONSULTING | | |
| ADDRESS | : RM A 20/F., GOLD KING IND BLDG, NO. 35-41 TAI LIN PAI ROAD, KWAI CHUNG, N.T. HONG KONG | SUB-BATCH | : 1 |
| | | DATE RECEIVED | : 25-FEB-2019 |
| | | DATE OF ISSUE | : 4-MAR-2019 |
| PROJECT | : ---- | NO. OF SAMPLES | : 1 |
| | | CLIENT ORDER | : ---- |

General Comments

- Sample(s) were received in ambient condition.
- Sample(s) analysed and reported on an as received basis.
- Calibration was subcontracted to and analysed by Action United Enviro Services.

Signatories

This document has been signed by those names that appear on this report and are the authorised signatories

Signatories

Position

Richard Fung

General Manager

This is the Final Report and supersedes any preliminary report with this batch number.

Results apply to sample(s) as submitted. All pages of this report have been checked and approved for release.

ALS Technichem (HK) Pty Ltd
Part of the **ALS Laboratory Group**

11/F. Chung Shun Knitting Centre 1 - 3 Wing Yip Street Kwai Chung N.T. Hong Kong
Tel. +852 2610 1044 Fax. +852 2610 2021 www.alsglobal.com

WORK ORDER : HK1908930
SUB-BATCH : 1
CLIENT : ACTION UNITED ENVIRONMENT SERVICES AND CONSULTING
PROJECT : ----



| ALS Lab ID | Client's Sample ID | Sample Type | Sample Date | External Lab Report No. |
|---------------|--------------------|-------------|-------------|-------------------------|
| HK1908930-001 | S/N: 3Y6503 | AIR | 25-Feb-2019 | S/N: 3Y6503 |

Equipment Verification Report (TSP)

Equipment Calibrated:

Type: Laser Dust monitor
 Manufacturer: Sibata LD-3B
 Serial No. 3Y6503
 Equipment Ref: EQ112
 Job Order HK1908930

Standard Equipment:

Standard Equipment: High Volume Sampler
 Location & Location ID: AUES office (calibration room)
 Equipment Ref: HVS 018
 Last Calibration Date: 21 December 2018

Equipment Verification Results:

Testing Date: 7 January 2019

| Hour | Time | Mean Temp °C | Mean Pressure (hPa) | Concentration in mg/m ³ (Standard Equipment) | Total Count (Calibrated Equipment) | Count/Minute (Total Count/60min) |
|----------|---------------|--------------|---------------------|---|------------------------------------|----------------------------------|
| 2hr07min | 09:01 ~ 11:08 | 18.5 | 1021.4 | 0.045 | 2403 | 19.0 |
| 2hr11min | 11:13 ~ 13:24 | 18.5 | 1021.4 | 0.032 | 1577 | 12.1 |
| 2hr07min | 13:30 ~ 15:37 | 18.5 | 1021.4 | 0.089 | 5129 | 40.5 |

Sensitivity Adjustment Scale Setting (Before Calibration) 655 (CPM)


Sensitivity Adjustment Scale Setting (After Calibration) 655 (CPM)

Linear Regression of Y or X

Slope (K-factor): 0.0022

Correlation Coefficient 0.9975

Date of Issue 14 January 2019

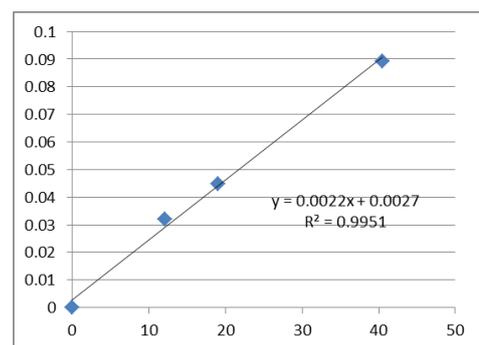

Remarks:

1. **Strong** Correlation ($R > 0.8$)
2. Factor 0.0022 should be apply for TSP monitoring

*If $R < 0.5$, repair or re-verification is required for the equipment

Operator : Martin Li Signature : [Signature] Date : 14 January 2019

QC Reviewer : Ben Tam Signature : [Signature] Date : 14 January 2019

TSP SAMPLER CALIBRATION CALCULATION SPREADSHEET

Location : Gold King Industrial Building, Kwai Chung Date of Calibration: 21-Dec-18
 Location ID : Calibration Room Next Calibration Date: 21-Mar-19

CONDITIONS

| | | | |
|--------------------------|--------|----------------------------|---------|
| Sea Level Pressure (hPa) | 1016.1 | Corrected Pressure (mm Hg) | 762.075 |
| Temperature (°C) | 22.4 | Temperature (K) | 295 |

CALIBRATION ORIFICE

| | | | |
|--------------------|-----------|-------------------|-----------|
| Make-> | TISCH | Qstd Slope -> | 2.02017 |
| Model-> | 5025A | Qstd Intercept -> | -0.03691 |
| Calibration Date-> | 13-Feb-18 | Expiry Date-> | 13-Feb-19 |

CALIBRATION

| Plate No. | H2O (L) (in) | H2O (R) (in) | H2O (in) | Qstd (m3/min) | I (chart) | IC corrected | LINEAR REGRESSION |
|-----------|--------------|--------------|----------|---------------|-----------|--------------|---|
| 18 | 5.7 | 5.7 | 11.4 | 1.699 | 56 | 56.32 | Slope = 34.0074 Intercept = -0.4093 Corr. coeff. = 0.9972 |
| 13 | 4.4 | 4.4 | 8.8 | 1.495 | 51 | 51.29 | |
| 10 | 3.4 | 3.4 | 6.8 | 1.317 | 45 | 45.26 | |
| 8 | 2.3 | 2.3 | 4.6 | 1.086 | 36 | 36.21 | |
| 5 | 1.4 | 1.4 | 2.8 | 0.851 | 28 | 28.16 | |

Calculations :

$$Q_{std} = 1/m[\sqrt{H_2O(P_a/P_{std})(T_{std}/T_a)}] - b$$


$$IC = I[\sqrt{P_a/P_{std}}(T_{std}/T_a)]$$

Qstd = standard flow rate
 IC = corrected chart responses
 I = actual chart response
 m = calibrator Qstd slope
 b = calibrator Qstd intercept
 Ta = actual temperature during calibration (deg K)
 Pstd = actual pressure during calibration (mm Hg)

For subsequent calculation of sampler flow:

$$1/m((I)[\sqrt{298/T_{av}}(P_{av}/760)] - b)$$

m = sampler slope
 b = sampler intercept
 I = chart response
 Tav = daily average temperature
 Pav = daily average pressure

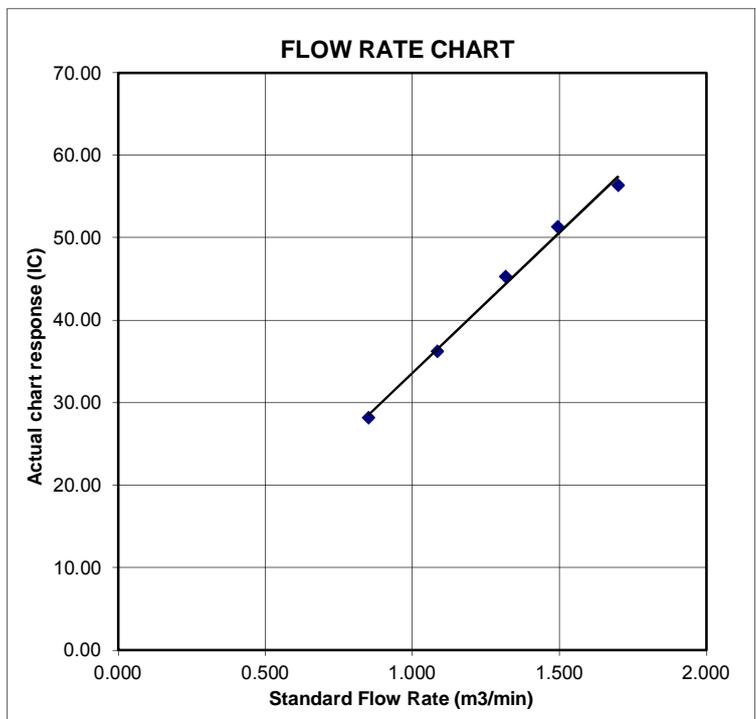

Certificate of Calibration

| Calibration Certification Information | | | |
|---------------------------------------|-----------------------------|-----------|-------|
| Cal. Date: February 13, 2018 | Rootsmeter S/N: 438320 | Ta: 293 | °K |
| Operator: Jim Tisch | | Pa: 763.3 | mm Hg |
| Calibration Model #: TE-5025A | Calibrator S/N: 1612 | | |

| Run | Vol. Init (m3) | Vol. Final (m3) | ΔVol. (m3) | ΔTime (min) | ΔP (mm Hg) | ΔH (in H2O) |
|-----|----------------|-----------------|------------|-------------|------------|-------------|
| 1 | 1 | 2 | 1 | 1.3970 | 3.2 | 2.00 |
| 2 | 3 | 4 | 1 | 1.0000 | 6.3 | 4.00 |
| 3 | 5 | 6 | 1 | 0.8900 | 7.9 | 5.00 |
| 4 | 7 | 8 | 1 | 0.8440 | 8.7 | 5.50 |
| 5 | 9 | 10 | 1 | 0.7010 | 12.6 | 8.00 |

| Data Tabulation | | | | | |
|-----------------|---------------|--|-----------|-------------|---|
| Vstd (m3) | Qstd (x-axis) | $\sqrt{\Delta H \left(\frac{Pa}{Pstd} \right) \left(\frac{Tstd}{Ta} \right)}$ (y-axis) | Va | Qa (x-axis) | $\sqrt{\Delta H \left(\frac{Ta}{Pa} \right)}$ (y-axis) |
| 1.0172 | 0.7281 | 1.4293 | 0.9958 | 0.7128 | 0.8762 |
| 1.0130 | 1.0130 | 2.0213 | 0.9917 | 0.9917 | 1.2392 |
| 1.0109 | 1.1358 | 2.2599 | 0.9896 | 1.1120 | 1.3854 |
| 1.0098 | 1.1964 | 2.3702 | 0.9886 | 1.1713 | 1.4530 |
| 1.0046 | 1.4331 | 2.8586 | 0.9835 | 1.4030 | 1.7524 |
| QSTD | m= | 2.02017 | QA | m= | 1.26500 |
| | b= | -0.03691 | | b= | -0.02263 |
| | r= | 0.99988 | | r= | 0.99988 |

| Calculations | | | |
|---|------------------------------|--|--|
| Vstd = ΔVol((Pa-ΔP)/Pstd)(Tstd/Ta) | Va = ΔVol((Pa-ΔP)/Pa) | | |
| Qstd = Vstd/ΔTime | Qa = Va/ΔTime | | |
| For subsequent flow rate calculations: | | | |
| Qstd = $1/m \left(\left(\sqrt{\Delta H \left(\frac{Pa}{Pstd} \right) \left(\frac{Tstd}{Ta} \right)} \right) - b \right)$ | | Qa = $1/m \left(\left(\sqrt{\Delta H \left(\frac{Ta}{Pa} \right)} \right) - b \right)$ | |

| Standard Conditions | |
|---|-----------|
| Tstd: | 298.15 °K |
| Pstd: | 760 mm Hg |
| Key | |
| ΔH: calibrator manometer reading (in H2O) | |
| ΔP: rootsmeter manometer reading (mm Hg) | |
| Ta: actual absolute temperature (°K) | |
| Pa: actual barometric pressure (mm Hg) | |
| b: intercept | |
| m: slope | |

| RECALIBRATION |
|--|
| US EPA recommends annual recalibration per 1998 40 Code of Federal Regulations Part 50 to 51, Appendix B to Part 50, Reference Method for the Determination of Suspended Particulate Matter in the Atmosphere, 9.2.17, page 30 |



ALS Laboratory Group

ANALYTICAL CHEMISTRY & TESTING SERVICES

SUB-CONTRACTING REPORT

| | | | |
|---------|--|----------------|--------------------|
| CONTACT | : MR BEN TAM | WORK ORDER | : HK1908929 |
| CLIENT | : ACTION UNITED ENVIRONMENT SERVICES AND CONSULTING | | |
| ADDRESS | : RM A 20/F., GOLD KING IND BLDG, NO. 35-41 TAI LIN PAI ROAD, KWAI CHUNG, N.T. HONG KONG | SUB-BATCH | : 1 |
| | | DATE RECEIVED | : 25-FEB-2019 |
| | | DATE OF ISSUE | : 4-MAR-2019 |
| PROJECT | : ---- | NO. OF SAMPLES | : 1 |
| | | CLIENT ORDER | : ---- |

General Comments

- Sample(s) were received in ambient condition.
- Sample(s) analysed and reported on an as received basis.
- Calibration was subcontracted to and analysed by Action United Enviro Services.

Signatories

This document has been signed by those names that appear on this report and are the authorised signatories

Signatories

Position

Richard Fung

General Manager

This is the Final Report and supersedes any preliminary report with this batch number.

Results apply to sample(s) as submitted. All pages of this report have been checked and approved for release.

ALS Technichem (HK) Pty Ltd
Part of the **ALS Laboratory Group**

11/F. Chung Shun Knitting Centre 1 - 3 Wing Yip Street Kwai Chung N.T. Hong Kong
Tel. +852 2610 1044 Fax. +852 2610 2021 www.alsglobal.com

WORK ORDER : HK1908929
SUB-BATCH : 1
CLIENT : ACTION UNITED ENVIRONMENT SERVICES AND CONSULTING
PROJECT : ----



| ALS Lab ID | Client's Sample ID | Sample Type | Sample Date | External Lab Report No. |
|---------------|--------------------|-------------|-------------|-------------------------|
| HK1908929-001 | S/N: 366410 | AIR | 25-Feb-2019 | S/N: 366410 |

Equipment Verification Report (TSP)

Equipment Calibrated:

Type: Laser Dust monitor
 Manufacturer: Sibata LD-3B
 Serial No. 366410
 Equipment Ref: EQ110
 Job Order HK1908929

Standard Equipment:

Standard Equipment: High Volume Sampler
 Location & Location ID: AUES office (calibration room)
 Equipment Ref: HVS 018
 Last Calibration Date: 21 December 2018

Equipment Verification Results:

Testing Date: 7 January 2019

| Hour | Time | Mean Temp °C | Mean Pressure (hPa) | Concentration in mg/m ³ (Standard Equipment) | Total Count (Calibrated Equipment) | Count/Minute (Total Count/60min) |
|----------|---------------|--------------|---------------------|---|------------------------------------|----------------------------------|
| 2hr07min | 09:01 ~ 11:08 | 18.5 | 1021.4 | 0.045 | 2377 | 18.8 |
| 2hr11min | 11:13 ~ 13:24 | 18.5 | 1021.4 | 0.032 | 1522 | 11.6 |
| 2hr07min | 13:30 ~ 15:37 | 18.5 | 1021.4 | 0.089 | 5117 | 40.4 |

Sensitivity Adjustment Scale Setting (Before Calibration) 674 (CPM)


Sensitivity Adjustment Scale Setting (After Calibration) 674 (CPM)

Linear Regression of Y or X

Slope (K-factor): 0.0022

Correlation Coefficient 0.9967

Date of Issue 14 January 2019

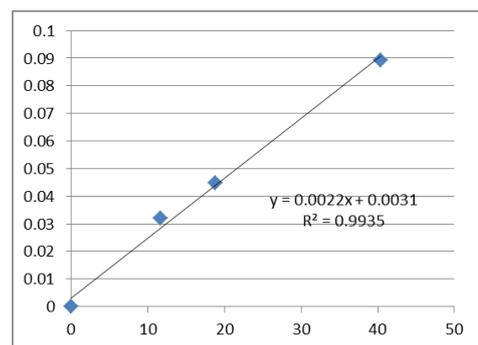

Remarks:

- Strong** Correlation ($R > 0.8$)
 - Factor 0.0022 should be apply for TSP monitoring
- *If $R < 0.5$, repair or re-verification is required for the equipment

Operator : Martin Li Signature : [Signature] Date : 14 January 2019

QC Reviewer : Ben Tam Signature : [Signature] Date : 14 January 2019

TSP SAMPLER CALIBRATION CALCULATION SPREADSHEET

Location : Gold King Industrial Building, Kwai Chung Date of Calibration: 21-Dec-18
 Location ID : Calibration Room Next Calibration Date: 21-Mar-19

CONDITIONS

| | | | |
|--------------------------|--------|----------------------------|---------|
| Sea Level Pressure (hPa) | 1016.1 | Corrected Pressure (mm Hg) | 762.075 |
| Temperature (°C) | 22.4 | Temperature (K) | 295 |

CALIBRATION ORIFICE

| | | | |
|--------------------|-----------|-------------------|-----------|
| Make-> | TISCH | Qstd Slope -> | 2.02017 |
| Model-> | 5025A | Qstd Intercept -> | -0.03691 |
| Calibration Date-> | 13-Feb-18 | Expiry Date-> | 13-Feb-19 |

CALIBRATION

| Plate No. | H2O (L) (in) | H2O (R) (in) | H2O (in) | Qstd (m3/min) | I (chart) | IC corrected | LINEAR REGRESSION |
|-----------|--------------|--------------|----------|---------------|-----------|--------------|---|
| 18 | 5.7 | 5.7 | 11.4 | 1.699 | 56 | 56.32 | Slope = 34.0074 Intercept = -0.4093 Corr. coeff. = 0.9972 |
| 13 | 4.4 | 4.4 | 8.8 | 1.495 | 51 | 51.29 | |
| 10 | 3.4 | 3.4 | 6.8 | 1.317 | 45 | 45.26 | |
| 8 | 2.3 | 2.3 | 4.6 | 1.086 | 36 | 36.21 | |
| 5 | 1.4 | 1.4 | 2.8 | 0.851 | 28 | 28.16 | |

Calculations :

$$Qstd = 1/m[\text{Sqrt}(H2O(Pa/Pstd)(Tstd/Ta))-b]$$


$$IC = I[\text{Sqrt}(Pa/Pstd)(Tstd/Ta)]$$

Qstd = standard flow rate
 IC = corrected chart responses
 I = actual chart response
 m = calibrator Qstd slope
 b = calibrator Qstd intercept
 Ta = actual temperature during calibration (deg K)
 Pstd = actual pressure during calibration (mm Hg)

For subsequent calculation of sampler flow:

$$1/m((I)[\text{Sqrt}(298/Tav)(Pav/760)]-b)$$

m = sampler slope
 b = sampler intercept
 I = chart response
 Tav = daily average temperature
 Pav = daily average pressure

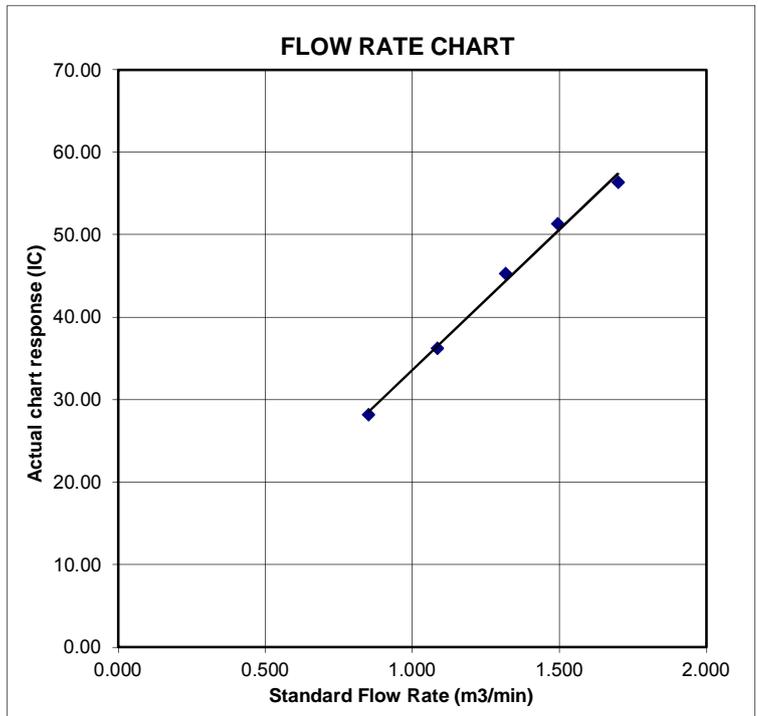

Certificate of Calibration

| Calibration Certification Information | | | |
|---------------------------------------|-----------------------------|-----------|-------|
| Cal. Date: February 13, 2018 | Rootsmeter S/N: 438320 | Ta: 293 | °K |
| Operator: Jim Tisch | | Pa: 763.3 | mm Hg |
| Calibration Model #: TE-5025A | Calibrator S/N: 1612 | | |

| Run | Vol. Init (m3) | Vol. Final (m3) | ΔVol. (m3) | ΔTime (min) | ΔP (mm Hg) | ΔH (in H2O) |
|-----|----------------|-----------------|------------|-------------|------------|-------------|
| 1 | 1 | 2 | 1 | 1.3970 | 3.2 | 2.00 |
| 2 | 3 | 4 | 1 | 1.0000 | 6.3 | 4.00 |
| 3 | 5 | 6 | 1 | 0.8900 | 7.9 | 5.00 |
| 4 | 7 | 8 | 1 | 0.8440 | 8.7 | 5.50 |
| 5 | 9 | 10 | 1 | 0.7010 | 12.6 | 8.00 |

| Data Tabulation | | | | | |
|-----------------|---------------|--|-----------|-------------|---|
| Vstd (m3) | Qstd (x-axis) | $\sqrt{\Delta H \left(\frac{Pa}{Pstd} \right) \left(\frac{Tstd}{Ta} \right)}$ (y-axis) | Va | Qa (x-axis) | $\sqrt{\Delta H \left(\frac{Ta}{Pa} \right)}$ (y-axis) |
| 1.0172 | 0.7281 | 1.4293 | 0.9958 | 0.7128 | 0.8762 |
| 1.0130 | 1.0130 | 2.0213 | 0.9917 | 0.9917 | 1.2392 |
| 1.0109 | 1.1358 | 2.2599 | 0.9896 | 1.1120 | 1.3854 |
| 1.0098 | 1.1964 | 2.3702 | 0.9886 | 1.1713 | 1.4530 |
| 1.0046 | 1.4331 | 2.8586 | 0.9835 | 1.4030 | 1.7524 |
| QSTD | m= | 2.02017 | QA | m= | 1.26500 |
| | b= | -0.03691 | | b= | -0.02263 |
| | r= | 0.99988 | | r= | 0.99988 |

| Calculations | | | |
|---|---|------------|--|
| Vstd= | $\Delta Vol \left(\frac{Pa - \Delta P}{Pstd} \right) \left(\frac{Tstd}{Ta} \right)$ | Va= | $\Delta Vol \left(\frac{Pa - \Delta P}{Pa} \right)$ |
| Qstd= | $Vstd / \Delta Time$ | Qa= | $Va / \Delta Time$ |
| For subsequent flow rate calculations: | | | |
| Qstd= | $1/m \left(\left(\sqrt{\Delta H \left(\frac{Pa}{Pstd} \right) \left(\frac{Tstd}{Ta} \right)} \right) - b \right)$ | Qa= | $1/m \left(\left(\sqrt{\Delta H \left(\frac{Ta}{Pa} \right)} \right) - b \right)$ |

| Standard Conditions | |
|---|-----------|
| Tstd: | 298.15 °K |
| Pstd: | 760 mm Hg |
| Key | |
| ΔH: calibrator manometer reading (in H2O) | |
| ΔP: rootsmeter manometer reading (mm Hg) | |
| Ta: actual absolute temperature (°K) | |
| Pa: actual barometric pressure (mm Hg) | |
| b: intercept | |
| m: slope | |

| RECALIBRATION |
|--|
| US EPA recommends annual recalibration per 1998 40 Code of Federal Regulations Part 50 to 51, Appendix B to Part 50, Reference Method for the Determination of Suspended Particulate Matter in the Atmosphere, 9.2.17, page 30 |



ALS Laboratory Group

ANALYTICAL CHEMISTRY & TESTING SERVICES

SUB-CONTRACTING REPORT

| | | | |
|---------|--|----------------|--------------------|
| CONTACT | : MR BEN TAM | WORK ORDER | : HK1908928 |
| CLIENT | : ACTION UNITED ENVIRONMENT SERVICES AND CONSULTING | | |
| ADDRESS | : RM A 20/F., GOLD KING IND BLDG, NO. 35-41 TAI LIN PAI ROAD, KWAI CHUNG, N.T. HONG KONG | SUB-BATCH | : 1 |
| | | DATE RECEIVED | : 25-FEB-2019 |
| | | DATE OF ISSUE | : 4-MAR-2019 |
| PROJECT | : ---- | NO. OF SAMPLES | : 1 |
| | | CLIENT ORDER | : ---- |

General Comments

- Sample(s) were received in ambient condition.
- Sample(s) analysed and reported on an as received basis.
- Calibration was subcontracted to and analysed by Action United Enviro Services.

Signatories

This document has been signed by those names that appear on this report and are the authorised signatories

Signatories

Position

Richard Fung

General Manager

This is the Final Report and supersedes any preliminary report with this batch number.

Results apply to sample(s) as submitted. All pages of this report have been checked and approved for release.

ALS Technichem (HK) Pty Ltd
Part of the **ALS Laboratory Group**

11/F. Chung Shun Knitting Centre 1 - 3 Wing Yip Street Kwai Chung N.T. Hong Kong
Tel. +852 2610 1044 Fax. +852 2610 2021 www.alsglobal.com

WORK ORDER : HK1908928
SUB-BATCH : 1
CLIENT : ACTION UNITED ENVIRONMENT SERVICES AND CONSULTING
PROJECT : ----



| ALS Lab ID | Client's Sample ID | Sample Type | Sample Date | External Lab Report No. |
|---------------|--------------------|-------------|-------------|-------------------------|
| HK1908928-001 | S/N: 366409 | AIR | 25-Feb-2019 | S/N: 366409 |

Equipment Verification Report (TSP)

Equipment Calibrated:

Type: Laser Dust monitor
Manufacturer: Sibata LD-3B
Serial No. 366409
Equipment Ref: EQ109
Job Order HK1908928

Standard Equipment:

Standard Equipment: High Volume Sampler
Location & Location ID: AUES office (calibration room)
Equipment Ref: HVS 018
Last Calibration Date: 21 December 2018

Equipment Verification Results:

Testing Date: 7 January 2019

| Hour | Time | Mean Temp °C | Mean Pressure (hPa) | Concentration in mg/m ³ (Standard Equipment) | Total Count (Calibrated Equipment) | Count/Minute (Total Count/60min) |
|----------|---------------|--------------|---------------------|---|------------------------------------|----------------------------------|
| 2hr07min | 09:01 ~ 11:08 | 18.5 | 1021.4 | 0.045 | 2419 | 19.1 |
| 2hr11min | 11:13 ~ 13:24 | 18.5 | 1021.4 | 0.032 | 1698 | 13.0 |
| 2hr07min | 13:30 ~ 15:37 | 18.5 | 1021.4 | 0.089 | 5066 | 40.0 |

Sensitivity Adjustment Scale Setting (Before Calibration) 517 (CPM)

Sensitivity Adjustment Scale Setting (After Calibration) 517 (CPM)

Linear Regression of Y or X

Slope (K-factor): 0.0022


Correlation Coefficient 0.9991

Date of Issue 14 January 2019

Remarks:

1. **Strong** Correlation ($R > 0.8$)
2. Factor 0.0022 should be apply for TSP monitoring

*If $R < 0.5$, repair or re-verification is required for the equipment

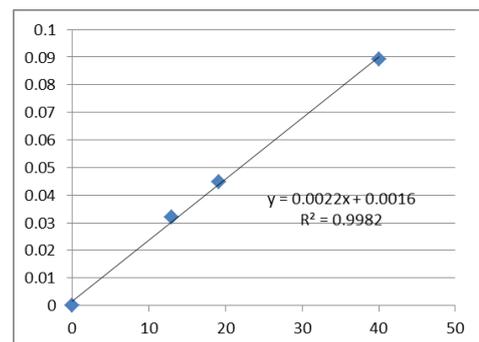

Operator : Martin Li Signature : [Signature] Date : 14 January 2019

QC Reviewer : Ben Tam Signature : [Signature] Date : 14 January 2019

TSP SAMPLER CALIBRATION CALCULATION SPREADSHEET

Location : Gold King Industrial Building, Kwai Chung Date of Calibration: 21-Dec-18
 Location ID : Calibration Room Next Calibration Date: 21-Mar-19

CONDITIONS

| | | | |
|--------------------------|--------|----------------------------|---------|
| Sea Level Pressure (hPa) | 1016.1 | Corrected Pressure (mm Hg) | 762.075 |
| Temperature (°C) | 22.4 | Temperature (K) | 295 |

CALIBRATION ORIFICE

| | | | |
|--------------------|-----------|-------------------|-----------|
| Make-> | TISCH | Qstd Slope -> | 2.02017 |
| Model-> | 5025A | Qstd Intercept -> | -0.03691 |
| Calibration Date-> | 13-Feb-18 | Expiry Date-> | 13-Feb-19 |

CALIBRATION

| Plate No. | H2O (L) (in) | H2O (R) (in) | H2O (in) | Qstd (m3/min) | I (chart) | IC corrected | LINEAR REGRESSION |
|-----------|--------------|--------------|----------|---------------|-----------|--------------|---|
| 18 | 5.7 | 5.7 | 11.4 | 1.699 | 56 | 56.32 | Slope = 34.0074 Intercept = -0.4093 Corr. coeff. = 0.9972 |
| 13 | 4.4 | 4.4 | 8.8 | 1.495 | 51 | 51.29 | |
| 10 | 3.4 | 3.4 | 6.8 | 1.317 | 45 | 45.26 | |
| 8 | 2.3 | 2.3 | 4.6 | 1.086 | 36 | 36.21 | |
| 5 | 1.4 | 1.4 | 2.8 | 0.851 | 28 | 28.16 | |

Calculations :

$$Q_{std} = 1/m[\sqrt{H_2O(P_a/P_{std})(T_{std}/T_a)}] - b$$


$$IC = I[\sqrt{P_a/P_{std}}(T_{std}/T_a)]$$

Qstd = standard flow rate
 IC = corrected chart responses
 I = actual chart response
 m = calibrator Qstd slope
 b = calibrator Qstd intercept
 Ta = actual temperature during calibration (deg K)
 Pstd = actual pressure during calibration (mm Hg)

For subsequent calculation of sampler flow:

$$1/m((I)[\sqrt{298/T_{av}}(P_{av}/760)] - b)$$

m = sampler slope
 b = sampler intercept
 I = chart response
 Tav = daily average temperature
 Pav = daily average pressure

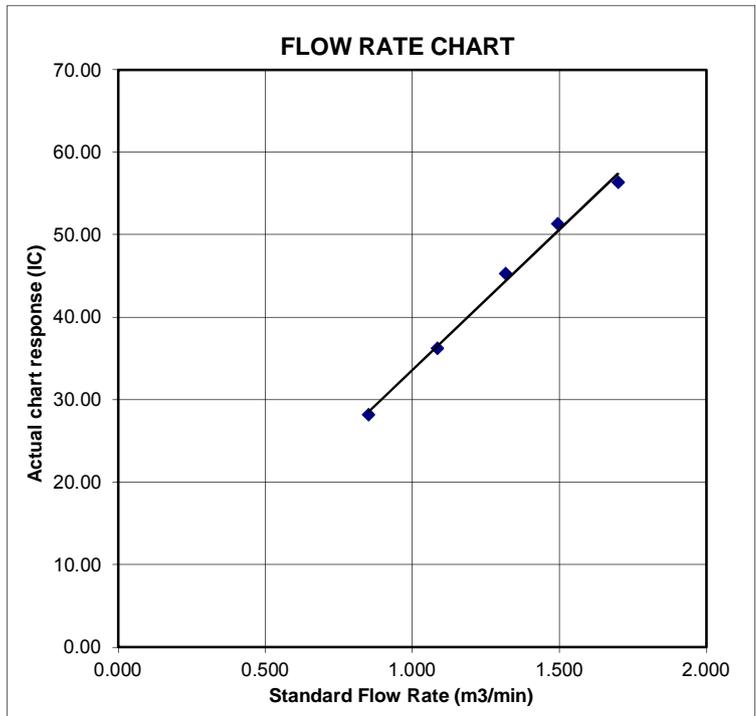

Certificate of Calibration

| Calibration Certification Information | | | |
|---------------------------------------|-----------------------------|-----------|-------|
| Cal. Date: February 13, 2018 | Rootsmeter S/N: 438320 | Ta: 293 | °K |
| Operator: Jim Tisch | | Pa: 763.3 | mm Hg |
| Calibration Model #: TE-5025A | Calibrator S/N: 1612 | | |

| Run | Vol. Init (m3) | Vol. Final (m3) | ΔVol. (m3) | ΔTime (min) | ΔP (mm Hg) | ΔH (in H2O) |
|-----|----------------|-----------------|------------|-------------|------------|-------------|
| 1 | 1 | 2 | 1 | 1.3970 | 3.2 | 2.00 |
| 2 | 3 | 4 | 1 | 1.0000 | 6.3 | 4.00 |
| 3 | 5 | 6 | 1 | 0.8900 | 7.9 | 5.00 |
| 4 | 7 | 8 | 1 | 0.8440 | 8.7 | 5.50 |
| 5 | 9 | 10 | 1 | 0.7010 | 12.6 | 8.00 |

| Data Tabulation | | | | | |
|-----------------|---------------|--|-----------|-------------|---|
| Vstd (m3) | Qstd (x-axis) | $\sqrt{\Delta H \left(\frac{Pa}{Pstd} \right) \left(\frac{Tstd}{Ta} \right)}$ (y-axis) | Va | Qa (x-axis) | $\sqrt{\Delta H \left(\frac{Ta}{Pa} \right)}$ (y-axis) |
| 1.0172 | 0.7281 | 1.4293 | 0.9958 | 0.7128 | 0.8762 |
| 1.0130 | 1.0130 | 2.0213 | 0.9917 | 0.9917 | 1.2392 |
| 1.0109 | 1.1358 | 2.2599 | 0.9896 | 1.1120 | 1.3854 |
| 1.0098 | 1.1964 | 2.3702 | 0.9886 | 1.1713 | 1.4530 |
| 1.0046 | 1.4331 | 2.8586 | 0.9835 | 1.4030 | 1.7524 |
| QSTD | m= | 2.02017 | QA | m= | 1.26500 |
| | b= | -0.03691 | | b= | -0.02263 |
| | r= | 0.99988 | | r= | 0.99988 |

| Calculations | | | |
|--|-----------------------------|---|--|
| Vstd= ΔVol((Pa-ΔP)/Pstd)(Tstd/Ta) | Va= ΔVol((Pa-ΔP)/Pa) | | |
| Qstd= Vstd/ΔTime | Qa= Va/ΔTime | | |
| For subsequent flow rate calculations: | | | |
| Qstd= $1/m \left(\left(\sqrt{\Delta H \left(\frac{Pa}{Pstd} \right) \left(\frac{Tstd}{Ta} \right)} \right) - b \right)$ | | Qa= $1/m \left(\left(\sqrt{\Delta H \left(\frac{Ta}{Pa} \right)} \right) - b \right)$ | |

| Standard Conditions | |
|---|-----------|
| Tstd: | 298.15 °K |
| Pstd: | 760 mm Hg |
| Key | |
| ΔH: calibrator manometer reading (in H2O) | |
| ΔP: rootsmeter manometer reading (mm Hg) | |
| Ta: actual absolute temperature (°K) | |
| Pa: actual barometric pressure (mm Hg) | |
| b: intercept | |
| m: slope | |

| RECALIBRATION |
|--|
| US EPA recommends annual recalibration per 1998 40 Code of Federal Regulations Part 50 to 51, Appendix B to Part 50, Reference Method for the Determination of Suspended Particulate Matter in the Atmosphere, 9.2.17, page 30 |

Certificate of Calibration

校正證書

Certificate No. : C193785

證書編號

1. The unit-under-test (UUT) was allowed to stabilize in the laboratory for over 12 hours, and switched on to warm up for over 10 minutes before the commencement of the test.
2. Self-calibration using the internal standard (After Adjustment) was performed before the test 6.1.1.2 to 6.3.2.
3. The results presented are the mean of 3 measurements at each calibration point.

4. Test equipment :

| Equipment ID | Description | Certificate No. |
|--------------|-------------------------------------|-----------------|
| CL280 | 40 MHz Arbitrary Waveform Generator | C190176 |
| CL281 | Multifunction Acoustic Calibrator | CDK1806821 |

5. Test procedure : MA101N.

6. Results :

- 6.1 Sound Pressure Level

- 6.1.1 Reference Sound Pressure Level

- 6.1.1.1 Before Adjustment

| UUT Setting | | | | Applied Value | | UUT Reading (dB) | IEC 61672 Class 1 Spec. (dB) |
|-------------|----------------|---------------------|----------------|---------------|-------------|------------------|------------------------------|
| Range (dB) | Function | Frequency Weighting | Time Weighting | Level (dB) | Freq. (kHz) | | |
| 30 - 130 | L _A | A | Fast | 94.00 | 1 | * 92.8 | ± 1.1 |

* Out of IEC 61672 Class 1 Spec.

- 6.1.1.2 After Adjustment

| UUT Setting | | | | Applied Value | | UUT Reading (dB) | IEC 61672 Class 1 Spec. (dB) |
|-------------|----------------|---------------------|----------------|---------------|-------------|------------------|------------------------------|
| Range (dB) | Function | Frequency Weighting | Time Weighting | Level (dB) | Freq. (kHz) | | |
| 30 - 130 | L _A | A | Fast | 94.00 | 1 | 94.0 | ± 1.1 |

- 6.1.2 Linearity

| UUT Setting | | | | Applied Value | | UUT Reading (dB) |
|-------------|----------------|---------------------|----------------|---------------|-------------|------------------|
| Range (dB) | Function | Frequency Weighting | Time Weighting | Level (dB) | Freq. (kHz) | |
| 30 - 130 | L _A | A | Fast | 94.00 | 1 | 94.0 (Ref.) |
| | | | | 104.00 | | 104.0 |
| | | | | 114.00 | | 114.0 |

IEC 61672 Class 1 Spec. : ± 0.6 dB per 10 dB step and ± 1.1 dB for overall different.

The test equipment used for calibration are traceable to the Nation Standards as specified in this certificate. This certificate shall not be reproduced except in full, without the prior written approval of this laboratory.

本證書所載校正用之測試器材均可溯源至國際標準。局部複印本證書需先獲本實驗室書面批准。

Certificate of Calibration

校正證書

Certificate No. : C193785

證書編號

6.2 Time Weighting

| UUT Setting | | | | Applied Value | | UUT Reading (dB) | IEC 61672 Class 1 Spec. (dB) |
|-------------|----------------|---------------------|----------------|---------------|-------------|------------------|------------------------------|
| Range (dB) | Function | Frequency Weighting | Time Weighting | Level (dB) | Freq. (kHz) | | |
| 30 - 130 | L _A | A | Fast | 94.00 | 1 | 94.0 | Ref. |
| | | | Slow | | | 94.0 | ± 0.3 |

6.3 Frequency Weighting

6.3.1 A-Weighting

| UUT Setting | | | | Applied Value | | UUT Reading (dB) | IEC 61672 Class 1 Spec. (dB) |
|-------------|----------------|---------------------|----------------|---------------|----------|------------------|------------------------------|
| Range (dB) | Function | Frequency Weighting | Time Weighting | Level (dB) | Freq. | | |
| 30 - 130 | L _A | A | Fast | 94.00 | 63 Hz | 67.8 | -26.2 ± 1.5 |
| | | | | | 125 Hz | 77.8 | -16.1 ± 1.5 |
| | | | | | 250 Hz | 85.4 | -8.6 ± 1.4 |
| | | | | | 500 Hz | 90.8 | -3.2 ± 1.4 |
| | | | | | 1 kHz | 94.0 | Ref. |
| | | | | | 2 kHz | 95.3 | +1.2 ± 1.6 |
| | | | | | 4 kHz | 95.1 | +1.0 ± 1.6 |
| | | | | | 8 kHz | 93.0 | -1.1 (+2.1 ; -3.1) |
| | | | | | 12.5 kHz | 89.6 | -4.3 (+3.0 ; -6.0) |

6.3.2 C-Weighting

| UUT Setting | | | | Applied Value | | UUT Reading (dB) | IEC 61672 Class 1 Spec. (dB) |
|-------------|----------------|---------------------|----------------|---------------|----------|------------------|------------------------------|
| Range (dB) | Function | Frequency Weighting | Time Weighting | Level (dB) | Freq. | | |
| 30 - 130 | L _C | C | Fast | 94.00 | 63 Hz | 93.2 | -0.8 ± 1.5 |
| | | | | | 125 Hz | 93.8 | -0.2 ± 1.5 |
| | | | | | 250 Hz | 94.0 | 0.0 ± 1.4 |
| | | | | | 500 Hz | 94.1 | 0.0 ± 1.4 |
| | | | | | 1 kHz | 94.0 | Ref. |
| | | | | | 2 kHz | 93.9 | -0.2 ± 1.6 |
| | | | | | 4 kHz | 93.3 | -0.8 ± 1.6 |
| | | | | | 8 kHz | 91.1 | -3.0 (+2.1 ; -3.1) |
| | | | | | 12.5 kHz | 87.7 | -6.2 (+3.0 ; -6.0) |

The test equipment used for calibration are traceable to the Nation Standards as specified in this certificate. This certificate shall not be reproduced except in full, without the prior written approval of this laboratory.

本證書所載校正用之測試器材均可溯源至國際標準。局部複印本證書需先獲本實驗室書面批准。



Certificate of Calibration

校正證書

Certificate No. : C193785
證書編號

- Remarks : - UUT Microphone Model No. : UC-59 & S/N : 12910
- Mfr's Spec. : IEC 61672 Class 1
- Uncertainties of Applied Value :
- | | | |
|--------|-----------------|--------------------------|
| 94 dB | 63 Hz - 125 Hz | : ± 0.35 dB |
| | 250 Hz - 500 Hz | : ± 0.30 dB |
| | 1 kHz | : ± 0.20 dB |
| | 2 kHz - 4 kHz | : ± 0.35 dB |
| | 8 kHz | : ± 0.45 dB |
| | 12.5 kHz | : ± 0.70 dB |
| 104 dB | 1 kHz | : ± 0.10 dB (Ref. 94 dB) |
| 114 dB | 1 kHz | : ± 0.10 dB (Ref. 94 dB) |
- The uncertainties are for a confidence probability of not less than 95 %.

Note :

Only the original copy or the laboratory's certified true copy is valid.

The values given in this Certificate only relate to the values measured at the time of the test and any uncertainties quoted will not include allowance for the equipment long term drift, variations with environment changes, vibration and shock during transportation, overloading, mis-handling, or the capability of any other laboratory to repeat the measurement. Sun Creation Engineering Limited shall not be liable for any loss or damage resulting from the use of the equipment.

The test equipment used for calibration are traceable to the Nation Standards as specified in this certificate. This certificate shall not be reproduced except in full, without the prior written approval of this laboratory.

本證書所載校正用之測試器材均可溯源至國際標準。局部複印本證書需先獲本實驗室書面批准。

Sun Creation Engineering Limited – Calibration & Testing Laboratory

c/o 4/F, 1 Hing On Lane, Tuen Mun, New Territories, Hong Kong

輝創工程有限公司 — 校正及檢測實驗室

c/o 香港新界屯門興安里一號四樓

Tel/電話: (852) 2927 2606

Fax/傳真: (852) 2744 8986

E-mail/電郵: callab@suncreation.com

Website/網址: www.suncreation.com



Certificate of Calibration

校正證書

Certificate No. : C193752
證書編號

ITEM TESTED / 送檢項目 (Job No. / 序引編號 : IC19-1098)

Date of Receipt / 收件日期 : 9 July 2019

Description / 儀器名稱 : Sound Calibrator (EQ086)
Manufacturer / 製造商 : Rion
Model No. / 型號 : NC-74
Serial No. / 編號 : 34657230
Supplied By / 委託者 : Action-United Environmental Services and Consulting
Unit A, 20/F., Gold King Industrial Building,
35-41 Tai Lin Pai Road, Kwai Chung, N.T.

TEST CONDITIONS / 測試條件

Temperature / 溫度 : $(23 \pm 2)^{\circ}\text{C}$
Line Voltage / 電壓 : ---

Relative Humidity / 相對濕度 : $(50 \pm 25)\%$

TEST SPECIFICATIONS / 測試規範

Calibration check

DATE OF TEST / 測試日期 : 16 July 2019

TEST RESULTS / 測試結果

The results apply to the particular unit-under-test only.
The results do not exceed manufacturer's specification.
The results are detailed in the subsequent page(s).

The test equipment used for calibration are traceable to National Standards via :

- The Government of The Hong Kong Special Administrative Region Standard & Calibration Laboratory
- The Bruel & Kjaer Calibration Laboratory, Denmark
- Agilent Technologies / Keysight Technologies
- Fluke Everett Service Center, USA

Tested By : 
測試 : _____
K P Cheuk
Assistant Engineer

Certified By : 
核證 : _____
K C Lee
Engineer

Date of Issue : 22 July 2019
簽發日期

The test equipment used for calibration are traceable to the Nation Standards as specified in this certificate. This certificate shall not be reproduced except in full, without the prior written approval of this laboratory.

本證書所載校正用之測試器材均可溯源至國際標準。局部複印本證書需先獲本實驗所書面批准。



Certificate of Calibration

校正證書

Certificate No. : C193752
證書編號

1. The unit-under-test (UUT) was allowed to stabilize in the laboratory for over 12 hours before the commencement of the test.
2. The results presented are the mean of 3 measurements at each calibration point.
3. Test equipment :

| <u>Equipment ID</u> | <u>Description</u> | <u>Certificate No.</u> |
|---------------------|-----------------------------------|------------------------|
| CL130 | Universal Counter | C183775 |
| CL281 | Multifunction Acoustic Calibrator | CDK1806821 |
| TST150A | Measuring Amplifier | C181288 |

4. Test procedure : MA100N.
5. Results :

5.1 Sound Level Accuracy

| UUT Nominal Value | Measured Value (dB) | Mfr's Spec. (dB) | Uncertainty of Measured Value (dB) |
|----------------------|------------------------|---------------------|---------------------------------------|
| 94 dB, 1 kHz | 94.1 | ± 0.3 | ± 0.2 |

5.2 Frequency Accuracy

| UUT Nominal Value (kHz) | Measured Value (kHz) | Mfr's Spec. | Uncertainty of Measured Value (Hz) |
|----------------------------|-------------------------|----------------|---------------------------------------|
| 1 | 1.002 | 1 kHz ± 1 % | ± 1 |

Remark : The uncertainties are for a confidence probability of not less than 95 %.

Note :

Only the original copy or the laboratory's certified true copy is valid.

The values given in this Certificate only relate to the values measured at the time of the test and any uncertainties quoted will not include allowance for the equipment long term drift, variations with environment changes, vibration and shock during transportation, overloading, mis-handling, or the capability of any other laboratory to repeat the measurement. Sun Creation Engineering Limited shall not be liable for any loss or damage resulting from the use of the equipment.

The test equipment used for calibration are traceable to the Nation Standards as specified in this certificate. This certificate shall not be reproduced except in full, without the prior written approval of this laboratory.

本證書所載校正用之測試器材均可溯源至國際標準。局部複印本證書需先獲本實驗室書面批准。



Certificate of Calibration 校正證書

Certificate No. : C193172
證書編號

ITEM TESTED / 送檢項目 (Job No. / 序引編號 : IC19-1098) Date of Receipt / 收件日期 : 18 June 2019
Description / 儀器名稱 : Integrating Sound Level Meter (EQ009)
Manufacturer / 製造商 : Brüel & Kjær
Model No. / 型號 : 2238
Serial No. / 編號 : 2285722
Supplied By / 委託者 : Action-United Environmental Services and Consulting
Unit A, 20/F., Gold King Industrial Building,
35-41 Tai Lin Pai Road, Kwai Chung, N.T.

TEST CONDITIONS / 測試條件

Temperature / 溫度 : $(23 \pm 2)^\circ\text{C}$ Relative Humidity / 相對濕度 : $(50 \pm 25)\%$
Line Voltage / 電壓 : ---

TEST SPECIFICATIONS / 測試規範

Calibration check

DATE OF TEST / 測試日期 : 19 June 2019


TEST RESULTS / 測試結果

The results apply to the particular unit-under-test only.
The results do not exceed manufacturer's specification.
The results are detailed in the subsequent page(s).

The test equipment used for calibration are traceable to National Standards via :

- The Government of The Hong Kong Special Administrative Region Standard & Calibration Laboratory
- The Bruel & Kjaer Calibration Laboratory, Denmark
- Agilent Technologies / Keysight Technologies
- Fluke Everett Service Center, USA

Tested By : 
測試 : _____
K P Cheuk
Assistant Engineer

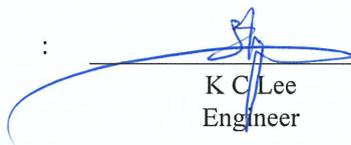Certified By : 
核證 : _____
K C Lee
Engineer

Date of Issue : 20 June 2019
簽發日期

The test equipment used for calibration are traceable to the Nation Standards as specified in this certificate. This certificate shall not be reproduced except in full, without the prior written approval of this laboratory.

本證書所載校正用之測試器材均可溯源至國際標準。局部複印本證書需先獲本實驗所書面批准。

Certificate of Calibration

校正證書

Certificate No. : C193172
證書編號

- The unit-under-test (UUT) was allowed to stabilize in the laboratory for over 12 hours, and switched on to warm up for over 10 minutes before the commencement of the test.
- Self-calibration using laboratory acoustic calibrator was performed before the test from 6.1.1.2 to 6.4.
- The results presented are the mean of 3 measurements at each calibration point.
- Test equipment :

| <u>Equipment ID</u> | <u>Description</u> | <u>Certificate No.</u> |
|---------------------|-------------------------------------|------------------------|
| CL280 | 40 MHz Arbitrary Waveform Generator | C190176 |
| CL281 | Multifunction Acoustic Calibrator | CDK1806821 |

- Test procedure : MA101N.

- Results :

6.1 Sound Pressure Level

6.1.1 Reference Sound Pressure Level

6.1.1.1 Before Self-calibration

| UUT Setting | | | | Applied Value | | UUT Reading (dB) |
|-------------|------------------|---------------------|----------------|---------------|-------------|------------------|
| Range (dB) | Parameter | Frequency Weighting | Time Weighting | Level (dB) | Freq. (kHz) | |
| 52 - 132 | L _{AFP} | A | F | 94.00 | 1 | 94.3 |

6.1.1.2 After Self-calibration

| UUT Setting | | | | Applied Value | | UUT Reading (dB) | IEC 60651 Type 1 Spec. (dB) |
|-------------|------------------|---------------------|----------------|---------------|-------------|------------------|-----------------------------|
| Range (dB) | Parameter | Frequency Weighting | Time Weighting | Level (dB) | Freq. (kHz) | | |
| 52 - 132 | L _{AFP} | A | F | 94.00 | 1 | 94.0 | ± 0.7 |

6.1.2 Linearity

| UUT Setting | | | | Applied Value | | UUT Reading (dB) |
|-------------|------------------|---------------------|----------------|---------------|-------------|------------------|
| Range (dB) | Parameter | Frequency Weighting | Time Weighting | Level (dB) | Freq. (kHz) | |
| 52 - 132 | L _{AFP} | A | F | 94.00 | 1 | 94.0 (Ref.) |
| | | | | 104.00 | | 104.0 |
| | | | | 114.00 | | 113.9 |

IEC 60651 Type 1 Spec. : ± 0.4 dB per 10 dB step and ± 0.7 dB for overall different.

The test equipment used for calibration are traceable to the Nation Standards as specified in this certificate. This certificate shall not be reproduced except in full, without the prior written approval of this laboratory.

本證書所載校正用之測試器材均可溯源至國際標準。局部複印本證書需先獲本實驗室書面批准。

Certificate of Calibration

校正證書

Certificate No. : C193172
證書編號

6.2 Time Weighting

6.2.1 Continuous Signal

| UUT Setting | | | | Applied Value | | UUT Reading (dB) | IEC 60651 Type 1 Spec. (dB) |
|-------------|------------------|---------------------|----------------|---------------|-------------|------------------|-----------------------------|
| Range (dB) | Parameter | Frequency Weighting | Time Weighting | Level (dB) | Freq. (kHz) | | |
| 52 - 132 | L _{AFP} | A | F | 94.00 | 1 | 94.0 | Ref. |
| | L _{ASP} | | S | | | 94.0 | ± 0.1 |
| | L _{AIP} | | I | | | 94.1 | ± 0.1 |

6.2.2 Tone Burst Signal (2 kHz)

| UUT Setting | | | | Applied Value | | UUT Reading (dB) | IEC 60651 Type 1 Spec. (dB) |
|-------------|--------------------|---------------------|----------------|---------------|----------------|------------------|-----------------------------|
| Range (dB) | Parameter | Frequency Weighting | Time Weighting | Level (dB) | Burst Duration | | |
| 32 - 112 | L _{AFP} | A | F | 106.0 | Continuous | 106.0 | Ref. |
| | L _{AFMax} | | | | 200 ms | 105.0 | -1.0 ± 1.0 |
| | L _{ASP} | S | Continuous | | 106.0 | Ref. | |
| | L _{ASMax} | | 500 ms | | 102.0 | -4.1 ± 1.0 | |

6.3 Frequency Weighting

6.3.1 A-Weighting

| UUT Setting | | | | Applied Value | | UUT Reading (dB) | IEC 60651 Type 1 Spec. (dB) |
|-------------|------------------|---------------------|----------------|---------------|----------|------------------|-----------------------------|
| Range (dB) | Parameter | Frequency Weighting | Time Weighting | Level (dB) | Freq. | | |
| 52 - 132 | L _{AFP} | A | F | 94.00 | 31.5 Hz | 54.5 | -39.4 ± 1.5 |
| | | | | | 63 Hz | 67.8 | -26.2 ± 1.5 |
| | | | | | 125 Hz | 77.8 | -16.1 ± 1.0 |
| | | | | | 250 Hz | 85.3 | -8.6 ± 1.0 |
| | | | | | 500 Hz | 90.7 | -3.2 ± 1.0 |
| | | | | | 1 kHz | 94.0 | Ref. |
| | | | | | 2 kHz | 95.2 | +1.2 ± 1.0 |
| | | | | | 4 kHz | 94.9 | +1.0 ± 1.0 |
| | | | | | 8 kHz | 92.8 | -1.1 (+1.5 ; -3.0) |
| | | | | | 12.5 kHz | 89.7 | -4.3 (+3.0 ; -6.0) |

The test equipment used for calibration are traceable to the Nation Standards as specified in this certificate. This certificate shall not be reproduced except in full, without the prior written approval of this laboratory.

本證書所載校正用之測試器材均可溯源至國際標準。局部複印本證書需先獲本實驗室所書面批准。

Certificate of Calibration

校正證書

Certificate No. : C193172
證書編號

6.3.2 C-Weighting

| UUT Setting | | | | Applied Value | | UUT Reading (dB) | IEC 60651 Type 1 Spec. (dB) |
|-------------|------------------|---------------------|----------------|---------------|----------|------------------|-----------------------------|
| Range (dB) | Parameter | Frequency Weighting | Time Weighting | Level (dB) | Freq. | | |
| 52 - 132 | L _{CFP} | C | F | 94.00 | 31.5 Hz | 90.9 | -3.0 ± 1.5 |
| | | | | | 63 Hz | 93.2 | -0.8 ± 1.5 |
| | | | | | 125 Hz | 93.8 | -0.2 ± 1.0 |
| | | | | | 250 Hz | 94.0 | 0.0 ± 1.0 |
| | | | | | 500 Hz | 94.0 | 0.0 ± 1.0 |
| | | | | | 1 kHz | 94.0 | Ref. |
| | | | | | 2 kHz | 93.8 | -0.2 ± 1.0 |
| | | | | | 4 kHz | 93.1 | -0.8 ± 1.0 |
| | | | | | 8 kHz | 90.9 | -3.0 (+1.5 ; -3.0) |
| | | | | | 12.5 kHz | 87.8 | -6.2 (+3.0 ; -6.0) |

6.4 Time Averaging

| UUT Setting | | | | Applied Value | | | | | UUT Reading (dB) | IEC 60804 Type 1 Spec. (dB) | |
|-------------|------------------|---------------------|------------------|-----------------|---------------------|-------------------|------------------|-----------------------|------------------|-----------------------------|-------|
| Range (dB) | Parameter | Frequency Weighting | Integrating Time | Frequency (kHz) | Burst Duration (ms) | Burst Duty Factor | Burst Level (dB) | Equivalent Level (dB) | | | |
| 32 - 112 | L _{Aeq} | A | 10 sec. | 4 | 1 | 1/10 | 110.0 | 100 | 99.9 | ± 0.5 | |
| | | | 60 sec. | | | | | 1/10 ² | 90 | 89.8 | ± 0.5 |
| | | | | | | | | 1/10 ³ | 80 | 79.1 | ± 1.0 |
| | | | | | | | | 1/10 ⁴ | 70 | 69.1 | ± 1.0 |
| 5 min. | | | | | | | | | | | |

Remarks : - UUT Microphone Model No. : 4188 & S/N : 2812706

- Mfr's Spec. : IEC 60651 Type 1 & IEC 60804 Type 1

- Uncertainties of Applied Value :

| | | |
|------------------------|------------------|---|
| 94 dB | 31.5 Hz - 125 Hz | : ± 0.35 dB |
| | 250 Hz - 500 Hz | : ± 0.30 dB |
| | 1 kHz | : ± 0.20 dB |
| | 2 kHz - 4 kHz | : ± 0.35 dB |
| | 8 kHz | : ± 0.45 dB |
| | 12.5 kHz | : ± 0.70 dB |
| 104 dB | 1 kHz | : ± 0.10 dB (Ref. 94 dB) |
| 114 dB | 1 kHz | : ± 0.10 dB (Ref. 94 dB) |
| Burst equivalent level | | : ± 0.2 dB (Ref. 110 dB continuous sound level) |

- The uncertainties are for a confidence probability of not less than 95 %.

Note :

Only the original copy or the laboratory's certified true copy is valid.

The values given in this Certificate only relate to the values measured at the time of the test and any uncertainties quoted will not include allowance for the equipment long term drift, variations with environment changes, vibration and shock during transportation, overloading, mis-handling, or the capability of any other laboratory to repeat the measurement. Sun Creation Engineering Limited shall not be liable for any loss or damage resulting from the use of the equipment.

The test equipment used for calibration are traceable to the Nation Standards as specified in this certificate. This certificate shall not be reproduced except in full, without the prior written approval of this laboratory.

本證書所載校正用之測試器材均可溯源至國際標準。局部複印本證書需先獲本實驗室書面批准。



REPORT OF EQUIPMENT PERFORMANCE CHECK/CALIBRATION

| | | | |
|----------|--|----------------|-------------|
| CONTACT: | MR BEN TAM | WORK ORDER: | HK1941384 |
| CLIENT: | ACTION UNITED ENVIRONMENT SERVICES AND CONSULTING | | |
| ADDRESS: | RM A 20/F., GOLD KING IND BLDG, NO. 35-41 TAI LIN PAI ROAD, KWAI CHUNG, N.T. HONG KONG | SUB-BATCH: | 0 |
| | | LABORATORY: | HONG KONG |
| | | DATE RECEIVED: | 25-Sep-2019 |
| | | DATE OF ISSUE: | 03-Oct-2019 |

COMMENTS

Equipment information (Brand name, Model No., Serial No. and Equipment No.) is provided by client. The performance of the equipment stated in this report is checked with independent reference material and results compared against a calibrated secondary source.

The "Tolerance Limit" quoted is the acceptance criteria applicable for similar equipment used by the ALS Hong Kong laboratory or quoted from relevant international standards.

The "Next Calibration Date" is recommended according to best practice principle as practised by the ALS Hong Kong laboratory or quoted from relevant international standards.

| | |
|----------------------------|----------------------------------|
| Scope of Test: | Dissolved Oxygen and Temperature |
| Equipment Type: | Dissolved Oxygen Meter |
| Brand Name/ Model No.: | YSI/ 550A |
| Serial No./ Equipment No.: | 16A104433 |
| Date of Calibration: | 03-Oct-2019 |

NOTES

This is the Final Report and supersedes any preliminary report with this batch number.

Results apply to sample(s) as submitted. All pages of this report have been checked and approved for release.

Ms. Lin Wai Yu, Iris
Assistant Manager - Inorganic

This report may not be reproduced except with prior written approval from ALS Technichem (HK) Pty Ltd.

REPORT OF EQUIPMENT PERFORMANCE CHECK/CALIBRATION



WORK ORDER: HK1941384
SUB-BATCH: 0
DATE OF ISSUE: 03-Oct-2019
CLIENT: ACTION UNITED ENVIRONMENT SERVICES AND CONSULTING

Equipment Type: Dissolved Oxygen Meter
Brand Name/ Model No.: YSI/ 550A
Serial No./ Equipment No.: 16A104433
Date of Calibration: 03-Oct-2019 **Date of Next Calibration:** 03-Jan-2020

PARAMETERS:
 Dissolved Oxygen Method Ref: APHA (21st edition), 4500-O: G

| Expected Reading (mg/L) | Displayed Reading (mg/L) | Tolerance (mg/L) |
|-------------------------------|--------------------------|------------------|
| 7.30 | 7.19 | -0.11 |
| 4.83 | 4.80 | -0.03 |
| 3.15 | 3.00 | -0.15 |
| Tolerance Limit (mg/L) | | ±0.20 |

Temperature Method Ref: Section 6 of International Accreditation New Zealand Technical Guide No. 3 Second edition March 2008: Working Thermometer Calibration Procedure.

| Expected Reading (°C) | Displayed Reading (°C) | Tolerance (°C) |
|-----------------------------|------------------------|----------------|
| 11.0 | 11.8 | +0.8 |
| 22.0 | 21.6 | -0.4 |
| 37.0 | 36.2 | -0.8 |
| Tolerance Limit (°C) | | ±2.0 |

Remark: "Displayed Reading" presents the figures shown on item under calibration / checking regardless of equipment precision or significant figures.

Nis

Ms. Lin Wai Yu, Iris
 Assistant Manager - Inorganic



REPORT OF EQUIPMENT PERFORMANCE CHECK/CALIBRATION

CONTACT: **BEN TAM**
CLIENT: **ACTION UNITED ENVIRONMENT SERVICES AND CONSULTING**
ADDRESS: **RM A 20/F., GOLD KING IND BLDG,
NO. 35-41 TAI LIN PAI ROAD,
KWAI CHUNG, N.T. HONG KONG**

WORK ORDER: **HK1946533**
SUB-BATCH: **0**
LABORATORY: **HONG KONG**
DATE RECEIVED: **30-Oct-2019**
DATE OF ISSUE: **06-Nov-2019**

COMMENTS

Equipment information (Brand name, Model No., Serial No. and Equipment No.) is provided by client. The performance of the equipment stated in this report is checked with independent reference material and results compared against a calibrated secondary source.

The "Tolerance Limit" quoted is the acceptance criteria applicable for similar equipment used by the ALS Hong Kong laboratory or quoted from relevant international standards.

The "Next Calibration Date" is recommended according to best practice principle as practised by the ALS Hong Kong laboratory or quoted from relevant international standards.

Scope of Test: Turbidity
Equipment Type: Turbidimeter
Brand Name/ Model No.: 2100Q
Serial No./ Equipment No.: 12060C018266
Date of Calibration: 05-Nov-2019

NOTES

This is the Final Report and supersedes any preliminary report with this batch number.

Results apply to sample(s) as submitted. All pages of this report have been checked and approved for release.

Ms. Lin Wai Yu, Iris
Assistant Manager - Inorganic

This report may not be reproduced except with prior written approval from ALS Technichem (HK) Pty Ltd.

REPORT OF EQUIPMENT PERFORMANCE CHECK/CALIBRATION



WORK ORDER: HK1946533
SUB-BATCH: 0
DATE OF ISSUE: 06-Nov-2019
CLIENT: ACTION UNITED ENVIRONMENT SERVICES AND CONSULTING

Equipment Type: Turbidimeter
Brand Name/ Model No.: 2100Q
Serial No./ Equipment No.: 12060C018266
Date of Calibration: 05-Nov-2019 Date of Next Calibration: 05-Feb-2020

PARAMETERS:
Turbidity Method Ref: APHA (21st edition), 2130B

| Expected Reading (NTU) | Displayed Reading (NTU) | Tolerance (%) |
|------------------------|-------------------------|---------------|
| 0 | 0.33 | -- |
| 4 | 4.37 | +9.3 |
| 40 | 44.0 | +10.0 |
| 80 | 78.9 | -1.4 |
| 400 | 430 | +7.5 |
| 800 | 727 | -9.1 |
| | Tolerance Limit (%) | ±10.0 |

Remark: "Displayed Reading" presents the figures shown on item under calibration / checking regardless of equipment precision or significant figures.

Ms. Lin Wai Yu, Iris
Assistant Manager - Inorganic



REPORT OF EQUIPMENT PERFORMANCE CHECK/CALIBRATION

| | | | |
|----------|--|----------------|-------------|
| CONTACT: | MR BEN TAM | WORK ORDER: | HK1941372 |
| CLIENT: | ACTION UNITED ENVIRONMENT SERVICES AND CONSULTING | | |
| ADDRESS: | RM A 20/F., GOLD KING IND BLDG, NO. 35-41 TAI LIN PAI ROAD, KWAI CHUNG, N.T. HONG KONG | SUB-BATCH: | 0 |
| | | LABORATORY: | HONG KONG |
| | | DATE RECEIVED: | 25-Sep-2019 |
| | | DATE OF ISSUE: | 14-Oct-2019 |

COMMENTS

Equipment information (Brand name, Model No., Serial No. and Equipment No.) is provided by client. The performance of the equipment stated in this report is checked with independent reference material and results compared against a calibrated secondary source.

The “Tolerance Limit” quoted is the acceptance criteria applicable for similar equipment used by the ALS Hong Kong laboratory or quoted from relevant international standards.

The “Next Calibration Date” is recommended according to best practice principle as practised by the ALS Hong Kong laboratory or quoted from relevant international standards.

| | |
|----------------------------|-------------|
| Scope of Test: | pH Value |
| Equipment Type: | pH meter |
| Brand Name/ Model No.: | AZ/ 8685 |
| Serial No./ Equipment No.: | 1141943 |
| Date of Calibration: | 02-Oct-2019 |

NOTES

This is the Final Report and supersedes any preliminary report with this batch number.

Results apply to sample(s) as submitted. All pages of this report have been checked and approved for release.

Mr Chan Siu Ming, Vico
Manager - Inorganic

This report may not be reproduced except with prior written approval from ALS Technichem (HK) Pty Ltd.

REPORT OF EQUIPMENT PERFORMANCE CHECK/CALIBRATION



WORK ORDER: HK1941372
SUB-BATCH: 0
DATE OF ISSUE: 14-Oct-2019
CLIENT: ACTION UNITED ENVIRONMENT SERVICES AND CONSULTING

Equipment Type: pH meter
Brand Name/ Model No.: AZ/ 8685
Serial No./ Equipment No.: 1141943
Date of Calibration: 02-Oct-2019 Date of Next Calibration: 02-Jan-2020

PARAMETERS:

pH Value Method Ref: APHA (21st edition), 4500H:B

| Expected Reading (pH unit) | Displayed Reading (pH unit) | Tolerance (pH unit) |
|----------------------------|-----------------------------|---------------------|
| 4.0 | 4.1 | +0.10 |
| 7.0 | 7.0 | +0.00 |
| 10.0 | 9.9 | -0.10 |
| | Tolerance Limit (pH unit) | ±0.20 |

Remark: "Displayed Reading" presents the figures shown on item under calibration / checking regardless of equipment precision or significant figures.

A handwritten signature in black ink, appearing to read 'Chan Siu Ming'.

Mr Chan Siu Ming, Vico
Manager - Inorganic



Hong Kong Accreditation Service

香港認可處

Certificate of Accreditation

認可證書

This is to certify that

特此證明

ALS TECHNICHEM (HK) PTY LIMITED

11/F., Chung Shun Knitting Centre, 1-3 Wing Yip Street, Kwai Chung, New Territories, Hong Kong

香港新界葵涌永業街1-3號忠信針織中心11樓

*has been accepted by the HKAS Executive, on the recommendation of the Accreditation Advisory Board, as a
為香港認可處執行機關根據認可諮詢委員會建議而接受的*

HOKLAS Accredited Laboratory

「香港實驗所認可計劃」認可實驗所

*This laboratory meets the requirements of ISO / IEC 17025 : 2005 – General requirements for the competence
此實驗所符合ISO / IEC 17025 : 2005 – 《測試及校正實驗所能力的通用規定》所訂的要求，
of testing and calibration laboratories and it has been accredited for performing specific tests or calibrations as
獲認可進行載於香港實驗所認可計劃《認可實驗所名冊》內下述測試類別中的指定
listed in the HOKLAS Directory of Accredited Laboratories within the test category of
測試或校正工作*

Environmental Testing

環境測試

*This laboratory is accredited in accordance with the recognised International Standard ISO / IEC 17025 : 2005.
本實驗所乃根據公認的國際標準 ISO / IEC 17025 : 2005 獲得認可。*

*This accreditation demonstrates technical competence for a defined scope and the operation of a laboratory
這項認可資格演示在指定範疇所需的技術能力及實驗所質量管理體系的運作
quality management system (see joint IAF-ILAC-ISO Communiqué).
(見國際認可論壇、國際實驗所認可合作組織及國際標準化組織的聯合公報)。*

*The common seal of the Hong Kong Accreditation Service is affixed hereto by the authority of the HKAS Executive
香港認可處根據認可處執行機關的權限在此蓋上通用印章*

CHAN Sing Sing, Terence, Executive Administrator

執行幹事 陳成城

Issue Date : 5 May 2009

簽發日期：二零零九年五月五日

Registration Number : HOKLAS 066
註冊號碼：

Date of First Registration : 15 September 1995

首次註冊日期：一九九五年九月十五日



Appendix G

Event and Action Plan

Event and Action Plan for Air Quality

| Event | ET | IEC | ER | Action Contractor |
|---|---|---|--|---|
| Action Level | | | | |
| 1. Exceedance for one sample | 1. Identify source, investigate the causes of exceedance and propose remedial measures; 2. Inform IEC and ER; 3. Repeat measurement to confirm finding; 4. Increase monitoring frequency to daily. | 1. Check monitoring data submitted by ET; 2. Check Contractor's working method. | 1. Notify Contractor. | 1. Rectify any unacceptable practice; 2. Amend working methods if appropriate. |
| 2. Exceedance for two or more consecutive samples | 1. Identify source; 2. Inform IEC and ER; 3. Advise the ER on the effectiveness of the proposed remedial measures; 4. Repeat measurements to confirm findings; 5. Increase monitoring frequency to daily; 6. Discuss with IEC and Contractor on remedial actions required; 7. If exceedance continues, arrange meeting with IEC and ER; 8. If exceedance stops, cease additional monitoring. | 1. Check monitoring data submitted by ET; 2. Check Contractor's working method; 3. Discuss with ET and Contractor on possible remedial measures; 4. Advise the ET on the effectiveness of the proposed remedial measures; 5. Monitor the implementation of remedial measures. | 1. Confirm receipt of notification of failure in writing; 2. Notify Contractor; 3. Ensure remedial measures properly implemented. | 1. Submit proposals for remedial to ER within 3 working days of notification; 2. Implement the agreed proposals; 3. Amend proposal if appropriate. |
| Limit Level | | | | |
| 1. Exceedance for one sample | 1. Identify source, investigate the causes of exceedance and propose remedial measures; 2. Inform ER, Contractor and EPD; 3. Repeat measurement to confirm finding; 4. Increase monitoring frequency to daily; 5. Assess effectiveness of Contractor's remedial actions and keep IEC, EPD and ER informed of the results. | 1. Check monitoring data submitted by ET; 2. Check Contractor's working method; 3. Discuss with ET and Contractor on possible remedial measures; 4. Advise the ER on the effectiveness of the proposed remedial measures; 5. Monitor the implementation of remedial measures. | 1. Confirm receipt of notification of failure in writing; 2. Notify Contractor; 3. Ensure remedial measures properly implemented. | 1. Take immediate action to avoid further exceedance; 2. Submit proposals for remedial actions to IEC within 3 working days of notification; 3. Implement the agreed proposals; 4. Amend proposal if appropriate. |
| 2. Exceedance for two or more consecutive samples | 1. Notify IEC, ER, Contractor and EPD; 2. Identify source; 3. Repeat measurement to confirm findings; 4. Increase monitoring frequency to daily; 5. Carry out analysis of Contractor's working procedures to determine possible mitigation to be implemented; 6. Arrange meeting with IEC | 1. Check monitoring data submitted by ET; 2. Check Contractor's working method; 3. Discuss amongst ER, ET, and Contractor on the potential remedial actions; 4. Review Contractor's remedial actions whenever necessary to assure their effectiveness and advise | 1. Confirm receipt of notification of failure in writing; 2. Notify Contractor; 3. In consolidation with the IEC, agree with the Contractor on the remedial measures to be implemented; 4. Ensure remedial measures properly implemented; | 1. Take immediate action to avoid further exceedance; 2. Submit proposals for remedial actions to IEC within 3 working days of notification; 3. Implement the agreed proposals; 4. Resubmit proposals if problem still not |
| | and ER to discuss the remedial actions to be taken; 7. Assess effectiveness of Contractor's remedial actions and keep IEC, EPD and ER informed of the results; 8. If exceedance stops, cease additional monitoring. | the ER accordingly; 5. Monitor the implementation of remedial measures. | 5. If exceedance continues, consider what portion of the work is responsible and instruct the Contractor to stop that portion of work until the exceedance is abated. | under control; 5. Stop the relevant portion of works as determined by the ER until the exceedance is abated. |

Event and Action Plan for Construction Noise

| Event | | ET | IEC | ER | Action Contractor |
|--------------|---|---|--|---|-------------------|
| Action Level | <ol style="list-style-type: none"> 1. Notify ER, IEC and Contractor; 2. Carry out investigation; 3. Report the results of investigation to the IEC, ER and Contractor; 4. Discuss with the IEC and Contractor on remedial measures required; 5. Increase monitoring frequency to check mitigation effectiveness. | <ol style="list-style-type: none"> 1. Review the investigation results submitted by the ET; 2. Review the proposed remedial measures by the Contractor and advise the ER accordingly; 3. Advise the ER on the effectiveness of the proposed remedial measures. | <ol style="list-style-type: none"> 1. Confirm receipt of notification of failure in writing; 2. Notify Contractor; 3. In consolidation with the IEC, agree with the Contractor on the remedial measures to be implemented; 4. Supervise the implementation of remedial measures. | <ol style="list-style-type: none"> 1. Submit noise mitigation proposals to IEC and ER; 2. Implement noise mitigation proposals. | |
| Limit Level | <ol style="list-style-type: none"> 1. Inform IEC, ER, Contractor and EPD; 2. Repeat measurements to confirm findings; 3. Increase monitoring frequency; 4. Identify source and investigate the cause of exceedance; 5. Carry out analysis of Contractor's working procedures; 6. Discuss with the IEC, Contractor and ER on remedial measures required; 7. Assess effectiveness of Contractor's remedial actions and keep IEC, EPD and ER informed of the results; 8. If exceedance stops, cease additional monitoring. | <ol style="list-style-type: none"> 1. Discuss amongst ER, ET, and Contractor on the potential remedial actions; 2. Review Contractor's remedial actions whenever necessary to assure their effectiveness and advise the ER accordingly. | <ol style="list-style-type: none"> 1. Confirm receipt of notification of failure in writing; 2. Notify Contractor; 3. In consolidation with the IEC, agree with the Contractor on the remedial measures to be implemented; 4. Supervise the implementation of remedial measures; 5. If exceedance continues, consider stopping the Contractor to continue working on that portion of work which causes the exceedance until the exceedance is abated. | <ol style="list-style-type: none"> 1. Take immediate action to avoid further exceedance; 2. Submit proposals for remedial actions to IEC and ER within 3 working days of notification; 3. Implement the agreed proposals; 4. Submit further proposal if problem still not under control; 5. Stop the relevant portion of works as instructed by the ER until the exceedance is abated. | |

Event and Action Plan for Water Quality

| EVENT | ACTION CONTRACTOR | | | |
|--|---|--|--|---|
| | ET | IEC | ER | |
| Action level being exceeded by one sampling day | <ol style="list-style-type: none"> Repeat in-situ measurement to confirm findings; Identify reasons for non-compliance and sources of impact; Inform IEC and Contractor; Check monitoring data, all plant, equipment and Contractor's working methods; Discuss mitigation measures with IEC and Contractor; Repeat measurement on next day of exceedance. | <ol style="list-style-type: none"> Discuss with ET and Contractor on the mitigation measures; Review proposals on mitigation measures submitted by Contractor and advise the ER accordingly; Assess the effectiveness of the implemented mitigation measures | <ol style="list-style-type: none"> Discuss with IEC on the proposed mitigation measures; Make agreement on the mitigation measures to be implemented; Assess the effectiveness of the implemented mitigation measures | <ol style="list-style-type: none"> Inform the ER and confirm notification of the non-compliance in writing; Rectify unacceptable practice; Check all plant and equipment; Consider changes of working methods; Discuss with ET and IEC and propose mitigation measures to IEC and ER; Implement the agreed mitigation measures. |
| Action Level being exceeded by more than two consecutive sampling days | <ol style="list-style-type: none"> Repeat in-situ measurement to confirm findings; Identify reasons for non-compliance and sources of impact; Inform IEC and Contractor; Check monitoring data, all plant, equipment and Contractor's working methods; Discuss mitigation measures with IEC and Contractor; Ensure mitigation measures are implemented; Prepare to increase the monitoring frequency to daily; Repeat measurement on next day of exceedance. | <ol style="list-style-type: none"> Discuss with ET and Contractor on the mitigation measures; Review proposals on mitigation measures submitted by Contractor and advise the ER accordingly; Assess the effectiveness of the implemented mitigation measures | <ol style="list-style-type: none"> Discuss with IEC on the proposed mitigation measures; Make agreement on the mitigation measures to be implemented; Assess the effectiveness of the implemented mitigation measures | <ol style="list-style-type: none"> Inform the ER and confirm notification of the non-compliance in writing; Rectify unacceptable practice; Check all plant and equipment; Consider changes of working methods; Discuss with ET and IEC and propose mitigation measures to IEC and ER within 2 working days; Implement the agreed mitigation measures. |
| Limit Level being exceeded by one sampling day | <ol style="list-style-type: none"> Repeat in-situ measurement to confirm findings; Identify reasons for non-compliance and sources of impact; Inform IEC, Contractor and EPD; Check monitoring data, all plant, equipment and Contractor's working methods; Discuss mitigation measures with IEC, ER and Contractor; Ensure mitigation measures are implemented; Increase the monitoring frequency to daily until no exceedance of Limit Level. | <ol style="list-style-type: none"> Discuss with ET and Contractor on the mitigation measures; Review proposals on mitigation measures submitted by Contractor and advise the ER accordingly; Assess the effectiveness of the implemented mitigation measures | <ol style="list-style-type: none"> Discuss with IEC, ET and Contractor on the proposed mitigation measures; Request Contractor to critically review the working methods; Make agreement on the mitigation measures to be implemented; Assess the effectiveness of the implemented mitigation measures | <ol style="list-style-type: none"> Inform the ER and confirm notification of the non-compliance in writing; Rectify unacceptable practice; Check all plant and equipment; Consider changes of working methods; Discuss with ET, IEC and ER and propose mitigation measures to IEC and ER within 3 working days; Implement the agreed mitigation measures. |
| Limit level being exceeded by more than one consecutive sampling days | <ol style="list-style-type: none"> Repeat in-situ measurement to confirm findings; Identify reasons for non-compliance and sources of impact; Inform IEC, Contractor and EPD; Check monitoring data, all plant, equipment and Contractor's working methods; Discuss mitigation measures with IEC, ER and Contractor; Ensure mitigation measures are implemented; Increase the monitoring frequency to daily until no exceedance of Limit Level for two consecutive days. | <ol style="list-style-type: none"> Discuss with ET and Contractor on the mitigation measures; Review proposals on mitigation measures submitted by Contractor and advise the ER accordingly; Assess the effectiveness of the implemented mitigation measures. | <ol style="list-style-type: none"> Discuss with IEC, ET and Contractor on the proposed mitigation measures; Request Contractor to critically review the working methods; Make agreement on the mitigation measures to be implemented; Assess the effectiveness of the implemented mitigation measures; Consider and instruct, if necessary, the Contractor to slow down or to stop all or part of the construction activities until no exceedance of Limit Level. | <ol style="list-style-type: none"> Inform the ER and confirm notification of the non-compliance in writing; Rectify unacceptable practice; Check all plant and equipment; Consider changes of working methods; Discuss with ET, IEC and ER and propose mitigation measures to IEC and ER within 3 working days; Implement the agreed mitigation measures; As directed by the ER, to slow down or to stop all or part of the construction activities. |

Appendix H

Impact Monitoring Schedule

Impact Monitoring Schedule for Reporting Period – December 2019

| Date | | Dust Monitoring | | Noise Monitoring | Water Quality |
|------|-----------|----------------------------|----------------------------|----------------------------|--|
| | | 1-hour TSP | 24-hour TSP | | |
| Sun | 1-Dec-19 | | | | |
| Mon | 2-Dec-19 | | | | All Water Quality Monitoring Locations |
| Tue | 3-Dec-19 | | AM1c, AM2, AM3 & AM9b | | |
| Wed | 4-Dec-19 | | | | All Water Quality Monitoring Locations |
| Thu | 5-Dec-19 | AM1c, AM2, AM3 & AM9b | AM4b, AM5, AM6, AM7b & AM8 | NM1, NM2a, NM8, NM9 & NM10 | |
| Fri | 6-Dec-19 | AM4b, AM5, AM6, AM7b & AM8 | | NM3, NM4, NM5, NM6 & NM7 | All Water Quality Monitoring Locations |
| Sat | 7-Dec-19 | | | | |
| Sun | 8-Dec-19 | | | | |
| Mon | 9-Dec-19 | | AM1c, AM2, AM3 & AM9b | | All Water Quality Monitoring Locations |
| Tue | 10-Dec-19 | | | | |
| Wed | 11-Dec-19 | AM1c, AM2, AM3 & AM9b | AM4b, AM5, AM6, AM7b & AM8 | NM1, NM2a, NM8, NM9 & NM10 | All Water Quality Monitoring Locations |
| Thu | 12-Dec-19 | AM4b, AM5, AM6, AM7b & AM8 | | NM3, NM4, NM5, NM6 & NM7 | |
| Fri | 13-Dec-19 | | | | All Water Quality Monitoring Locations |
| Sat | 14-Dec-19 | | AM1c, AM2, AM3 & AM9b | | |
| Sun | 15-Dec-19 | | | | |
| Mon | 16-Dec-19 | | | | All Water Quality Monitoring Locations |
| Tue | 17-Dec-19 | AM1c, AM2, AM3 & AM9b | AM4b, AM5, AM6, AM7b & AM8 | NM1, NM2a, NM8, NM9 & NM10 | |
| Wed | 18-Dec-19 | AM4b, AM5, AM6, AM7b & AM8 | | NM3, NM4, NM5, NM6 & NM7 | All Water Quality Monitoring Locations |
| Thu | 19-Dec-19 | | | | |
| Fri | 20-Dec-19 | | AM1c, AM2, AM3 & AM9b | | All Water Quality Monitoring Locations |
| Sat | 21-Dec-19 | AM1c, AM2, AM3 & AM9b | AM4b, AM5, AM6, AM7b & AM8 | | |
| Sun | 22-Dec-19 | | | | |
| Mon | 23-Dec-19 | AM4b, AM5, AM6, AM7b & AM8 | | NM3, NM4, NM5, NM6 & NM7 | All Water Quality Monitoring Locations |
| Tue | 24-Dec-19 | | AM1c, AM2, AM3 & AM9b | | |
| Wed | 25-Dec-19 | | | | |
| Thu | 26-Dec-19 | | | | |
| Fri | 27-Dec-19 | AM1c, AM2, AM3 & AM9b | AM4b, AM5, AM6, AM7b & AM8 | NM1, NM2a, NM8, NM9 & NM10 | All Water Quality Monitoring Locations |
| Sat | 28-Dec-19 | AM4b, AM5, AM6, AM7b & AM8 | | | |
| Sun | 29-Dec-19 | | | | |
| Mon | 30-Dec-19 | | AM1c, AM2, AM3 & AM9b | | All Water Quality Monitoring Locations |
| Tue | 31-Dec-19 | AM1c, AM2, AM3 & AM9b | | NM1, NM2a, NM8, NM9 & NM10 | |

| | |
|--|--------------------------|
| | Monitoring Day |
| | Sunday or Public Holiday |

Impact Monitoring Schedule for next Reporting Period – January 2020

| Date | | Dust Monitoring | | Noise Monitoring | Water Quality |
|------|-----------|----------------------------|----------------------------|----------------------------|--|
| | | 1-hour TSP | 24-hour TSP | | |
| Wed | 1-Jan-20 | | | | |
| Thu | 2-Jan-20 | | AM4b, AM5, AM6, AM7b & AM8 | | All Water Quality Monitoring Locations |
| Fri | 3-Jan-20 | AM4b, AM5, AM6, AM7b & AM8 | | NM3, NM4, NM5, NM6 & NM7 | |
| Sat | 4-Jan-20 | | AM1c, AM2, AM3 & AM9b | | All Water Quality Monitoring Locations |
| Sun | 5-Jan-20 | | | | |
| Mon | 6-Jan-20 | AM1c, AM2, AM3 & AM9b | | NM1, NM2a, NM8, NM9 & NM10 | All Water Quality Monitoring Locations |
| Tue | 7-Jan-20 | | | | |
| Wed | 8-Jan-20 | | AM4b, AM5, AM6, AM7b & AM8 | | All Water Quality Monitoring Locations |
| Thu | 9-Jan-20 | AM4b, AM5, AM6, AM7b & AM8 | | NM3, NM4, NM5, NM6 & NM7 | |
| Fri | 10-Jan-20 | | AM1c, AM2, AM3 & AM9b | | All Water Quality Monitoring Locations |
| Sat | 11-Jan-20 | AM1c, AM2, AM3 & AM9b | | | |
| Sun | 12-Jan-20 | | | | |
| Mon | 13-Jan-20 | | | | All Water Quality Monitoring Locations |
| Tue | 14-Jan-20 | | AM4b, AM5, AM6, AM7b & AM8 | | |
| Wed | 15-Jan-20 | AM4b, AM5, AM6, AM7b & AM8 | | NM3, NM4, NM5, NM6 & NM7 | All Water Quality Monitoring Locations |
| Thu | 16-Jan-20 | | AM1c, AM2, AM3 & AM9b | | |
| Fri | 17-Jan-20 | AM1c, AM2, AM3 & AM9b | | NM1, NM2a, NM8, NM9 & NM10 | All Water Quality Monitoring Locations |
| Sat | 18-Jan-20 | | | | |
| Sun | 19-Jan-20 | | | | |
| Mon | 20-Jan-20 | AM4b, AM5, AM6, AM7b & AM8 | AM4b, AM5, AM6, AM7b & AM8 | NM3, NM4, NM5, NM6 & NM7 | All Water Quality Monitoring Locations |
| Tue | 21-Jan-20 | | | | |
| Wed | 22-Jan-20 | | AM1c, AM2, AM3 & AM9b | | All Water Quality Monitoring Locations |
| Thu | 23-Jan-20 | AM1c, AM2, AM3 & AM9b | AM4b, AM5, AM6, AM7b & AM8 | NM1, NM2a, NM8, NM9 & NM10 | |
| Fri | 24-Jan-20 | AM4b, AM5, AM6, AM7b & AM8 | AM1c, AM2, AM3 & AM9b | | All Water Quality Monitoring Locations |
| Sat | 25-Jan-20 | | | | |
| Sun | 26-Jan-20 | | | | |
| Mon | 27-Jan-20 | | | | |
| Tue | 28-Jan-20 | | | | |
| Wed | 29-Jan-20 | AM1c, AM2, AM3 & AM9b | AM4b, AM5, AM6, AM7b & AM8 | NM1, NM2a, NM8, NM9 & NM10 | All Water Quality Monitoring Locations |
| Thu | 30-Jan-20 | AM4b, AM5, AM6, AM7b & AM8 | AM4b, AM5, AM6, AM7b & AM8 | NM3, NM4, NM5, NM6 & NM7 | |
| Fri | 31-Jan-20 | | | | All Water Quality Monitoring Locations |

| | |
|--|--------------------------|
| | Monitoring Day |
| | Sunday or Public Holiday |

Appendix I

Database of Monitoring Result

24-hour TSP Monitoring Data

| DATE | SAMPLE NUMBER | ELAPSED TIME | | | CHART READING | | | AVG TEMP (°C) | AVG AIR PRESS (hPa) | STANDARD FLOW RATE (m ³ /min) | AIR VOLUME (std m ³) | FILTER WEIGHT (g) | | DUST WEIGHT COLLECTED (g) | 24-HR TSP (µg/m ³) |
|--|---------------|--------------|----------|---------|---------------|-----|------|---------------|---------------------|--|----------------------------------|-------------------|--------|---------------------------|--------------------------------|
| | | INITIAL | FINAL | (min) | MIN | MAX | AVG | | | | | INITIAL | FINAL | | |
| AM1c – Open Area, Tsung Yuen Ha Village No.63 | | | | | | | | | | | | | | | |
| 3-Dec-19 | 24984 | 16841.13 | 16865.13 | 1440.00 | 31 | 32 | 31.5 | 16.4 | 1023.1 | 1.13 | 1622 | 2.8077 | 2.9461 | 0.1384 | 85 |
| 9-Dec-19 | 24992 | 16865.13 | 16889.13 | 1440.00 | 30 | 30 | 30.0 | 17.4 | 1021.8 | 1.08 | 1554 | 2.8311 | 2.9200 | 0.0889 | 57 |
| 14-Dec-19 | 25105 | 16889.13 | 16913.14 | 1440.60 | 31 | 32 | 31.5 | 19.5 | 1021.7 | 1.12 | 1615 | 2.7883 | 2.8892 | 0.1009 | 62 |
| 20-Dec-19 | 25139 | 16913.14 | 16937.14 | 1440.00 | 31 | 31 | 31.0 | 19.1 | 1019.6 | 1.11 | 1592 | 2.7878 | 2.8747 | 0.0869 | 55 |
| 24-Dec-19 | 25150 | 16937.14 | 16961.14 | 1440.00 | 30 | 30 | 30.0 | 20.4 | 1017.9 | 1.07 | 1544 | 2.7785 | 2.8977 | 0.1192 | 77 |
| 30-Dec-19 | 25158 | 16961.14 | 16985.14 | 1440.00 | 30 | 32 | 31.0 | 20.3 | 1020 | 1.10 | 1589 | 2.7702 | 2.7990 | 0.0288 | 18 |
| AM2 - Village House near Lin Ma Hang Road | | | | | | | | | | | | | | | |
| 3-Dec-19 | 24985 | 12455.00 | 12479.22 | 1453.20 | 36 | 36 | 36.0 | 16.4 | 1023.1 | 1.03 | 1504 | 2.8221 | 3.0155 | 0.1934 | 129 |
| 9-Dec-19 | 24993 | 12479.22 | 12503.40 | 1450.80 | 38 | 38 | 38.0 | 17.4 | 1021.8 | 1.09 | 1585 | 2.8143 | 2.9966 | 0.1823 | 115 |
| 14-Dec-19 | 25104 | 12503.40 | 12527.61 | 1452.60 | 44 | 44 | 44.0 | 19.5 | 1021.7 | 1.26 | 1830 | 2.7582 | 2.9788 | 0.2206 | 121 |
| 20-Dec-19 | 25138 | 12527.61 | 12551.84 | 1453.80 | 31 | 31 | 31.0 | 19.1 | 1019.6 | 0.89 | 1290 | 2.7711 | 2.9137 | 0.1426 | 111 |
| 24-Dec-19 | 25151 | 12551.84 | 12576.05 | 1452.60 | 42 | 44 | 43.0 | 20.4 | 1017.9 | 1.23 | 1783 | 2.7643 | 3.0100 | 0.2457 | 138 |
| 30-Dec-19 | 25159 | 12576.05 | 12600.20 | 1449.00 | 32 | 34 | 33.0 | 20.3 | 1020 | 0.94 | 1367 | 2.7797 | 2.9153 | 0.1356 | 99 |
| AM3 - Ta Kwu Ling Fire Service Station of Ta Kwu Ling Village | | | | | | | | | | | | | | | |
| 3-Dec-19 | 24986 | 16175.39 | 16199.39 | 1440.00 | 32 | 33 | 32.5 | 16.4 | 1023.1 | 1.06 | 1523 | 2.847 | 3.0260 | 0.1790 | 118 |
| 9-Dec-19 | 24994 | 16199.39 | 16223.39 | 1440.00 | 32 | 33 | 32.5 | 17.4 | 1021.8 | 1.06 | 1529 | 2.8434 | 2.9710 | 0.1276 | 83 |
| 14-Dec-19 | 25103 | 16223.39 | 16247.39 | 1440.00 | 33 | 33 | 33 | 19.5 | 1021.7 | 1.07 | 1544 | 2.7644 | 2.8745 | 0.1101 | 71 |
| 20-Dec-19 | 25137 | 16247.39 | 16271.4 | 1440.60 | 30 | 30 | 30 | 19.1 | 1019.6 | 0.99 | 1421 | 2.789 | 2.8875 | 0.0985 | 69 |
| 24-Dec-19 | 25152 | 16271.4 | 16295.4 | 1440.00 | 30 | 30 | 30 | 20.4 | 1017.9 | 0.98 | 1417 | 2.7642 | 2.856 | 0.0918 | 65 |
| 30-Dec-19 | 25160 | 16295.4 | 16319.4 | 1440.00 | 30 | 32 | 31 | 20.3 | 1020 | 1.01 | 1459 | 2.776 | 2.843 | 0.0670 | 46 |
| AM4b - House no. 10B1 Nga Yiu Ha Village | | | | | | | | | | | | | | | |
| 5-Dec-19 | 25064 | 15591.89 | 15615.90 | 1440.60 | 37 | 38 | 37.5 | 15.3 | 1024.8 | 1.09 | 1576 | 2.7674 | 2.8740 | 0.1066 | 68 |
| 11-Dec-19 | 25098 | 15615.90 | 15639.90 | 1440.00 | 38 | 38 | 38.0 | 19.1 | 1018.4 | 1.10 | 1582 | 2.6212 | 2.7642 | 0.1430 | 90 |
| 17-Dec-19 | 25108 | 15639.90 | 15663.90 | 1440.00 | 38 | 38 | 38.0 | 23.2 | 1017.7 | 1.09 | 1569 | 2.7554 | 2.8983 | 0.1429 | 91 |
| 21-Dec-19 | 25141 | 15663.90 | 15687.90 | 1440.00 | 38 | 38 | 38.0 | 19.3 | 1017.8 | 1.10 | 1581 | 2.7820 | 2.8733 | 0.0913 | 58 |
| 27-Dec-19 | 25158 | 15687.90 | 15711.90 | 1440.00 | 37 | 38 | 37.5 | 17 | 1020.5 | 1.09 | 1566 | 2.7777 | 2.9095 | 0.1318 | 84 |
| AM5a - Ping Yeung Village House | | | | | | | | | | | | | | | |
| 5-Dec-19 | 25065 | 14417.81 | 14441.77 | 1437.60 | 22 | 23 | 22.5 | 15.3 | 1024.8 | 0.79 | 1133 | 2.7679 | 2.8518 | 0.0839 | 74 |
| 11-Dec-19 | 25097 | 14441.77 | 14465.53 | 1425.60 | 22 | 23 | 22.5 | 19.1 | 1018.4 | 0.78 | 1115 | 2.6130 | 2.7023 | 0.0893 | 80 |
| 17-Dec-19 | 25107 | 14465.53 | 14489.40 | 1432.20 | 22 | 23 | 22.5 | 23.2 | 1017.7 | 0.78 | 1114 | 2.7523 | 2.8199 | 0.0676 | 61 |
| 21-Dec-19 | 25140 | 14489.40 | 14513.23 | 1429.80 | 22 | 22 | 22.0 | 19.3 | 1017.8 | 0.77 | 1098 | 2.7692 | 2.9099 | 0.1407 | 128 |
| 27-Dec-19 | 25154 | 14513.23 | 14537.05 | 1429.20 | 48 | 48 | 48.0 | 17 | 1020.5 | 1.49 | 2129 | 2.7674 | 3.0277 | 0.2603 | 122 |
| AM6 - Wo Keng Shan Village House | | | | | | | | | | | | | | | |

| DATE | SAMPLE NUMBER | ELAPSED TIME | | | CHART READING | | | AVG TEMP (°C) | AVG AIR PRESS (hPa) | STANDARD FLOW RATE (m³/min) | AIR VOLUME (std m³) | FILTER WEIGHT (g) | | DUST WEIGHT COLLECTED (g) | 24-HR TSP (µg/m³) |
|--|---------------|--------------|----------|---------|---------------|-----|------|---------------|---------------------|-----------------------------|---------------------|-------------------|--------|---------------------------|-------------------|
| | | INITIAL | FINAL | (min) | MIN | MAX | AVG | | | | | INITIAL | FINAL | | |
| 5-Dec-19 | 24979 | 12037.08 | 12061.08 | 1440.00 | 44 | 44 | 44.0 | 15.3 | 1024.8 | 1.31 | 1881 | 2.8243 | 3.0930 | 0.2687 | 143 |
| 11-Dec-19 | 25099 | 12061.08 | 12085.08 | 1440.00 | 42 | 44 | 43.0 | 19.1 | 1018.4 | 1.26 | 1814 | 2.6195 | 2.8340 | 0.2145 | 118 |
| 17-Dec-19 | 25109 | 12085.08 | 12109.08 | 1440.00 | 40 | 40 | 40.0 | 23.2 | 1017.7 | 1.15 | 1660 | 2.7280 | 2.8785 | 0.1505 | 91 |
| 21-Dec-19 | 25142 | 12109.08 | 12133.08 | 1440.00 | 30 | 30 | 30.0 | 19.3 | 1017.8 | 0.84 | 1205 | 2.7697 | 2.9117 | 0.1420 | 118 |
| 27-Dec-19 | 25155 | 12133.08 | 12157.08 | 1440.00 | 44 | 44 | 44.0 | 17.0 | 1020.5 | 1.30 | 1871 | 2.7928 | 3.0209 | 0.2281 | 122 |
| AM7b - Loi Tung Village House | | | | | | | | | | | | | | | |
| 5-Dec-19 | 24988 | 21057.96 | 21081.98 | 1441.2 | 36 | 38 | 37 | 15.3 | 1024.8 | 1.08 | 1555 | 2.8434 | 2.9066 | 0.0632 | 41 |
| 11-Dec-19 | 25100 | 21081.98 | 21105.98 | 1440 | 38 | 40 | 39 | 19.1 | 1018.4 | 1.12 | 1614 | 2.6239 | 2.6994 | 0.0755 | 47 |
| 17-Dec-19 | 25051 | 21105.98 | 21129.98 | 1440 | 38 | 38 | 38 | 23.2 | 1017.7 | 1.09 | 1567 | 2.7853 | 2.8871 | 0.1018 | 65 |
| 21-Dec-19 | 25110 | 21129.98 | 21153.99 | 1440.6 | 38 | 38 | 38 | 17.2 | 1021.1 | 1.10 | 1584 | 2.7971 | 2.8218 | 0.0247 | 16 |
| 27-Dec-19 | 25158 | 21153.99 | 21177.99 | 1440 | 38 | 38 | 38 | 18 | 1020.5 | 1.10 | 1581 | 2.7971 | 2.8634 | 0.0663 | 42 |
| AM8 - Po Kat Tsai Village No. 4 | | | | | | | | | | | | | | | |
| 5-Dec-19 | 25067 | 14980.45 | 15004.45 | 1440.00 | 30 | 31 | 30.5 | 15.3 | 1024.8 | 1.07 | 1543 | 2.7941 | 2.899 | 0.1049 | 68 |
| 11-Dec-19 | 25108 | 15004.45 | 15028.45 | 1440.00 | 32 | 34 | 33.0 | 19.1 | 1018.4 | 1.13 | 1626 | 2.7694 | 2.896 | 0.1266 | 78 |
| 17-Dec-19 | 25144 | 15028.45 | 15052.45 | 1440.00 | 31 | 31 | 31.0 | 23.2 | 1017.7 | 1.07 | 1542 | 2.774 | 2.897 | 0.1230 | 80 |
| 21-Dec-19 | 25145 | 15052.45 | 15076.45 | 1440 | 31 | 32 | 31.5 | 17.2 | 1021.1 | 1.09 | 1575 | 2.7732 | 2.832 | 0.0588 | 37 |
| 27-Dec-19 | 25126 | 15076.45 | 15100.45 | 1440 | 30 | 32 | 31.0 | 18 | 1020.3 | 1.08 | 1554 | 2.7732 | 2.842 | 0.0688 | 44 |
| AM9b - Nam Wa Po Village House No. 80 | | | | | | | | | | | | | | | |
| 3-Dec-19 | 24983 | 22328.42 | 22352.42 | 1440.00 | 32 | 32 | 32.0 | 19.3 | 1020.1 | 0.91 | 1310 | 2.825 | 2.9453 | 0.1203 | 92 |
| 9-Dec-19 | 25063 | 22352.42 | 22376.42 | 1440.00 | 34 | 36 | 35.0 | 17.4 | 1021.8 | 1.03 | 1480 | 2.7858 | 2.9004 | 0.1146 | 77 |
| 14-Dec-19 | 25101 | 22376.42 | 22400.43 | 1440.60 | 28 | 30 | 29.0 | 19.5 | 1021.7 | 0.80 | 1159 | 2.6432 | 2.7276 | 0.0844 | 73 |
| 20-Dec-19 | 25138 | 22400.43 | 22424.43 | 1440.00 | 22 | 24 | 23 | 19.1 | 1019.6 | 0.59 | 843 | 2.7762 | 2.8353 | 0.0591 | 70 |
| 24-Dec-19 | 25132 | 22424.43 | 22448.43 | 1440.00 | 24 | 24 | 24 | 20.4 | 1017.9 | 0.62 | 892 | 2.797 | 2.8405 | 0.0435 | 49 |
| 30-Dec-19 | 25171 | 22448.43 | 22472.43 | 1440.00 | 24 | 24 | 24 | 18.8 | 1020 | 0.62 | 896 | 2.7611 | 2.802 | 0.0409 | 46 |

Construction Noise Monitoring Results, dB(A)

| Date | Start Time | 1 st Leq _{5min} | L10 | L90 | 2 nd Leq _{5min} | L10 | L90 | 3 rd Leq _{5min} | L10 | L90 | 4 th Leq _{5min} | L10 | L90 | 5 th Leq _{5min} | L10 | L90 | 6 th Leq _{5min} | L10 | L90 | Leq30 | façade correction |
|---|------------|-------------------------------------|------|------|-------------------------------------|------|------|-------------------------------------|------|------|-------------------------------------|------|------|-------------------------------------|------|------|-------------------------------------|------|------|-------|-------------------|
| NM1 - Tsung Yuen Ha Village House No. 63 | | | | | | | | | | | | | | | | | | | | | |
| 5-Dec-19 | 13:41 | 53.1 | 53.5 | 44.2 | 53.7 | 52.8 | 45.8 | 57.3 | 56.1 | 46.3 | 55.4 | 54 | 45.8 | 56.5 | 54.6 | 45.7 | 54.7 | 53.5 | 44.4 | 55 | NA |
| 11-Dec-19 | 14:03 | 54.4 | 56.5 | 49.0 | 54.0 | 55.5 | 47.5 | 54.3 | 56.6 | 47.3 | 57.5 | 59.5 | 49.3 | 55.5 | 57.6 | 48.9 | 54.5 | 55.6 | 47.0 | 55 | NA |
| 17-Dec-19 | 13:08 | 56.4 | 58.5 | 51.5 | 55.2 | 56.5 | 51.0 | 55.0 | 58.5 | 53.0 | 53.7 | 55.5 | 51.0 | 55.3 | 56.0 | 48.5 | 56.1 | 59.0 | 49.0 | 55 | NA |
| 27-Dec-19 | 9:14 | 56.9 | 58.8 | 53.3 | 56.7 | 58.6 | 53.9 | 58.0 | 59.5 | 54.3 | 56.8 | 58.6 | 53.8 | 58.9 | 61.1 | 54.6 | 57.4 | 58.8 | 54.3 | 58 | NA |
| 31-Dec-19 | 9:29 | 55.3 | 56.9 | 53.7 | 53.4 | 56.8 | 51.5 | 56.2 | 60.6 | 52.9 | 53.9 | 55.6 | 51.8 | 58.6 | 59.3 | 52.1 | 54.3 | 56.1 | 52.9 | 56 | NA |
| NM2a - Village House near Lin Ma Hang Road | | | | | | | | | | | | | | | | | | | | | |
| 5-Dec-19 | 12:30 | 66 | 68.9 | 68.8 | 59.8 | 70.8 | 69.7 | 57.6 | 71.7 | 70.9 | 59.1 | 69.8 | 69.7 | 59.9 | 71.5 | 72.1 | 60.8 | 71.2 | 72.1 | 62 | 65 |
| 11-Dec-19 | 13:22 | 72.7 | 72.2 | 68.4 | 66.2 | 66.5 | 62.4 | 65.5 | 66.9 | 60.9 | 68.6 | 68.6 | 62.5 | 64.6 | 65.8 | 61.2 | 63.6 | 64.7 | 60.1 | 68 | 71 |
| 17-Dec-19 | 13:43 | 69.4 | 69 | 57 | 70.3 | 72 | 57 | 69 | 70.5 | 56 | 69.2 | 74 | 57.5 | 67.4 | 69.5 | 57 | 69.2 | 70.5 | 57 | 69 | 72 |
| 27-Dec-19 | 10:07 | 70.1 | 72.4 | 66.8 | 70.2 | 71.9 | 66.1 | 71 | 73.3 | 66.8 | 71.9 | 73.1 | 66 | 69.3 | 70.4 | 65.5 | 67.8 | 70.3 | 68.8 | 70 | 73 |
| 31-Dec-19 | 10:37 | 66.2 | 69.5 | 60.1 | 65.8 | 70 | 58.5 | 67.5 | 68.9 | 63.9 | 65.7 | 68.8 | 59.1 | 64.9 | 64.6 | 55.8 | 64.3 | 67.5 | 57.3 | 66 | 69 |
| NM3 - Ping Yeung Village House | | | | | | | | | | | | | | | | | | | | | |
| 6-Dec-19 | 11:09 | 58.5 | 60.6 | 52.2 | 58.6 | 62.0 | 52.6 | 56.5 | 58.8 | 52.3 | 55.7 | 57.0 | 51.1 | 56.3 | 58.5 | 51.7 | 57.2 | 59.1 | 51.7 | 57 | NA |
| 12-Dec-19 | 10:32 | 55.7 | 58.0 | 44.6 | 54.2 | 54.6 | 45.0 | 57.6 | 59.9 | 46.4 | 53.2 | 53.7 | 46.8 | 50.3 | 56.8 | 46.8 | 53.4 | 54.8 | 45.8 | 55 | NA |
| 18-Dec-19 | 11:00 | 61.7 | 60.1 | 52.2 | 55.3 | 57.6 | 51.1 | 56.5 | 57.5 | 51.1 | 58.2 | 59.6 | 51.7 | 65.2 | 61.9 | 51.5 | 61.3 | 60.9 | 50.3 | 61 | NA |
| 23-Dec-19 | 14:08 | 54.7 | 59.3 | 48.6 | 55.5 | 60.6 | 48.5 | 57.7 | 60.9 | 49.7 | 55.2 | 58.8 | 48.6 | 54.5 | 58.9 | 48.9 | 56.8 | 60.6 | 49.1 | 56 | NA |
| NM4 - Wo Keng Shan Village House | | | | | | | | | | | | | | | | | | | | | |
| 6-Dec-19 | 11:52 | 61.8 | 64.6 | 54.8 | 65.2 | 68.3 | 52.4 | 63.4 | 61.9 | 52.7 | 61.2 | 60.8 | 52.5 | 60.6 | 60.1 | 51.2 | 59.9 | 58.1 | 51.3 | 62 | NA |
| 12-Dec-19 | 11:27 | 57.9 | 58.7 | 49.7 | 62.6 | 65.2 | 48.3 | 62.5 | 62.1 | 49.2 | 65.6 | 65.5 | 49.3 | 60.0 | 62.7 | 50.4 | 61.0 | 60.7 | 50.3 | 62 | NA |
| 18-Dec-19 | 11:44 | 64.7 | 66.1 | 50.2 | 62.3 | 61.6 | 48.1 | 60.5 | 60.5 | 48.1 | 62.2 | 62.6 | 50.7 | 64.2 | 66.9 | 50.5 | 62.3 | 65.9 | 48.3 | 63 | NA |
| 23-Dec-19 | 14:46 | 58.8 | 60.4 | 49.0 | 64.2 | 66.1 | 51.4 | 62.5 | 64.5 | 51.5 | 65.5 | 66.1 | 49.0 | 63.2 | 64.4 | 48.0 | 56.3 | 59.5 | 48.0 | 63 | NA |
| NM5 - Ping Yeung Village House | | | | | | | | | | | | | | | | | | | | | |
| 6-Dec-19 | 13:55 | 50.7 | 53.6 | 45.4 | 51.5 | 53.5 | 46.5 | 49.7 | 52.8 | 44.3 | 51.0 | 53.7 | 45.4 | 51.0 | 54.8 | 46.7 | 49.3 | 53.7 | 45.5 | 51 | NA |
| 12-Dec-19 | 9:58 | 54.1 | 55.9 | 50.1 | 53.4 | 55.7 | 48.6 | 51.8 | 53.2 | 47.7 | 52.2 | 55.5 | 46.0 | 57.0 | 60.0 | 53.0 | 52.9 | 55.5 | 48.0 | 54 | NA |
| 18-Dec-19 | 13:41 | 61.9 | 62.5 | 61.1 | 62.3 | 64.1 | 61.2 | 63.7 | 64.7 | 62.2 | 62.2 | 63.0 | 61.4 | 63.1 | 64.4 | 61.8 | 63.3 | 64.4 | 62.6 | 63 | NA |
| 23-Dec-19 | 9:48 | 51.9 | 53.0 | 44.2 | 51.4 | 52.6 | 44.1 | 52.5 | 55.0 | 46.7 | 54.2 | 56.0 | 48.6 | 51.7 | 53.7 | 45.4 | 51.7 | 52.1 | 44.4 | 52 | NA |
| NM6 - Tai Tong Wu Village House 2 | | | | | | | | | | | | | | | | | | | | | |
| 6-Dec-19 | 14:33 | 58.8 | 61.6 | 52.0 | 57.6 | 59.3 | 50.7 | 58.5 | 61.1 | 51.2 | 57.6 | 59.0 | 51.0 | 59.6 | 63.3 | 53.6 | 57.1 | 61.0 | 52.6 | 58 | NA |
| 12-Dec-19 | 10:49 | 53.5 | 54.5 | 51.0 | 54.3 | 55.2 | 52.3 | 57.8 | 62.6 | 51.9 | 58.8 | 61.1 | 51.7 | 53.4 | 54.3 | 46.6 | 54.0 | 57.6 | 50.9 | 56 | NA |
| 18-Dec-19 | 13:43 | 51.9 | 54.3 | 44.0 | 52.3 | 55.2 | 47.9 | 48.4 | 51.4 | 44.6 | 49.6 | 51.7 | 44.9 | 53.8 | 56.8 | 45.9 | 50.7 | 53.8 | 46.0 | 51 | NA |
| 23-Dec-19 | 10:27 | 56.5 | 59.2 | 49.1 | 56.5 | 59.6 | 50.8 | 57.1 | 60.5 | 49.4 | 57.0 | 60.4 | 51.7 | 58.3 | 61.2 | 50.8 | 57.0 | 60.2 | 49.9 | 57 | NA |
| NM7 - Po Kat Tsai Village | | | | | | | | | | | | | | | | | | | | | |
| 6-Dec-19 | 15:26 | 45.3 | 45.6 | 40.7 | 47.2 | 48.0 | 40.2 | 48.1 | 49.2 | 40.5 | 47.5 | 48.6 | 39.2 | 49.1 | 50.2 | 40.4 | 47.5 | 48.2 | 39.4 | 48 | NA |
| 12-Dec-19 | 13:12 | 53.0 | 55.6 | 40.4 | 52.9 | 54.5 | 51.0 | 51.0 | 52.0 | 46.0 | 53.1 | 54.8 | 49.9 | 51.9 | 52.5 | 45.5 | 51.4 | 52.4 | 42.5 | 52 | NA |
| 18-Dec-19 | 14:21 | 55.4 | 58.5 | 49.9 | 55.7 | 58.9 | 50.8 | 56.1 | 59.0 | 49.7 | 56.7 | 59.8 | 50.8 | 56.5 | 60.0 | 49.5 | 57.5 | 60.0 | 51.6 | 56 | NA |
| 23-Dec-19 | 13:52 | 47.6 | 46.7 | 40.0 | 49.4 | 49.7 | 40.9 | 50.0 | 50.3 | 41.1 | 48.6 | 48.9 | 40.7 | 50.5 | 49.0 | 41.0 | 49.5 | 48.4 | 40.1 | 49 | NA |
| NM8 - Village House, Tong Hang | | | | | | | | | | | | | | | | | | | | | |
| 5-Dec-19 | 15:41 | 58.9 | 62.8 | 50.4 | 60.2 | 67.9 | 51.7 | 59.2 | 66.4 | 50.7 | 59.7 | 64.5 | 50 | 58.5 | 63.4 | 50.4 | 61.6 | 67 | 51.2 | 60 | NA |

| Date | Start Time | 1 st Leq _{5min} | L10 | L90 | 2 nd Leq _{5min} | L10 | L90 | 3 rd Leq _{5min} | L10 | L90 | 4 th Leq _{5min} | L10 | L90 | 5 th Leq _{5min} | L10 | L90 | 6 th Leq _{5min} | L10 | L90 | Leq30 | façade correction |
|--|------------|-------------------------------------|------|------|-------------------------------------|------|------|-------------------------------------|------|------|-------------------------------------|------|------|-------------------------------------|------|------|-------------------------------------|-------|------|-------|-------------------|
| 11-Dec-19 | 9:41 | 61 | 66.4 | 50.8 | 58.7 | 64 | 49.6 | 60 | 65.4 | 50.5 | 61.4 | 66 | 50.7 | 63.1 | 68.3 | 49.2 | 61.3 | 65.2 | 46.7 | 61 | NA |
| 17-Dec-19 | 15:10 | 50.9 | 50.4 | 39.1 | 51.2 | 52.4 | 40.5 | 49.6 | 50.5 | 39.1 | 50.3 | 51.2 | 40.5 | 49.1 | 50.6 | 39.7 | 48.1 | 49.1 | 39 | 50 | NA |
| 27-Dec-19 | 13:11 | 61.1 | 64.6 | 53.1 | 64.5 | 66.6 | 54.1 | 62.4 | 65.9 | 54.3 | 63.7 | 66.4 | 55.7 | 64.3 | 66 | 54.6 | 65.5 | 67 | 55.6 | 64 | NA |
| 31-Dec-19 | 11:10 | 58 | 60 | 53.5 | 55.6 | 57 | 53.5 | 58.5 | 60 | 54 | 60.6 | 61.5 | 53.5 | 56.5 | 59 | 52 | 56 | 59.5 | 51.5 | 58 | NA |
| NM9 - Village House, Kiu Tau Village | | | | | | | | | | | | | | | | | | | | | |
| 5-Dec-19 | 15:01 | 60.3 | 64.6 | 55.3 | 60.6 | 64.5 | 55.8 | 61.3 | 65.8 | 56.9 | 60.3 | 64.7 | 55.5 | 61.5 | 65.7 | 56.9 | 60.7 | 64.7 | 55 | 61 | NA |
| 11-Dec-19 | 10:33 | 62.5 | 64.3 | 60.2 | 64.8 | 66.3 | 58.5 | 56.9 | 58.1 | 55.3 | 62.1 | 67.0 | 53.0 | 64.8 | 67.5 | 59.5 | 61.8 | 62.5 | 54.9 | 63 | NA |
| 17-Dec-19 | 13:05 | 62.2 | 66.8 | 54.1 | 63.3 | 65.2 | 59.1 | 61.7 | 57.2 | 61.5 | 64.4 | 65.4 | 63 | 62.8 | 65.3 | 59.1 | 62.9 | 65 | 60.1 | 63 | NA |
| 27-Dec-19 | 13:57 | 61.3 | 65.3 | 56.3 | 60.3 | 62.3 | 56.6 | 62.5 | 67.4 | 56.6 | 61.9 | 66.1 | 56.8 | 60.6 | 65.8 | 55.4 | 61.3 | 66.9 | 56.8 | 61 | NA |
| 31-Dec-19 | 10:13 | 62.8 | 63.5 | 59.5 | 63.5 | 64 | 60.5 | 62.5 | 63 | 59.5 | 62.2 | 63 | 59.5 | 63.3 | 63.5 | 60 | 62.7 | 63.5 | 60.5 | 63 | NA |
| NM10 - Nam Wa Po Village House No. 80 | | | | | | | | | | | | | | | | | | | | | |
| 5-Dec-19 | 14:15 | 60.8 | 61.6 | 56.9 | 59.7 | 60.7 | 55.4 | 58.8 | 59.2 | 54.7 | 58.5 | 59.5 | 54.6 | 60.1 | 60.4 | 55.5 | 58.5 | 59 | 54.5 | 59 | 62 |
| 11-Dec-19 | 11:27 | 60.8 | 61.8 | 57.2 | 59.5 | 61.4 | 57.8 | 59.7 | 61.4 | 57.9 | 60.2 | 62.8 | 58.8 | 60.3 | 62.0 | 59.9 | 61.2 | 63.0 | 59.8 | 60 | 63 |
| 17-Dec-19 | 10:35 | 58 | 59.2 | 56.7 | 59.5 | 60.7 | 57.8 | 60.1 | 61.5 | 58.1 | 57.8 | 59.3 | 56.1 | 59.5 | 61.4 | 57.6 | 60.5 | 61.78 | 58.7 | 59 | 62 |
| 27-Dec-19 | 14:38 | 64.9 | 66.3 | 62.6 | 61.5 | 64.0 | 62.4 | 64.4 | 67.2 | 62.9 | 62.6 | 65.4 | 61.8 | 63.6 | 66.0 | 61.9 | 64.5 | 67.0 | 62.2 | 64 | 67 |
| 31-Dec-19 | 9:26 | 62.2 | 63 | 59 | 61.8 | 62.5 | 60 | 62 | 62.5 | 61.5 | 59.8 | 61.5 | 57.5 | 59.5 | 62.5 | 57 | 58.6 | 61.5 | 56.5 | 61 | 64 |

Water Quality Monitoring Data for Contract 6 and SS C505

| Date | 2-Dec-19 | | | | | | | | | | | | | |
|----------|----------|-----------|-----------|------|-----------|-----|--------|------|-----------------|-----|-----|-----|----------|-----|
| Location | Time | Depth (m) | Temp (oC) | | DO (mg/L) | | DO (%) | | Turbidity (NTU) | | pH | | SS(mg/L) | |
| WM1-C | 11:25 | 0.25 | 17.7 | 17.7 | 9.24 | 9.2 | 96.8 | 96.9 | 5.1 | 5.2 | 8.1 | 8.1 | 4 | 4.0 |
| | | | 17.7 | | 9.25 | | 96.9 | | 5.3 | | 8.1 | | 4 | |
| WM1 | 11:05 | 0.25 | 18.1 | 18.1 | 9.28 | 9.3 | 97.5 | 97.5 | 4.8 | 4.5 | 8.1 | 8.1 | 7 | 7.0 |
| | | | 18.1 | | 9.29 | | 97.5 | | 4.1 | | 8.1 | | 7 | |

| Date | 4-Dec-19 | | | | | | | | | | | | | |
|----------|----------|-----------|-----------|------|-----------|------|--------|-------|-----------------|-----|-----|-----|----------|------|
| Location | Time | Depth (m) | Temp (oC) | | DO (mg/L) | | DO (%) | | Turbidity (NTU) | | pH | | SS(mg/L) | |
| WM1-C | 11:30 | 0.25 | 14.8 | 14.8 | 11.55 | 11.6 | 113.7 | 113.8 | 2.6 | 2.7 | 8.6 | 8.6 | 2 | 2.0 |
| | | | 14.8 | | 11.56 | | 113.8 | | 2.7 | | 8.6 | | <2 | |
| WM1 | 11:10 | 0.25 | 16.2 | 16.2 | 11.93 | 11.9 | 121.1 | 121.2 | 4.1 | 5.0 | 8.4 | 8.4 | 10 | 10.5 |
| | | | 16.2 | | 11.94 | | 121.2 | | 5.8 | | 8.4 | | 11 | |

| Date | 6-Dec-19 | | | | | | | | | | | | | |
|----------|----------|-----------|-----------|------|-----------|------|--------|-------|-----------------|-----|-----|-----|----------|-----|
| Location | Time | Depth (m) | Temp (oC) | | DO (mg/L) | | DO (%) | | Turbidity (NTU) | | pH | | SS(mg/L) | |
| WM1-C | 11:50 | 0.25 | 13.8 | 13.8 | 11.51 | 11.6 | 110.9 | 111.2 | 2.9 | 2.8 | 8.5 | 8.5 | 3 | 2.5 |
| | | | 13.8 | | 11.59 | | 111.4 | | 2.7 | | 8.5 | | 2 | |
| WM1 | 11:35 | 0.25 | 15.6 | 15.6 | 11.49 | 11.5 | 114.2 | 114.3 | 4.7 | 4.5 | 8.5 | 8.5 | 10 | 9.5 |
| | | | 15.6 | | 11.53 | | 114.4 | | 4.3 | | 8.5 | | 9 | |

| Date | 9-Dec-19 | | | | | | | | | | | | | |
|----------|----------|-----------|-----------|------|-----------|------|--------|-------|-----------------|-----|-----|-----|----------|-----|
| Location | Time | Depth (m) | Temp (oC) | | DO (mg/L) | | DO (%) | | Turbidity (NTU) | | pH | | SS(mg/L) | |
| WM1-C | 11:30 | 0.28 | 14.7 | 14.7 | 10.77 | 10.8 | 105.7 | 105.8 | 2.0 | 2.0 | 8.6 | 8.6 | <2 | <2 |
| | | | 14.7 | | 10.78 | | 105.8 | | 2.1 | | 8.6 | | <2 | |
| WM1 | 11:10 | 0.26 | 19.7 | 19.7 | 10.87 | 10.9 | 109.2 | 109.3 | 3.8 | 4.0 | 8.6 | 8.6 | 7 | 6.5 |
| | | | 19.7 | | 10.88 | | 109.3 | | 4.1 | | 8.6 | | 6 | |

| Date | 11-Dec-19 | | | | | | | | | | | | | |
|----------|-----------|-----------|-----------|------|-----------|------|--------|-------|-----------------|-----|-----|-----|----------|------|
| Location | Time | Depth (m) | Temp (oC) | | DO (mg/L) | | DO (%) | | Turbidity (NTU) | | pH | | SS(mg/L) | |
| WM1-C | 11:35 | 0.25 | 16 | 16.0 | 10.41 | 10.4 | 104.9 | 104.9 | 4.4 | 4.1 | 8.1 | 8.1 | 2 | 2.5 |
| | | | 16 | | 10.42 | | 104.9 | | 3.8 | | 8.1 | | 3 | |
| WM1 | 11:20 | 0.25 | 16.7 | 16.7 | 10.39 | 10.4 | 106.9 | 107.0 | 7.3 | 7.9 | 8 | 8.0 | 13 | 12.5 |
| | | | 16.7 | | 10.4 | | 107.0 | | 8.5 | | 8 | | 12 | |

| Date | 13-Dec-19 | | | | | | | | | | | | | |
|----------|-----------|-----------|-----------|------|-----------|-----|--------|-------|-----------------|------|-----|-----|----------|------|
| Location | Time | Depth (m) | Temp (oC) | | DO (mg/L) | | DO (%) | | Turbidity (NTU) | | pH | | SS(mg/L) | |
| WM1-C | 12:05 | 0.25 | 18.7 | 18.7 | 9.49 | 9.5 | 101.7 | 101.8 | 3.0 | 2.9 | 8.2 | 8.2 | 4 | 4.5 |
| | | | 18.7 | | 9.51 | | 101.9 | | 2.7 | | 8.2 | | 5 | |
| WM1 | 11:50 | 0.25 | 18.7 | 18.7 | 9.18 | 9.2 | 98.4 | 98.5 | 22.6 | 21.2 | 8 | 8.0 | 40 | 37.5 |
| | | | 18.7 | | 9.18 | | 98.5 | | 19.7 | | 8 | | 35 | |

| Date | 16-Dec-19 | | | | | | | | | | | | | |
|----------|-----------|-----------|-----------|------|-----------|-----|--------|------|-----------------|-----|-----|-----|----------|------|
| Location | Time | Depth (m) | Temp (oC) | | DO (mg/L) | | DO (%) | | Turbidity (NTU) | | pH | | SS(mg/L) | |
| WM1-C | 11:35 | 0.27 | 19.8 | 19.8 | 7.91 | 7.9 | 86.5 | 86.6 | 4.0 | 4.1 | 8 | 8.0 | 3 | 3.0 |
| | | | 19.8 | | 7.91 | | 86.6 | | 4.3 | | 8 | | 3 | |
| WM1 | 11:20 | 0.25 | 19.9 | 19.9 | 7.63 | 7.6 | 83.4 | 83.5 | 6.1 | 5.8 | 7.8 | 7.8 | 18 | 14.0 |
| | | | 19.9 | | 7.64 | | 83.5 | | 5.5 | | 7.8 | | 10 | |

| Date | 18-Dec-19 | | | | | | | | | | | | | |
|----------|-----------|-----------|-----------|------|-----------|-----|--------|------|-----------------|-----|-----|-----|----------|------|
| Location | Time | Depth (m) | Temp (oC) | | DO (mg/L) | | DO (%) | | Turbidity (NTU) | | pH | | SS(mg/L) | |
| WM1-C | 11:50 | 0.27 | 22.2 | 22.2 | 8.24 | 8.3 | 94.7 | 95.4 | 4.8 | 4.8 | 7.8 | 7.8 | 5 | 5.0 |
| | | | 22.2 | | 8.35 | | 96.0 | | 4.8 | | 7.8 | | 5 | |
| WM1 | 11:35 | 0.25 | 21.7 | 21.7 | 7.8 | 7.8 | 88.4 | 88.9 | 5.7 | 6.6 | 7.8 | 7.8 | 11 | 11.5 |
| | | | 21.7 | | 7.85 | | 89.3 | | 7.5 | | 7.8 | | 12 | |

| Date | 20-Dec-19 | | | | | | | | | | | | | |
|----------|-----------|-----------|-----------|------|-----------|-----|--------|------|-----------------|-----|-----|-----|----------|-----|
| Location | Time | Depth (m) | Temp (oC) | | DO (mg/L) | | DO (%) | | Turbidity (NTU) | | pH | | SS(mg/L) | |
| WM1-C | 11:30 | 0.27 | 18.8 | 18.8 | 7.56 | 7.6 | 80.7 | 80.8 | 3.9 | 3.9 | 8.1 | 8.1 | 4 | 3.5 |
| | | | 18.8 | | 7.56 | | 80.9 | | 4.0 | | 8.1 | | 3 | |
| WM1 | 11:10 | 0.23 | 18.9 | 18.9 | 7.35 | 7.4 | 78.5 | 78.6 | 5.4 | 5.0 | 8 | 8.0 | 7 | 7.0 |
| | | | 18.9 | | 7.36 | | 78.6 | | 4.5 | | 8 | | 7 | |

| Date | 23-Dec-19 | | | | | | | | | | | | | |
|----------|-----------|-----------|-----------|------|-----------|-----|--------|------|-----------------|------|-----|-----|----------|------|
| Location | Time | Depth (m) | Temp (oC) | | DO (mg/L) | | DO (%) | | Turbidity (NTU) | | pH | | SS(mg/L) | |
| WM1-C | 11:50 | 0.30 | 19.6 | 19.6 | 8.46 | 8.5 | 92.0 | 92.1 | 6.8 | 7.2 | 8.1 | 8.1 | 6 | 6.5 |
| | | | 19.6 | | 8.46 | | 92.1 | | 7.5 | | 8.1 | | 7 | |
| WM1 | 11:30 | 0.28 | 19.8 | 19.8 | 7.95 | 8.0 | 86.5 | 86.6 | 10.9 | 10.9 | 7.9 | 7.9 | 22 | 22.5 |
| | | | 19.8 | | 7.96 | | 86.6 | | 10.8 | | 7.9 | | 23 | |

| Date | 27-Dec-19 | | | | | | | | | | | | | |
|----------|-----------|-----------|-----------|------|-----------|-----|--------|------|-----------------|-----|-----|-----|----------|------|
| Location | Time | Depth (m) | Temp (oC) | | DO (mg/L) | | DO (%) | | Turbidity (NTU) | | pH | | SS(mg/L) | |
| WM1-C | 11:50 | 0.30 | 17.6 | 17.6 | 8.82 | 8.8 | 91.9 | 91.8 | 6.2 | 5.9 | 8.3 | 8.3 | 6 | 5.5 |
| | | | 17.6 | | 8.77 | | 91.6 | | 5.6 | | 8.3 | | 5 | |
| WM1 | 11:30 | 0.25 | 17.4 | 17.4 | 8.86 | 8.8 | 92.7 | 92.3 | 4.7 | 4.6 | 8.2 | 8.2 | 16 | 16.0 |
| | | | 17.4 | | 8.78 | | 91.8 | | 4.5 | | 8.2 | | 16 | |

| Date | 30-Dec-19 | | | | | | | | | | | | | |
|----------|-----------|-----------|-----------|------|-----------|-----|--------|------|-----------------|------|-----|-----|----------|------|
| Location | Time | Depth (m) | Temp (oC) | | DO (mg/L) | | DO (%) | | Turbidity (NTU) | | pH | | SS(mg/L) | |
| WM1-C | 11:40 | 0.32 | 20 | 20.0 | 5.69 | 5.7 | 62.3 | 62.4 | 42.0 | 42.3 | 8.1 | 8.1 | 19 | 19.0 |
| | | | 20 | | 5.7 | | 62.5 | | 42.5 | | 8.1 | | 19 | |
| WM1 | 11:20 | 0.30 | 20.3 | 20.3 | 6.56 | 6.6 | 72.2 | 72.3 | 47.1 | 46.8 | 8.2 | 8.2 | 36 | 37.0 |
| | | | 20.3 | | 6.57 | | 72.3 | | 46.4 | | 8.2 | | 38 | |

Water Quality Monitoring Data for Contract 2 and 3

| Date | 2-Dec-19 | | | | | | | | | | | | | |
|----------|----------|-----------|-----------|------|-----------|------|--------|-------|-----------------|-----|-----|-----|----------|-----|
| Location | Time | Depth (m) | Temp (oC) | | DO (mg/L) | | DO (%) | | Turbidity (NTU) | | pH | | SS(mg/L) | |
| WM4-CA | 14:20 | 0.13 | 21.6 | 21.6 | 7.55 | 7.6 | 86.0 | 86.1 | 0.8 | 0.8 | 8.4 | 8.4 | <2 | <2 |
| | | | 21.6 | | 7.55 | | 86.1 | | 0.8 | | 8.4 | | <2 | |
| WM4-CB | 14:45 | 0.25 | 18.3 | 18.3 | 10.65 | 10.6 | 113.6 | 113.6 | 5.0 | 4.8 | 8.2 | 8.2 | 4 | 5.0 |
| | | | 18.3 | | 10.64 | | 113.5 | | 4.7 | | 8.2 | | 6 | |
| WM4 | 14:00 | 0.20 | 18.8 | 18.8 | 8.24 | 8.2 | 88.4 | 88.5 | 1.9 | 1.9 | 8.2 | 8.2 | 3 | 3.0 |
| | | | 18.8 | | 8.25 | | 88.5 | | 2.0 | | 8.2 | | 3 | |

| Date | 4-Dec-19 | | | | | | | | | | | | | |
|----------|----------|-----------|-----------|------|-----------|------|--------|-------|-----------------|-----|-----|-----|----------|-----|
| Location | Time | Depth (m) | Temp (oC) | | DO (mg/L) | | DO (%) | | Turbidity (NTU) | | pH | | SS(mg/L) | |
| WM4-CA | 14:15 | 0.13 | 22 | 22.0 | 7.98 | 8.0 | 84.4 | 84.5 | 1.1 | 1.0 | 8.4 | 8.4 | <2 | <2 |
| | | | 22 | | 7.98 | | 84.5 | | 0.9 | | 8.4 | | <2 | |
| WM4-CB | 14:35 | 0.25 | 20.8 | 20.8 | 12.43 | 12.4 | 138.8 | 138.8 | 4.9 | 4.7 | 8.3 | 8.3 | 4 | 4.0 |
| | | | 20.8 | | 12.42 | | 138.7 | | 4.4 | | 8.3 | | 4 | |
| WM4 | 14:00 | 0.18 | 18.8 | 18.8 | 8.45 | 8.5 | 91.0 | 91.1 | 2.5 | 2.4 | 8.4 | 8.4 | 2 | 2.5 |
| | | | 18.8 | | 8.46 | | 91.1 | | 2.3 | | 8.4 | | 3 | |

| Date | 6-Dec-19 | | | | | | | | | | | | | |
|----------|----------|-----------|-----------|-----------|--------|-----------------|----|----------|--|--|--|--|--|--|
| Location | Time | Depth (m) | Temp (oC) | DO (mg/L) | DO (%) | Turbidity (NTU) | pH | SS(mg/L) | | | | | | |

| | | | | | | | | | | | | | | |
|--------|-------|------|------|------|-------|------|-------|-------|-----|-----|-----|-----|----|-----|
| WM4-CA | 14:25 | 0.13 | 22.1 | 22.1 | 7.33 | 7.3 | 83.5 | 83.4 | 1.9 | 2.1 | 8.3 | 8.3 | 3 | 3.5 |
| | | | 22.1 | | 7.31 | | 83.3 | | 2.3 | | 8.3 | | 4 | |
| WM4-CB | 14:45 | 0.25 | 17.7 | 17.7 | 12.85 | 12.8 | 133.5 | 133.3 | 4.6 | 4.6 | 8.2 | 8.2 | 7 | 7.5 |
| | | | 17.7 | | 12.83 | | 133.0 | | 4.5 | | 8.2 | | 8 | |
| WM4 | 14:05 | 0.20 | 17.9 | 17.9 | 8.71 | 8.7 | 91.9 | 92.2 | 2.2 | 2.1 | 8.3 | 8.3 | <2 | <2 |
| | | | 17.9 | | 8.74 | | 92.4 | | 2.0 | | 8.3 | | <2 | |

| Date | 9-Dec-19 | | | | | | | | | | | | | |
|----------|----------|-----------|-----------|------|-----------|------|--------|-------|-----------------|-----|-----|-----|----------|-----|
| Location | Time | Depth (m) | Temp (oC) | | DO (mg/L) | | DO (%) | | Turbidity (NTU) | | pH | | SS(mg/L) | |
| WM4-CA | 14:15 | 0.13 | 21.4 | 21.4 | 7.6 | 7.6 | 86.2 | 86.3 | 1.5 | 1.5 | 8 | 8.0 | <2 | <2 |
| | | | 21.4 | | 7.61 | | 86.3 | | 1.5 | | 8 | | <2 | |
| WM4-CB | 14:40 | 0.25 | 20.4 | 20.4 | 10.33 | 10.3 | 115.0 | 115.0 | 4.6 | 4.6 | 7.8 | 7.8 | 6 | 6.0 |
| | | | 20.4 | | 10.32 | | 115.0 | | 4.5 | | 7.8 | | 6 | |
| WM4 | 14:00 | 0.20 | 19 | 19.0 | 8.44 | 8.4 | 91.1 | 91.2 | 3.1 | 2.9 | 7.8 | 7.8 | 3 | 3.0 |
| | | | 19 | | 8.44 | | 91.2 | | 2.7 | | 7.8 | | 3 | |

| Date | 11-Dec-19 | | | | | | | | | | | | | |
|----------|-----------|-----------|-----------|------|-----------|-----|--------|------|-----------------|-----|-----|-----|----------|-----|
| Location | Time | Depth (m) | Temp (oC) | | DO (mg/L) | | DO (%) | | Turbidity (NTU) | | pH | | SS(mg/L) | |
| WM4-CA | 14:20 | 0.30 | 21.6 | 21.6 | 7.76 | 7.8 | 88.0 | 88.3 | 1.4 | 1.5 | 8.3 | 8.3 | <2 | <2 |
| | | | 21.6 | | 7.78 | | 88.5 | | 1.6 | | 8.3 | | <2 | |
| WM4-CB | 14:40 | 0.25 | 20.3 | 20.3 | 5.29 | 5.3 | 58.4 | 58.8 | 3.6 | 3.7 | 7.9 | 7.9 | 7 | 7.0 |
| | | | 20.3 | | 5.34 | | 59.2 | | 3.8 | | 7.9 | | 7 | |
| WM4 | 14:00 | 0.20 | 20 | 20.0 | 8.09 | 8.1 | 89.1 | 89.3 | 5.6 | 5.3 | 8.1 | 8.1 | 6 | 5.5 |
| | | | 20 | | 8.12 | | 89.5 | | 5.0 | | 8.1 | | 5 | |

| Date | 13-Dec-19 | | | | | | | | | | | | | |
|----------|-----------|-----------|-----------|------|-----------|-----|--------|-------|-----------------|-----|-----|-----|----------|-----|
| Location | Time | Depth (m) | Temp (oC) | | DO (mg/L) | | DO (%) | | Turbidity (NTU) | | pH | | SS(mg/L) | |
| WM4-CA | 14:25 | 0.13 | 21.8 | 21.8 | 7.7 | 7.7 | 87.6 | 87.9 | 1.0 | 1.0 | 8.3 | 8.3 | <2 | <2 |
| | | | 21.8 | | 7.72 | | 88.2 | | 1.0 | | 8.3 | | <2 | |
| WM4-CB | 14:40 | 0.25 | 22.5 | 22.5 | 9.45 | 9.4 | 109.4 | 109.4 | 6.2 | 6.3 | 8 | 8.0 | 9 | 9.0 |
| | | | 22.5 | | 9.44 | | 109.3 | | 6.4 | | 8 | | 9 | |
| WM4 | 14:10 | 0.20 | 21.5 | 21.5 | 7.97 | 8.0 | 90.0 | 90.3 | 2.6 | 2.5 | 8.1 | 8.1 | 4 | 4.0 |
| | | | 21.5 | | 7.99 | | 90.5 | | 2.3 | | 8.1 | | 4 | |

| Date | 16-Dec-19 | | | | | | | | | | | | | |
|----------|-----------|-----------|-----------|--|-----------|--|--------|--|-----------------|--|----|--|----------|--|
| Location | Time | Depth (m) | Temp (oC) | | DO (mg/L) | | DO (%) | | Turbidity (NTU) | | pH | | SS(mg/L) | |

| | | | | | | | | | | | | | | |
|--------|-------|------|------|------|------|-----|-------|-------|-----|-----|-----|-----|----|------|
| WM4-CA | 14:15 | 0.13 | 21.9 | 21.9 | 7.27 | 7.3 | 83.1 | 83.2 | 1.7 | 1.7 | 8.1 | 8.1 | <2 | <2 |
| | | | 21.9 | | 7.29 | | 83.2 | | 1.6 | | 8.1 | | <2 | |
| WM4-CB | 14:35 | 0.26 | 21.2 | 21.2 | 9.3 | 9.3 | 104.6 | 104.5 | 7.9 | 7.4 | 7.9 | 7.9 | 13 | 12.5 |
| | | | 21.2 | | 9.29 | | 104.3 | | 6.9 | | 7.9 | | 12 | |
| WM4 | 14:00 | 0.20 | 21.2 | 21.2 | 7.05 | 7.1 | 79.5 | 79.6 | 4.0 | 3.8 | 8 | 8.0 | 5 | 5.0 |
| | | | 21.2 | | 7.05 | | 79.6 | | 3.6 | | 8 | | 5 | |

| Date | 18-Dec-19 | | | | | | | | | | | | | |
|----------|-----------|-----------|-----------|------|-----------|-----|--------|-------|-----------------|-----|-----|-----|----------|------|
| Location | Time | Depth (m) | Temp (oC) | | DO (mg/L) | | DO (%) | | Turbidity (NTU) | | pH | | SS(mg/L) | |
| WM4-CA | 14:25 | 0.13 | 22.6 | 22.6 | 7.9 | 7.9 | 91.4 | 91.7 | 1.9 | 1.5 | 7.9 | 7.9 | <2 | 2.0 |
| | | | 22.6 | | 7.93 | | 92.0 | | 1.1 | | 7.9 | | 2 | |
| WM4-CB | 14:45 | 0.25 | 24.4 | 24.4 | 9.08 | 9.1 | 109.6 | 109.6 | 7.9 | 8.0 | 7.6 | 7.6 | 11 | 11.5 |
| | | | 24.4 | | 9.07 | | 109.5 | | 8.0 | | 7.6 | | 12 | |
| WM4 | 14:10 | 0.20 | 23.4 | 23.4 | 7.07 | 7.1 | 83.1 | 83.3 | 2.7 | 2.8 | 7.7 | 7.7 | 5 | 4.5 |
| | | | 23.4 | | 7.09 | | 83.4 | | 3.0 | | 7.7 | | 4 | |

| Date | 20-Dec-19 | | | | | | | | | | | | | |
|----------|-----------|-----------|-----------|------|-----------|-----|--------|-------|-----------------|-----|-----|-----|----------|-----|
| Location | Time | Depth (m) | Temp (oC) | | DO (mg/L) | | DO (%) | | Turbidity (NTU) | | pH | | SS(mg/L) | |
| WM4-CA | 14:25 | 0.13 | 21.9 | 21.9 | 7.41 | 7.4 | 84.6 | 84.7 | 1.6 | 1.5 | 8.2 | 8.2 | <2 | <2 |
| | | | 21.9 | | 7.42 | | 84.7 | | 1.4 | | 8.2 | | <2 | |
| WM4-CB | 14:45 | 0.30 | 20.5 | 20.5 | 9.51 | 9.5 | 108.6 | 108.7 | 5.9 | 5.9 | 8 | 8.0 | 6 | 6.0 |
| | | | 20.5 | | 9.51 | | 108.7 | | 5.9 | | 8 | | 6 | |
| WM4 | 14:10 | 0.20 | 20.9 | 20.9 | 7.38 | 7.4 | 82.7 | 82.8 | 2.0 | 2.1 | 8.1 | 8.1 | 3 | 3.0 |
| | | | 20.9 | | 7.39 | | 82.8 | | 2.1 | | 8.1 | | 3 | |

| Date | 23-Dec-19 | | | | | | | | | | | | | |
|----------|-----------|-----------|-----------|------|-----------|-----|--------|-------|-----------------|-----|-----|-----|----------|------|
| Location | Time | Depth (m) | Temp (oC) | | DO (mg/L) | | DO (%) | | Turbidity (NTU) | | pH | | SS(mg/L) | |
| WM4-CA | 14:15 | 0.13 | 22 | 22.0 | 7.43 | 7.4 | 85.1 | 85.2 | 1.9 | 1.8 | 8.2 | 8.2 | <2 | <2 |
| | | | 22 | | 7.43 | | 85.2 | | 1.7 | | 8.2 | | <2 | |
| WM4-CB | 14:35 | 0.26 | 21.6 | 21.6 | 9.21 | 9.2 | 104.3 | 104.3 | 6.7 | 6.7 | 8 | 8.0 | 12 | 12.0 |
| | | | 21.6 | | 9.2 | | 104.2 | | 6.8 | | 8 | | 12 | |
| WM4 | 14:00 | 0.20 | 21.7 | 21.7 | 7.22 | 7.2 | 81.6 | 81.7 | 3.2 | 3.3 | 8.1 | 8.1 | 5 | 5.0 |
| | | | 21.7 | | 7.23 | | 81.7 | | 3.4 | | 8.1 | | 5 | |

| Date | 27-Dec-19 | | | | | | | | | | | | | |
|----------|-----------|-----------|-----------|--|-----------|--|--------|--|-----------------|--|----|--|----------|--|
| Location | Time | Depth (m) | Temp (oC) | | DO (mg/L) | | DO (%) | | Turbidity (NTU) | | pH | | SS(mg/L) | |

| | | | | | | | | | | | | | | |
|--------|-------|------|------|------|------|------|-------|-------|-----|-----|-----|-----|----|-----|
| WM4-CA | 14:30 | 0.13 | 21.4 | 21.4 | 7.19 | 7.2 | 81.2 | 81.3 | 2.1 | 2.0 | 8.4 | 8.4 | <2 | <2 |
| | | | 21.4 | | 7.22 | | 81.4 | | 1.9 | | 8.4 | | | |
| WM4-CB | 14:50 | 0.26 | 18.7 | 18.7 | 9.95 | 10.0 | 106.6 | 106.7 | 4.8 | 4.6 | 8.3 | 8.3 | 6 | 6.0 |
| | | | 18.7 | | 9.96 | | 106.7 | | 4.4 | | 8.3 | | 6 | |
| WM4 | 14:15 | 0.20 | 19.4 | 19.4 | 7.48 | 7.5 | 81.3 | 81.4 | 6.3 | 6.3 | 8.4 | 8.4 | 5 | 4.5 |
| | | | 19.4 | | 7.5 | | 81.5 | | 6.3 | | 8.4 | | 4 | |

| Date | 30-Dec-19 | | | | | | | | | | | | | |
|----------|-----------|-----------|-----------|------|-----------|-----|--------|------|-----------------|-----|-----|-----|----------|------|
| Location | Time | Depth (m) | Temp (oC) | | DO (mg/L) | | DO (%) | | Turbidity (NTU) | | pH | | SS(mg/L) | |
| WM4-CA | 14:30 | 0.13 | 21.7 | 21.7 | 7.18 | 7.2 | 81.7 | 81.8 | 1.7 | 1.8 | 8.4 | 8.4 | <2 | <2 |
| | | | 21.7 | | 7.18 | | 81.8 | | 2.0 | | 8.4 | | <2 | |
| WM4-CB | 14:50 | 0.25 | 21.7 | 21.7 | 6.22 | 6.2 | 70.7 | 70.8 | 7.4 | 7.6 | 8 | 8.0 | 15 | 14.5 |
| | | | 21.7 | | 6.23 | | 70.8 | | 7.9 | | 8 | | 14 | |
| WM4 | 14:10 | 0.20 | 21.6 | 21.6 | 6.59 | 6.6 | 74.9 | 75.0 | 3.1 | 3.1 | 8.3 | 8.3 | 5 | 5.0 |
| | | | 21.6 | | 6.6 | | 75.0 | | 3.1 | | 8.3 | | 5 | |

Water Quality Monitoring Data for Contract 6

| Date | 2-Dec-19 | | | | | | | | | | | | | |
|----------|----------|-----------|-----------|------|-----------|-----|--------|------|-----------------|-----|------|-----|----------|-----|
| Location | Time | Depth (m) | Temp (oC) | | DO (mg/L) | | DO (%) | | Turbidity (NTU) | | pH | | SS(mg/L) | |
| WM2A-C | 12:10 | 0.20 | 17.1 | 17.1 | 9.45 | 9.5 | 97.7 | 97.8 | 6.1 | 6.1 | 8.50 | 8.5 | 3 | 2.5 |
| | | | 17.1 | | 9.46 | | 97.8 | | 6.2 | | 8.50 | | 2 | |
| WM2A | 11:45 | 0.15 | 18.6 | 18.6 | 6.98 | 7.0 | 73.7 | 73.8 | 4.2 | 4.2 | 8.40 | 8.4 | 5 | 5.0 |
| | | | 18.6 | | 6.99 | | 73.8 | | 4.3 | | 8.40 | | 5 | |

| Date | 4-Dec-19 | | | | | | | | | | | | | |
|----------|----------|-----------|-----------|------|-----------|------|--------|-------|-----------------|------|------|-----|----------|------|
| Location | Time | Depth (m) | Temp (oC) | | DO (mg/L) | | DO (%) | | Turbidity (NTU) | | pH | | SS(mg/L) | |
| WM2A-C | 12:10 | 0.25 | 15.8 | 15.8 | 9.95 | 10.0 | 100.3 | 100.3 | 9.6 | 9.7 | 8.50 | 8.5 | <2 | 2.0 |
| | | | 15.8 | | 9.96 | | 100.3 | | 9.7 | | 8.50 | | 2 | |
| WM2A | 11:55 | 0.15 | 16.1 | 16.1 | 9.23 | 9.2 | 96.1 | 96.1 | 25.0 | 24.8 | 8.20 | 8.2 | 14 | 14.5 |
| | | | 16.1 | | 9.22 | | 96.0 | | 24.5 | | 8.20 | | 15 | |

| Date | 6-Dec-19 | | | | | | | | | | | | | |
|----------|----------|-----------|-----------|--|-----------|--|--------|--|-----------------|--|----|--|----------|--|
| Location | Time | Depth (m) | Temp (oC) | | DO (mg/L) | | DO (%) | | Turbidity (NTU) | | pH | | SS(mg/L) | |

| | | | | | | | | | | | | | | |
|--------|-------|------|------|------|-------|------|-------|-------|------|------|------|-----|----|------|
| WM2A-C | 12:30 | 0.25 | 15.1 | 15.1 | 10.04 | 10.0 | 99.6 | 99.7 | 8.2 | 7.8 | 8.60 | 8.6 | 4 | 3.5 |
| | | | 15.1 | | 10.03 | | 99.7 | | 7.4 | | 8.60 | | 3 | |
| WM2A | 12:10 | 0.15 | 15.6 | 15.6 | 10 | 10.2 | 102.6 | 104.0 | 23.8 | 24.0 | 8.30 | 8.3 | 14 | 14.0 |
| | | | 15.6 | | 10.32 | | 105.4 | | 24.2 | | 8.30 | | 14 | |

| Date | 9-Dec-19 | | | | | | | | | | | | | |
|----------|-----------------|-----------|-----------|------|-----------|-----|--------|------|-----------------|-----|------|-----|----------|-----|
| Location | Time | Depth (m) | Temp (oC) | | DO (mg/L) | | DO (%) | | Turbidity (NTU) | | pH | | SS(mg/L) | |
| WM2A-C | 12:10 | 0.25 | 15.7 | 15.7 | 9.83 | 9.8 | 98.9 | 98.9 | 6.1 | 6.1 | 8.50 | 8.5 | 3 | 3.0 |
| | | | 15.7 | | 9.84 | | 98.9 | | 6.1 | | 8.50 | | 3 | |
| WM2A | 11:50 | 0.15 | 15.3 | 15.3 | 7.16 | 7.2 | 71.5 | 71.6 | 8.0 | 8.2 | 8.50 | 8.5 | 7 | 7.5 |
| | | | 15.3 | | 7.17 | | 71.6 | | 8.3 | | 8.50 | | 8 | |

| Date | 11-Dec-19 | | | | | | | | | | | | | |
|----------|------------------|-----------|-----------|------|-----------|-----|--------|------|-----------------|------|------|-----|----------|------|
| Location | Time | Depth (m) | Temp (oC) | | DO (mg/L) | | DO (%) | | Turbidity (NTU) | | pH | | SS(mg/L) | |
| WM2A-C | 12:10 | 0.25 | 16.8 | 16.8 | 9.42 | 9.4 | 96.3 | 96.5 | 10.1 | 10.1 | 8.20 | 8.2 | 8 | 7.5 |
| | | | 16.8 | | 9.45 | | 96.6 | | 10.0 | | 8.20 | | 7 | |
| WM2A | 11:55 | 0.15 | 19.2 | 19.2 | 8.86 | 8.9 | 95.6 | 96.1 | 17.9 | 18.2 | 8.40 | 8.4 | 14 | 13.0 |
| | | | 19.2 | | 8.91 | | 96.6 | | 18.5 | | 8.40 | | 12 | |

| Date | 13-Dec-19 | | | | | | | | | | | | | |
|----------|------------------|-----------|-----------|------|-----------|-----|--------|------|-----------------|-----|------|-----|----------|-----|
| Location | Time | Depth (m) | Temp (oC) | | DO (mg/L) | | DO (%) | | Turbidity (NTU) | | pH | | SS(mg/L) | |
| WM2A-C | 12:45 | 0.25 | 18.5 | 18.5 | 9.11 | 9.1 | 96.9 | 97.0 | 6.5 | 6.6 | 8.30 | 8.3 | 4 | 4.0 |
| | | | 18.5 | | 9.12 | | 97.1 | | 6.7 | | 8.30 | | 4 | |
| WM2A | 12:25 | 0.15 | 17.1 | 17.1 | 7.41 | 7.4 | 76.8 | 76.9 | 7.2 | 7.1 | 8.10 | 8.1 | 6 | 6.5 |
| | | | 17.1 | | 7.39 | | 76.9 | | 6.9 | | 8.10 | | 7 | |

| Date | 16-Dec-19 | | | | | | | | | | | | | |
|----------|------------------|-----------|-----------|------|-----------|-----|--------|------|-----------------|------|------|-----|----------|-----|
| Location | Time | Depth (m) | Temp (oC) | | DO (mg/L) | | DO (%) | | Turbidity (NTU) | | pH | | SS(mg/L) | |
| WM2A-C | 12:15 | 0.25 | 19.8 | 19.8 | 8.41 | 8.4 | 91.8 | 91.9 | 12.5 | 12.4 | 8.10 | 8.1 | 10 | 9.5 |
| | | | 19.8 | | 8.42 | | 91.9 | | 12.3 | | 8.10 | | 9 | |
| WM2A | 11:55 | 0.15 | 18.9 | 18.9 | 6.57 | 6.6 | 70.1 | 70.2 | 7.2 | 7.3 | 8.00 | 8.0 | 7 | 7.0 |
| | | | 18.9 | | 6.58 | | 70.2 | | 7.3 | | 8.00 | | 7 | |

| Date | 18-Dec-19 | | | | | | | | | | | | | |
|----------|------------------|-----------|-----------|--|-----------|--|--------|--|-----------------|--|----|--|----------|--|
| Location | Time | Depth (m) | Temp (oC) | | DO (mg/L) | | DO (%) | | Turbidity (NTU) | | pH | | SS(mg/L) | |

| | | | | | | | | | | | | | | |
|--------|-------|------|------|------|------|-----|------|------|-----|-----|------|-----|---|-----|
| WM2A-C | 12:25 | 0.25 | 21.1 | 21.1 | 8.34 | 8.3 | 93.9 | 94.0 | 5.4 | 5.4 | 7.90 | 7.9 | 2 | 2.0 |
| | | | 21.1 | | 8.35 | | 94.0 | | 5.4 | | 7.90 | | 2 | |
| WM2A | 12:10 | 0.15 | 21.1 | 21.1 | 5.83 | 5.8 | 65.3 | 65.4 | 9.7 | 9.7 | 7.90 | 7.9 | 7 | 7.0 |
| | | | 21.1 | | 5.84 | | 65.5 | | 9.8 | | 7.90 | | 7 | |

| Date | 20-Dec-19 | | | | | | | | | | | | | |
|----------|------------------|-----------|-----------|------|-----------|-----|--------|------|-----------------|-----|------|-----|----------|-----|
| Location | Time | Depth (m) | Temp (oC) | | DO (mg/L) | | DO (%) | | Turbidity (NTU) | | pH | | SS(mg/L) | |
| WM2A-C | 12:15 | 0.25 | 18.9 | 18.9 | 8.47 | 8.5 | 91.0 | 91.1 | 5.6 | 5.7 | 8.10 | 8.1 | 2 | 2.0 |
| | | | 18.9 | | 8.47 | | 91.1 | | 5.7 | | 8.10 | | 2 | |
| WM2A | 11:55 | 0.15 | 19.1 | 19.1 | 6.58 | 6.6 | 71.2 | 71.3 | 5.5 | 5.5 | 8.10 | 8.1 | 5 | 5.0 |
| | | | 19.1 | | 6.59 | | 71.3 | | 5.6 | | 8.10 | | 5 | |

| Date | 23-Dec-19 | | | | | | | | | | | | | |
|----------|------------------|-----------|-----------|------|-----------|-----|--------|------|-----------------|-----|------|-----|----------|-----|
| Location | Time | Depth (m) | Temp (oC) | | DO (mg/L) | | DO (%) | | Turbidity (NTU) | | pH | | SS(mg/L) | |
| WM2A-C | 12:25 | 0.28 | 19.7 | 19.7 | 8.58 | 8.6 | 93.4 | 93.5 | 5.4 | 5.4 | 8.30 | 8.3 | <2 | <2 |
| | | | 19.7 | | 8.59 | | 93.5 | | 5.4 | | 8.30 | | <2 | |
| WM2A | 12:05 | 0.15 | 19.8 | 19.8 | 6.38 | 6.4 | 69.5 | 69.6 | 5.8 | 5.9 | 8.20 | 8.2 | 5 | 5.5 |
| | | | 19.8 | | 6.39 | | 69.6 | | 6.1 | | 8.20 | | 6 | |

| Date | 27-Dec-19 | | | | | | | | | | | | | |
|----------|------------------|-----------|-----------|------|-----------|-----|--------|------|-----------------|------|------|-----|----------|-----|
| Location | Time | Depth (m) | Temp (oC) | | DO (mg/L) | | DO (%) | | Turbidity (NTU) | | pH | | SS(mg/L) | |
| WM2A-C | 12:30 | 0.25 | 17.4 | 17.4 | 9 | 9.0 | 94.0 | 94.1 | 7.7 | 7.7 | 8.40 | 8.4 | 3 | 3.0 |
| | | | 17.4 | | 9.03 | | 94.1 | | 7.6 | | 8.40 | | 3 | |
| WM2A | 12:10 | 0.15 | 18.6 | 18.6 | 6.39 | 6.4 | 69.1 | 69.8 | 10.8 | 10.6 | 8.40 | 8.4 | 9 | 9.0 |
| | | | 18.6 | | 6.49 | | 70.5 | | 10.3 | | 8.40 | | 9 | |

| Date | 30-Dec-19 | | | | | | | | | | | | | |
|----------|------------------|-----------|-----------|------|-----------|-----|--------|------|-----------------|------|------|-----|----------|-----|
| Location | Time | Depth (m) | Temp (oC) | | DO (mg/L) | | DO (%) | | Turbidity (NTU) | | pH | | SS(mg/L) | |
| WM2A-C | 12:25 | 0.30 | 20 | 20.0 | 8.02 | 8.0 | 88.0 | 88.1 | 30.4 | 31.0 | 8.40 | 8.4 | 9 | 9.5 |
| | | | 20 | | 8.02 | | 88.1 | | 31.5 | | 8.40 | | 10 | |
| WM2A | 12:00 | 0.16 | 19.2 | 19.2 | 7.1 | 7.1 | 76.7 | 76.8 | 9.2 | 9.3 | 8.40 | 8.4 | 5 | 4.5 |
| | | | 19.2 | | 7.11 | | 76.8 | | 9.4 | | 8.40 | | 4 | |

Water Quality Monitoring Data for Contract 2 and 6

| Date | 2-Dec-19 | | | | | | | | | | | | | |
|----------|----------|-----------|-----------|------|-----------|-----|--------|------|-----------------|-----|-----|-----|----------|-----|
| Location | Time | Depth (m) | Temp (oC) | | DO (mg/L) | | DO (%) | | Turbidity (NTU) | | pH | | SS(mg/L) | |
| WM3-c | 12:30 | 0.00 | | | | | | | | | | | | |
| WM3 | 12:40 | 0.15 | 18.1 | 18.1 | 8.5 | 8.5 | 90.1 | 90.1 | 3.0 | 2.9 | 8.4 | 8.4 | 3 | 3.0 |
| | | | 18.1 | | 8.51 | | 90.1 | | 2.9 | | 8.4 | | 3 | |

| Date | 4-Dec-19 | | | | | | | | | | | | | |
|----------|----------|-----------|-----------|------|-----------|-----|--------|------|-----------------|-----|-----|-----|----------|-----|
| Location | Time | Depth (m) | Temp (oC) | | DO (mg/L) | | DO (%) | | Turbidity (NTU) | | pH | | SS(mg/L) | |
| WM3-c | 12:25 | 0.00 | | | | | | | | | | | | |
| WM3 | 12:40 | 0.15 | 17.4 | 17.4 | 9.22 | 9.2 | 96.4 | 96.5 | 2.9 | 2.9 | 8.4 | 8.4 | 3 | 2.5 |
| | | | 17.4 | | 9.23 | | 96.5 | | 2.9 | | 8.4 | | 2 | |

| Date | 6-Dec-19 | | | | | | | | | | | | | |
|----------|----------|-----------|-----------|------|-----------|-----|--------|------|-----------------|-----|-----|-----|----------|-----|
| Location | Time | Depth (m) | Temp (oC) | | DO (mg/L) | | DO (%) | | Turbidity (NTU) | | pH | | SS(mg/L) | |
| WM3-c | 12:45 | 0.00 | | | | | | | | | | | | |
| WM3 | 13:00 | 0.15 | 19.5 | 19.5 | 9.09 | 9.1 | 98.8 | 99.0 | 2.8 | 2.7 | 8.4 | 8.4 | 3 | 3.0 |
| | | | 19.5 | | 9.1 | | 99.1 | | 2.7 | | 8.4 | | 3 | |

| Date | 9-Dec-19 | | | | | | | | | | | | | |
|----------|----------|-----------|-----------|------|-----------|-----|--------|------|-----------------|-----|-----|-----|----------|-----|
| Location | Time | Depth (m) | Temp (oC) | | DO (mg/L) | | DO (%) | | Turbidity (NTU) | | pH | | SS(mg/L) | |
| WM3-c | 12:30 | 0.00 | | | | | | | | | | | | |
| WM3 | 12:45 | 0.15 | 17.7 | 17.7 | 9.43 | 9.4 | 99.1 | 99.2 | 2.1 | 2.0 | 8.5 | 8.5 | <2 | 2.0 |
| | | | 17.7 | | 9.44 | | 99.2 | | 1.9 | | 8.5 | | 2 | |

| Date | 11-Dec-19 | | | | | | | | | | | | | |
|----------|-----------|-----------|-----------|------|-----------|-----|--------|------|-----------------|-----|-----|-----|----------|----|
| Location | Time | Depth (m) | Temp (oC) | | DO (mg/L) | | DO (%) | | Turbidity (NTU) | | pH | | SS(mg/L) | |
| WM3-c | 12:30 | 0.00 | | | | | | | | | | | | |
| WM3 | 12:40 | 0.15 | 18 | 18.0 | 9.17 | 9.2 | 96.5 | 96.7 | 1.8 | 1.6 | 8.2 | 8.2 | <2 | <2 |
| | | | 18 | | 9.18 | | 96.8 | | 1.5 | | 8.2 | | <2 | |

| Date | | 13-Dec-19 | | | | | | | | | | | | |
|----------|-------|-----------|-----------|------|-----------|-----|--------|------|-----------------|-----|-----|-----|----------|-----|
| Location | Time | Depth (m) | Temp (oC) | | DO (mg/L) | | DO (%) | | Turbidity (NTU) | | pH | | SS(mg/L) | |
| WM3-c | 11:10 | 0.00 | | | | | | | | | | | | |
| WM3 | 11:00 | 0.15 | 19.1 | 19.1 | 9.15 | 9.2 | 98.5 | 98.7 | 2.3 | 2.3 | 8.2 | 8.2 | 2 | 2.0 |
| | | | 19.1 | | 9.17 | | 98.8 | | 2.2 | | 8.2 | | <2 | |

| Date | | 16-Dec-19 | | | | | | | | | | | | |
|----------|-------|-----------|-----------|------|-----------|-----|--------|------|-----------------|-----|----|-----|----------|-----|
| Location | Time | Depth (m) | Temp (oC) | | DO (mg/L) | | DO (%) | | Turbidity (NTU) | | pH | | SS(mg/L) | |
| WM3-c | 12:35 | 0.00 | | | | | | | | | | | | |
| WM3 | 12:50 | 0.15 | 20.2 | 20.2 | 7.79 | 7.8 | 86.0 | 86.1 | 4.3 | 4.2 | 8 | 8.0 | 5 | 5.5 |
| | | | 20.2 | | 7.8 | | 86.1 | | 4.1 | | 8 | | 6 | |

| Date | | 18-Dec-19 | | | | | | | | | | | | |
|----------|-------|-----------|-----------|------|-----------|-----|--------|------|-----------------|-----|-----|-----|----------|-----|
| Location | Time | Depth (m) | Temp (oC) | | DO (mg/L) | | DO (%) | | Turbidity (NTU) | | pH | | SS(mg/L) | |
| WM3-c | 12:45 | 0.00 | | | | | | | | | | | | |
| WM3 | 12:55 | 0.15 | 22.2 | 22.1 | 8.43 | 8.4 | 96.4 | 96.7 | 2.8 | 2.9 | 7.9 | 7.9 | 2 | 2.0 |
| | | | 22 | | 8.46 | | 97.0 | | 3.0 | | 7.9 | | <2 | |

| Date | | 20-Dec-19 | | | | | | | | | | | | |
|----------|-------|-----------|-----------|------|-----------|-----|--------|------|-----------------|-----|-----|-----|----------|-----|
| Location | Time | Depth (m) | Temp (oC) | | DO (mg/L) | | DO (%) | | Turbidity (NTU) | | pH | | SS(mg/L) | |
| WM3-c | 12:40 | 0.00 | | | | | | | | | | | | |
| WM3 | 13:00 | 0.15 | 19.5 | 19.5 | 8.81 | 8.8 | 95.8 | 95.9 | 3.1 | 3.2 | 8.2 | 8.2 | 5 | 4.5 |
| | | | 19.5 | | 8.82 | | 95.9 | | 3.4 | | 8.2 | | 4 | |

| Date | | 23-Dec-19 | | | | | | | | | | | | |
|----------|-------|-----------|-----------|------|-----------|-----|--------|------|-----------------|-----|-----|-----|----------|------|
| Location | Time | Depth (m) | Temp (oC) | | DO (mg/L) | | DO (%) | | Turbidity (NTU) | | pH | | SS(mg/L) | |
| WM3-c | 12:40 | 0.00 | | | | | | | | | | | | |
| WM3 | 12:55 | 0.15 | 20.2 | 20.2 | 8.52 | 8.5 | 93.9 | 94.0 | 7.5 | 7.4 | 8.2 | 8.2 | 12 | 12.0 |
| | | | 20.2 | | 8.53 | | 94.0 | | 7.2 | | 8.2 | | 12 | |




| Date | 27-Dec-19 | | | | | | | | | | | | | |
|----------|-----------|-----------|-----------|------|-----------|-----|--------|------|-----------------|-----|-----|-----|----------|-----|
| Location | Time | Depth (m) | Temp (oC) | | DO (mg/L) | | DO (%) | | Turbidity (NTU) | | pH | | SS(mg/L) | |
| WM3-c | 12:50 | 0.00 | | | | | | | | | | | | |
| WM3 | 13:00 | 0.15 | 19.6 | 19.6 | 8.87 | 8.9 | 97.4 | 97.5 | 6.2 | 6.1 | 8.5 | 8.5 | 6 | 5.5 |
| | | | 19.6 | | 8.89 | | 97.5 | | 5.9 | | 8.5 | | 5 | |




| Date | 30-Dec-19 | | | | | | | | | | | | | |
|----------|-----------|-----------|-----------|------|-----------|-----|--------|------|-----------------|-----|-----|-----|----------|-----|
| Location | Time | Depth (m) | Temp (oC) | | DO (mg/L) | | DO (%) | | Turbidity (NTU) | | pH | | SS(mg/L) | |
| WM3-c | 12:40 | 0.00 | | | | | | | | | | | | |
| WM3 | 12:55 | 0.15 | 20.7 | 20.7 | 7.58 | 7.6 | 84.5 | 84.6 | 3.8 | 3.7 | 8.3 | 8.3 | 2 | 2.0 |
| | | | 20.7 | | 7.6 | | 84.6 | | 3.6 | | 8.3 | | 2 | |




Appendix J

Graphical Plots for Monitoring Result




Air Quality – 1-hour TSP

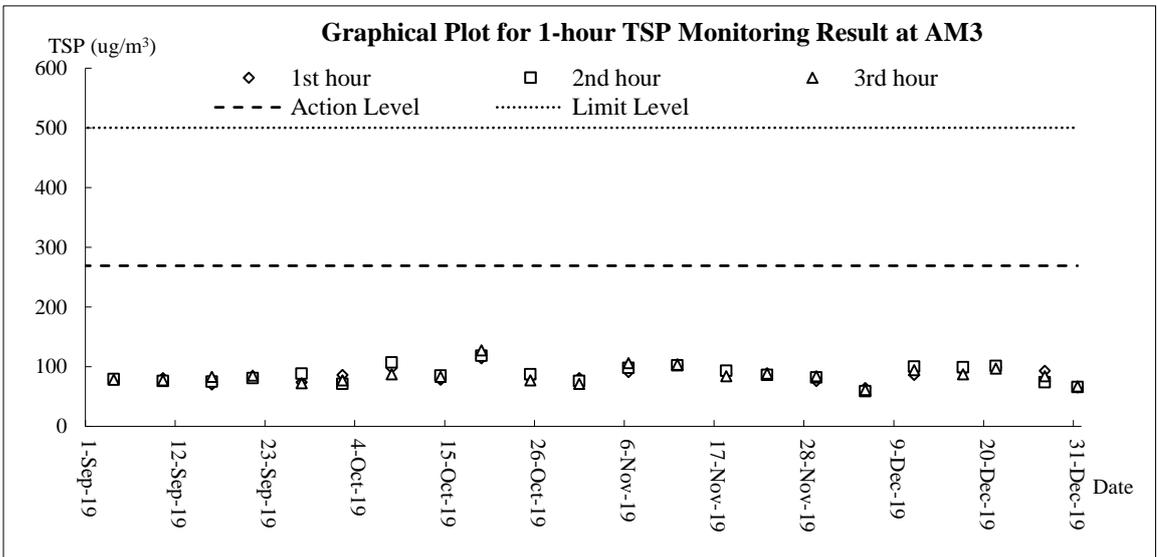
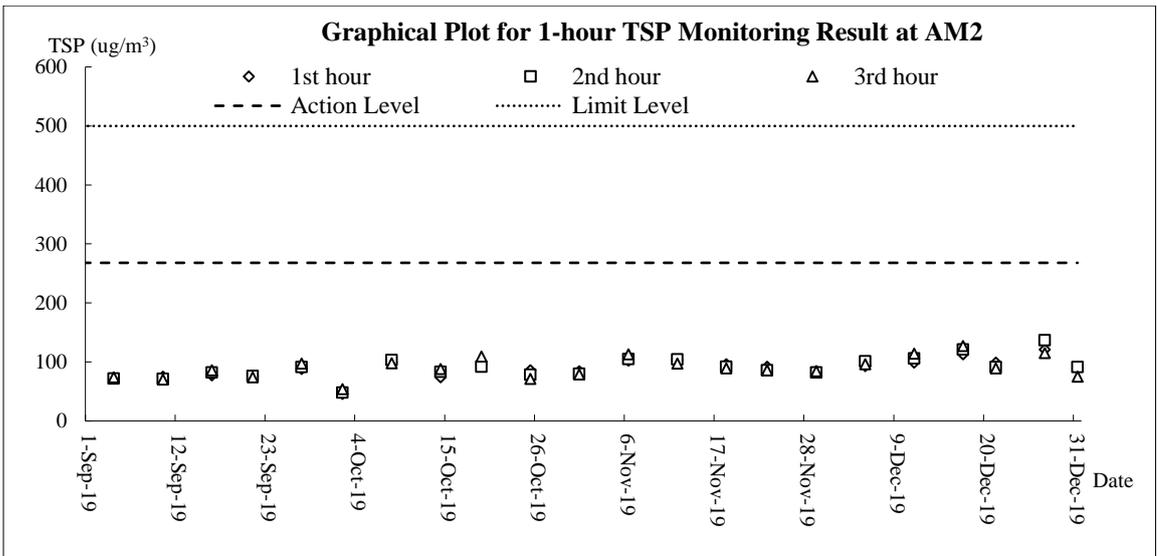
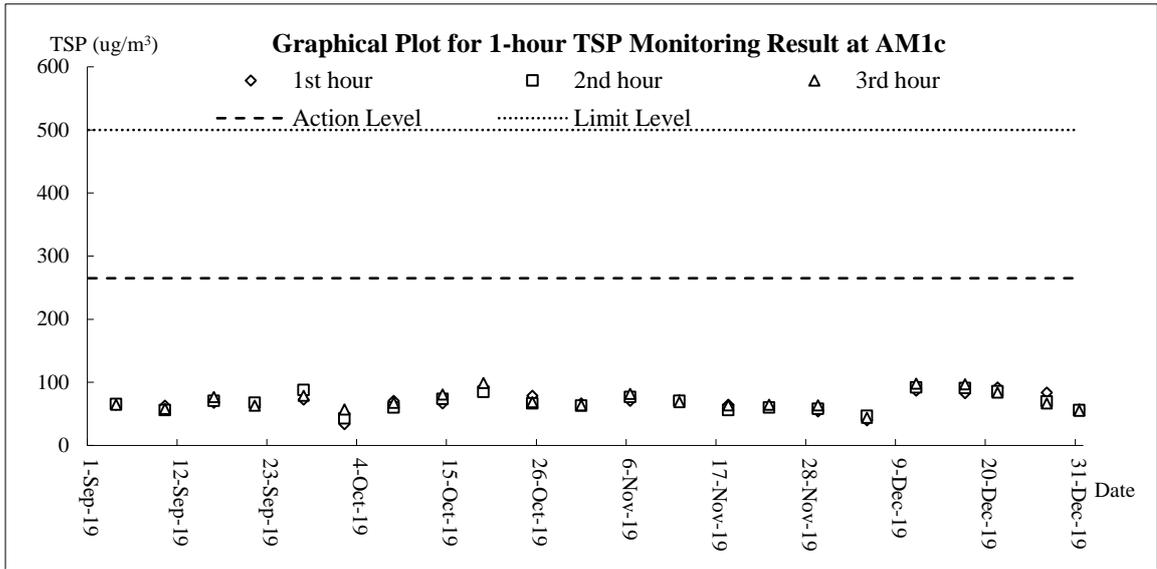


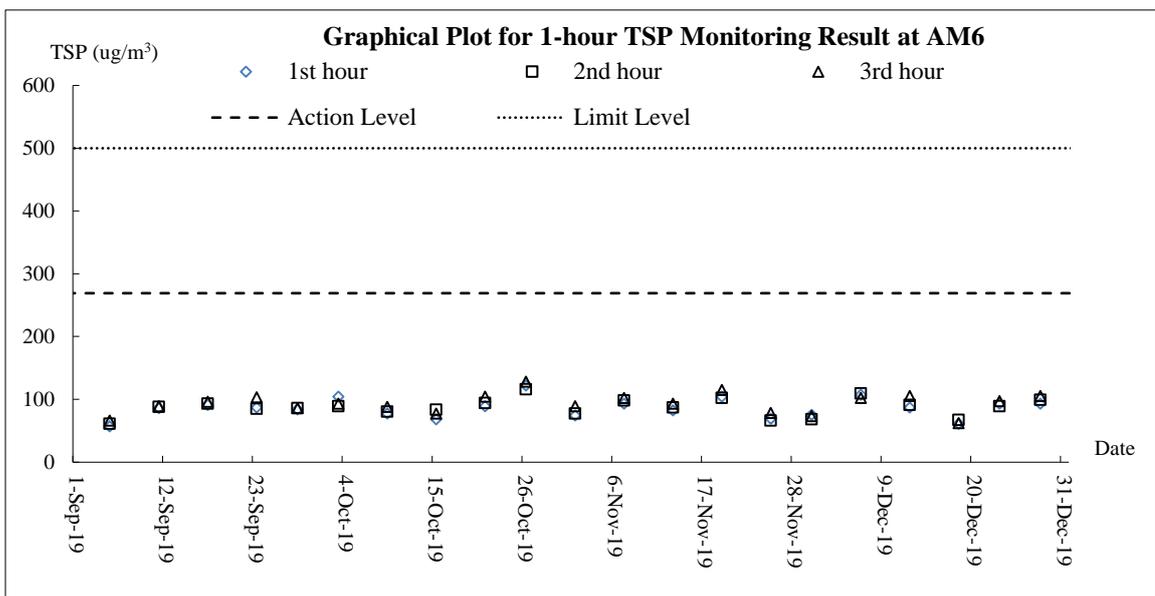
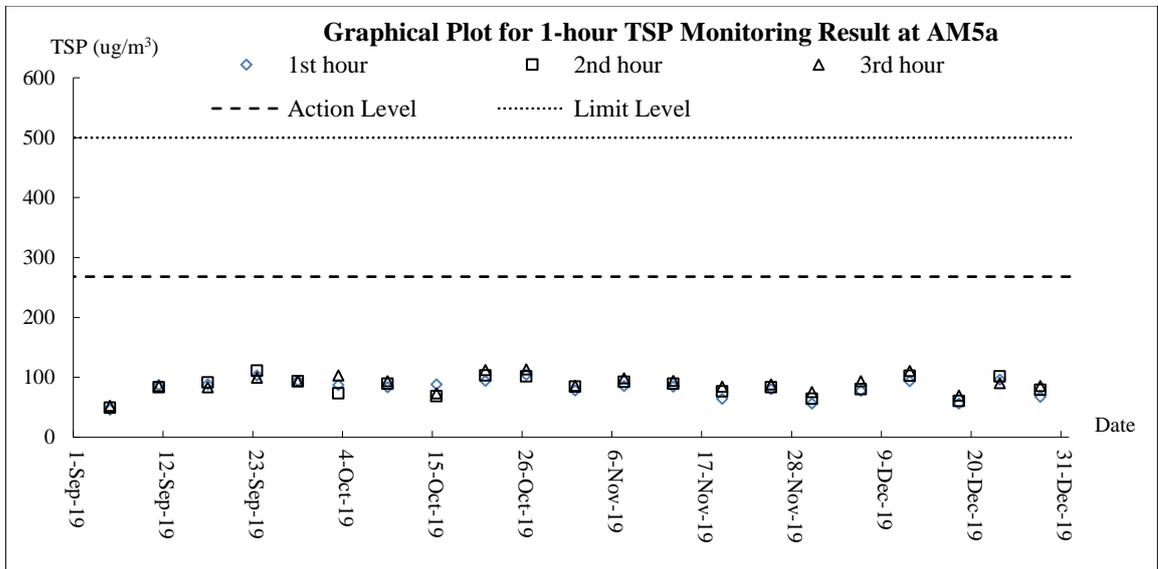
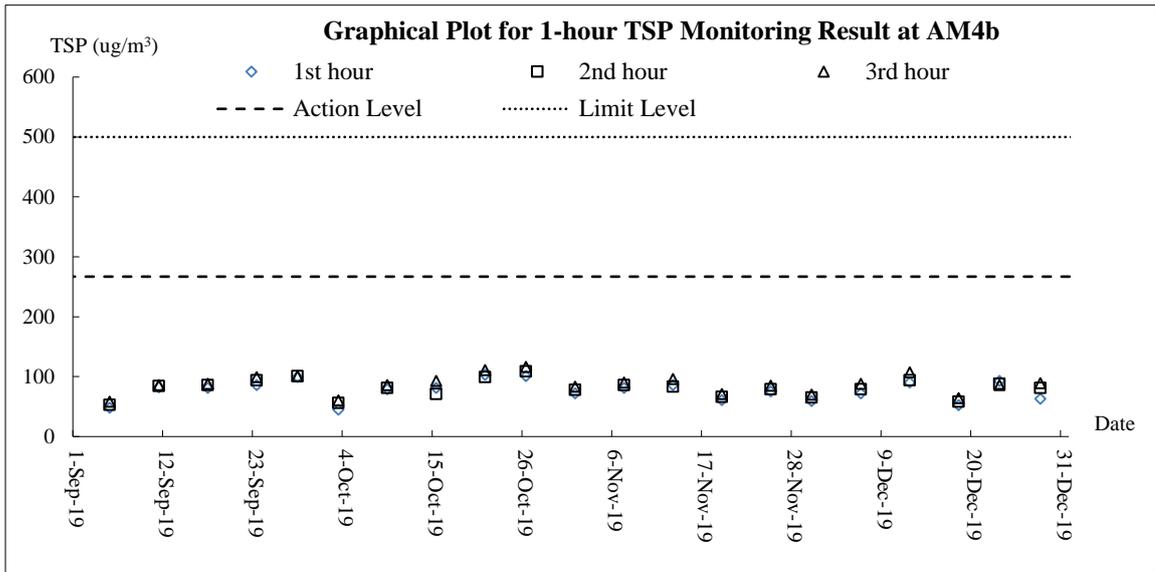


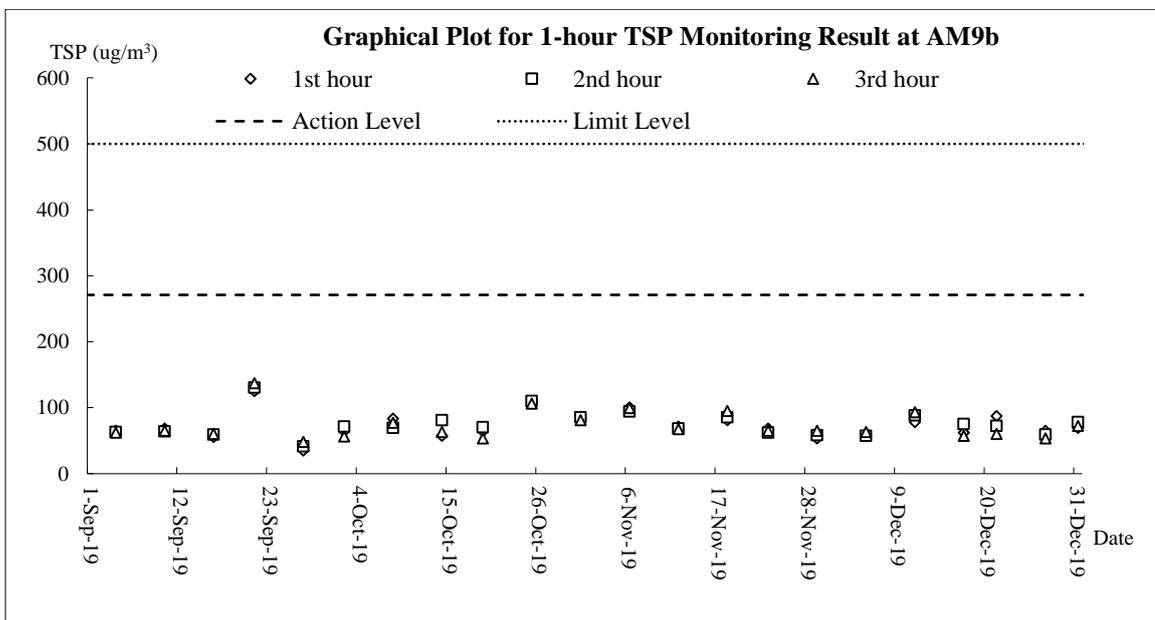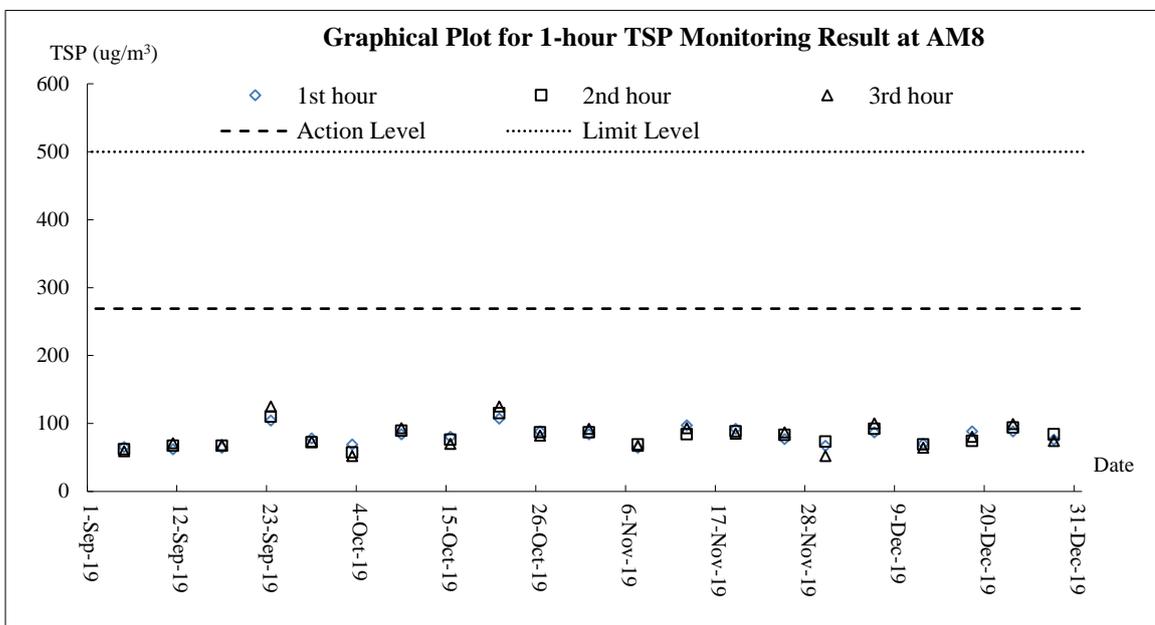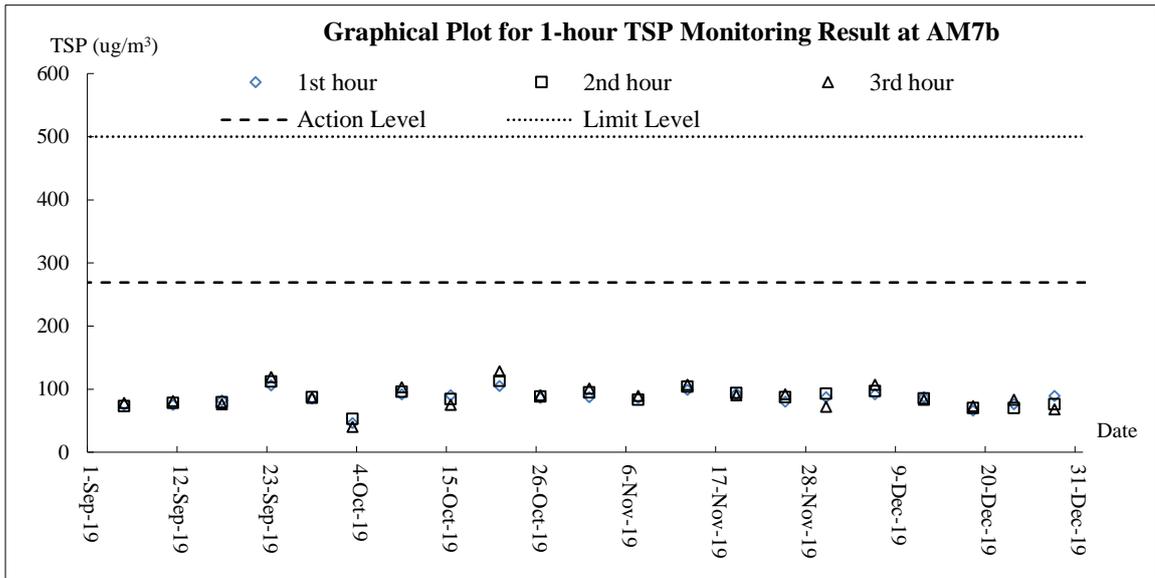




Air Quality – 24-hour TSP

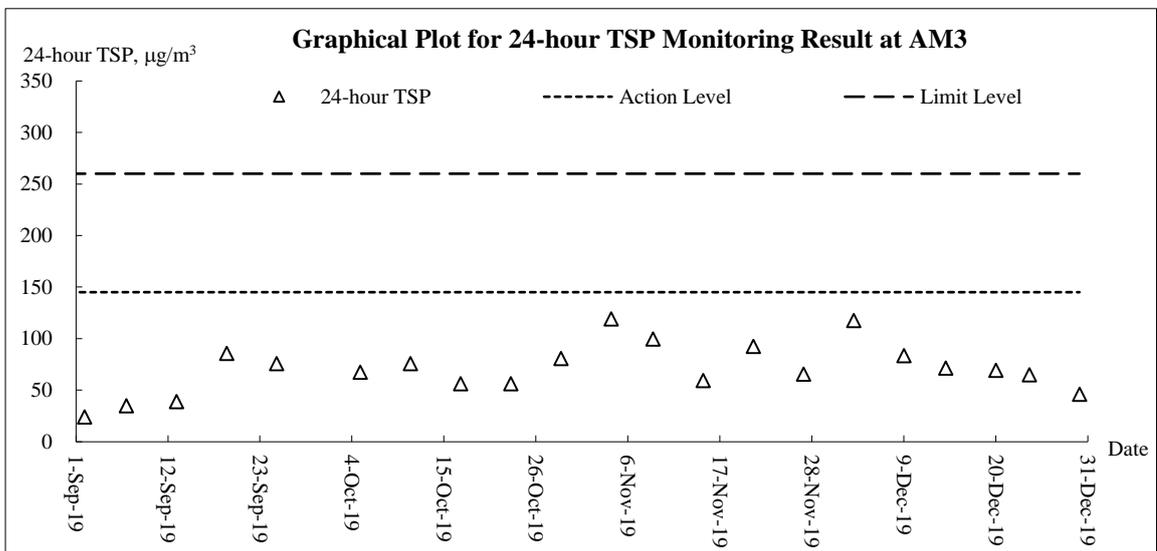
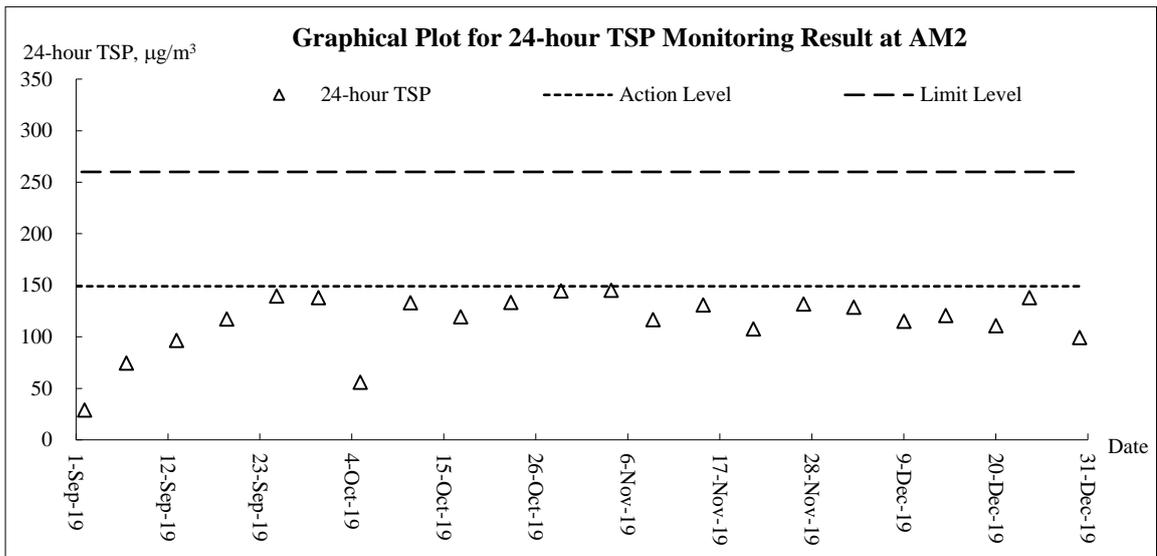
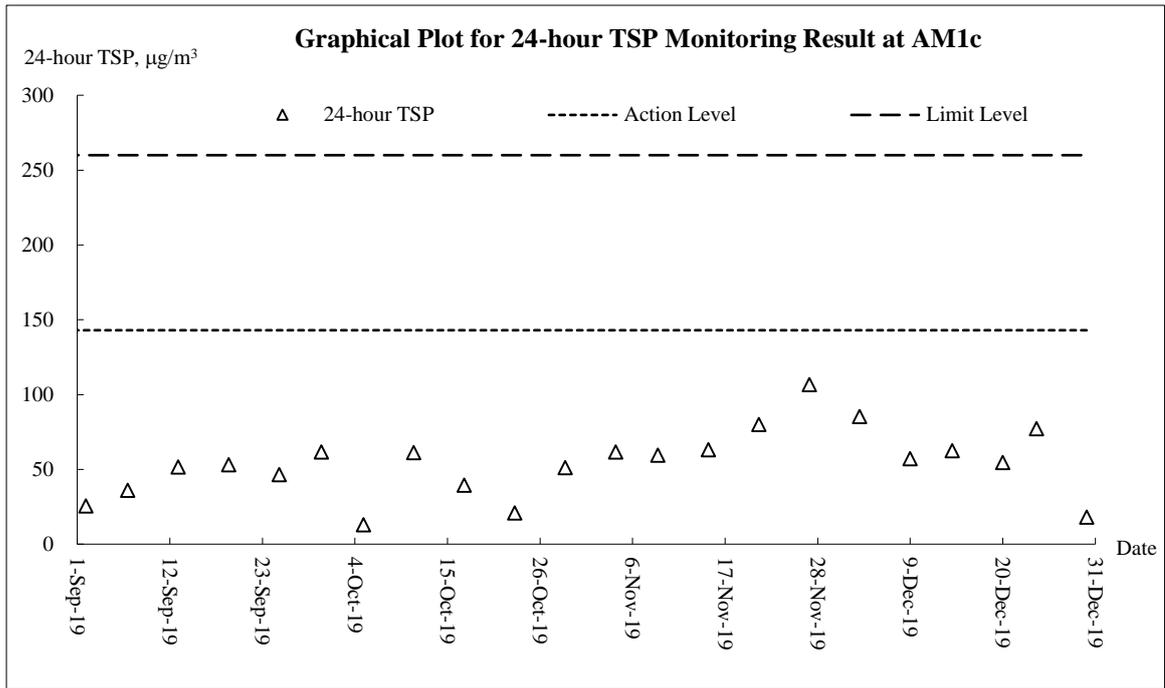


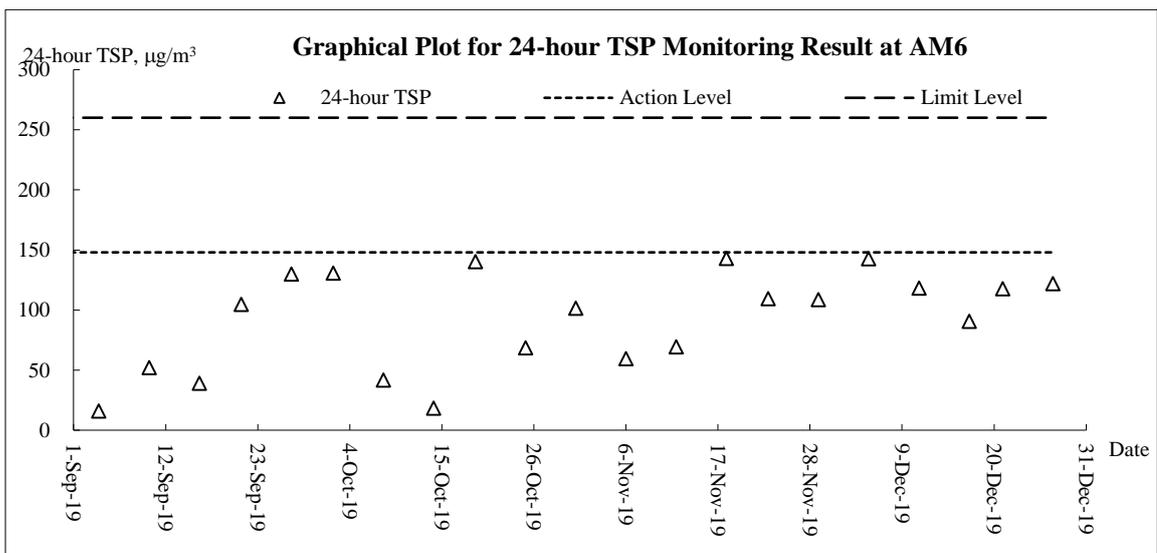
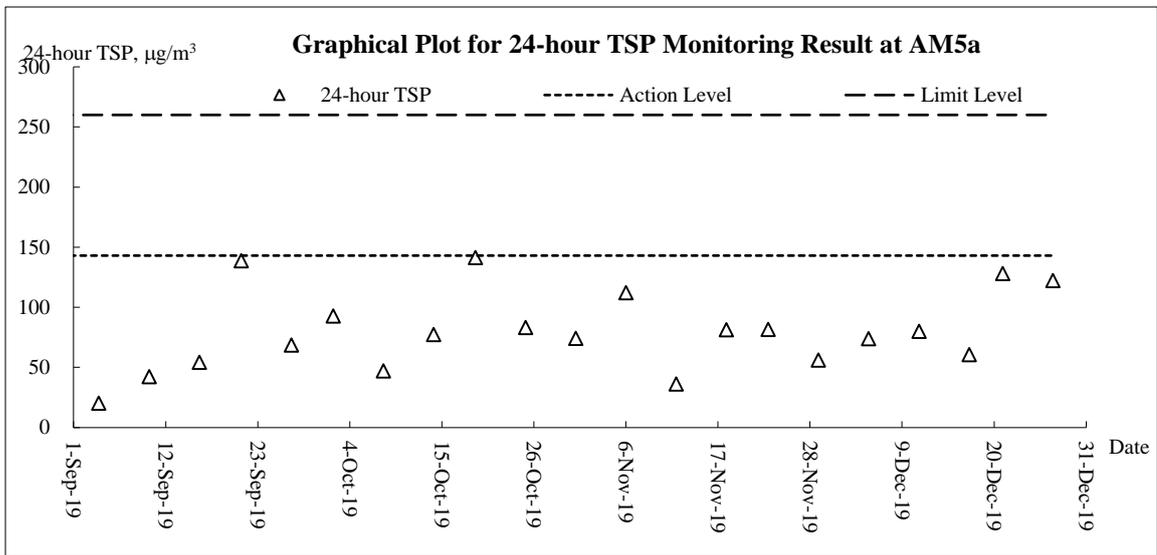
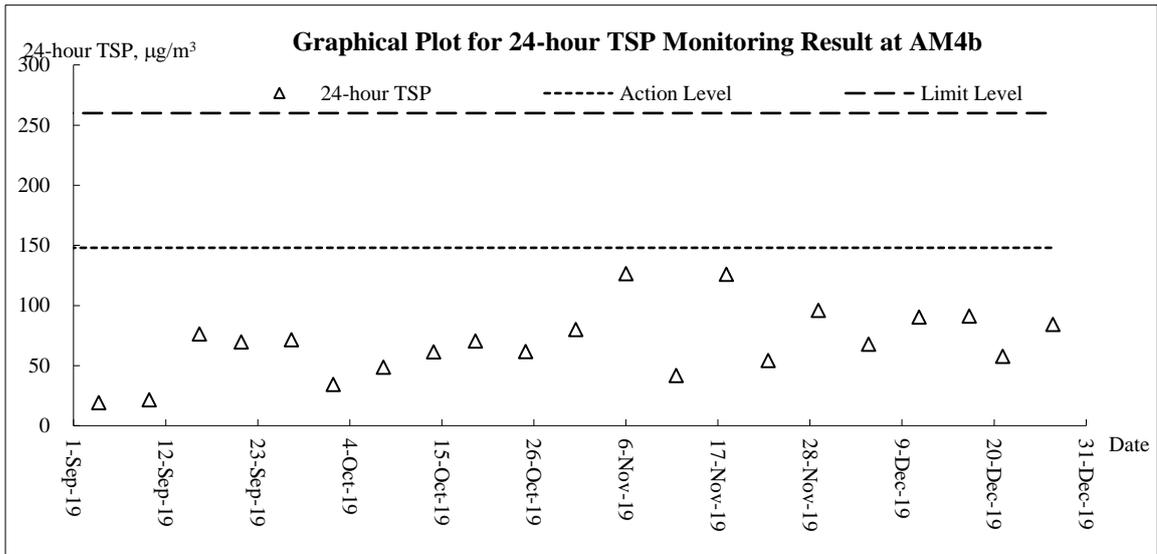


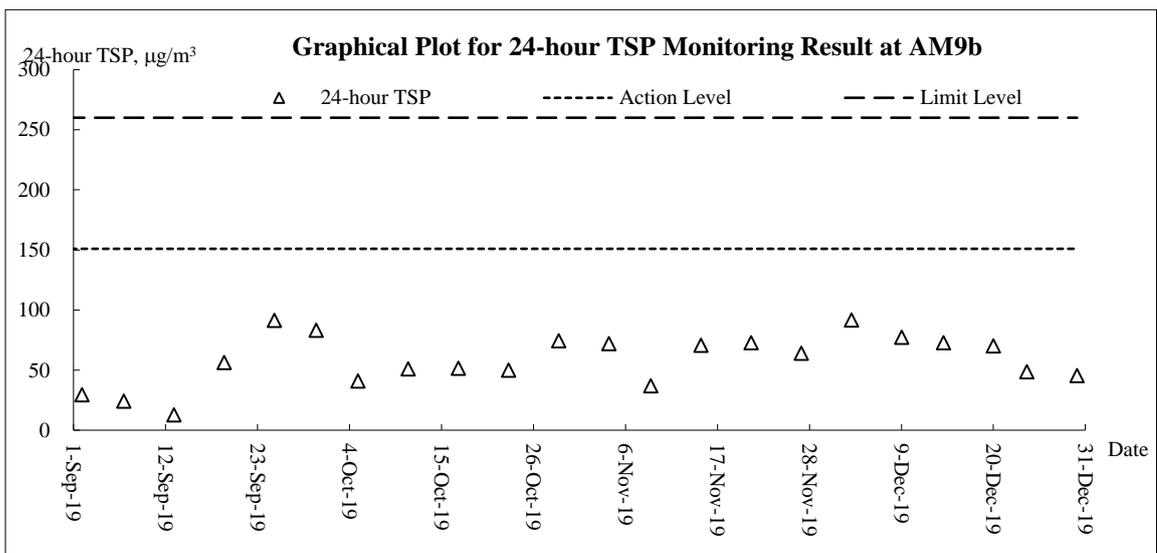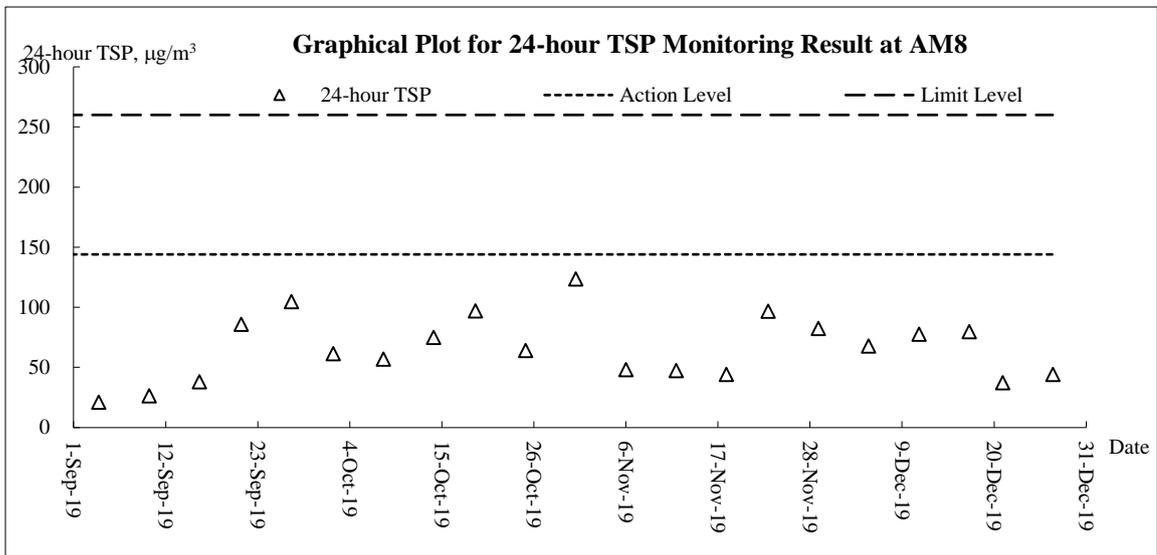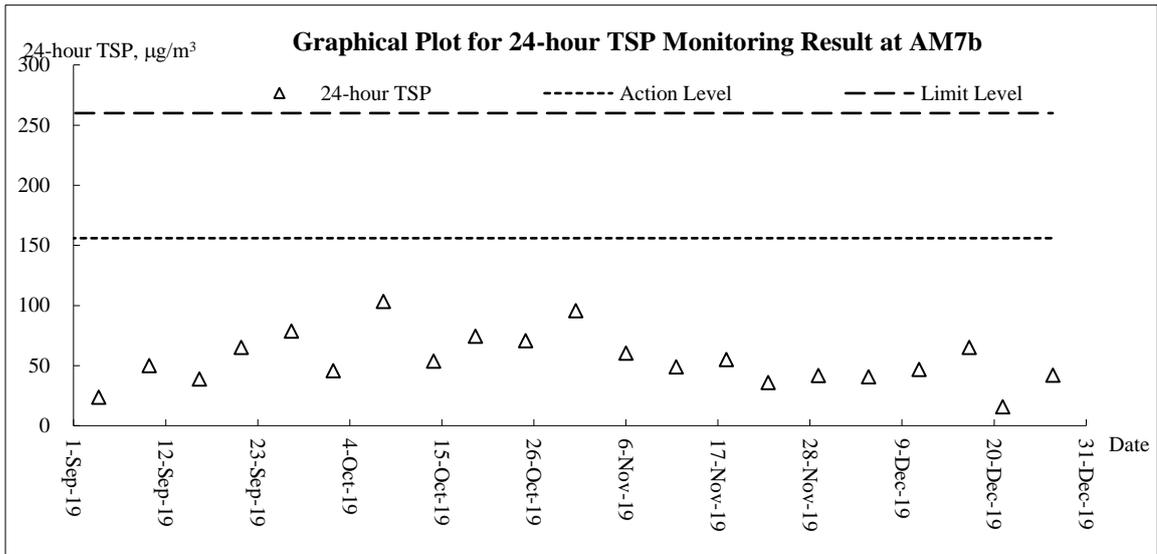


Noise

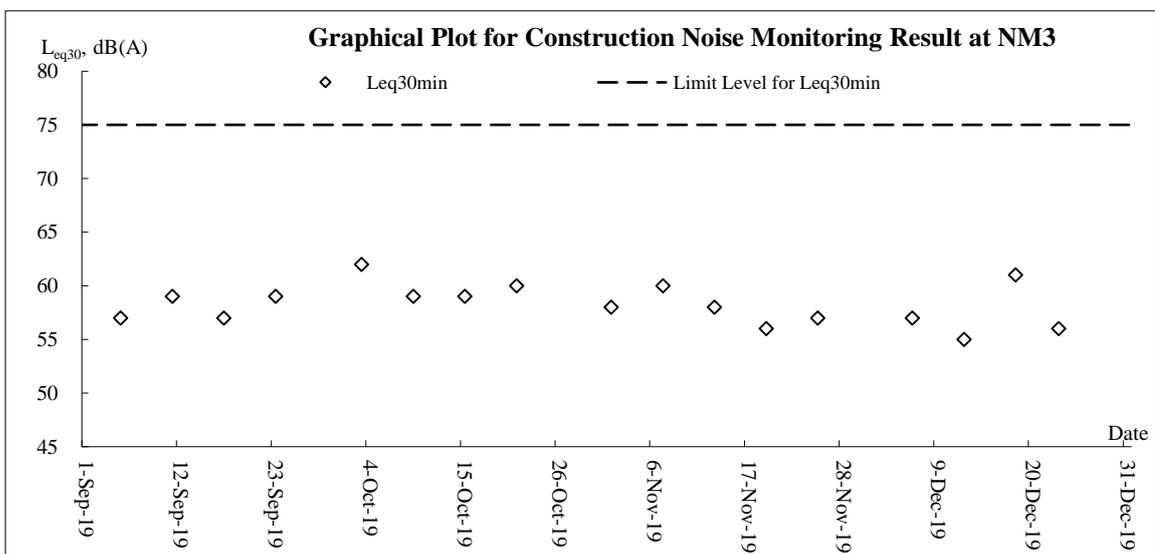
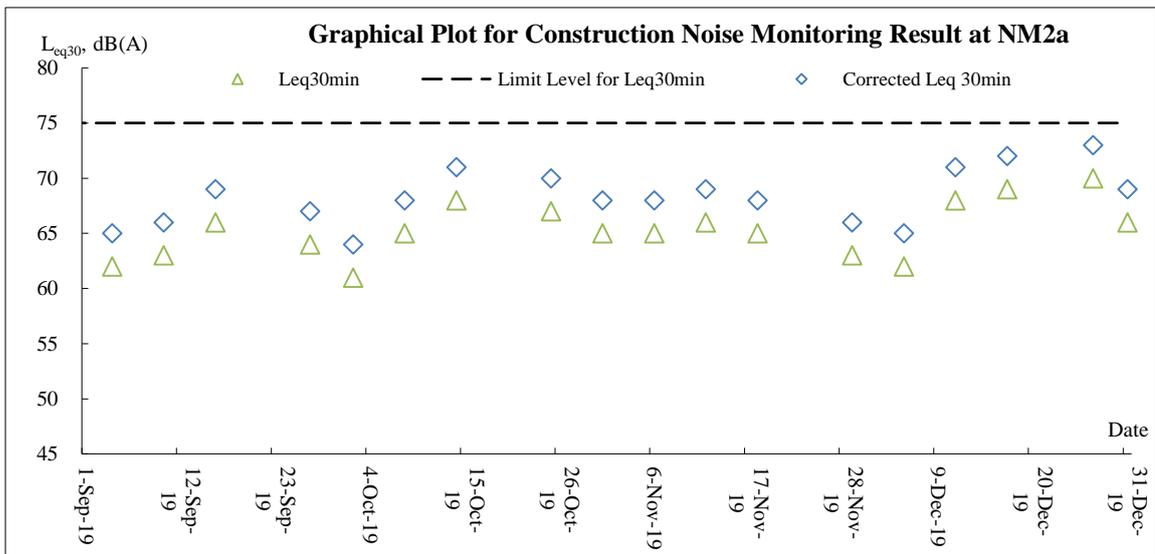
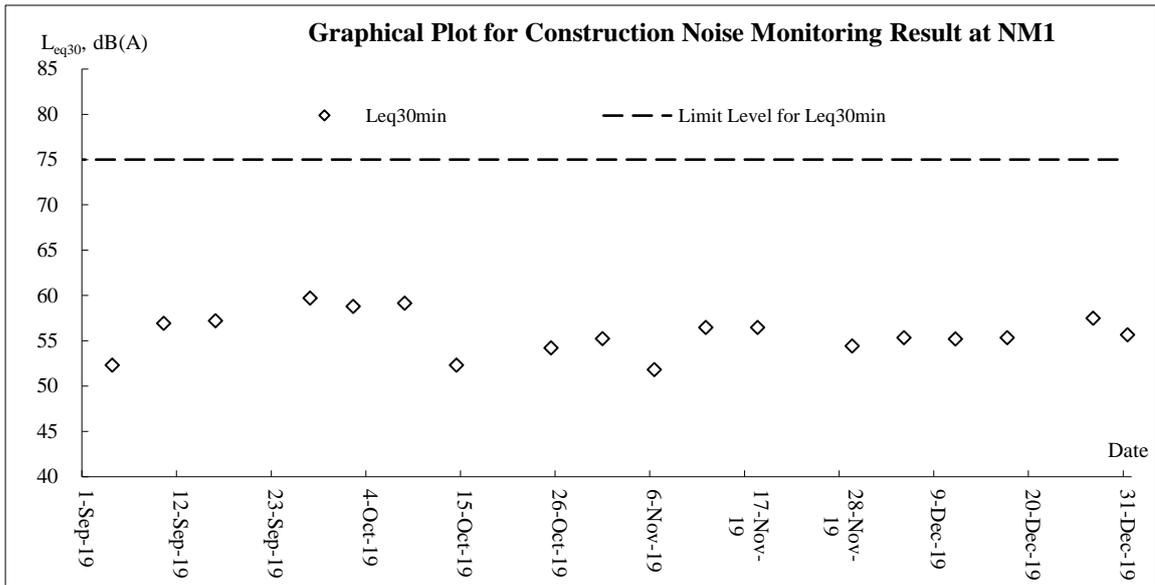


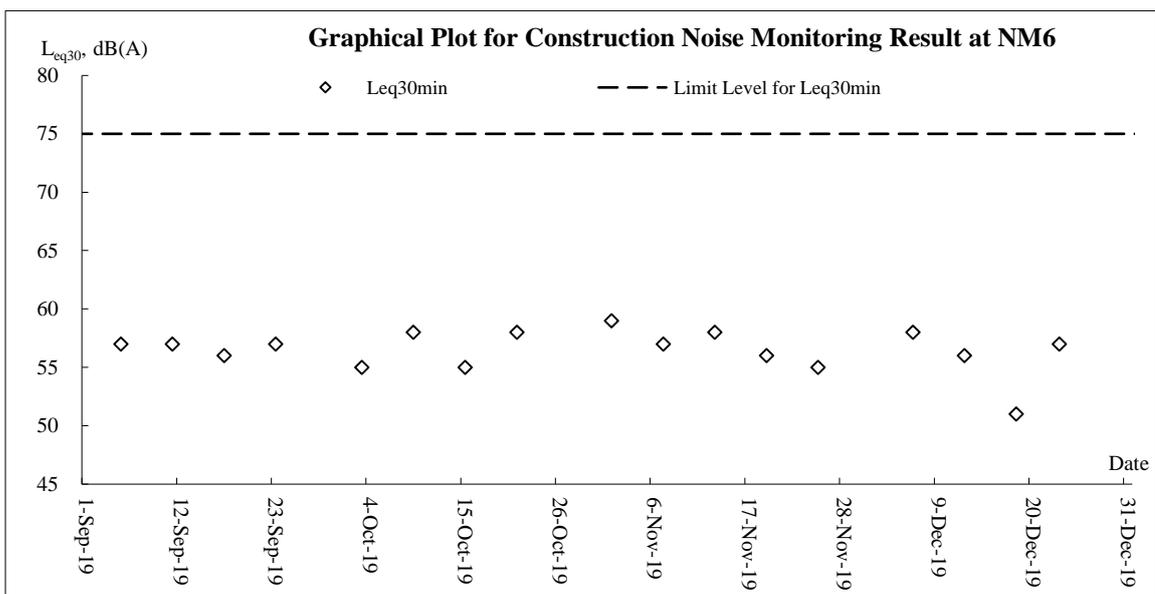
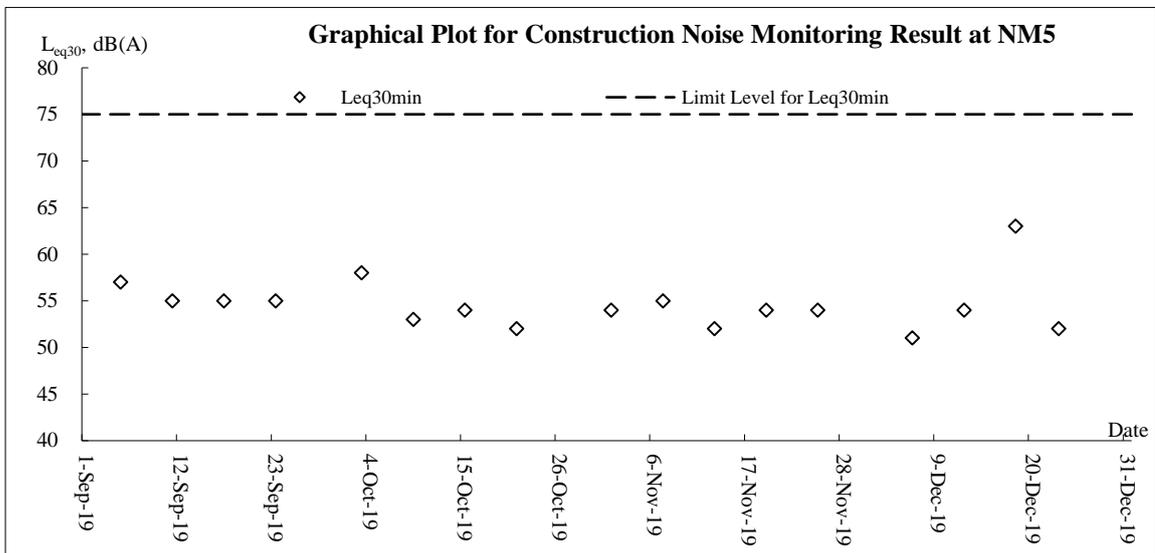
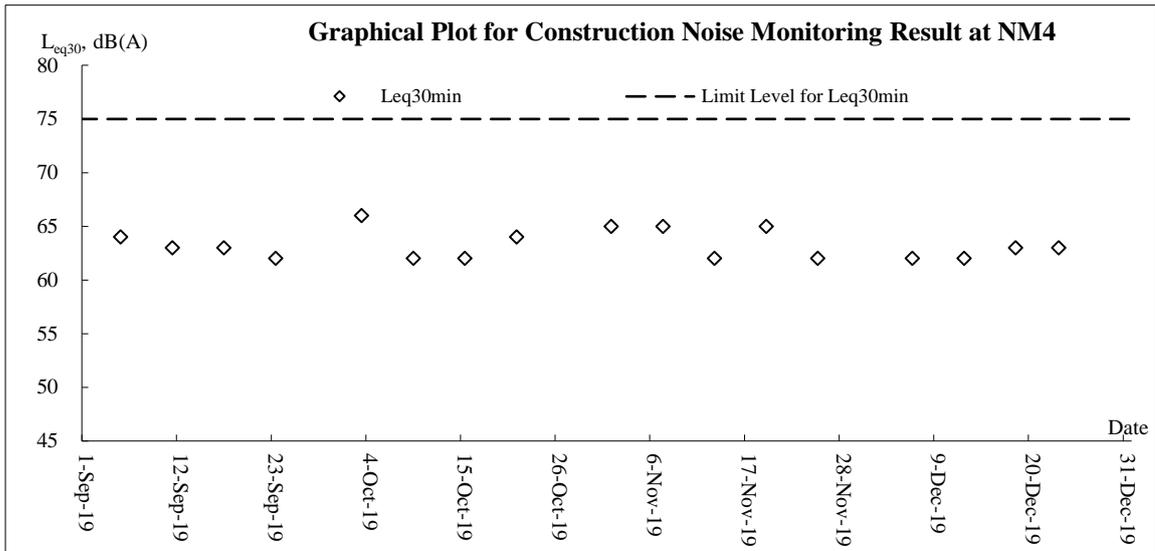


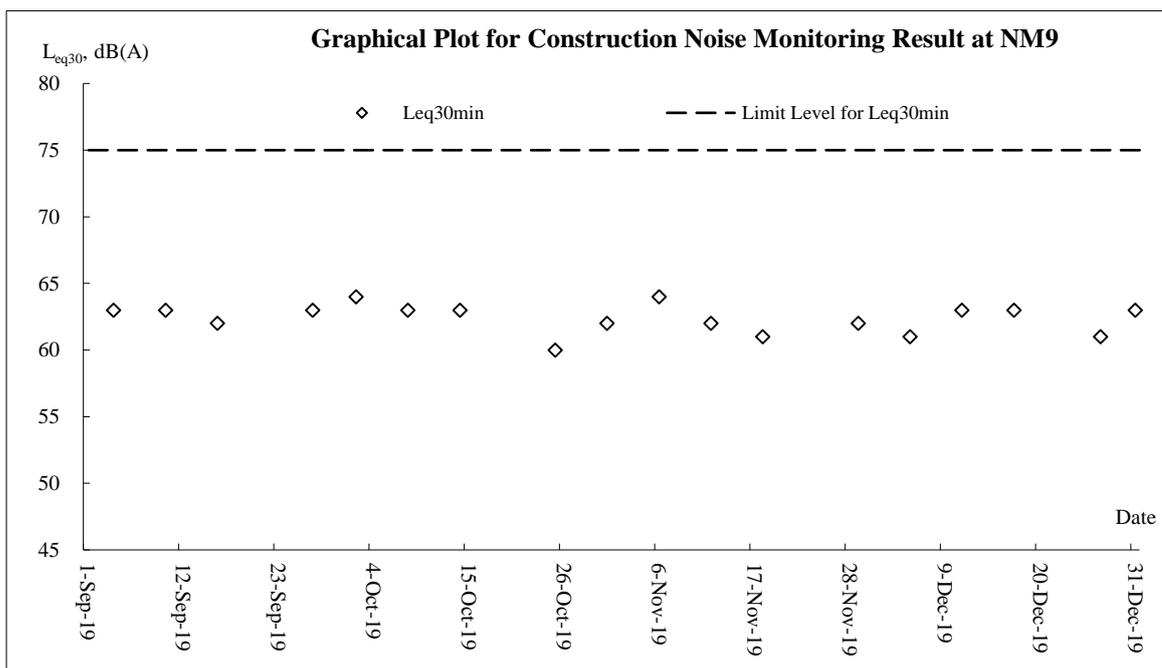
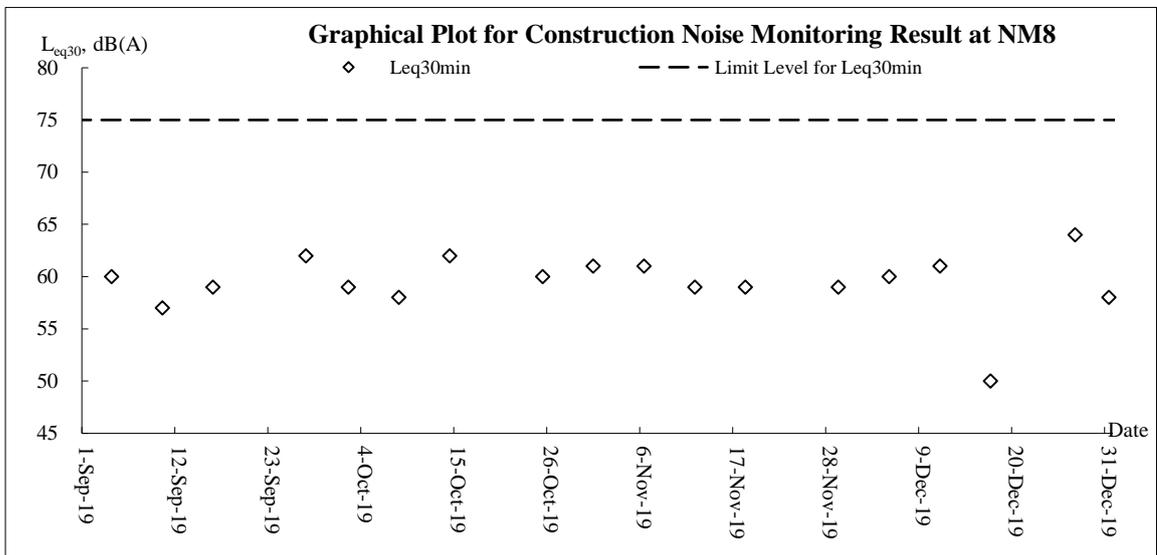
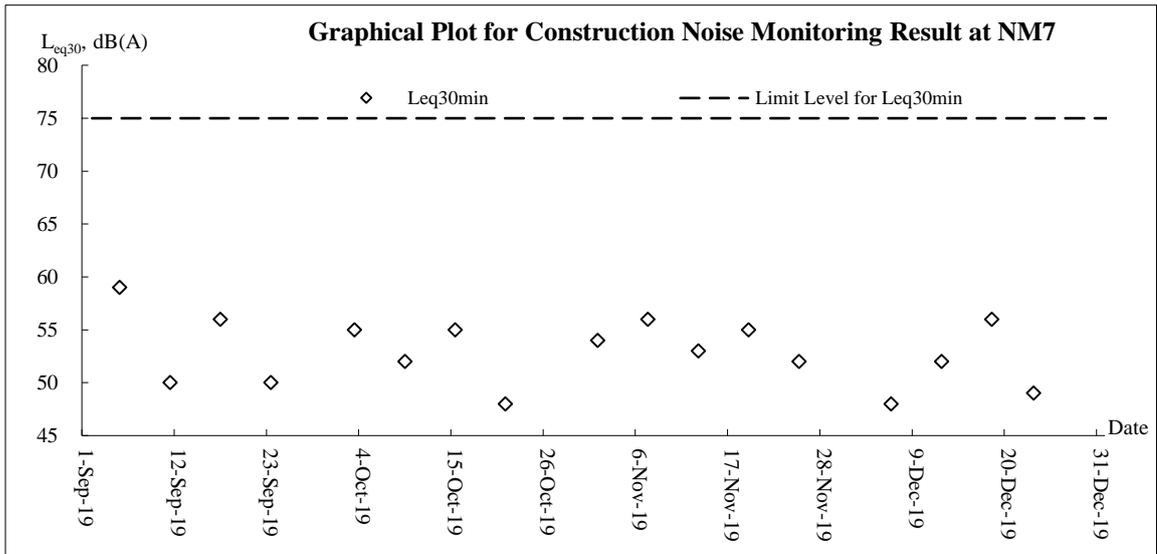




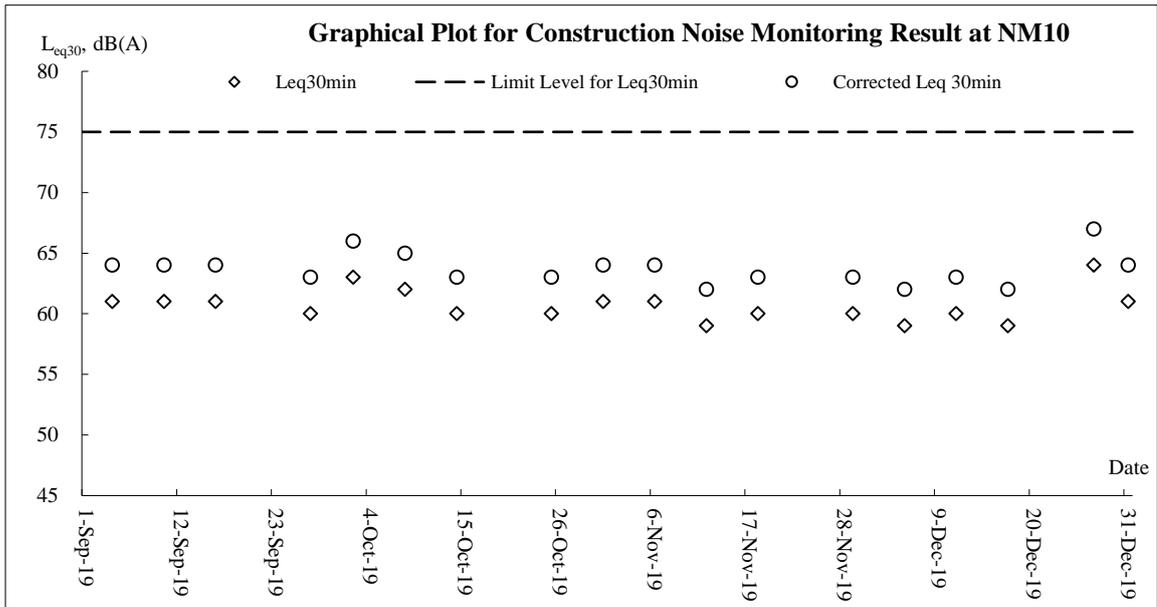


Water Quality

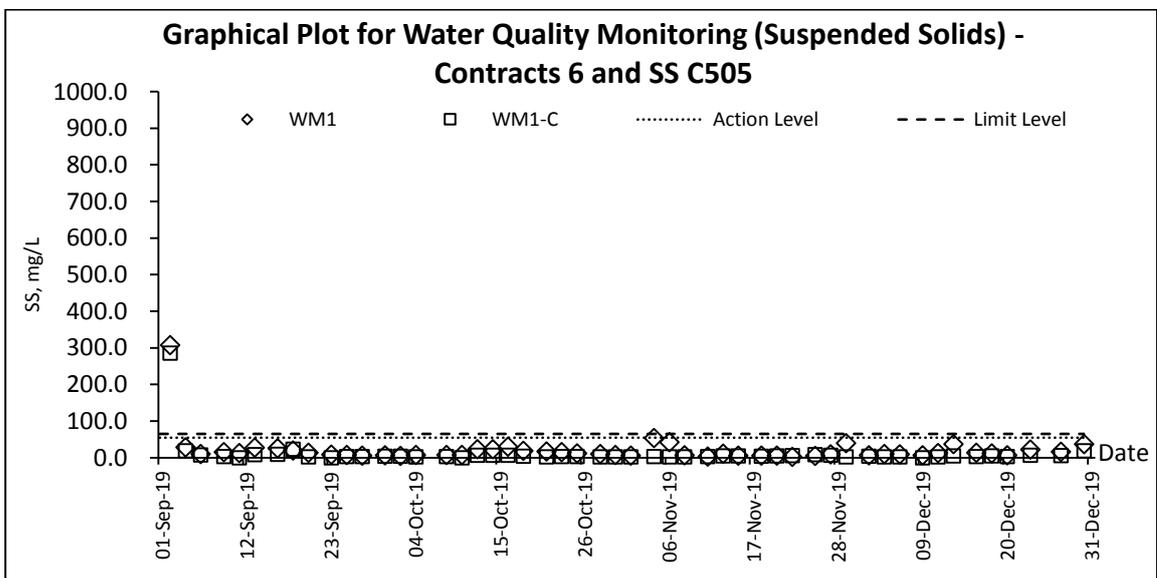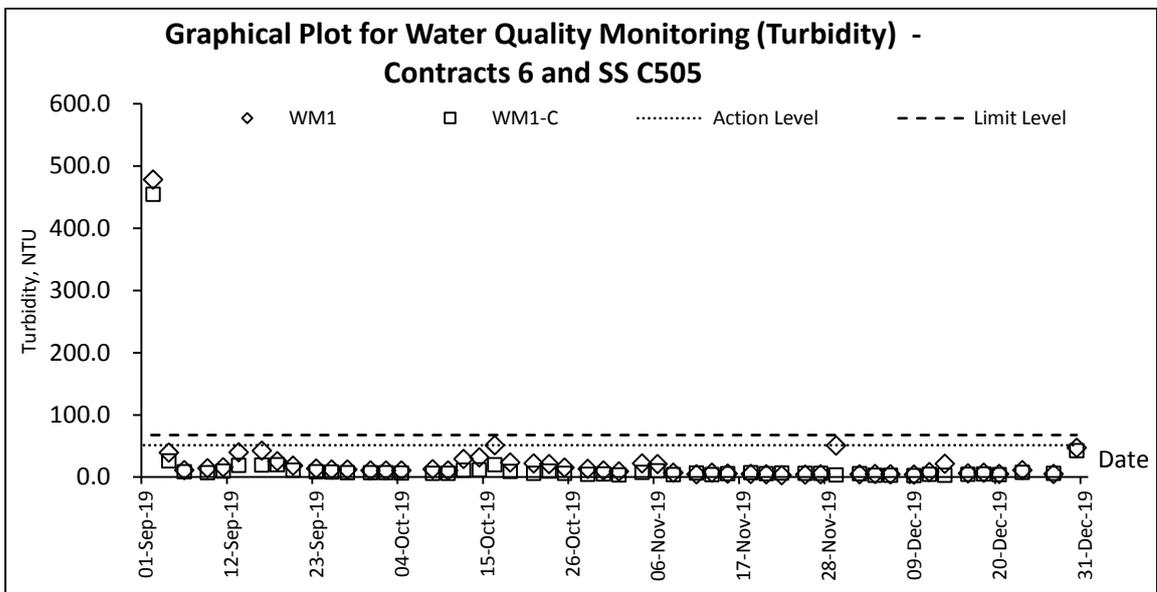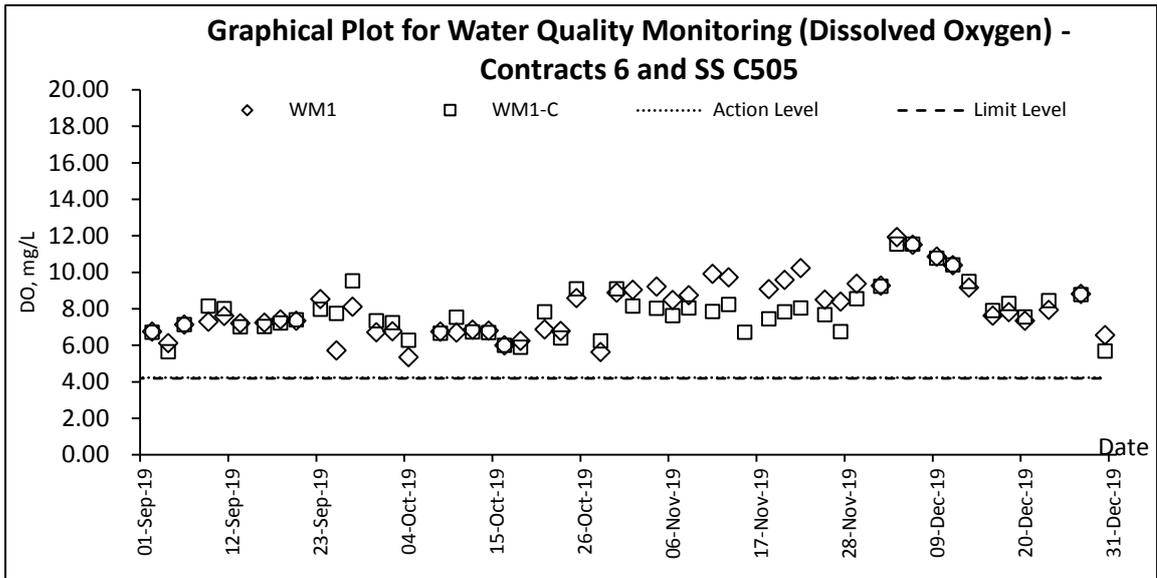

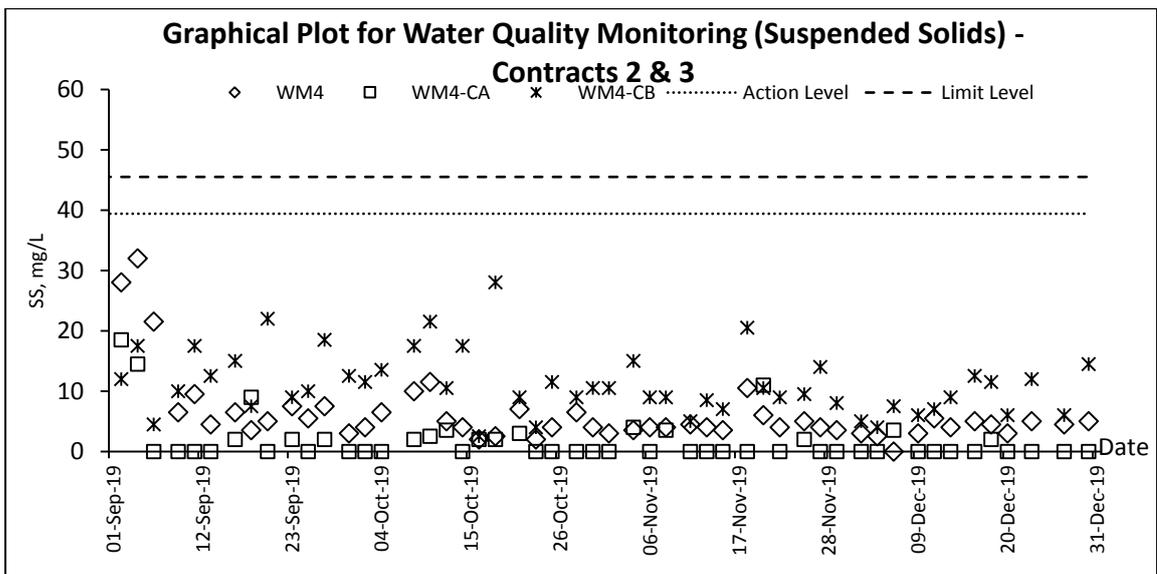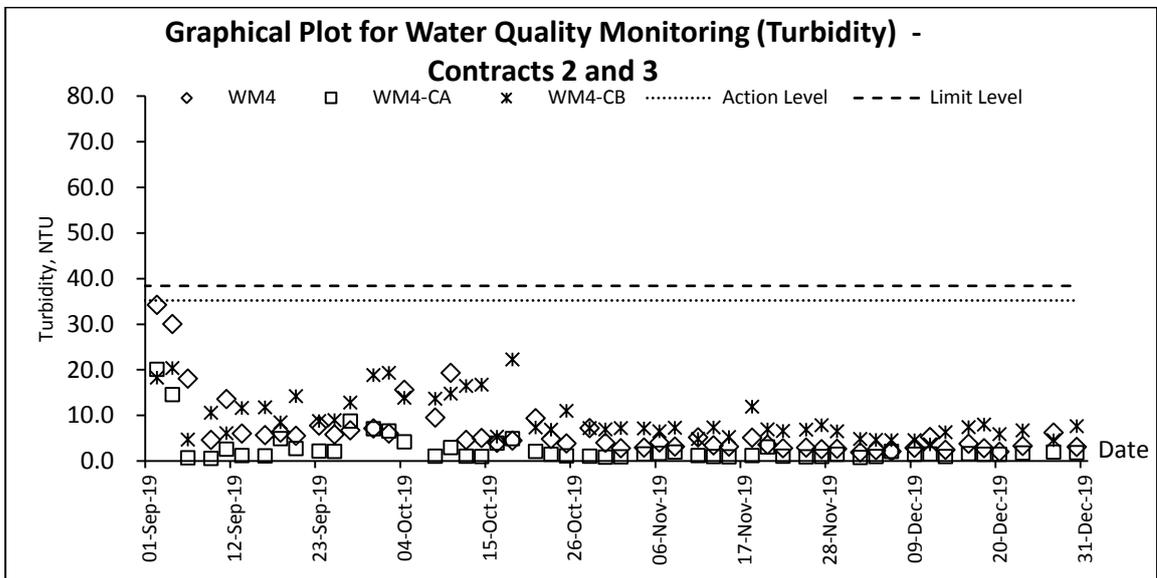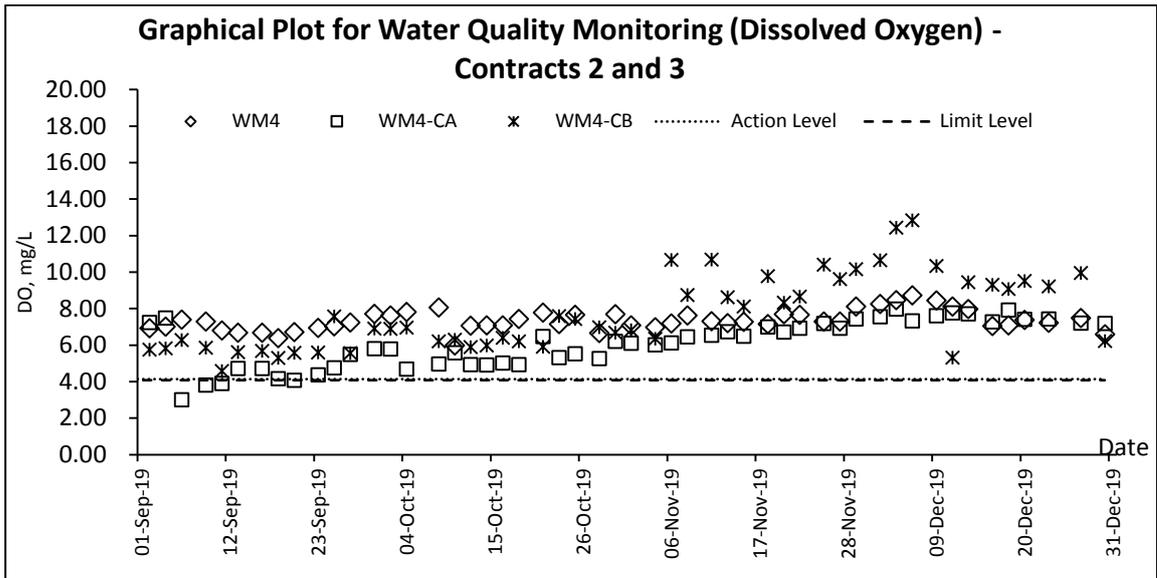

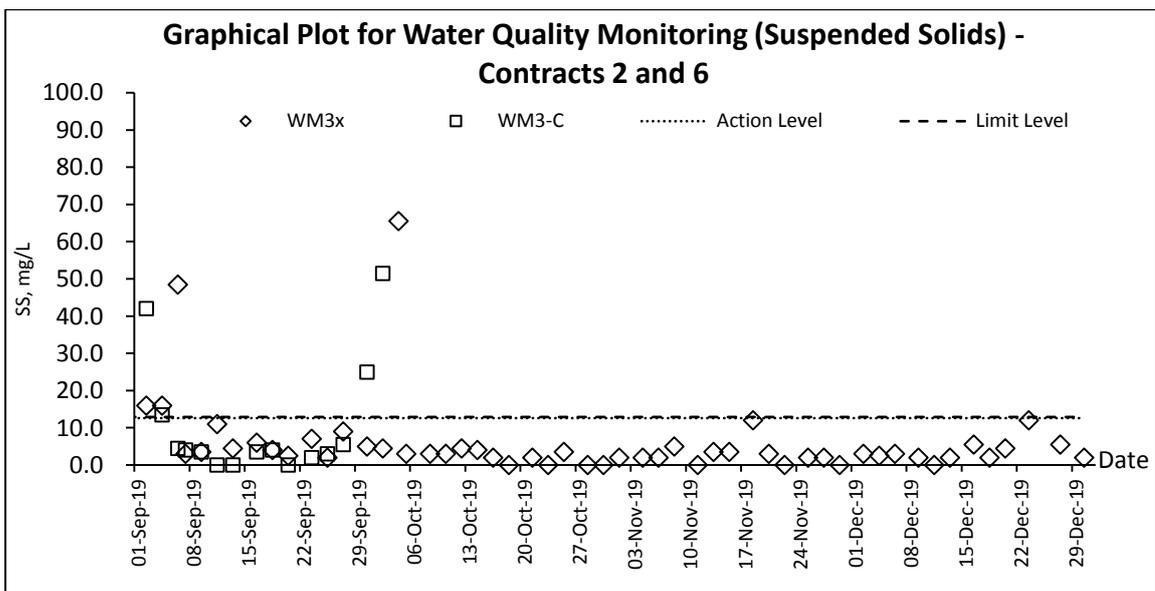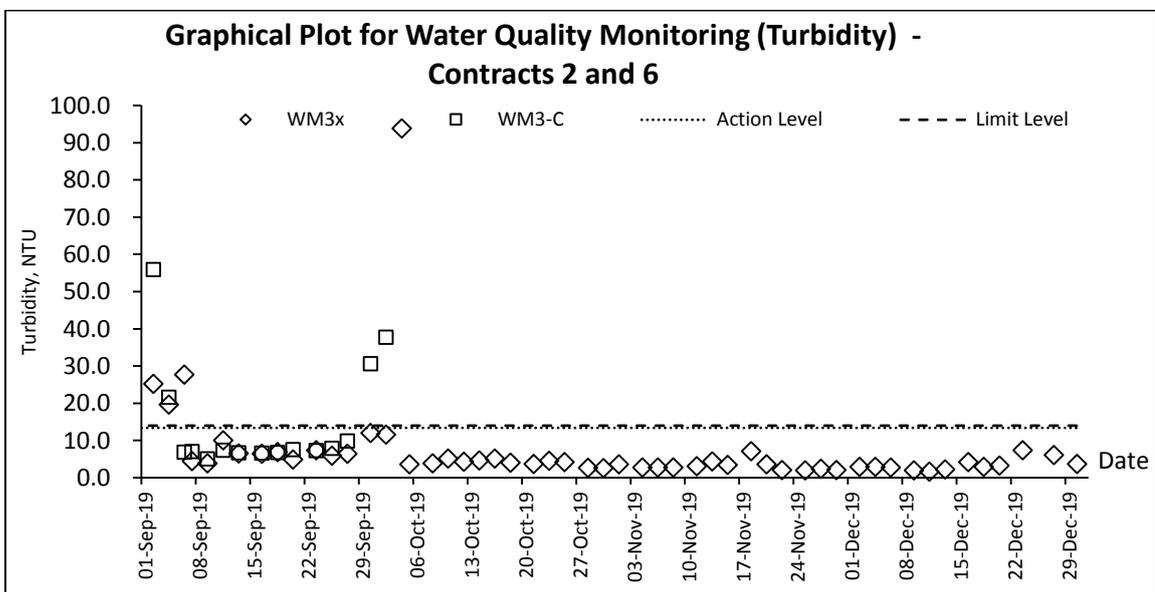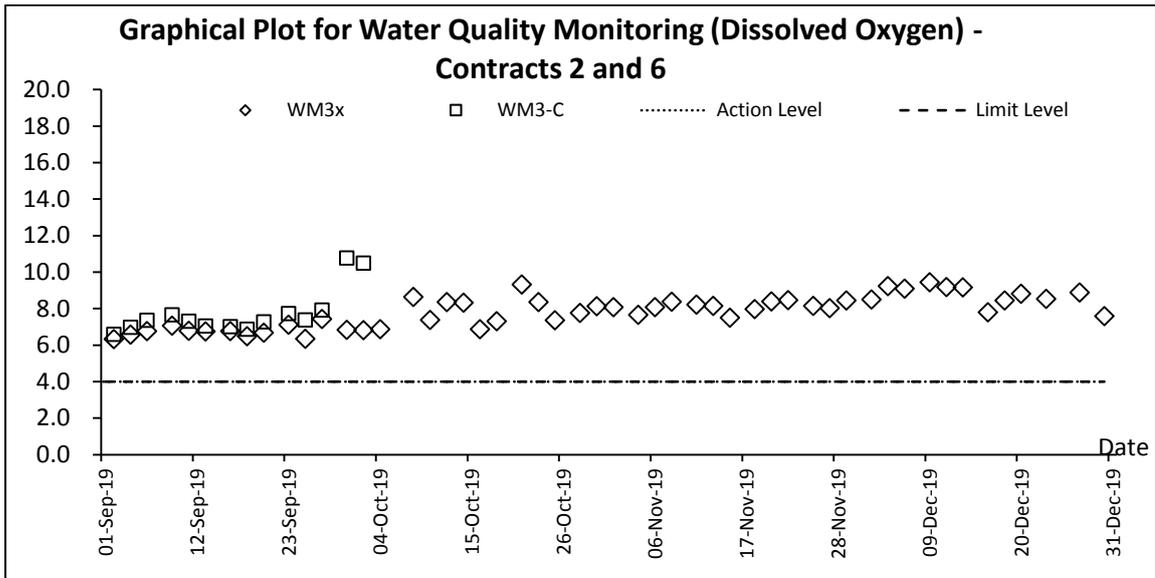

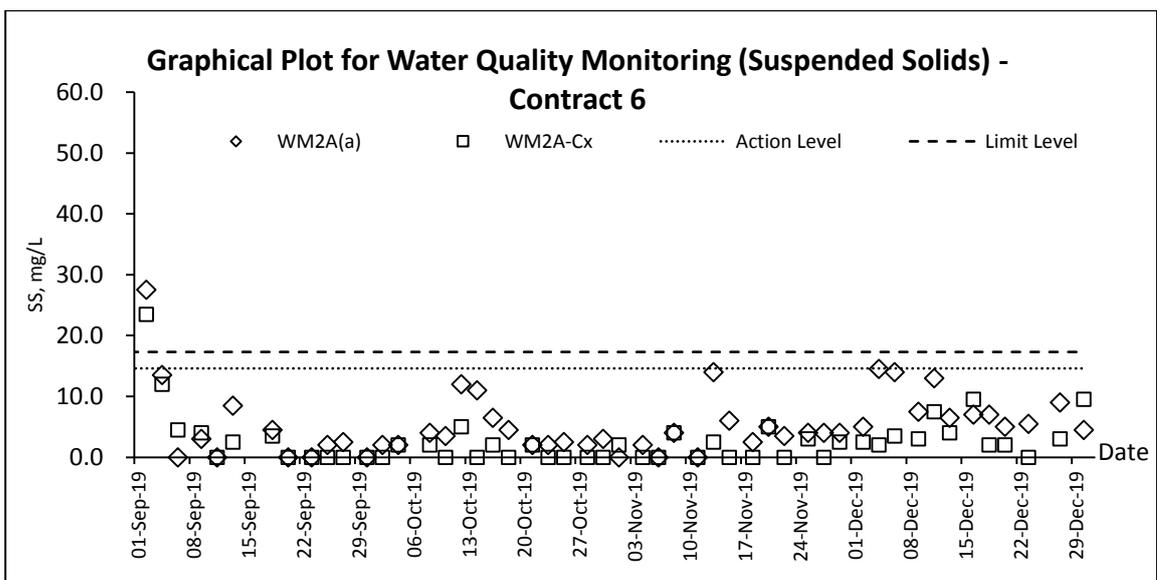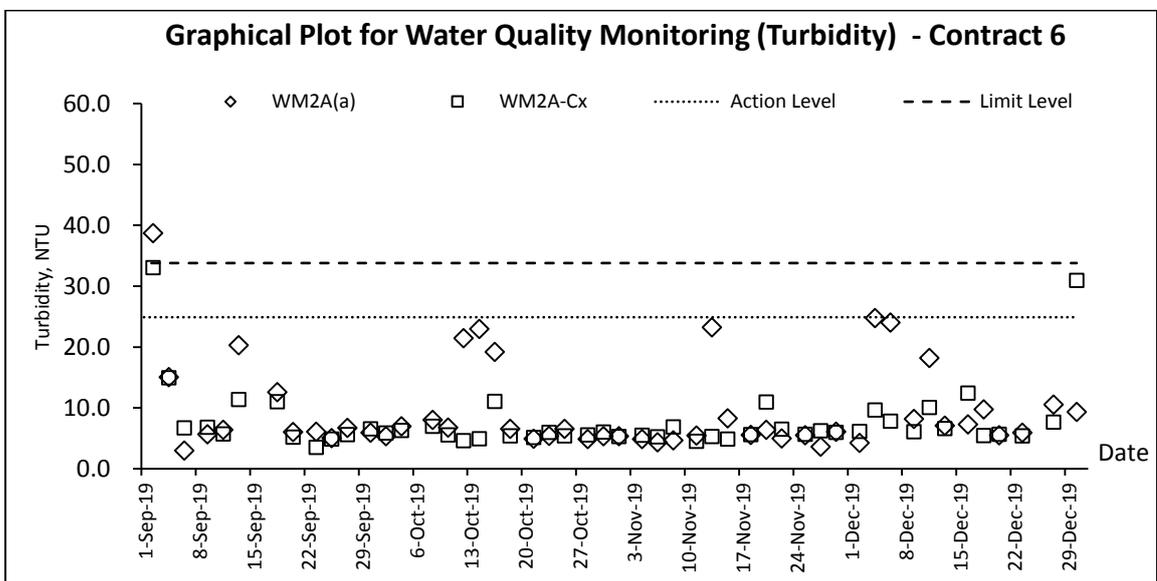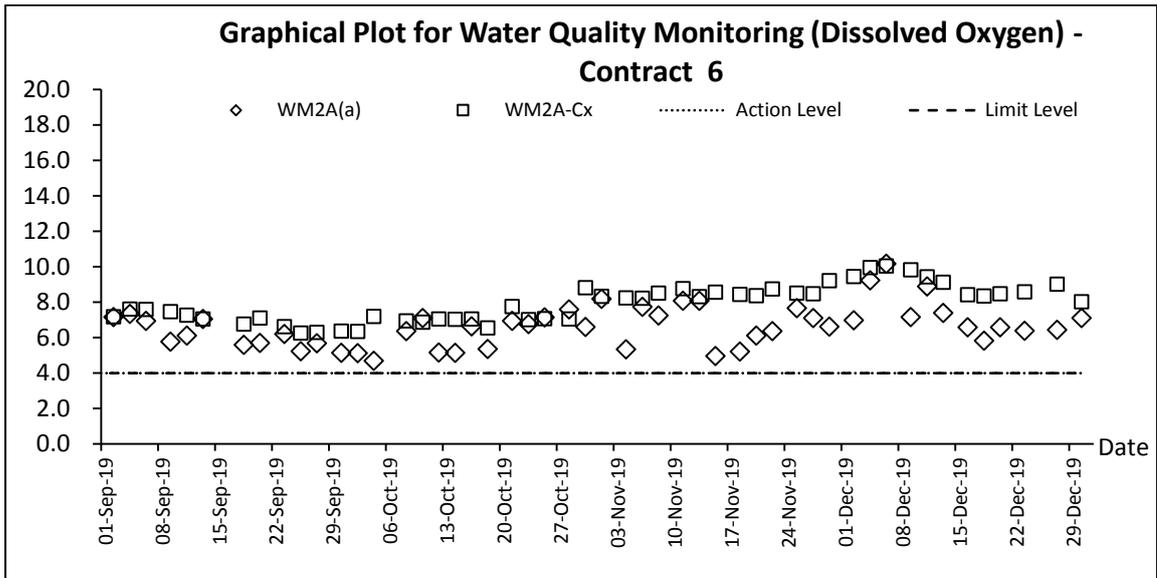

Appendix K

Meteorological Data

| Date | | Weather | Total Rainfall (mm) | Ta Kwu Ling Station | | | |
|-----------|-----|---|---------------------|---------------------|-------------------|----------------------------|----------------|
| | | | | Mean Air Temp. (°C) | Wind Speed (km/h) | Mean Relative Humidity (%) | Wind Direction |
| 1-Dec-19 | Sun | Fine and very dry during the weekend. | 0 | 19.8 | 9.7 | 60.7 | N |
| 2-Dec-19 | Mon | Light to moderate north to northeasterly winds. | 0 | 16.6 | 18 | 56.5 | N/NE |
| 3-Dec-19 | Tue | Mainly fine and dry tomorrow | 0 | 14.4 | 14.4 | 38 | N |
| 4-Dec-19 | Wed | Fine and dry. Light to moderate east to northeasterly winds. | 0 | 14.7 | 11.2 | 50.5 | N |
| 5-Dec-19 | Thu | It will be fine. Very dry during the day. | 0 | 15.6 | 11.6 | 47.5 | E/NE |
| 6-Dec-19 | Fri | Fresh northerly winds, occasionally strong offshore. | 0 | 16.8 | 13.8 | 33.5 | N/NE |
| 7-Dec-19 | Sat | Fine and very dry during the weekend. | 0 | 15 | 10.2 | 47.2 | E/NE |
| 8-Dec-19 | Sun | Light to moderate north to northeasterly winds. | 0 | 12.7 | 8.2 | 55.0 | E |
| 9-Dec-19 | Mon | Mainly fine and dry tomorrow | 0 | 14.5 | 7 | 59.7 | E/SE |
| 10-Dec-19 | Tue | Fine and dry. Light to moderate east to northeasterly winds. | 0 | 16.2 | 4.5 | 65 | E/SE |
| 11-Dec-19 | Wed | Fine. Very dry in the afternoon. | 0 | 16.7 | 5.7 | 63.2 | E |
| 12-Dec-19 | Thu | Mainly fine and dry tomorrow | 0 | 19.5 | 7.6 | 66 | E |
| 13-Dec-19 | Fri | Fine and dry. Light to moderate east to northeasterly winds. | 0 | 20 | 8.2 | 65.7 | E/NE |
| 14-Dec-19 | Sat | Fine. Very dry in the afternoon. | 14.2 | 19.7 | 7.5 | 71.5 | E |
| 15-Dec-19 | Sun | Fresh northerly winds, occasionally strong offshore. | 0 | 19.3 | 7.1 | 75.5 | E/SE |
| 16-Dec-19 | Mon | Fine and very dry during the weekend. | 0 | 23 | 9.4 | 65.5 | E/SE |
| 17-Dec-19 | Tue | Light to moderate north to northeasterly winds. | 0 | 24.9 | 7.1 | 65.5 | E |
| 18-Dec-19 | Wed | Mainly cloudy. | 0 | 23.2 | 8 | 73.7 | E/SE |
| 19-Dec-19 | Thu | Moderate east to northeasterly winds, occasionally fresh. | 0.1 | 19.1 | 8.1 | 83.2 | E |
| 20-Dec-19 | Fri | Mainly cloudy with one or two rain patches. | 0.7 | 19.6 | 6.9 | 65 | E |
| 21-Dec-19 | Sat | Mainly fine. Moderate northerly winds | 1.4 | 19 | 7.5 | 71.7 | E |
| 22-Dec-19 | Sun | Moderate east to northeasterly winds. | 0 | 20.4 | 5 | 78.5 | S/SE |
| 23-Dec-19 | Mon | Light to moderate north to northeasterly winds. | 0 | 18.9 | 9 | 83.7 | E |
| 24-Dec-19 | Tue | Moderate east to northeasterly winds, occasionally fresh. | 0 | 21.9 | 7.7 | 70 | E |
| 25-Dec-19 | Wed | Fine. Very dry in the afternoon. | 0 | 20.2 | 10.2 | 71 | E |
| 26-Dec-19 | Thu | Visibility relatively low in some areas. | 0 | 20.5 | 12.5 | 64.7 | N |
| 27-Dec-19 | Fri | Moderate east to northeasterly winds. | 0 | 17.3 | 13 | 54.7 | N |
| 28-Dec-19 | Sat | Moderate east to northeasterly winds, occasionally fresh. | Trace | 17.1 | 11.7 | 61.5 | N/NE |
| 29-Dec-19 | Sun | Visibility relatively low in some areas. | 9.3 | 18.5 | 6 | 87.2 | E/SE |
| 30-Dec-19 | Mon | Moderate east to northeasterly winds. | 0.3 | 21.4 | 6.5 | 84.7 | E |
| 31-Dec-19 | Tue | Mainly fine. Moderate northerly winds, strengthening from the east later. | Trace | 18.7 | 6 | 85.5 | E |

Appendix L

Photographic record for Site Inspection at Wetland Compensation Area

Summary of site Inspection Record

Project: Agreement No. CE 45/2008 (CE) - *Liantang/Heung Yuen Wai Boundary Control Point and Associated Works*
Title: *Site Inspection for Wetland Compensation Area*
Date: 5 December 2019
Time: 0930
Environmental Permit: EP- 404/2011/D

PART A: GENERAL INFORMATION

| | | | | | | | | | | | |
|------------------|--------|-------------------------------------|----------|-------------------------------------|--------|-------------------------------------|-------|--------------------------|--------------|----|----|
| Weather: | Sunny | <input checked="" type="checkbox"/> | Fine | <input type="checkbox"/> | Cloudy | <input type="checkbox"/> | Rainy | <input type="checkbox"/> | Temperature: | 16 | °C |
| Humidity: | High | <input type="checkbox"/> | Moderate | <input type="checkbox"/> | Low | <input checked="" type="checkbox"/> | | | | | |
| Wind: | Strong | <input type="checkbox"/> | Breeze | <input checked="" type="checkbox"/> | Light | <input type="checkbox"/> | Calm | <input type="checkbox"/> | | | |

Observation on Site:



Photo 1
Overview of Wetland Compensation Area (WCA)



Photo 2
Excavation of the proposed pond was observed at WCA.

Summary of site Inspection Record

Project: Agreement No. CE 45/2008 (CE) - Liantang/Heung Yuen Wai
Boundary Control Point and Associated Works

Title *Site Inspection for Wetland Compensation Area*

Date: 12 December 2019
Time: 0930
Environmental Permit EP- 404/2011/D

PART A: GENERAL INFORMATION

| | | | | | | | | | | | |
|------------------|--------|-------------------------------------|----------|-------------------------------------|--------|-------------------------------------|-------|--------------------------|--------------|----|----|
| Weather: | Sunny | <input checked="" type="checkbox"/> | Fine | <input type="checkbox"/> | Cloudy | <input type="checkbox"/> | Rainy | <input type="checkbox"/> | Temperature: | 22 | °C |
| Humidity: | High | <input type="checkbox"/> | Moderate | <input type="checkbox"/> | Low | <input checked="" type="checkbox"/> | | | | | |
| Wind: | Strong | <input type="checkbox"/> | Breeze | <input checked="" type="checkbox"/> | Light | <input type="checkbox"/> | Calm | <input type="checkbox"/> | | | |

Observation on Site:



Photo 1
 Overview of Wetland Compensation Area (WCA)



Photo 2
 Excavation of the proposed pond was observed at WCA.



Photo 3
 Wastewater treatment facility was implemented at WCA.

Summary of site Inspection Record

Project: Agreement No. CE 45/2008 (CE) - Liantang/Heung Yuen Wai
Boundary Control Point and Associated Works

Title Site Inspection for Wetland Compensation Area

Date: 19 December 2019
Time: 1400
Environmental Permit EP- 404/2011/D

PART A: GENERAL INFORMATION

| | | | | | | | | | | | |
|------------------|--------|-------------------------------------|----------|--------------------------|--------|-------------------------------------|-------|--------------------------|--------------|----|----|
| Weather: | Sunny | <input checked="" type="checkbox"/> | Fine | <input type="checkbox"/> | Cloudy | <input type="checkbox"/> | Rainy | <input type="checkbox"/> | Temperature: | 21 | °C |
| Humidity: | High | <input type="checkbox"/> | Moderate | <input type="checkbox"/> | Low | <input checked="" type="checkbox"/> | | | | | |
| Wind: | Strong | <input type="checkbox"/> | Breeze | <input type="checkbox"/> | Light | <input checked="" type="checkbox"/> | Calm | <input type="checkbox"/> | | | |

Observation on Site:



Photo 1
 Overview of Wetland Compensation Area (WCA)



Photo 2
 Excavation of the proposed pond was observed at WCA.



Photo 3
 Wastewater treatment facility was implemented at WCA.



Photo 4
 The water quality of the stream adjacent to the site was clear.

Summary of site Inspection Record



Photo 5
Water spraying was implemented on site to reduce dust dispersion.

Summary of site Inspection Record

Project: Agreement No. CE 45/2008 (CE) - Liantang/Heung Yuen Wai
 Boundary Control Point and Associated Works
Title Site Inspection for Wetland Compensation Area
Date: 23 December 2019
Time: 0930
Environmental Permit EP- 404/2011/D

PART A: GENERAL INFORMATION

| | | | | | | | | | | | |
|------------------|--------|-------------------------------------|----------|-------------------------------------|--------|-------------------------------------|-------|--------------------------|--------------|----|----|
| Weather: | Sunny | <input checked="" type="checkbox"/> | Fine | <input type="checkbox"/> | Cloudy | <input type="checkbox"/> | Rainy | <input type="checkbox"/> | Temperature: | 21 | °C |
| Humidity: | High | <input type="checkbox"/> | Moderate | <input type="checkbox"/> | Low | <input checked="" type="checkbox"/> | | | | | |
| Wind: | Strong | <input type="checkbox"/> | Breeze | <input checked="" type="checkbox"/> | Light | <input type="checkbox"/> | Calm | <input type="checkbox"/> | | | |

Observation on Site:



Photo 1
Overview of Wetland Compensation Area (WCA)



Photo 2
Excavation of the proposed pond was observed at WCA.



Photo 3
Wastewater treatment facility was implemented at WCA.



Photo 4
Excavation of the proposed pond was observed at WCA.

Appendix M

Waste Flow Table

MONTHLY SUMMARY WASTE FLOW TABLE

FOR: 2019

| Month | Actual Quantities of Inert C&D Materials Generated Monthly | | | | | | Actual Quantities of C&D Wastes Generated Monthly | | | | |
|-----------|--|-------------------------------------|--------------------------|--------------------------|--------------------------|--------------------------|---|----------------------------|-----------------------|----------------|------------------------------|
| | Total Quantity Generated | Hard Rock and Large Broken Concrete | Reused in the Contract | Reused in other Projects | Disposed as Public Fill* | Imported Fill | Metals | Paper/ cardboard packaging | Plastics (see Note 3) | Chemical Waste | Others, e.g. general refuse# |
| | (in '000m ³) | (in '000m ³) | (in '000m ³) | (in '000m ³) | (in '000m ³) | (in '000m ³) | (in '000 kg) | (in '000 kg) | (in '000 kg) | (in '000 kg) | (in '000m ³) |
| Jan | 8.1000 | 0.0000 | 0.0000 | 1.5360 | 6.5640 | 0.0000 | 0.0000 | 0.0000 | 0.0000 | 9.4000 | 0.3000 |
| Feb | 1.5710 | 0.0000 | 0.0000 | 0.2000 | 1.3710 | 0.0000 | 0.0000 | 0.0000 | 0.0000 | 0.0000 | 0.1060 |
| Mar | 0.9600 | 0.0000 | 0.0000 | 0.0000 | 0.9600 | 0.0000 | 0.0000 | 0.0000 | 0.0000 | 0.0000 | 0.0620 |
| Apr | 1.4100 | 0.0000 | 0.0000 | 0.0000 | 1.4100 | 0.0000 | 0.0000 | 0.0000 | 0.0000 | 0.0000 | 0.1247 |
| May | 0.9960 | 0.0000 | 0.0000 | 0.0000 | 0.9960 | 0.0000 | 0.0000 | 0.0000 | 0.0000 | 0.0000 | 0.1390 |
| June | 0.3100 | 0.0000 | 0.0000 | 0.0000 | 0.3100 | 0.0000 | 0.0000 | 0.0000 | 0.0000 | 0.0000 | 0.0535 |
| Sub-total | 13.3470 | 0.0000 | 0.0000 | 1.7360 | 11.6110 | 0.0000 | 0.0000 | 0.0000 | 0.0000 | 9.4000 | 0.7852 |
| July | 2.2700 | 0.0000 | 0.0000 | 0.0000 | 2.2700 | 0.0000 | 0.0000 | 0.0000 | 0.0000 | 0.0000 | 0.0343 |
| Aug | 1.2380 | 0.0000 | 0.0000 | 0.0000 | 1.2380 | 0.0000 | 0.0000 | 0.0000 | 0.0000 | 0.0000 | 0.0313 |
| Sep | 0.2230 | 0.0000 | 0.0000 | 0.0000 | 0.2230 | 0.0000 | 0.0000 | 0.0000 | 0.0000 | 0.0000 | 0.0270 |
| Oct | 0.3044 | 0.0000 | 0.0000 | 0.0000 | 0.3044 | 0.0000 | 0.0000 | 0.0000 | 0.0000 | 0.0000 | 0.0188 |
| Nov | 0.0029 | 0.0000 | 0.0000 | 0.0000 | 0.0029 | 0.0000 | 0.0000 | 0.0000 | 0.0000 | 0.0000 | 0.0217 |
| Dec | 0.0160 | 0.0000 | 0.0000 | 0.0000 | 0.0160 | 0.0000 | 0.0000 | 0.0000 | 0.0000 | 0.0000 | 0.0233 |
| Sub-total | 4.0543 | 0.0000 | 0.0000 | 0.0000 | 4.0543 | 0.0000 | 0.0000 | 0.0000 | 0.0000 | 0.0000 | 0.1564 |
| Total | 17.4013 | 0.0000 | 0.0000 | 1.7360 | 15.6653 | 0.0000 | 0.0000 | 0.0000 | 0.0000 | 9.4000 | 0.9416 |

Notes:

- (1) The performance targets are given in PS 1.100(14)(a)
- (2) The waste flow table shall also include C&D materials that are specified in the Contract to be imported for use at the Site.
- (3) Plastics refer to plastic bottles/containers, plastic sheets/foam from packaging material.
- (4) The Contractor shall also submit the latest forecast of the total amount of C&D materials expected to be generated from the Works, together with a breakdown of the nature where the amount of C&D materials.
- (5) Assumption: 1m³ of inert material weight 2.2 tonne 1m³ of non-inert material weight 1.6 tonne 1m³ of chemical waste weight 0.88 tonne

Forecast of Total Quantities of C&D Materials to be Generated from the Project

| Forecast Made at the End of the Project | Total Quantity Generated | Hard Rock & Large Broken Concrete | Reused in the Contract | Reused in other Projects | Disposed as Public Fill | Imported Fill | Metals | Paper/ cardboard packaging | Plastics | Chemicals Waste | Others, e.g. general refuse |
|---|--------------------------|-----------------------------------|------------------------|--------------------------|-------------------------|-----------------|-------------------|----------------------------|----------------|-----------------|-----------------------------|
| | | | | | | | | | (see Note 3) | | |
| Month-Year | (in '000m3) | (in '000m3) | (in '000m3) | (in '000m3) | (in '000m3) | (in '000m3) | (in '000 kg) | (in '000 kg) | (in '000 kg) | (in '000 kg) | (in '000m3) |
| Dec-13 | 0.0000 | 0.0000 | 0.0000 | 0.0000 | 0.0000 | 0.0000 | 220.6270 | 0.0000 | 0.0000 | 0.0000 | 0.0000 |
| Dec-14 | 425.4406 | 0.0000 | 2.7362 | 376.3945 | 46.3099 | 5.6245 | 3.2100 | 0.4390 | 0.0070 | 10.8800 | 2.2609 |
| Dec-15 | 570.9459 | 0.0000 | 20.8159 | 543.2162 | 6.9138 | 4.5492 | 37.6310 | 3.9220 | 11.9700 | 16.1920 | 1.1696 |
| Dec-16 | 905.0989 | 0.0000 | 7.4372 | 427.7834 | 469.8783 | 24.8350 | 430.5200 | 3.8500 | 18.7262 | 34.2936 | 1.9720 |
| Dec-17 | 741.9482 | 0.0000 | 8.0385 | 175.6792 | 558.2305 | 78.3865 | 1681.8000 | 4.0700 | 30.5175 | 48.7906 | 5.9610 |
| Dec-18 | 267.4723 | 0.0000 | 0.0000 | 31.4398 | 236.0325 | 15.6750 | 301.8200 | 2.8800 | 24.2325 | 105.3820 | 7.2631 |
| Jan-19 | 17.4013 | 0.0000 | 0.0000 | 1.7360 | 15.6653 | 0.0000 | 0.0000 | 0.0000 | 0.0000 | 9.4000 | 0.9416 |
| Total | 2,928.3072 | 0.0000 | 39.0278 | 1,556.2492 | 1,333.0303 | 129.0702 | 2,675.6080 | 15.1610 | 85.4532 | 224.9382 | 19.5682 |

Monthly Summary Waste Flow Table for 2019 (year)

| Month | Actual Quantities of Inert C&D Materials Generated Monthly | | | | | | Actual Quantities of C&D Wastes Generated Monthly | | | | |
|------------------|--|-------------------------------------|--------------------------|--------------------------|--------------------------|--------------------------|---|----------------------------|--------------------------|----------------------|-----------------------------|
| | Total Quantity Generated | Hard Rock and Large Broken Concrete | Reused in the Contract | Reused in other Projects | Disposed as Public Fill | Imported Fill | Metals | Paper/ cardboard packaging | Plastics | Chemical Waste | Others, e.g. general refuse |
| | (in '000m ³) | (in '000m ³) | (in '000m ³) | (in '000m ³) | (in '000m ³) | (in '000m ³) | (in '000m ³) | (in '000m ³) | (in '000m ³) | (in m ³) | (in '000m ³) |
| Jan | 2.937 | 0.927 | 0.000 | 0.000 | 2.010 | 0.997 | 0.000 | 0.000 | 0.000 | 0.000 | 0.145 |
| Feb | 4.659 | 0.841 | 0.000 | 0.000 | 3.818 | 0.030 | 0.000 | 0.000 | 0.000 | 0.000 | 0.075 |
| Mar | 5.146 | 0.376 | 0.000 | 0.000 | 4.770 | 0.000 | 0.000 | 0.000 | 0.000 | 0.000 | 0.075 |
| Apr | 0.787 | 0.138 | 0.006 | 0.000 | 0.644 | 0.000 | 0.000 | 0.000 | 0.000 | 0.000 | 0.145 |
| May | 4.291 | 0.414 | 0.000 | 0.000 | 3.877 | 0.000 | 0.000 | 0.000 | 0.000 | 0.000 | 0.180 |
| Jun | 1.345 | 0.000 | 0.000 | 0.000 | 1.345 | 0.301 | 0.000 | 0.000 | 0.000 | 0.000 | 0.115 |
| Sub-total | 19.166 | 2.696 | 0.006 | 0.000 | 16.464 | 1.328 | 0.000 | 0.000 | 0.000 | 0.000 | 0.735 |
| Jul | 1.105 | 0.000 | 0.000 | 0.000 | 1.105 | 0.048 | 0.000 | 0.000 | 0.000 | 0.000 | 0.090 |
| Aug | 1.395 | 0.000 | 0.000 | 0.000 | 1.395 | 0.000 | 0.000 | 0.000 | 0.000 | 0.000 | 0.205 |
| Sep | 3.496 | 0.000 | 0.000 | 0.000 | 3.496 | 0.000 | 0.000 | 0.000 | 0.000 | 0.000 | 0.200 |
| Oct | 2.063 | 0.000 | 0.000 | 0.000 | 2.063 | 0.000 | 0.000 | 0.000 | 0.000 | 0.000 | 0.105 |
| Nov | 2.462 | 0.000 | 0.000 | 0.000 | 2.462 | 0.254 | 0.000 | 0.000 | 0.000 | 0.000 | 0.055 |
| Dec | 0.484 | 0.000 | 0.000 | 0.000 | 0.484 | 0.000 | 0.000 | 0.000 | 0.000 | 0.000 | 0.055 |
| Total | 30.171 | 2.696 | 0.006 | 0.000 | 27.469 | 1.630 | 0.000 | 0.000 | 0.000 | 0.000 | 1.445 |

- Note:**
1. Assume the density of soil fill is 2 ton/m³.
 2. Assume the density of rock and broken concrete is 2.5 ton/m³.
 3. Assume each truck of C&D wastes is 5m³.
 4. The inert C&D materials except slurry and bentonite are disposed at Tuen Mun 38.
 5. The slurry and bentonite are disposed at Tseung Kwun O 137.
 6. The non-inert C&D wastes are disposed at NENT.
 7. Assume the density of metal is 7,850 kg/m³.
 8. Assume the density of plastic is 941 kg/m³.
 9. Assume the density of paper is 800 kg/m³.

Name of Department: CEDD

Contract No.: NE/2014/02

Monthly Summary Waste Flow Table for 2016- 2019

| Month | Actual Quantities of Inert C&D Materials Generated Monthly | | | | | | Actual Quantities of C&D Wastes Generated Monthly | | | | |
|--------|--|-------------------------------------|--------------------------|--------------------------|--------------------------|--------------------------|---|----------------------------|-----------------------|----------------|-----------------------------|
| | Total Quantity Generated | Hard Rock and Large Broken Concrete | Reused in the Contract | Reused in other Projects | Disposed as Public Fill | Imported Fill | Metals | Paper/ cardboard packaging | Plastics (see Note 3) | Chemical Waste | Others, e.g. general refuse |
| | (in '000m ³) | (in '000m ³) | (in '000m ³) | (in '000m ³) | (in '000m ³) | (in '000m ³) | (in '000 kg) | (in '000kg) | (in '000kg) | (in '000kg) | (in '000m ³) |
| 2016 | 0.000 | 0.000 | 0.000 | 0.000 | 0.000 | 0.000 | 0.000 | 0.000 | 0.000 | 0.000 | 0.000 |
| 2017 | 0.000 | 0.000 | 0.000 | 0.000 | 0.000 | 0.000 | 0.000 | 0.000 | 0.000 | 0.000 | 0.000 |
| 2018 | 0.000 | 0.000 | 0.000 | 0.000 | 0.000 | 0.000 | 0.250 | 0.049 | 0.000 | 0.000 | 0.030 |
| Jan-19 | 0.000 | 0.000 | 0.000 | 0.000 | 0.000 | 0.000 | 0.000 | 0.000 | 0.000 | 0.000 | 0.000 |
| Feb-19 | 0.000 | 0.000 | 0.000 | 0.000 | 0.000 | 0.000 | 0.000 | 0.000 | 0.000 | 0.000 | 0.000 |
| Mar-19 | 0.000 | 0.000 | 0.000 | 0.000 | 0.000 | 0.000 | 0.000 | 0.000 | 0.035 | 0.000 | 0.000 |
| Apr-19 | 0.000 | 0.000 | 0.000 | 0.000 | 0.000 | 0.000 | 0.000 | 0.000 | 0.000 | 0.000 | 0.000 |
| May-19 | 0.000 | 0.000 | 0.000 | 0.000 | 0.000 | 0.000 | 0.000 | 0.000 | 0.000 | 0.000 | 0.000 |
| Jun-19 | 0.000 | 0.000 | 0.000 | 0.000 | 0.000 | 0.000 | 0.000 | 0.000 | 0.000 | 0.000 | 0.000 |
| Jul-19 | 0.000 | 0.000 | 0.000 | 0.000 | 0.000 | 0.000 | 0.000 | 0.000 | 0.000 | 0.000 | 0.000 |
| Aug-19 | 0.000 | 0.000 | 0.000 | 0.000 | 0.000 | 0.000 | 0.000 | 0.000 | 0.000 | 0.000 | 0.000 |
| Sep-19 | 0.000 | 0.000 | 0.000 | 0.000 | 0.000 | 0.000 | 0.000 | 0.000 | 0.000 | 0.000 | 0.000 |
| Oct-19 | 0.000 | 0.000 | 0.000 | 0.000 | 0.000 | 0.000 | 0.000 | 0.000 | 0.000 | 0.000 | 0.000 |
| Nov-19 | 0.000 | 0.000 | 0.000 | 0.000 | 0.000 | 0.000 | 0.000 | 0.000 | 0.000 | 0.000 | 0.000 |
| Dec-19 | 0.000 | 0.000 | 0.000 | 0.000 | 0.000 | 0.000 | 0.000 | 0.000 | 0.000 | 0.000 | 0.000 |
| Total | 0.000 | 0.000 | 0.000 | 0.000 | 0.000 | 0.000 | 0.250 | 0.049 | 0.035 | 0.000 | 0.030 |

| Forecast of Total Quantities of C&D Materials to be Generated from the Contract* | | | | | | | | | | |
|--|-------------------------------------|--------------------------|--------------------------|--------------------------|--------------------------|--------------|----------------------------|-----------------------|----------------|-----------------------------|
| Total Quantity Generated | Hard Rock and Large Broken Concrete | Reused in the Contract | Reused in other Projects | Disposed as Public Fill | Imported Fill | Metals | Paper/ cardboard packaging | Plastics (see Note 3) | Chemical Waste | Others, e.g. general refuse |
| (in '000m ³) | (in '000m ³) | (in '000m ³) | (in '000m ³) | (in '000m ³) | (in '000m ³) | (in '000 kg) | (in '000kg) | (in '000kg) | (in '000kg) | (in '000m ³) |
| 0.500 | 0.000 | 0.000 | 0.000 | 0.500 | 0.000 | 0.500 | 0.200 | 0.000 | 0.000 | 0.200 |

Notes :

- (1) The performance targets are given in PS Clause 1.84(14).
- (2) The waste flow table shall also include C&D materials that are specified in the Contract to be imported for use at the Sites.
- (3) Plastics refer to plastic bottles/containers, plastic sheets/foam from packaging materials.
- (4) Estimate 6m³ capacity per dump truck

Monthly Summary Waste Flow Table for 2019 (year)

Name of Person completing the record: K.M. Lui (EO)

Project : Liangtang / Heung Yuen Wai Boundary Control Point Site Formation and Infrastructure Works – Contract 6

Contract No.: CV/2013/08

| Month | Actual Quantities of Inert C&D Materials Generated Monthly | | | | | | Actual Quantities of C&D Wastes Generated Monthly | | | | |
|--------------|--|-------------------------------------|--------------------------|--------------------------|--------------------------|--------------------------|---|----------------------------|--------------------------|----------------|-----------------------------|
| | Total Quantity Generated | Hard Rock and Large Broken Concrete | Reused in the Contract | Reused in other Projects | Disposed as Public Fill | Imported Fill | Metals | Paper/ cardboard packaging | Plastics (see Note 3) | Chemical Waste | Others, e.g. general refuse |
| | (in '000m ³) | (in '000m ³) | (in '000m ³) | (in '000m ³) | (in '000m ³) | (in '000m ³) | (in '000 kg) | (in '000kg) | (in '000kg) | (in '000kg) | (in '000 m ³) |
| Jan | 25.725 | 0 | 0 | 0.385 | 16.126 | 9.214 | 0 | 0.233 | 0 | 0 | 0.521 |
| Feb | 17.959 | 0 | 0 | 0.280 | 11.168 | 6.511 | 0 | 0 | 0 | 0 | 0.278 |
| Mar | 11.076 | 0 | 0 | 0.842 | 10.234 | 0 | 0 | 0.339 | 0 | 0 | 0.580 |
| Apr | 7.285 | 0 | 0 | 0.689 | 6.596 | 0 | 0 | 0.463 | 0 | 0 | 0.389 |
| May | 4.090 | 0 | 0 | 0.009 | 4.081 | 0 | 0 | 0 | 0 | 0 | 0.468 |
| Jun | 1.176 | 0 | 0 | 0.315 | 0.861 | 0 | 0 | 0.270 | 0 | 0 | 0.307 |
| Sub-total | 67.311 | 0.000 | 0.000 | 2.520 | 49.066 | 15.725 | 0.000 | 1.305 | 0.000 | 0.000 | 2.543 |
| Jul | 7.846 | 0 | 0 | 1.165 | 6.681 | 0 | 0 | 0.252 | 0 | 0 | 0.220 |
| Aug | 10.670 | 0 | 0 | 0 | 10.670 | 0 | 0 | 0.256 | 0 | 0 | 0.183 |
| Sep | 4.592 | 0 | 0 | 0 | 4.592 | 0 | 0 | 0.191 | 0 | 0 | 0.160 |
| Oct | 3.738 | 0 | 0 | 0 | 3.738 | 0 | 0 | 0.264 | 0 | 0 | 0.381 |
| Nov | 10.129 | 0 | 0 | 0 | 10.129 | 0 | 0 | 0.409 | 0 | 0 | 0.471 |
| Dec | 14.606 | 0 | 0 | 0.572 | 14.034 | 0 | 0 | 0 | 0 | 0 | 0.285 |
| Total | 1155.501 | 0.000 | 166.627 | 288.010 | 685.141 | 111.037 | 0.000 | 13.818 | 0.007 | 34.045 | 23.093 |

- Notes:
- (1) The waste flow table shall also include C&D materials that are specified in the Contract to be imported for use at the Site.
 - (2) Plastics refer to plastic bottles/containers, plastic sheets/ foam from packaging materials.
 - (3) Broken concrete for recycling into aggregates.

MONTHLY SUMMARY WASTE FLOW TABLEName of Department: CEDD Contract Title: Liantang/ Heung Yuen Wai Boundary Control Point
Site Formation and Infrastructure Works – Contract 7Contract No.: NE/2014/03 **Monthly Summary Waste Flow Table for 2019 (year)**

| Month | Actual Quantities of Inert C&D Materials Generated Monthly | | | | | | Actual Quantities of Non-Inert C&D Wastes Generated Monthly | | | | |
|-----------|--|-------------------------------------|--------------------------|--------------------------|--------------------------|--------------------------|---|---------------------------|----------------------|----------------|-----------------------------|
| | Total Quantity Generated | Hard Rock and Large Broken Concrete | Reused in the Contract | Reused in other Projects | Disposed as Public Fill | Imported Fill | Metals | Paper/cardboard packaging | Plastic (see Note 3) | Chemical Waste | Others, e.g. general refuse |
| | (in '000m ³) | (in '000m ³) | (in '000m ³) | (in '000m ³) | (in '000m ³) | (in '000m ³) | (in '000kg) | (in '000kg) | (in '000kg) | (in '000kg) | (in '000m ³) |
| Jan | 1.919 | 0.95 | 0 | 0 | 1.919 | 0 | 6.7 | 0.1 | 0.001 | 0 | 0.1 |
| Feb | 2.035 | 1.386 | 0 | 1.386 | 0.649 | 0 | 1.2 | 0.1 | 0.001 | 0 | 0.1 |
| Mar | 0.591 | 0.282 | 0 | 0.282 | 0.309 | 0 | 4.7 | 0.1 | 0.001 | 0 | 0.1 |
| Apr | 1.729 | 0.335 | 0 | 0.335 | 1.394 | 0 | 7.1 | 0.1 | 0.001 | 0 | 0.3 |
| May | 2.076 | 0 | 0 | 0 | 2.076 | 0 | 0.4 | 0.1 | 0.001 | 0 | 0.1 |
| June | 0.845 | 0 | 0 | 0 | 0.845 | 0 | 0.1 | 0.1 | 0.001 | 0 | 0.1 |
| Sub-total | 9.195 | 2.953 | 0 | 2.003 | 7.192 | 0 | 20.2 | 0.6 | 0.006 | 0 | 0.8 |
| July | 0.381 | 0 | 0 | 0 | 0.381 | 0 | 0.1 | 0.1 | 0.001 | 0 | 0.1 |
| Aug | 0.068 | 0 | 0 | 0 | 0.068 | 0 | 0.1 | 0.1 | 0.001 | 0 | 0.1 |
| Sept | 0.721 | 0 | 0 | 0 | 0.721 | 0 | 0 | 0 | 0 | 0 | 0.1 |
| Oct | 0.023 | 0 | 0 | 0 | 0.023 | 0 | 0 | 0 | 0 | 0 | 0.1 |
| Nov | 0 | 0 | 0 | 0 | 0 | 0 | 0 | 0 | 0 | 0 | 0.1 |
| Dec | 0.321 | 0 | 0 | 0 | 0.321 | 0 | 0.3 | 0.1 | 0.001 | 0 | 0.1 |
| Total | 10.709 | 2.953 | 0 | 2.003 | 8.706 | 0 | 20.7 | 0.9 | 0.009 | 0 | 1.400 |

Notes: (1) The waste flow table shall also include C&D materials that are specified in the Contract to be imported for use at the Site.
(2) Plastics refer to plastic bottles/containers, plastic sheets/foam from packaging material.

Contract No. / Works Order No.: - SSC505**Monthly Summary Waste Flow Table for 2019** [year] [to be submitted not later than the 15th day of each month following reporting month]

(All quantities shall be rounded off to 3 decimal places.)

| Month | Actual Quantities of Inert Construction Waste Generated Monthly | | | | |
|-----------|---|--|-------------------------------|---------------------------------|-----------------------------------|
| | (a)=(b)+(c)+(d)+(e) Total Quantity Generated | (b) Broken Concrete (see Note 4) | (c) Reused in the Contract | (d) Reused in other Projects | (e) Disposed of as Public Fill |
| | (in '000m ³) | (in '000m ³) | (in '000m ³) | (in '000m ³) | (in '000m ³) |
| Jan | 4.815 | 1.963 | 0.160 | 0.000 | 2.691 |
| Feb | 4.609 | 0.598 | 0.150 | 0.000 | 3.861 |
| Mar | 4.233 | 0.300 | 0.026 | 0.000 | 3.907 |
| Apr | 2.852 | 0.141 | 0.013 | 0.000 | 2.698 |
| May | 3.936 | 0.120 | 0.013 | 0.000 | 3.803 |
| Jun | 1.605 | 0.065 | 0.000 | 0.000 | 1.541 |
| Sub-total | 22.049 | 3.188 | 0.362 | 0.000 | 18.499 |
| Jul | 2.752 | 0.243 | 0.000 | 0.000 | 2.509 |
| Aug | 2.059 | 0.044 | 0.000 | 0.000 | 2.015 |
| Sep | 0.915 | 0.037 | 0.000 | 0.000 | 0.878 |
| Oct | 0.826 | 0.000 | 0.000 | 0.000 | 0.826 |
| Nov | 1.560 | 0.000 | 0.000 | 0.000 | 1.560 |
| Dec | 0.351 | 0.000 | 0.000 | 0.000 | 0.351 |
| Total | 30.511 | 3.512 | 0.362 | 0.000 | 26.637 |

| Month | Actual Quantities of Non-inert Construction Waste Generated Monthly | | | | | | | | | | | | |
|-----------|---|----------|-------------|-----------|----------------------------|----------|-----------------------|----------|----------------|----------|---|----------|--|
| | Timber | | Metals | | Paper/ cardboard packaging | | Plastics (see Note 3) | | Chemical Waste | | Other Recyclable Materials (see Page 3) | | General Refuse disposed of at Landfill |
| | (in '000kg) | | (in '000kg) | | (in '000kg) | | (in '000kg) | | (in '000kg) | | (in '000kg) | | (in '000m ³) |
| | generated | recycled | generated | recycled | generated | recycled | generated | recycled | generated | recycled | generated | recycled | generated |
| Jan | 0.000 | 0.000 | 238.550 | 238.550 | 0.290 | 0.290 | 0.950 | 0.950 | 0.000 | 0.000 | 0.000 | 0.000 | 1.417 |
| Feb | 1.510 | 1.510 | 0.000 | 0.000 | 0.410 | 0.410 | 2.660 | 2.660 | 0.000 | 0.000 | 0.000 | 0.000 | 1.157 |
| Mar | 1.900 | 1.900 | 337.420 | 337.420 | 0.360 | 0.360 | 1.330 | 1.330 | 0.000 | 0.000 | 0.000 | 0.000 | 1.586 |
| Apr | 0.560 | 0.560 | 116.170 | 116.170 | 0.610 | 0.610 | 3.330 | 3.330 | 0.000 | 0.000 | 0.000 | 0.000 | 1.190 |
| May | 0.000 | 0.000 | 77.277 | 77.277 | 0.540 | 0.540 | 0.400 | 0.400 | 0.000 | 0.000 | 0.000 | 0.000 | 1.086 |
| Jun | 0.000 | 0.000 | 234.170 | 234.170 | 0.570 | 0.570 | 1.580 | 1.580 | 0.000 | 0.000 | 0.000 | 0.000 | 1.664 |
| Sub-total | 3.970 | 3.970 | 1,003.587 | 1,003.587 | 2.780 | 2.780 | 10.250 | 10.250 | 0.000 | 0.000 | 0.000 | 0.000 | 8.100 |
| Jul | 0.000 | 0.000 | 345.290 | 345.290 | 0.400 | 0.400 | 1.370 | 1.370 | 0.000 | 0.000 | 0.000 | 0.000 | 1.528 |
| Aug | 0.000 | 0.000 | 106.920 | 106.920 | 2.610 | 2.610 | 0.950 | 0.950 | 0.000 | 0.000 | 0.000 | 0.000 | 0.982 |
| Sep | 0.000 | 0.000 | 106.210 | 106.210 | 3.540 | 3.540 | 0.410 | 0.410 | 0.000 | 0.000 | 0.000 | 0.000 | 0.962 |
| Oct | 0.000 | 0.000 | 67.590 | 67.590 | 0.210 | 0.210 | 1.090 | 1.090 | 0.000 | 0.000 | 0.000 | 0.000 | 1.222 |
| Nov | 0.000 | 0.000 | 133.900 | 133.900 | 0.000 | 0.000 | 0.000 | 0.000 | 0.000 | 0.000 | 0.000 | 0.000 | 1.905 |
| Dec | 0.000 | 0.000 | 145.800 | 145.800 | 0.000 | 0.000 | 0.000 | 0.000 | 0.000 | 0.000 | 0.000 | 0.000 | 0.741 |
| Total | 3.970 | 3.970 | 1,909.297 | 1,909.297 | 9.540 | 9.540 | 14.070 | 14.070 | 0.000 | 0.000 | 0.000 | 0.000 | 15.440 |

| Description of mode and details of recycling if any for the month e.g. XX kg of used timber was sent to YY site for transformation into fertilizers | | | | | |
|---|--|--|--|--|--|
| 145.800 ton of scrap metal were sent to Fung Sun Metal Ltd. and Hop Hing Metal Ltd. for recycling. | | | | | |

- Notes:
- (1) The performance targets are given in the Particular Specification on Environmental Management Plan.
 - (2) The waste flow table shall also include construction waste that are specified in the Contract to be imported for use at the site.
 - (3) Plastics refer to plastic bottles/containers, plastic sheets/foam from packaging material.
 - (4) Broken concrete for recycling into aggregates.
 - (5) If necessary, use the conversion factor: 1 full load of dumping truck being equivalent to 6.5 m³ by volume.

| Forecast of Total Quantities of C&D Materials to be Generated from the Contract | | | | | | | | | | |
|---|--------------------------|--------------------------|--------------------------|----------------------------|--------------------------|--------------|---------------------------|--------------|----------------|---------------------------|
| Total Quantity Generated | Broken Concrete | Reused in the Contract | Reused in other Projects | Disposed of as Public Fill | Imported Fill | Metals | Paper/cardboard packaging | Plastics | Chemical Waste | General refuse |
| (in '000m ³) | (in '000m ³) | (in '000m ³) | (in '000m ³) | (in '000m ³) | (in '000m ³) | (in '000 kg) | (in '000 kg) | (in '000 kg) | (in '000 kg) | (in '000 m ³) |
| 316.858 | 14.807 | 49.327 | 0.000 | 189.473 | 63.450 | 20,496.376 | 26.096 | 24.723 | 5.000 | 43.544 |

Appendix N

**Implementation Schedule for
Environmental Mitigation Measures**

| EIA Ref. | EM&A Ref. | Recommended Mitigation Measures | Objectives of the Recommended Measure & Main Concerns to address | Who to implement the measure? | Location of the measure | When to implement the measure? | What requirements or standards for the measure to achieve? |
|--|-----------|---|---|-------------------------------|--------------------------|--------------------------------|---|
| Air Quality Impact (Construction) | | | | | | | |
| 3.6.1.1 | 2.1 | <p>General Dust Control Measures</p> <p>The following dust suppression measures should be implemented:</p> <ul style="list-style-type: none"> ■ Frequent water spraying for active construction areas (4 times per day for active areas in Po Kak Tsai and 8 times per day for all other active areas), including areas with heavy construction and slope cutting activities ■ 80% of stockpile areas should be covered by impervious sheets ■ Speed of trucks within the site should be controlled to about 10 km/hr ■ All haul roads within the site should be paved to avoid dust emission due to vehicular movement | To minimize adverse dust emission generated from various construction activities of the works sites | Contractor | Construction Works Sites | During Construction | EIA Recommendation and Air Pollution Control (Construction Dust) Regulation |
| 3.6.1.2 | 2.1 | <p>Best Practice for Dust Control</p> <p>The relevant best practices for dust control as stipulated in the Air Pollution Control (Construction Dust) Regulation should be adopted to further reduce the construction dust impacts of the Project. These best practices include:</p> <p><i>Good site management</i></p> <ul style="list-style-type: none"> ■ The Contractor should maintain high standard of housekeeping to prevent emission of fugitive dust. ■ Loading, unloading, handling and storage of raw materials, wastes or by-products should be carried out in a manner so as to minimize the release of visible dust emission. ■ Any piles of materials accumulated on or around the work areas should be cleaned up regularly. ■ Cleaning, repair and maintenance of all plant facilities within the work areas should be carried out in a manner minimizing generation of fugitive dust emissions. ■ The material should be handled properly to prevent fugitive dust emission before cleaning. <p><i>Disturbed Parts of the Roads</i></p> <ul style="list-style-type: none"> ■ Each and every main temporary access should be paved with | To minimize adverse dust emission generated from various construction activities of the works sites | Contractor | Construction Works Sites | During Construction | EIA Recommendation and Air Pollution Control (Construction Dust) Regulation |

| EIA Ref. | EM&A Ref. | Recommended Mitigation Measures | Objectives of the Recommended Measure & Main Concerns to address | Who to implement the measure? | Location of the measure | When to implement the measure? | What requirements or standards for the measure to achieve? |
|----------|-----------|--|--|-------------------------------|-------------------------|--------------------------------|--|
| | | <p>concrete, bituminous hardcore materials or metal plates and kept clear of dusty materials; or</p> <ul style="list-style-type: none"> Unpaved parts of the road should be sprayed with water or a dust suppression chemical so as to keep the entire road surface wet. <p><i>Exposed Earth</i></p> <ul style="list-style-type: none"> Exposed earth should be properly treated by compaction, hydroseeding, vegetation planting or seeding with latex, vinyl, bitumen within six months after the last construction activity on the site or part of the site where the exposed earth lies. <p><i>Loading, Unloading or Transfer of Dusty Materials</i></p> <ul style="list-style-type: none"> All dusty materials should be sprayed with water immediately prior to any loading or transfer operation so as to keep the dusty material wet. <p><i>Debris Handling</i></p> <ul style="list-style-type: none"> Any debris should be covered entirely by impervious sheeting or stored in a debris collection area sheltered on the top and the three sides. Before debris is dumped into a chute, water should be sprayed so that it remains wet when it is dumped. <p><i>Transport of Dusty Materials</i></p> <ul style="list-style-type: none"> Vehicle used for transporting dusty materials/spoils should be covered with tarpaulin or similar material. The cover should extend over the edges of the sides and tailboards. <p><i>Wheel washing</i></p> <ul style="list-style-type: none"> Vehicle wheel washing facilities should be provided at each construction site exit. Immediately before leaving the construction site, every vehicle should be washed to remove any dusty materials from its body and wheels. <p><i>Use of vehicles</i></p> <ul style="list-style-type: none"> Immediately before leaving the construction site, every vehicle should be washed to remove any dusty materials from its body and wheels. Where a vehicle leaving the construction site is carrying a load of dusty materials, the load should be covered entirely by clean impervious sheeting to ensure that the dusty materials do not leak from the vehicle. | | | | | |

| EIA Ref. | EM&A Ref. | Recommended Mitigation Measures | Objectives of the Recommended Measure & Main Concerns to address | Who to implement the measure? | Location of the measure | When to implement the measure? | What requirements or standards for the measure to achieve? |
|--|-----------|---|--|-------------------------------|-------------------------|--------------------------------|--|
| | | <p><i>Site hoarding</i></p> <ul style="list-style-type: none"> Where a site boundary adjoins a road, street, service lane or other area accessible to the public, hoarding of not less than 2.4m high from ground level should be provided along the entire length of that portion of the site boundary except for a site entrance or exit. <p><i>Blasting</i></p> <ul style="list-style-type: none"> The areas within 30m from the blasting area should be wetted with water prior to blasting. | | | | | |
| <u>Air Quality Impact (Operation)</u> | | | | | | | |
| 3.5.2.2 | 2.2 | <p>The following odour containment and control measures will be provided for the proposed sewage treatment work at the BCP site:</p> <ul style="list-style-type: none"> The treatment work will be totally enclosed. Negative pressure ventilation will be provided within the enclosure to avoid any fugitive odorous emission from the treatment work. Further odour containment will be achieved by covering or confining the sewage channels, sewage tanks, and equipment with potential odour emission. Proper mixing will be provided at the equalization and sludge holding tanks to prevent sewage septicity. Chemical or biological deodorisation facilities with a minimum odour removal efficiency of 90% will be provided to treat potential odorous emissions from the treatment plant including sewage channels / tanks, filter press and screening facilities so as to minimize any potential odour impact to the nearby ASRs. | To minimize potential odour impact from operation of the proposed sewage treatment work at BCP | DSD | BCP | Operation Phase | EIA recommendation |
| <u>Noise Impact (Construction)</u> | | | | | | | |
| 4.4.1.4 | 3.1 | <p>Adoption of Quieter PME</p> <p>Use of the recommended quieter PME such as those given in the BS5228: Part 1:2009 and presented in Table 4.14, which can be found in Hong Kong.</p> | To minimize the construction air-borne noise impact | Contractors | Construction Work Sites | During Construction | EIA recommendation, EIAO and Noise Control Ordinance (NCO) |

| EIA Ref. | EM&A Ref. | Recommended Mitigation Measures | Objectives of the Recommended Measure & Main Concerns to address | Who to implement the measure? | Location of the measure | When to implement the measure? | What requirements or standards for the measure to achieve? |
|----------|-----------|---|--|-------------------------------|-------------------------|--------------------------------|--|
| 4.4.1.4 | 3.1 | <p>Use of Movable Noise Barrier</p> <p>The use of movable barrier for certain PME can further alleviate the construction noise impacts. In general, a 5 dB(A) reduction for movable PME and 10 dB(A) for stationary PME can be achieved depending on the actual design of the movable noise barrier. The Contractor shall be responsible for design of the movable noise barrier with due consideration given to the size of the PME and the requirement for intercepting the line of sight between the NSRs and PME. Barrier material with surface mass in excess of 7 kg/m² is recommended to achieve the predicted screening effect.</p> | To minimize the construction air-borne noise impact | Contractors | Construction Work Sites | During Construction | EIA recommendation, EIAO and NCO |
| 4.4.1.4 | 3.1 | <p>Use of Noise Enclosure/ Acoustic Shed</p> <p>The use of noise enclosure or acoustic shed is to cover stationary PME such as air compressor and concrete pump. With the adoption of the noise enclosure, the PME could be completely screened, and noise reduction of 15 dB(A) can be achieved according to the GW-TM.</p> | To minimize the construction air-borne noise impact | Contractors | Construction Work Sites | During Construction | EIA recommendation, EIAO and NCO |
| 4.4.1.4 | 3.1 | <p>Use of Noise Insulating Fabric</p> <p>Noise insulating fabric can be adopted for certain PME (e.g. drill rig, pilling auger etc). The insulating fabric should be lapped such that there are no openings or gaps on the joints. Technical data from manufacturers state that by using the Fabric, a noise reduction of over 10 dB(A) can be achieved on noise level.</p> | To minimize the construction air-borne noise impact | Contractors | Construction Work Sites | During Construction | EIA recommendation, EIAO and NCO |

| EIA Ref. | EM&A Ref. | Recommended Mitigation Measures | Objectives of the Recommended Measure & Main Concerns to address | Who to implement the measure? | Location of the measure | When to implement the measure? | What requirements or standards for the measure to achieve? |
|--|-----------|--|---|--|--|--------------------------------|--|
| 4.4.1.4 | 3.1 | <p>Good Site Practice</p> <p>The good site practices listed below should be followed during each phase of construction:</p> <ul style="list-style-type: none"> • Only well-maintained plant should be operated on-site and plant should be serviced regularly during the construction programme; • Silencers or mufflers on construction equipment should be utilized and should be properly maintained during the construction programme; • Mobile plant, if any, should be sited as far from NSRs as possible; • Machines and plant (such as trucks) that may be in intermittent use should be shut down between work periods or should be throttled down to a minimum; • Plant known to emit noise strongly in one direction should, wherever possible, be orientated so that the noise is directed away from the nearby NSRs; and • Material stockpiles and other structures should be effectively utilized, wherever practicable, in screening noise from on-site construction activities. | To minimize the construction air-borne noise impact | Contractors | Construction Work Sites | During Construction | EIA recommendation, EIAO and NCO |
| Noise Impact (Operation) | | | | | | | |
| <u>Road Traffic Noise</u> | | | | | | | |
| Table 4.42 and Figure 4.20.1 to 4.20.4 | 3.2 | Erection of noise barrier/ enclosure along the viaduct section. | To minimize the road traffic noise along the connecting road of BCP | Contractor | Loi Tung and Fanling Highway Interchange | Before Operation | EIAO and NCO |
| <u>Fixed Plant Noise</u> | | | | | | | |
| Table 4.46 | 3.2 | Specification of the maximum allowable sound power levels of the proposed fixed plants during daytime and night-time. | To minimize the fixed plant noise impact | Managing Authority of the buildings / Contractor | BCP, Administration Building and all ventilation buildings | Before Operation | EIA recommendation, EIAO and NCO |

| EIA Ref. | EM&A Ref. | Recommended Mitigation Measures | Objectives of the Recommended Measure & Main Concerns to address | Who to implement the measure? | Location of the measure | When to implement the measure? | What requirements or standards for the measure to achieve? |
|--|-----------|---|--|--|--|--------------------------------|---|
| 4.5.2.4 | 3.2 | <p>The following noise reduction measures shall be considered as far as practicable during operation:</p> <ul style="list-style-type: none"> Choose quieter plant such as those which have been effectively silenced; Include noise levels specification when ordering new plant (including chillier and E/M equipment); Locate fixed plant/louver away from any NSRs as far as practicable; Locate fixed plant in walled plant rooms or in specially designed enclosures; Locate noisy machines in a basement or a completely separate building; Install direct noise mitigation measures including silencers, acoustic louvers and acoustic enclosure where necessary; and Develop and implement a regularly scheduled plant maintenance programme so that equipment is properly operated and serviced in order to maintain a controlled level of noise. | To minimize the fixed plant noise impact | Managing Authority of the buildings / Contractor | BCP, Administration Building and all ventilation buildings | Before Operation | EIAO and NCO |
| Water Quality Impact (Construction) | | | | | | | |
| 5.6.1.1 | 4.1 | <p>Construction site runoff and drainage</p> <p>The site practices outlined in ProPECC Note PN 1/94 should be followed as far as practicable in order to minimise surface runoff and the chance of erosion. The following measures are recommended to protect water quality and when properly implemented should be sufficient to adequately control site discharges so as to avoid water quality impacts:</p> <ul style="list-style-type: none"> At the start of site establishment, perimeter cut-off drains to direct off-site water around the site should be constructed with internal drainage works and erosion and sedimentation control facilities implemented. Channels (both temporary and permanent drainage pipes and culverts), earth bunds or sand bag barriers should be provided on site to direct stormwater to silt removal facilities. The design of the temporary on-site drainage system should be undertaken by the Contractor prior to the commencement of construction. The dikes or embankments for flood protection should be implemented around the boundaries of earthwork areas. | To control site runoff and drainage; prevent high sediment loading from reaching the nearby watercourses | Contractor | Construction Works Sites | Construction Phase | Practice Note for Professional Persons on Construction Site Drainage (ProPECC Note PN 1/94) |

| EIA Ref. | EM&A Ref. | Recommended Mitigation Measures | Objectives of the Recommended Measure & Main Concerns to address | Who to implement the measure? | Location of the measure | When to implement the measure? | What requirements or standards for the measure to achieve? |
|----------|-----------|---|--|-------------------------------|-------------------------|--------------------------------|--|
| | | <p>Temporary ditches should be provided to facilitate the runoff discharge into stormwater drainage system through a sediment/silt trap. The sediment/silt traps should be incorporated in the permanent drainage channels to enhance deposition rates, if practical.</p> <ul style="list-style-type: none"> ▪ Sand/silt removal facilities such as sand/silt traps and sediment basins should be provided to remove sand/silt particles from runoff to meet the requirements of the TM standards under the WPCO. The design of efficient silt removal facilities should be based on the guidelines in Appendix A1 of ProPECC Note PN 1/94. Sizes may vary depending upon the flow rate. The detailed design of the sand/silt traps should be undertaken by the Contractor prior to the commencement of construction. ▪ All drainage facilities and erosion and sediment control structures should be regularly inspected and maintained to ensure proper and efficient operation at all times and particularly during rainstorms. Deposited silt and grit should be regularly removed, at the onset of and after each rainstorm to ensure that these facilities are functioning properly at all times. ▪ Measures should be taken to minimize the ingress of site drainage into excavations. If excavation of trenches in wet periods is necessary, they should be dug and backfilled in short sections wherever practicable. Water pumped out from foundation excavations should be discharged into storm drains via silt removal facilities. ▪ If surface excavation works cannot be avoided during the wet season (April to September), temporarily exposed slope/soil surfaces should be covered by tarpaulin or other means, as far as practicable, and temporary access roads should be protected by crushed stone or gravel, as excavation proceeds. Interception channels should be provided (e.g. along the crest/edge of the excavation) to prevent storm runoff from washing across exposed soil surfaces. Arrangements should always be in place to ensure that adequate surface protection measures can be safely carried out well before the arrival of a rainstorm. Other measures that need to be implemented before, during and after rainstorms are summarized in ProPECC Note PN 1/94. ▪ The overall slope of the site should be kept to a minimum to reduce | | | | | |

| EIA Ref. | EM&A Ref. | Recommended Mitigation Measures | Objectives of the Recommended Measure & Main Concerns to address | Who to implement the measure? | Location of the measure | When to implement the measure? | What requirements or standards for the measure to achieve? |
|----------|-----------|---|--|-------------------------------|---|--------------------------------|--|
| | | <p>the erosive potential of surface water flows.</p> <ul style="list-style-type: none"> ▪ All vehicles and plant should be cleaned before leaving a construction site to ensure no earth, mud, debris and the like is deposited by them on roads. An adequately designed and sited wheel washing facility should be provided at construction site exit where practicable. Wash-water should have sand and silt settled out and removed regularly to ensure the continued efficiency of the process. The section of access road leading to, and exiting from, the wheel-wash bay to the public road should be paved with sufficient backfall toward the wheel-wash bay to prevent vehicle tracking of soil and silty water to public roads and drains. ▪ Open stockpiles of construction materials or construction wastes on-site should be covered with tarpaulin or similar fabric during rainstorms. Measures should be taken to prevent the washing away of construction materials, soil, silt or debris into any drainage system. ▪ Manholes (including newly constructed ones) should be adequately covered and temporarily sealed so as to prevent silt, construction materials or debris being washed into the drainage system and stormwater runoff being directed into foul sewers. ▪ Precautions should be taken at any time of the year when rainstorms are likely. Actions should be taken when a rainstorm is imminent or forecasted and actions to be taken during or after rainstorms are summarized in Appendix A2 of ProPECC Note PN 1/94. Particular attention should be paid to the control of silty surface runoff during storm events, especially for areas located near steep slopes. ▪ Bentonite slurries used in piling or slurry walling should be reconditioned and reused wherever practicable. Temporary enclosed storage locations should be provided on-site for any unused bentonite that needs to be transported away after all the related construction activities are completed. The requirements in ProPECC Note PN 1/94 should be adhered to in the handling and disposal of bentonite slurries. | | | | | |
| 5.6.1.1 | 4.1 | <p>Good site practices for works within water gathering grounds</p> <p>The following conditions should be complied, if there is any works to be carried out within the water gathering grounds:</p> | To minimize water quality impacts to the water gathering grounds | Contractor | Construction Works Sites within the water gathering | Construction Phase | ProPECC Note PN 1/94 |

| EIA Ref. | EM&A Ref. | Recommended Mitigation Measures | Objectives of the Recommended Measure & Main Concerns to address | Who to implement the measure? | Location of the measure | When to implement the measure? | What requirements or standards for the measure to achieve? |
|----------|-----------|---|--|-------------------------------|-------------------------|--------------------------------|--|
| | | <ul style="list-style-type: none"> ▪ Adequate measures should be implemented to ensure no pollution or siltation occurs to the catchwaters and catchments. ▪ No earth, building materials, oil or fuel, soil, toxic materials or any materials that may possibly cause contamination to water gathering grounds are allowed to be stockpiled on site. ▪ All surplus spoil should be removed from water gathering grounds as soon as possible. ▪ Temporary drains with silt traps should be constructed at the site boundary before the commencement of any earthworks. ▪ Regular cleaning of silt traps should be carried out to ensure proper operation at all time. ▪ All excavated or filled surfaces which have the risk of erosion should always be protected form erosion. ▪ Facilities for washing the wheels of vehicles before leaving the site should be provided. ▪ Any construction plant which causes pollution to catchwaters or catchments due to the leakage of oil or fuel should be removed off site immediately. ▪ No maintenance activities which may generate chemical wastes should be undertaken in the water gathering grounds. Vehicle maintenance should be confined to designated paved areas only and any spillages should be cleared up immediately using absorbents and waste oils should be collected in designated tanks prior to disposal off site. All storm water run-off from these areas should be discharged via oil/petrol separators and sand/silt removal traps. ▪ Any soil contaminated with fuel leaked from plant should be removed off site and the voids arising from removal of contaminated soil should be replaced by suitable material approved by the Director of Water Supplies. ▪ Provision of temporary toilet facilities and use of chemicals or insecticide of any kind are subject to the approval of the Director of Water Supplies. ▪ Drainage plans should be submitted for approval by the Director of | | | grounds | | |

| EIA Ref. | EM&A Ref. | Recommended Mitigation Measures | Objectives of the Recommended Measure & Main Concerns to address | Who to implement the measure? | Location of the measure | When to implement the measure? | What requirements or standards for the measure to achieve? |
|---|-----------|---|--|-------------------------------|---|--------------------------------|---|
| | | <p>Water Supplies.</p> <ul style="list-style-type: none"> ▪ An unimpeded access through the waterworks access road should always be maintained. ▪ Earthworks near catchwaters or streamcourses should only be carried out in dry season between October and March, ▪ Advance notice must be given before the commencement of works on site quoting WSD's approval letter reference. | | | | | |
| 5.6.1.2 | 4.1 | <p>Good site practices of general construction activities</p> <p>Construction solid waste, debris and refuse generated on-site should be collected, handled and disposed of properly to avoid entering any nearby stormwater drain. Stockpiles of cement and other construction materials should be kept covered when not being used.</p> <p>Oils and fuels should only be stored in designated areas which have pollution prevention facilities. To prevent spillage of fuels and solvents to any nearby stormwater drain, all fuel tanks and storage areas should be provided with locks and be sited on sealed areas, within bunds of a capacity equal to 110% of the storage capacity of the largest tank. The bund should be drained of rainwater after a rain event.</p> | To minimize water quality impacts | Contractor | All construction works sites | Construction phase | EIA Recommendation |
| 5.6.1.3 | 4.1 | <p>Sewage effluent from construction workforce</p> <p>Temporary sanitary facilities, such as portable chemical toilets, should be employed on-site where necessary to handle sewage from the workforce. A licensed contractor should be employed to provide appropriate and adequate portable toilets and be responsible for appropriate disposal and maintenance.</p> | To minimize water quality impacts | Contractor | All construction works sites with on-site sanitary facilities | Construction phase | EIA Recommendation and Water Pollution Control Ordinance (WPCO) |
| 5.6.1.4 | 4.1 | <p>Hydrogeological Impact</p> <p>Grout injection works would be conducted before blasting, for sealing a limited area around the tunnel with a grout of a suitable strength for controlling the potential groundwater inflows. The pre-injection grouting method would be supplemented by post-injection grouting where necessary to further enhance the groundwater inflow control. On-site treatment for the groundwater ingress pumped out would be required to remove any contamination by grouting materials before discharge off-site.</p> | To minimize water quality impacts | Contractor | Construction works sites of the drill and blast tunnel | Construction phase | EIA Recommendation and WPCO |
| Water Quality Impact (Operation) | | | | | | | |
| No mitigation measure is required. | | | | | | | |

| EIA Ref. | EM&A Ref. | Recommended Mitigation Measures | Objectives of the Recommended Measure & Main Concerns to address | Who to implement the measure? | Location of the measure | When to implement the measure? | What requirements or standards for the measure to achieve? |
|---|-----------|---|--|-------------------------------|---|--------------------------------|--|
| <u>Sewage and Sewerage Treatment Impact (Construction)</u> | | | | | | | |
| 6.7 | 5 | The sewage generated by the on-site workforce should be collected in chemical toilets and disposed of off-site by a licensed waste collector. | To minimize water quality impacts | Contractor | All construction works sites with on-site sanitary facilities | Construction phase | EIA recommendation and WPCO |
| <u>Sewage and Sewerage Treatment Impact (Operation)</u> | | | | | | | |
| 6.6.3 | 5 | Sewage generated by the BCP and Chuk Yuen Village Resite will be collected and treated by the proposed on-site sewage treatment facility using Membrane Bioreactor treatment with a portion of the treated wastewater reused for irrigation and flushing within the BCP. | To minimize water quality impacts | DSD | BCP | Operation phase | EIA recommendation and WPCO |
| 6.5.3 | 5 | Sewage generated from the Administration Building will be discharged to the existing local sewerage system. | To minimize water quality impacts | DSD | Administration Building | Operation phase | EIA recommendation and WPCO |
| <u>Waste Management Implication (Construction)</u> | | | | | | | |
| 7.6.1.1 | 6 | <p>Good Site Practices</p> <p>Adverse impacts related to waste management such as potential hazard, air, odour, noise, wastewater discharge and public transport as mentioned in section 3.4.7.2 (ii)(c) of the Study Brief are not expected to arise, provided that good site practices are strictly followed. Recommendations for good site practices during the construction activities include:</p> <ul style="list-style-type: none"> ▪ Nomination of an approved person, such as a site manager, to be responsible for good site practices, arrangements for collection and effective disposal to an appropriate facility, of all wastes generated at the site ▪ Training of site personnel in proper waste management and chemical handling procedures ▪ Provision of sufficient waste disposal points and regular collection of waste ▪ Dust suppression measures as required under the Air Pollution Control (Construction Dust) Regulation should be followed as far as practicable. Appropriate measures to minimise windblown litter and dust/odour during transportation of waste by covering trucks or in enclosed containers ▪ General refuse shall be removed away immediately for disposal. As | To minimize adverse environmental impact | Contractor | Construction works sites (general) | Construction Phase | EIA recommendation; Waste Disposal Ordinance; Waste Disposal (Chemical Wastes) (General) Regulation; and ETWB TC(W) No. 19/2005, Environmental Management on Construction Site |

| EIA Ref. | EM&A Ref. | Recommended Mitigation Measures | Objectives of the Recommended Measure & Main Concerns to address | Who to implement the measure? | Location of the measure | When to implement the measure? | What requirements or standards for the measure to achieve? |
|----------|-----------|---|--|-------------------------------|------------------------------------|--------------------------------|--|
| | | <p>such odour is not anticipated to be an issue to distant sensitive receivers</p> <ul style="list-style-type: none"> ▪ Provision of wheel washing facilities before the trucks leaving the works area so as to minimise dust introduction from public road ▪ Covers and water spraying system should be provided for the stockpiled C&D material to prevent dust impact or being washed away ▪ Designate different locations for storage of C&D material to enhance reuse ▪ Well planned programme for transportation of C&D material to lessen the off-site traffic impact. Well planned delivery programme for offsite disposal and imported filling material such that adverse noise impact from transporting of C&D material is not anticipated ▪ Site practices outlined in ProPECC PN 1/94 “Construction Site Drainage” should be adopted as far as practicable, such as cleaning and maintenance of drainage systems regularly ▪ Provision of cover for the stockpile material, sand bag or earth bund as barrier to prevent material from washing away and entering the drains | | | | | |
| 7.6.1.2 | 6 | <p>Waste Reduction Measures</p> <p>Good management and control can prevent the generation of a significant amount of waste. Waste reduction is best achieved at the planning and design stage, as well as by ensuring the implementation of good site practices. Recommendations to achieve waste reduction include:</p> <ul style="list-style-type: none"> ▪ Segregation and storage of different types of waste in different containers, skips or stockpiles to enhance reuse or recycling of materials and their proper disposal ▪ Encourage collection of aluminium cans by providing separate labelled bins to enable this waste to be segregated from other general refuse generated by the work force ▪ Proper storage and site practices to minimise the potential for damage or contamination of construction materials ▪ Plan and stock construction materials carefully to minimise amount | To reduce the quantity of wastes | Contractor | Construction works sites (General) | Construction Phase | EIA recommendation and Waste Disposal Ordinance |

| EIA Ref. | EM&A Ref. | Recommended Mitigation Measures | Objectives of the Recommended Measure & Main Concerns to address | Who to implement the measure? | Location of the measure | When to implement the measure? | What requirements or standards for the measure to achieve? |
|----------|-----------|--|--|-------------------------------|------------------------------------|--------------------------------|---|
| | | <p>of waste generated and avoid unnecessary generation of waste</p> <ul style="list-style-type: none"> In addition to the above measures, specific mitigation measures are recommended below for the identified waste arising to minimise environmental impacts during handling, transportation and disposal of these wastes. | | | | | |
| 7.6.1.3 | 6 | <p>C&D Materials</p> <p>In order to minimise impacts resulting from collection and transportation of C&D material for off-site disposal, the excavated materials should be reused on-site as backfilling material as far as practicable. The surplus rock and other inert C&D material would be disposed of at the Government's Public Fill Reception Facilities (PFRFs) at Tuen Mun Area 38 for beneficial use by other projects in the HKSAR as the last resort. C&D waste generated from general site clearance and tree felling works would require disposal to the designated landfill site. Other mitigation requirements are listed below:</p> <ul style="list-style-type: none"> A Waste Management Plan should be prepared and implemented in accordance with ETWB TC(W) No. 19/2005 Environmental Management on Construction Site; and In order to monitor the disposal of C&D material and solid wastes at public filling facilities and landfills, and to control fly-tipping, a trip-ticket system (e.g. ETWB TCW No. 31/2004) should be included. | To minimize impacts resulting from C&D material | Contractor | Construction Works Sites (General) | Construction Phase | EIA recommendation; Waste Disposal Ordinance; and ETWB TCW No. 31/2004 |
| 7.6.1.4 | 6 | <p>General refuse</p> <p>General refuse should be stored in enclosed bins or compaction units separated from other C&D material. A reputable waste collector is to be employed by the Contractor to remove general refuse from the site separately. Preferably an enclosed and covered area should be provided to reduce the occurrence of 'wind blown' litter.</p> | To minimize impacts resulting from collection and transportation of general refuse for off-site disposal | Contractor | Construction works sites (General) | Construction phase | Waste Disposal Ordinance and Public Health and Municipal Services Ordinance - Public Cleansing and Prevention of Nuisances Regulation |
| 7.6.1.5 | 6 | <p>Chemical waste</p> <p>If chemical wastes are produced at the construction site, the Contractor will be required to register with the EPD as a chemical waste producer and to follow the guidelines stated in the <i>Code of Practice on the Packaging, Labelling and Storage of Chemical Wastes</i>. Good quality containers compatible with the chemical wastes should be used, and incompatible chemicals should be stored separately. Appropriate labels should be securely attached on each chemical waste container indicating the corresponding chemical characteristics of the chemical</p> | To minimize impacts resulting from collection and transportation of chemical waste for off-site disposal | Contractor | Construction works sites (General) | Construction phase | Waste Disposal (Chemical Waste) (General) Regulation and Code of Practice on the Packaging, Labelling and Storage of Chemical Wastes |

Appendix O

**Implementation Status of
Mitigation Measures for Operation Phase**

Landscape Site Audit Checklist

Site Audit based on Mitigation Measures set out in Landscape Plan [Version: 4th Submission of Landscape Plan (Rev.03)] in accordance with Permit Conditions of Environmental Permit No. EP-404/2011/D.

Cover Period: December, 2019

Inspection Date: 2020/01/02, 12:00 PM

Temperature: 10 - 23 °C

Weather Condition* Sunny Cloudy/ Rainy

Humidity*: High/Moderate Low

Wind*: Calm/ Light/Breeze Strong

(*mark as appropriate)

| Measure | Operation Phase Audit | Carried Out/ Partially Carried Out | Not Yet Carried Out | Remarks (Ref. No.) |
|---------|---|---------------------------------------|------------------------|-----------------------|
| OM1 | Detailed Design Considerations Detailed design of development components should reduce landscape footprint and visibility of structures. The area allowed for any development components should be reduced to a practical minimum. | ✓ | | |
| OM2 | Aesthetically Pleasing Design The form, textures, finishes and colours of the proposed development components should be compatible with the existing surroundings. Light earthy tone colours such as shades of green, shades of grey, shades of brown and off-white may be utilised where technically feasible to reduce the visibility of the development components, including all roadwork, buildings and noise barriers etc. To further improve visual amenity, natural building materials such as stone and timber, should be preferably adopted for architectural features, where technically feasible. | ✓ | | |
| OM3 | Compensatory Planting All compensatory planting of trees is to be carried out in accordance with ETWB TCW No. 3/2006. Woodland compensation, Wetland, tree, shrub and ground cover planting will be incorporated. | ✓ | | |
| OM4 | Buffer Tree Planting Tree planting shall be provided to screen the proposed structures and associated facilities. In addition, the compensatory shrub and ground cover planting detailed in OM3 will provide screening and improve compatibility with the surrounding environment. | ✓ | | Remarks A |
| OM5 | Aesthetic Improvement Planting - Viaduct Structure Planters will be provided for trailer planting to soften the hard, straight edges of the viaduct. Where space allows for planters, climbers are proposed to cover vertical, hard surfaces of the piers. | ✓ | | |
| OM6 | Aesthetic Improvement Planting - Under Viaduct Shade tolerant plants will be planted, where light is insufficient, to improve aesthetic value of areas under viaducts. | | ✓ | Remarks B |
| OM7 | Landscape Slope Where existing hillside slopes are anticipated to be modified (e.g. cut slope at the portals of the tunnel sections and embankments along the alignment) the final slope surface will be landscaped by hydroseeding, tree or shrub planting where slope gradient allows. | ✓ | | Remarks C |

| | | | | |
|-------------|--|---|--|------------------|
| OM8 | Green Roof Green roofing should be established on proposed buildings to reduce exposure to untreated concrete surfaces and mitigate visual impact to VSRs at high levels. | ✓ | | |
| OM9 | Vertical Greening Vertical planting should be established to soften the hard, vertical surfaces of the proposed development components. These components will include walls of administration and ventilation buildings, retaining walls and road abutments. | ✓ | | |
| OM10 | Roadside Amenity Planting Roadside amenity planting should be provided to enhance the landscape and visual quality of the existing and proposed transport routes and car parks. | ✓ | | Remarks A |
| OM11 | Reinstatement Certain areas unavoidably affected by the Project will be reprovisioned. | ✓ | | |
| OM12 | Light Control Street and night time lighting glare will be controlled to minimize glare impact to adjacent VSRs during the operation stage. | ✓ | | |
| OM13 | Reprovision of LCSD Garden The Open Space of Wo Keng Shan public garden falls within the Project Site and will be reprovisioned to reprovide the amenities of the garden on a one to one basis. | ✓ | | Remarks D |

Enclosed 1. Appendix A: Site Inspection Photos & Locations, DEC 2019

CE 45/2008 (CE) Liantang/ Heung Yuen Wai Boundary Control Point and Associated Works – RLA service

Inspection Date: 2020/01/02

Remarks No.: A

Remarks/ Recommendations for Contractor:

OM3: Buffer Tree Planting was found in photos 005A (Landscape Master Plan drawings no. 60212563/LM/005/B) compared with Nov, 19 inspection while amenity shrubs planting is still missing. **OM10: Roadside Amenity Planting** is still incomplete, contractor to provide implementation programme for the mitigation works.

In photo 002A, mulching was placed after Nov, 19 inspection. However, the shrub planting on landscape slope were found loose, which bare soil is exposed. Buffer trees planting was found in photo 009C (Landscape Master Plan drawings no. 60212563/LM/009/D) after Nov, 19 inspection, however, it seems that the soil quality is low, contractor is recommended to carry out proper maintenance.

Ground cover planting shown in photo 001B & 001C (Landscape Master Plan drawings no. 60212563/LM/001/C) were found wilted. Also, in photo 001B, sand pile was found at the edge of planters and irrigation system were not installed. Please rectify.

Remarks No.: B

Remarks/ Recommendations for Contractor:

Incomplete **OM6: Aesthetic Improvement Planting - Under Viaduct** was found in 3 areas in Dec, 2019 inspection, please refer to photos 005C, 009A and 012A in Landscape Master Plan drawings no. 60212563/LM/005/B, 60212563/LM/009/D and 60212563/LM/012/E respectively (in Appendix A). All areas were still under construction, and no amenity plantings were found at the inspection day. Contractor to provide implementation programme for the mitigation works.

Remarks No.: C

Remarks/ Recommendations for Contractor:

Incomplete **OM7: Landscape Slope** was inspected in Dec, 2019 inspection, please refer to photo 001C, 005A, 006A and 007A & 007B in Landscape Master Plan drawings no. 60212563/LM/001/C, 60212563/LM/005/B, 60212563/LM/006/B and 60212563/LM/007/C (in Appendix A).

Preliminary slope treatment was carried out in photo 005A compared with Nov, 19 inspection, but tree planting was still missing. Photo 006A and 007B shows no plantings on the berm planters (OM2&OM7) at the two sides of both Cheung Shan Tunnel South & North Ventilation Building. And woodland mix planting on slope (OM3&OM7) was found incomplete in photo 007A which a significant area is observed with bare soil.

Remarks No.: _____ D _____

Remarks/ Recommendations for Contractor:

OM13: Reprovision of LCSD Garden was inspected in Dec, 2019 inspection, please refer to photo 005D in Landscape Master Plan drawings no. 60212563/LM/005/B (in Appendix A). The Wo Keng Shan Garden was under construction, site formation works, drainage works and fence installation were being carried out.

Large area of **OM3: Buffer Tree Planting** & **OM10: Roadside Amenity Planting** was found incomplete at the northern side of the garden, contractor to provide implementation programme for the mitigation works.

Remarks No.: _____ E _____

Remarks/ Recommendations for Contractor:

Incomplete **Proposed Seating** was inspected in Dec, 2019 inspection, please refer to photo 009B in Landscape Master Plan drawings no. 60212563/LM/009/D (in Appendix A). Contractor to provide implementation programme for the mitigation works.

2 trees were found fallen in Lin Ma Hang Road in Nov, 19 inspection which is rectified in this inspection, please refer to photo 011A in Landscape Master Plan drawings no. 60212563/LM/011/D (in Appendix A).



| | Signature | Name | Date |
|---|---|---------------|-----------|
| ET's Representative – Registered Landscape Architect |  | Paul Y K Chan | Jan. 2020 |

APPENDIX A

SITE INSPECTION PHOTOS & LOCATIONS, DEC 2019

001 A



Areas Reserved for Local Village Areas

001 B



Shrubs and/or Groundcover Planting (OM10)

Irrigation System

001 C




Shrubs and/or Groundcover Planting on Slope (OM10)
Buffer Trees Planting with Amenity Shrubs Planting (OM3 & 4)

001 D



Existing River Bank/ Channel Bank to be Retained (OM11)

➤ View Angle

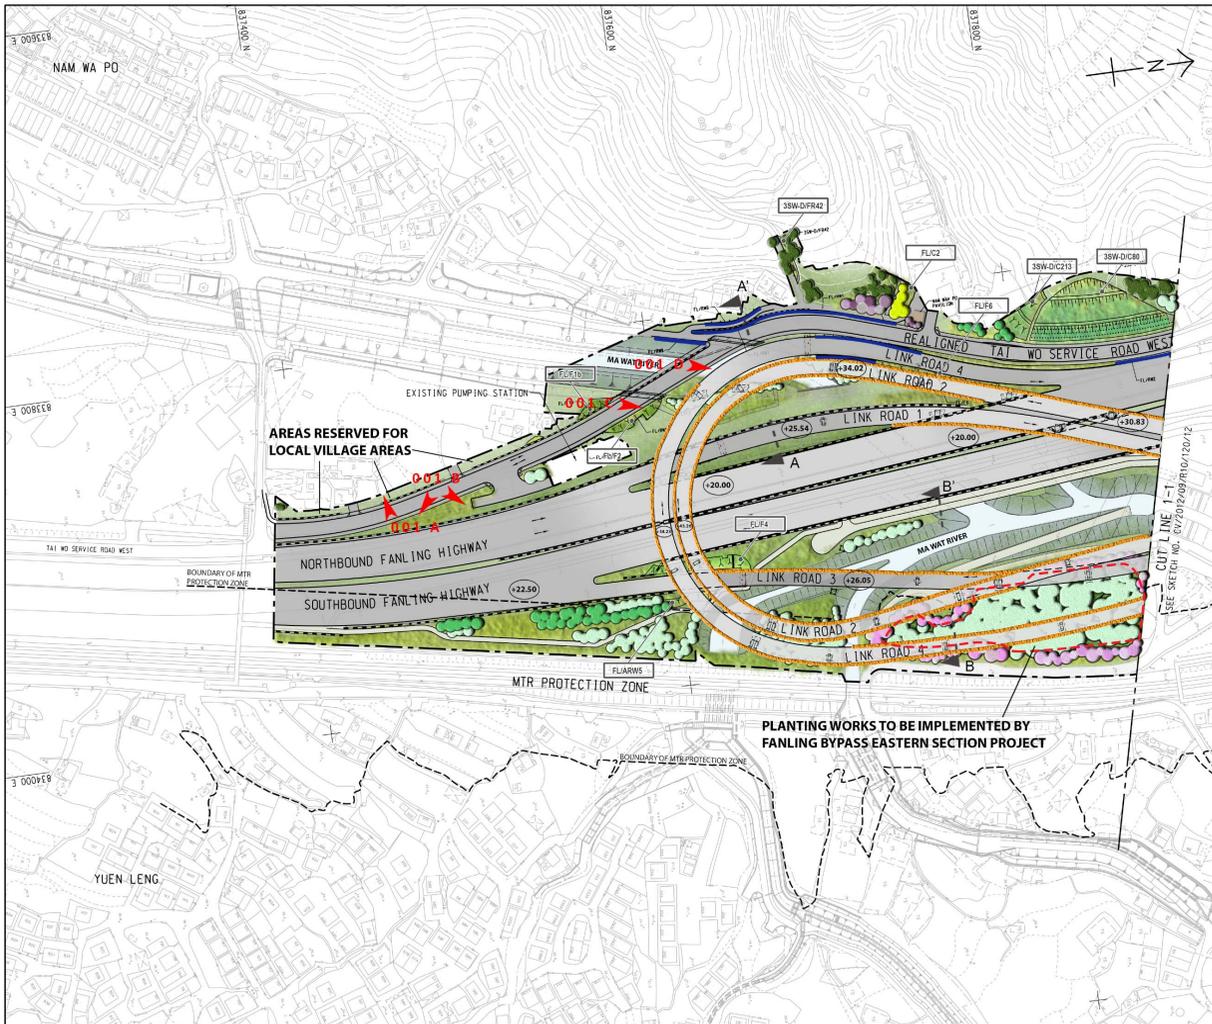

AECOM

CESD CONTRACT NO.: CV/2012/09
LIANTANG/HONG YUEN MTR BOUNDARY CONTROL POINT
SITE FORMATION AND INFRASTRUCTURE WORKS
CONTRACT 3

TITLE:
LANDSCAPE MASTER PLAN
(SHEET 1 OF 13)

DATE: 9-NOV-18
CHECKED: V.L.W.K. DRAWN: MCSM
JOB NO.: 60212563/C3 SCALE: 1:2000(A3)
SKETCH NO.: 60212563/LM/001/C

| | | | |
|------------------------|-------------------|---------------|------------|
| DATE | 9-NOV-18 | SHEET 1 OF 13 | |
| CHECKED | V.L.W.K. | DRAWN | MCSM |
| JOB NO. | 60212563/C3 | SCALE | 1:2000(A3) |
| SKETCH NO. | 60212563/LM/001/C | REV | - |
| DOCUMENT REFERENCE NO. | | | |



002 A




Tree Planting on Landscape Slope (OM3 & OM7)
 Amenity Roadside Trees Planting (OM3 & OM10)
 Shrubs and/ or Groundcover Planting (OM10)

002 B



Existing River Bank/ Channel Bank to be Retained (OM11)

View Angle

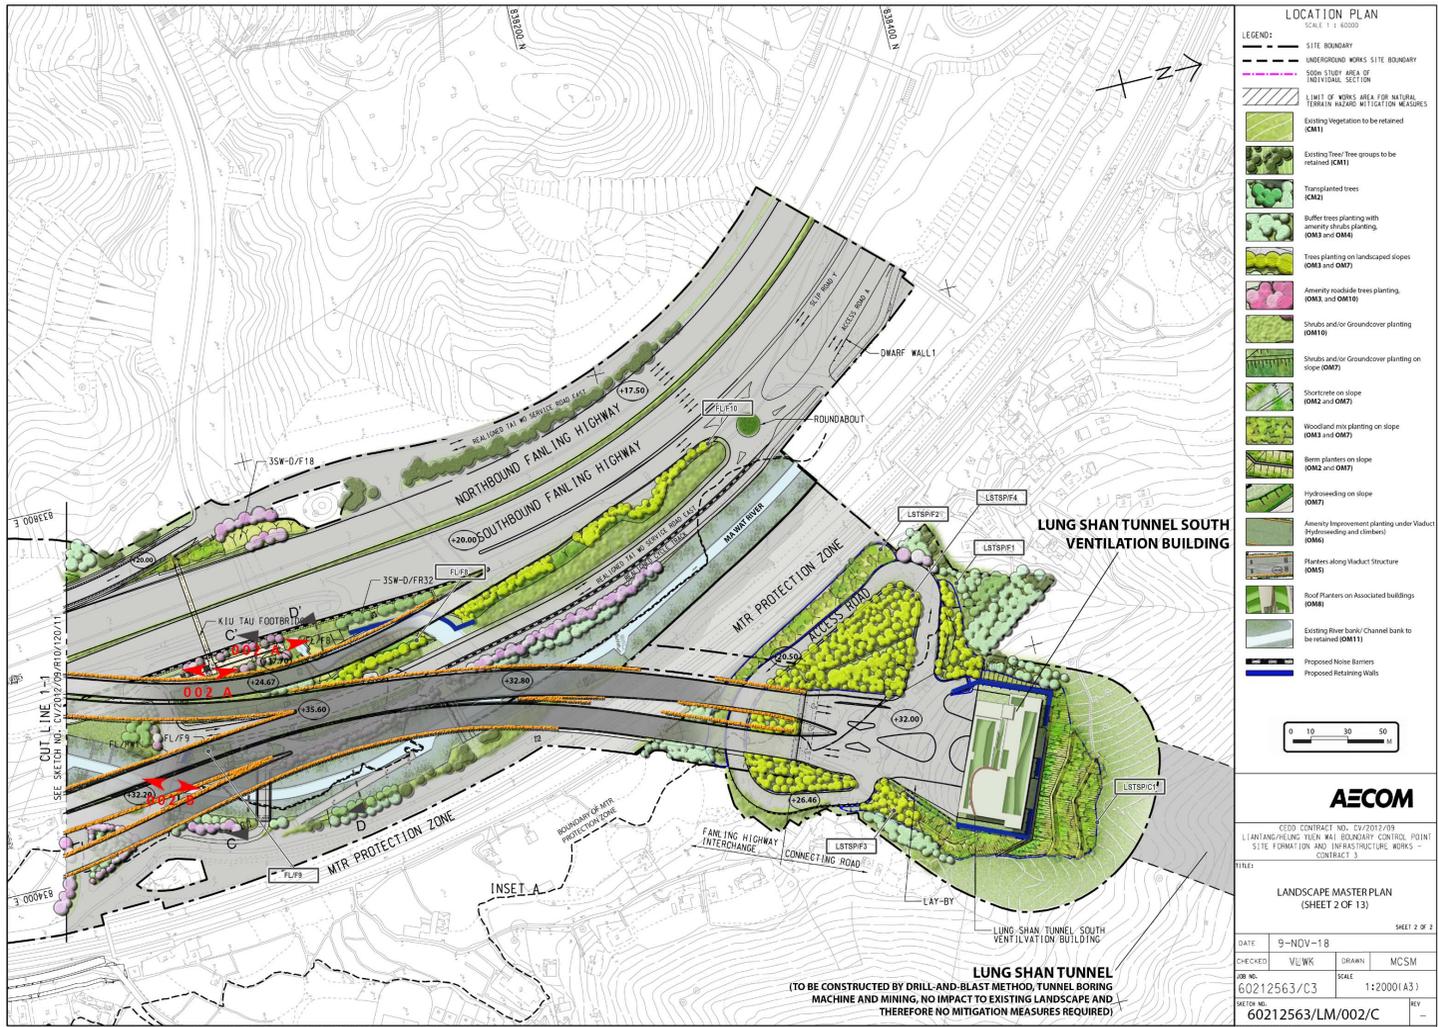



005 A

Buffer Trees Planting with Amenity Shrubs Planting (OM3 & 4)
Tree Planting on Landscape Slope (OM3 & 7)

005 B



Existing River Bank/ Channel Bank to be Retained (OM11)

005 C




Amenity Improvement Planting under Viaduct (Hydroseeding and Climbers) (OM6)

005 D



Wo Keng Shan Garden
Buffer Trees Planting with Amenity Shrubs Planting (OM3 & 4)
Amenity Roadside Trees Planting (OM3 & OM10)

➤ View Angle

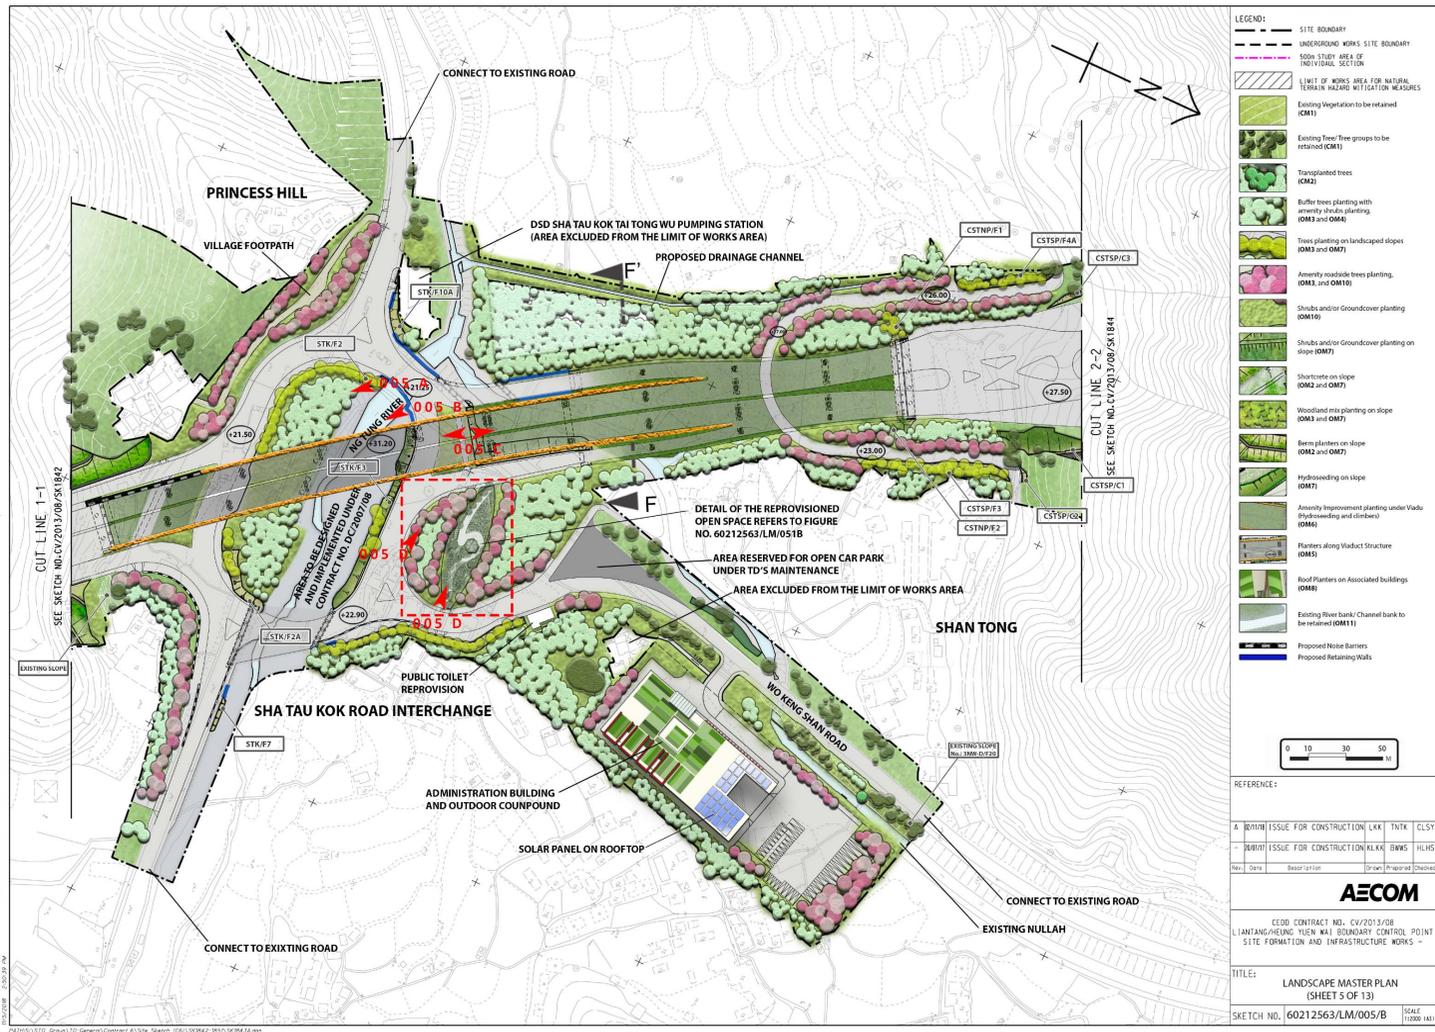


006 A



Berm Planter on Slope (OM2 & 7)

006 A

View Angle

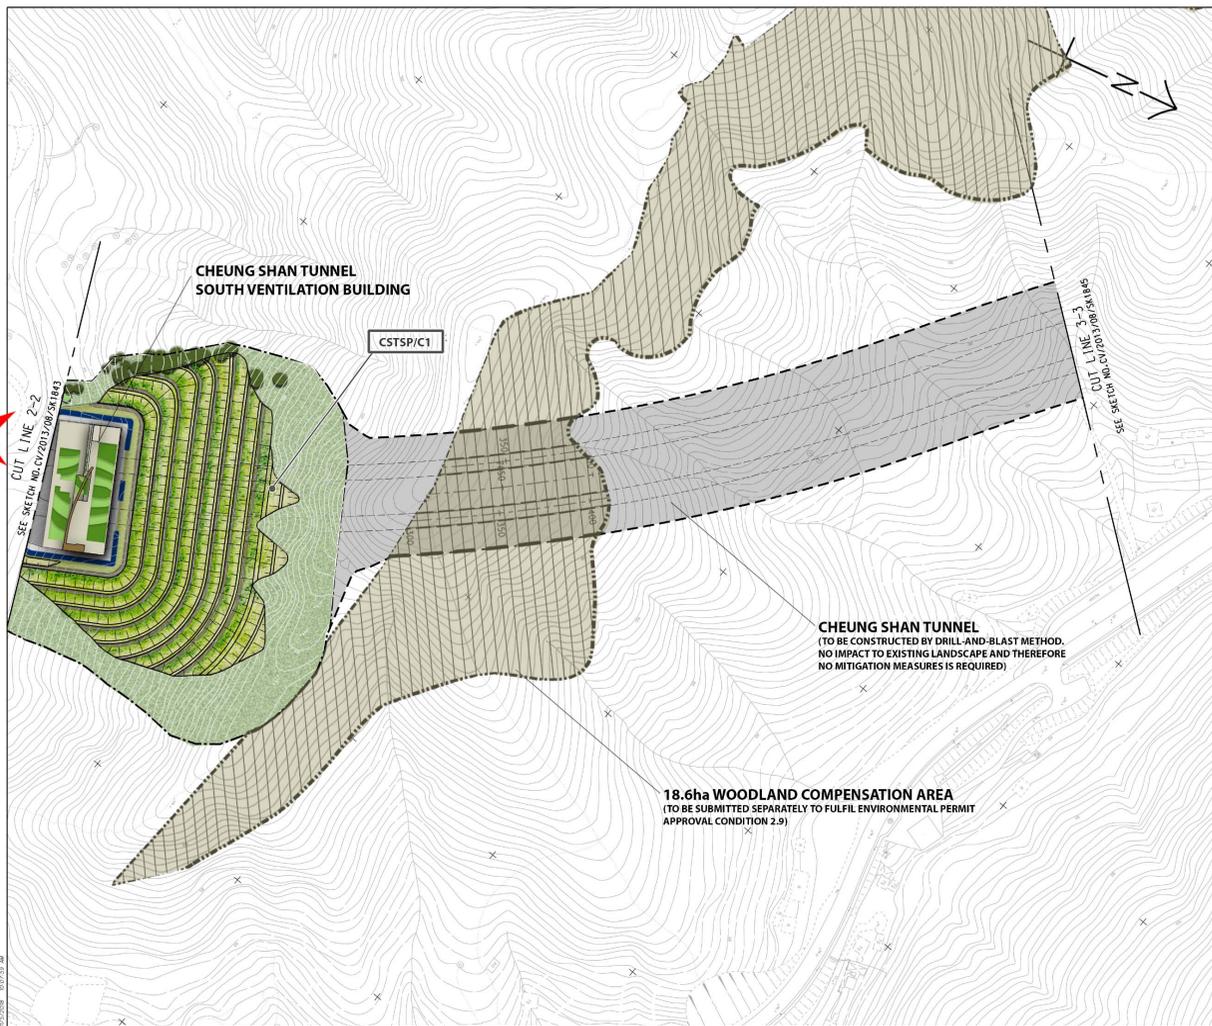

LEGEND:

- SITE BOUNDARY
- UNDERGROUND WORKS SITE BOUNDARY
- SOIL STUDY AREA OF INDIVIDUAL SECTION
- LIMIT OF WORKS AREA FOR NATURAL TERRAIN HAZARD MITIGATION MEASURES
- Existing vegetation to be retained (OM1)
- Existing Tree/Tree groups to be retained (OM1)
- Transplanted trees (OM2)
- Buffer trees planting with amenity shade planting (OM3 and OM4)
- Trees planting on landscaped slopes (OM3 and OM7)
- Amenity roadside trees planting (OM3 and OM10)
- Shrubs and/or Groundcover planting (OM10)
- Shrubs and/or Groundcover planting on slope (OM7)
- Shrubster on slope (OM2 and OM7)
- Woodland mix planting on slope (OM3 and OM7)
- Berm planters on slope (OM2 and OM7)
- Hydroseeding on slope (OM7)
- Amenity improvement planting under Viaduct (Hydroseeding and planters) (OM6)
- Planters along Viaduct Structure (OM5)
- Roof Planters on Associated Buildings (OM8)
- Existing River bank/ Channel bank to be retained (OM11)
- Proposed Noise Barriers
- Proposed Retaining Walls

0 10 30 50

REFERENCE:

| NO. | DATE | ISSUE FOR CONSTRUCTION | LRK | INTX | CLSY |
|------|----------|------------------------|-----|------|------|
| 1 | 04/11/14 | ISSUE FOR CONSTRUCTION | KLK | BWS | HLHS |
| Rev. | DATE | DESCRIPTION | BY | CHKD | DATE |

AECOM

GEOD CONTRACT NO.: CV/2013/QB
LIANTANG-ALONG TIEK WAJ BOUNDARY CONTROL POINT
SITE FORMATION AND INFRASTRUCTURE WORKS - CONTRACT 6

TITLE: **LANDSCAPE MASTER PLAN (SHEET 6 OF 13)**

SKETCH NO. 60212563/LM/006/B SCALE 1:1000 (A1)

007 A




Woodland Mix Planting on Slope (OM3 & 7)
Flexible Barrier

007 B



Berm Planters on Slope (OM2 & 7)
Shrubs and/or Groundcover Planting on Slope (OM7)

➤ View Angle

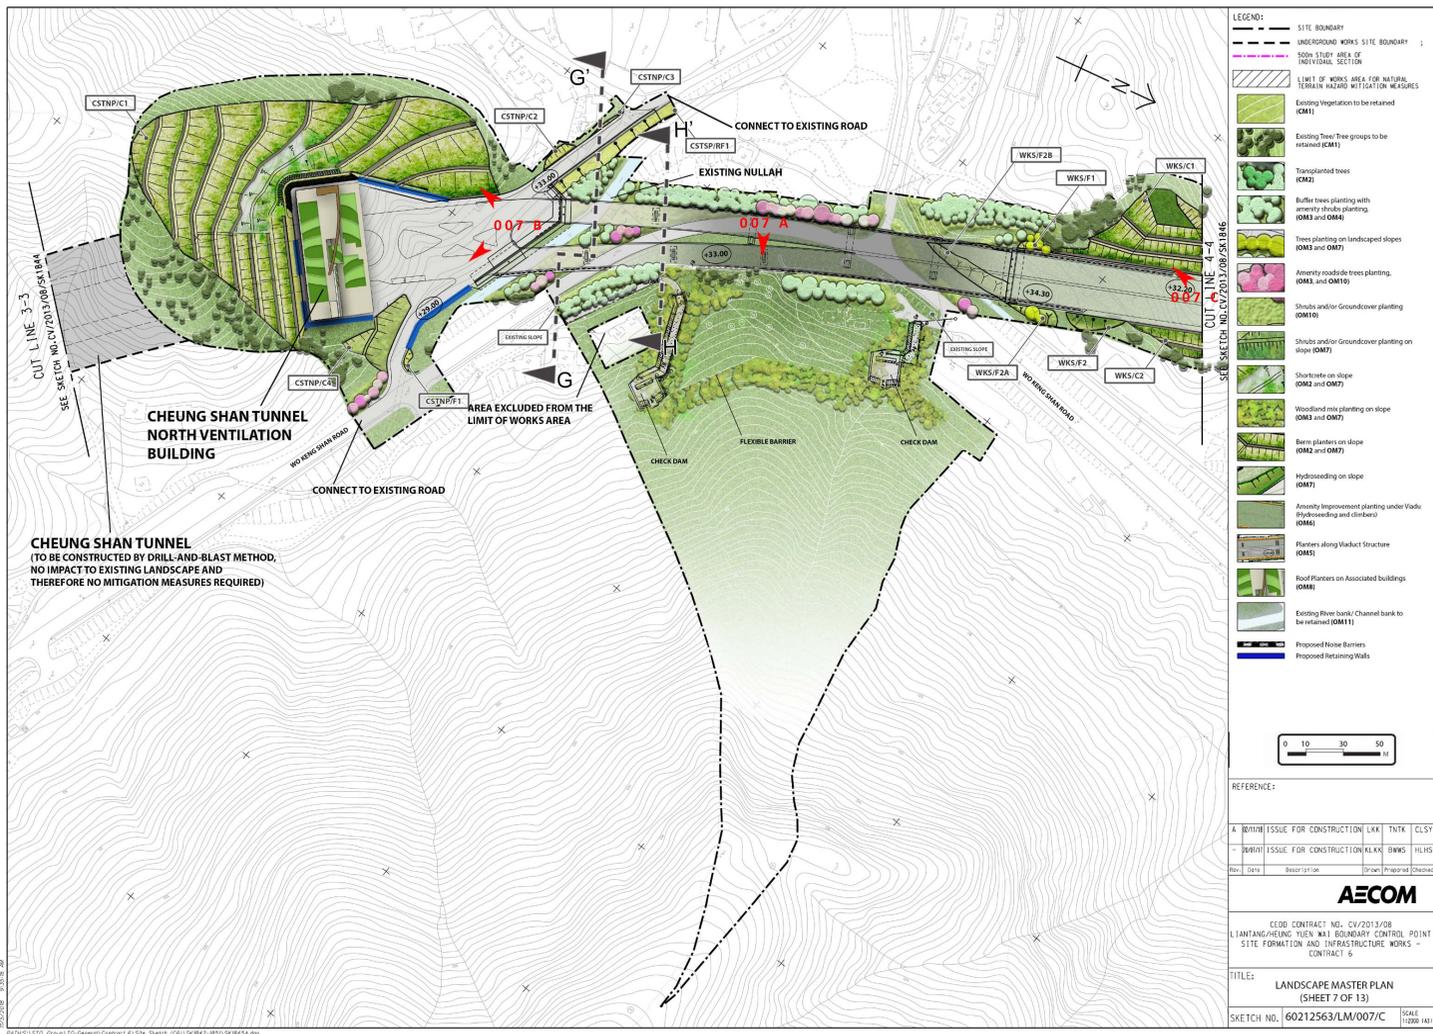

009 A



Amenity Improvement Planting under Viaduct (Hydroseeding and Climbers) (OM6)

009 B




Proposed Seating

009 C



Buffer Trees Planting with Amenity Shrubs Planting (OM3 & 4)
Amenity Roadside Trees Planting (OM3 & OM10)

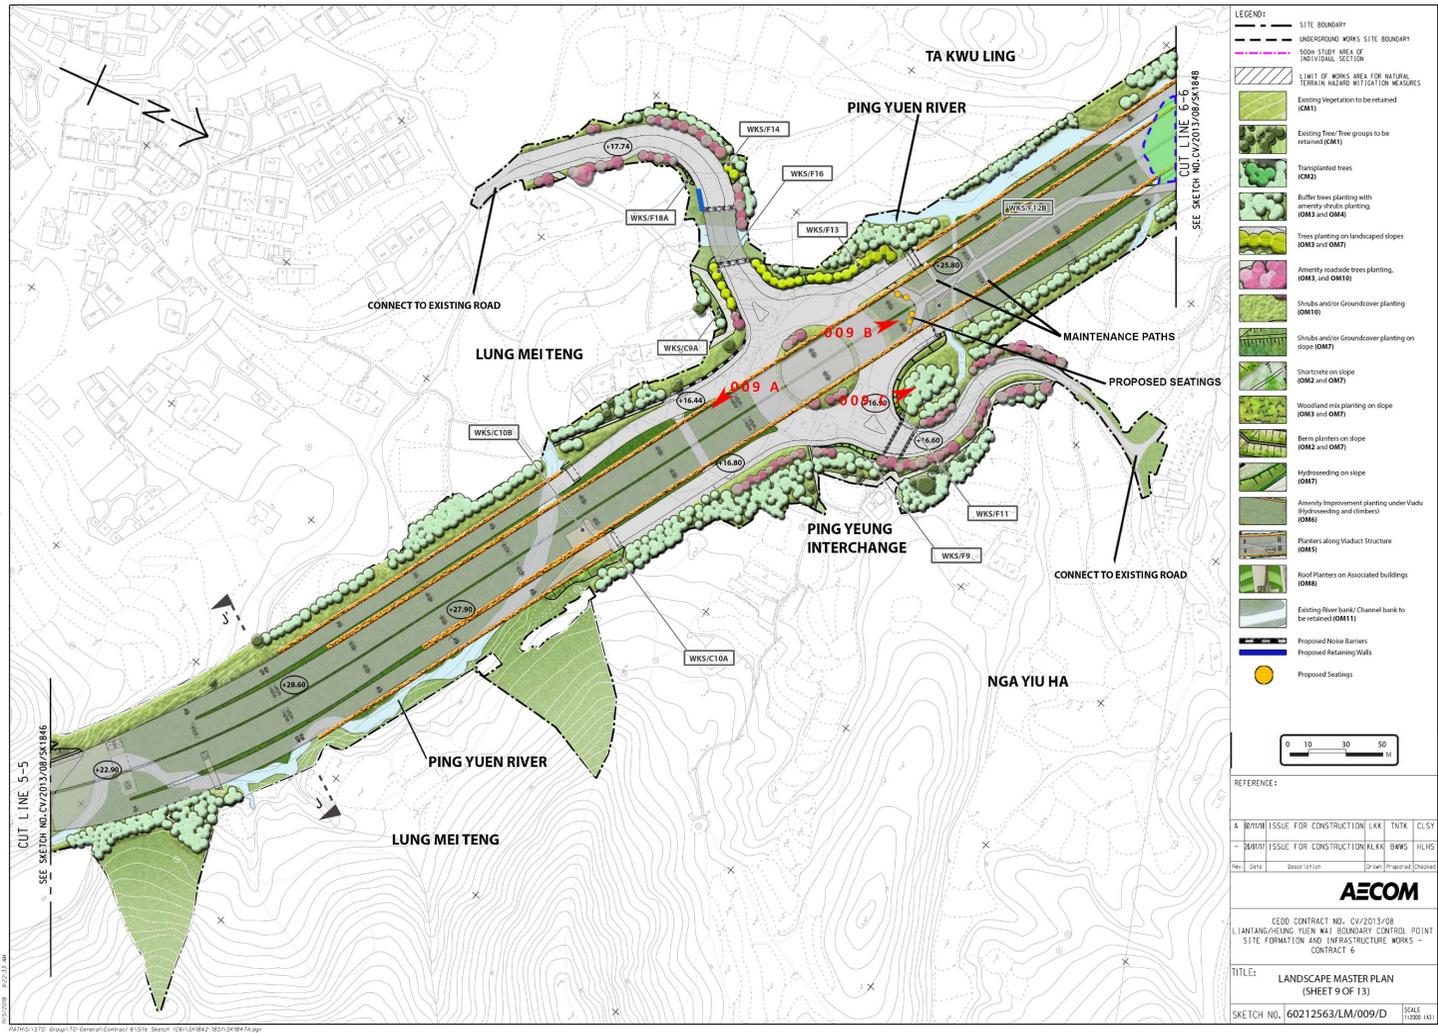


View Angle



Amenity Roadside Trees Planting (OM3 & OM10)
Shrubs and/or Groundcover Planting (OM10)


➤ View Angle

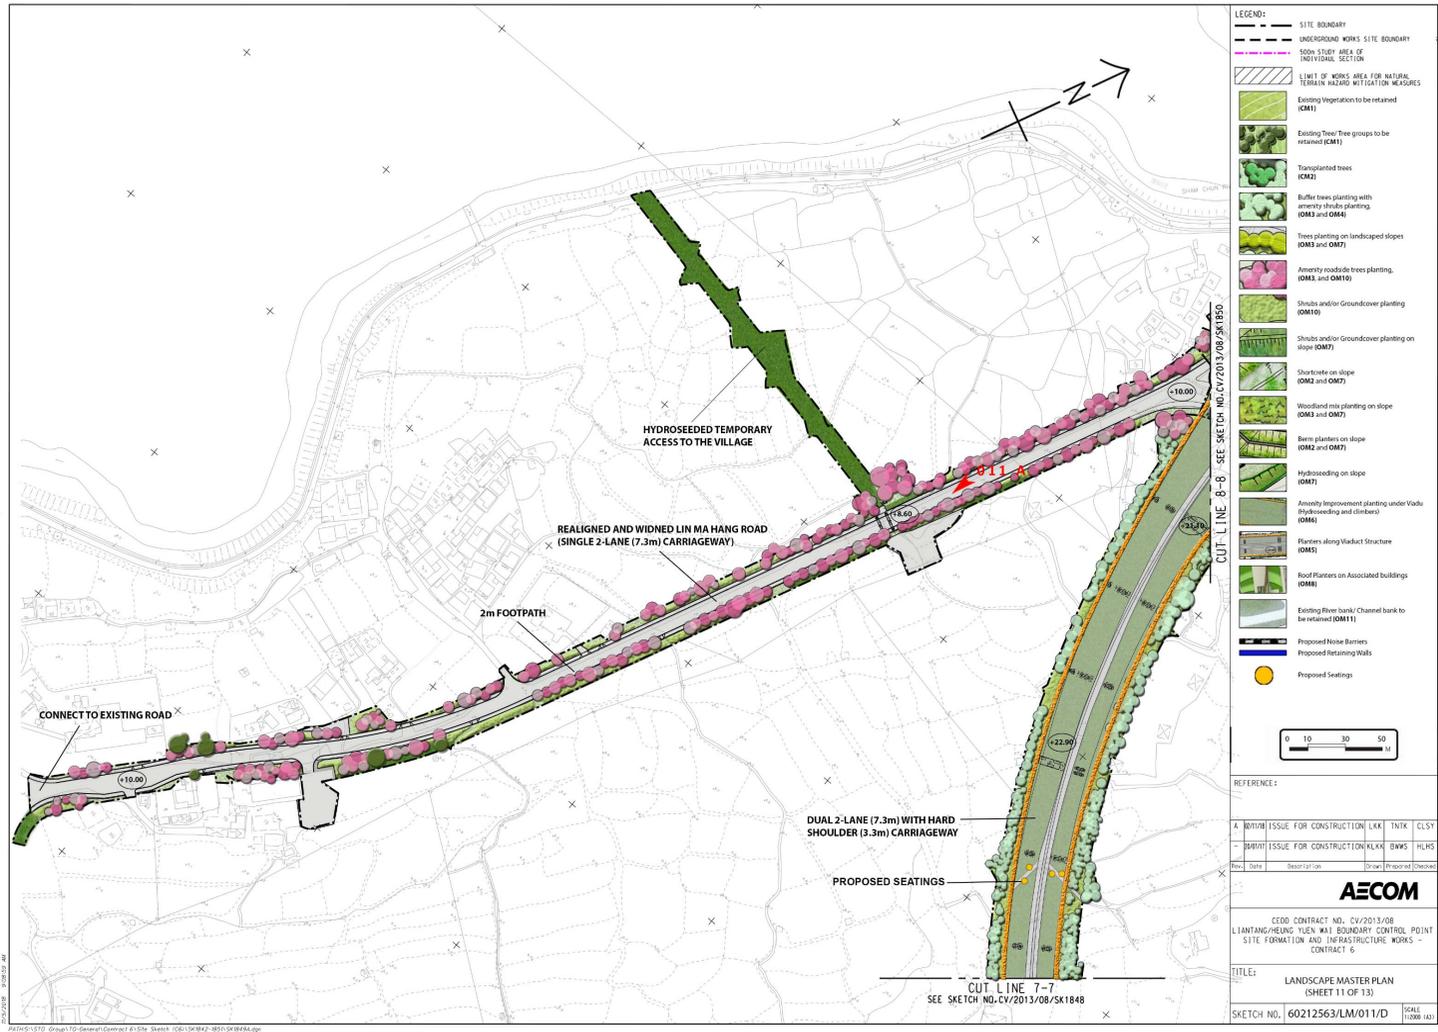

25/10/15/1510 Group/10/General/contract 6/13hr Sketch (CG/15/08/12-1801)SPR654.jpg



Amenity Improvement Planting under Viaduct (Hydroseeding and Climbers) (OM6)

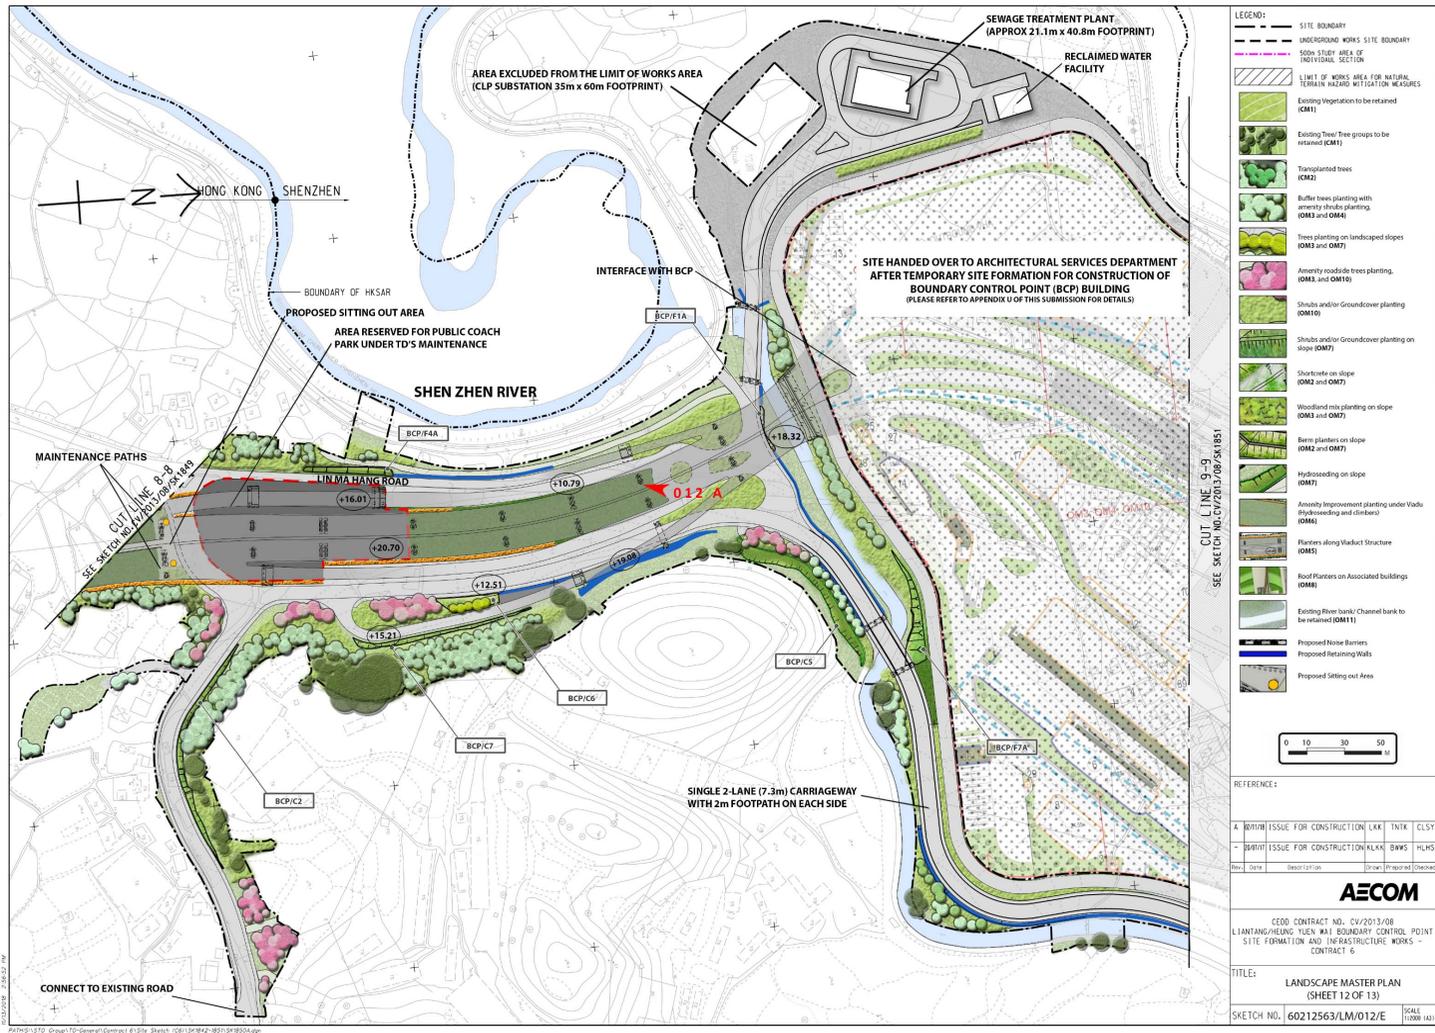

➤ View Angle

| EP/EIA Ref. | Recommended Mitigation Measures | Objectives of the Recommended Measures & Main Concern to Address | Who to implement the measures? | Location of the measures | When to implement the measures? | Implementation Status | Remarks |
|---------------------------------------|---|--|--------------------------------|-------------------------------------|---------------------------------|--|--|
| Air Quality Impact (Operation) | | | | | | | |
| EP C3.11/3.5.2.2 | <p>The sewage treatment plant installed for the Project shall be installed at the location shown in Figure 3 of the EP</p> <p>The plant shall be designed with the following odour containment and control measures :</p> <ol style="list-style-type: none"> 1. <u>Negative Pressure Ventilation</u> <ol style="list-style-type: none"> (a) The treatment plant shall be totally enclosed with negative pressure ventilation to avoid odorous emission from the treatment works. The tanks will be connected to deodorisation facilities designed for a minimum removal of 90% directly to eliminate odour problem. 2. <u>Total Containment of Sewage Channels</u> <ol style="list-style-type: none"> (a) air-tight cover shall be installed to sewage channels, sewage tanks, and equipment with potential odour emission and the trapped gases shall be collected by air handling equipment for containing and directing odorous gases to deodorisation facilities. | To minimize potential odour impact from operation of the proposed sewage treatment work at BCP | DSD | Sewage Treatment Plant (STP) at BCP | Operation Phase | <p>Implemented</p> <p>Implemented</p> <p>Implemented</p> | <p>STP was implemented at BCP and it was handover to DSD on 29 July 2019 for operation.</p> <p>The STP was enclosed with negative pressure ventilation and the tanks are connected to deodorisation facilities.</p> <p>The underground sewage tank, sewage channel and potential odour emission with air tight cover and were connected to deodorisation facilities.</p> |

| EP/EIA Ref. | Recommended Mitigation Measures | Objectives of the Recommended Measures & Main Concern to Address | Who to implement the measures? | Location of the measures | When to implement the measures? | Implementation Status | Remarks |
|--|---|---|--------------------------------|--|---------------------------------|-----------------------|---|
| | (b) Gravity sewer, equalization and sludge holding tanks shall be designed with suitable sewer distance and retention time to prevent sewage septicity. 3. <u>Deodorisation</u> (a) Deodorisation facilities at the sewage treatment plant shall be designed with a minimum odour removal efficiency of 90%. | | | | | Implemented | The deodorisation facilities was monitored by control room to ensure odour removal efficiency of 90%. |
| Noise Impact (Operation) | | | | | | | |
| Road Traffic Noise | | | | | | | |
| EP C3.5 / Table 4.42 and Figure 4.20.1 to 4.20.4 | Erection of noise barrier/ enclosure along the viaduct section. - To mitigate the traffic noise impact arising from the operation of the Project, the noise mitigation measures shall be implemented in accordance with Fig 4, 5, 6 and 7 attached to the EP, or otherwise approved by the Director subject to the submission of a Noise Mitigation Plan by the Permit Holder to cater for the final layout and design of the Project. | To minimize the road traffic noise along the connecting road of BCP | Contractor | Loi Tung and Fanling Highway Interchange | Before Operation | Implemented | Noise barriers were installed in accordance with the Noise Mitigation Plan. |
| Fixed Plant Noise | | | | | | | |
| Table | Specification of the maximum allowable | To minimize the fixed | Managing | BCP, | Before Operation | BCP not yet | |

| EP/EIA Ref. | Recommended Mitigation Measures | Objectives of the Recommended Measures & Main Concern to Address | Who to implement the measures? | Location of the measures | When to implement the measures? | Implementation Status | Remarks |
|-------------|--|--|--|---|---------------------------------|---|---------|
| 4.46 | sound power levels of the proposed fixed plants during daytime and night-time. | plant noise impact | Authority of the buildings / Contractor | Administration Building (Admin bldg.) and all ventilation buildings | | commenced Implemented in Admin bldg. and all ventilation buildings | |
| 4.6.2 | Commissioning test should be conducted for all major fixed noise sources to ensure compliance of the operational for all major fixed noise sources before operation. | To minimize the fixed plant noise impact | Managing Authority of the buildings / Contractor | BCP, Administration Building and all ventilation buildings | Before Operation | BCP not yet commenced Implemented in Admin bldg. and all ventilation buildings | |
| 4.5.2.4 | The following noise reduction measures shall be considered as far as practicable during operation: | To minimize the fixed plant noise impact | Managing Authority of the buildings / Contractor | BCP, Administration Building and all ventilation buildings | Before Operation | BCP not yet commenced Implemented in Admin bldg. and all ventilation buildings | |
| | <ul style="list-style-type: none"> Choose quieter plant such as those which have been effectively silenced; Include noise levels specification when ordering new plant (including chillier and E/M equipment); | | | | | BCP not yet commenced Implemented in Admin bldg. and all ventilation buildings | |
| | <ul style="list-style-type: none"> Locate fixed plant/louver away from any NSRs as far as practicable; | | | | | BCP not yet commenced Implemented in Admin bldg. and all ventilation buildings | |

| EP/EIA Ref. | Recommended Mitigation Measures | Objectives of the Recommended Measures & Main Concern to Address | Who to implement the measures? | Location of the measures | When to implement the measures? | Implementation Status | Remarks |
|---|---|--|--------------------------------|--------------------------|---------------------------------|---|---|
| | <ul style="list-style-type: none"> Locate fixed plant in walled plant rooms or in specially designed enclosures; | | | | | BCP not yet commenced Implemented in Admin bldg. and all ventilation buildings | |
| | <ul style="list-style-type: none"> Locate noisy machines in a basement or a completely separate building; | | | | | BCP not yet commenced Implemented in Admin bldg. and all ventilation buildings | |
| | <ul style="list-style-type: none"> Install direct noise mitigation measures including silencers, acoustic louvers and acoustic enclosure where necessary; and; | | | | | BCP not yet commenced Implemented in Admin bldg. and all ventilation buildings | |
| | <ul style="list-style-type: none"> Develop and implement a regularly scheduled plant maintenance programme so that equipment is properly operated and serviced in order to maintain a controlled level of noise. | | | | | BCP not yet commenced Implemented in Admin bldg. and all ventilation buildings | |
| Sewage and Sewerage Treatment Impact (Operation) | | | | | | | |
| 6.6.3 | Sewage generated by the BCP and Chuk Yuen Village Resite will be collected and treated by the proposed on-site sewage | To minimize water quality impacts | DSD | BCP | Operation phase | Implemented | STP was implemented at BCP and it was handover to DSD on 29 July 2019 |

| EP/EIA Ref. | Recommended Mitigation Measures | Objectives of the Recommended Measures & Main Concern to Address | Who to implement the measures? | Location of the measures | When to implement the measures? | Implementation Status | Remarks |
|---|---|--|--------------------------------|-----------------------------------|---------------------------------|------------------------|----------------|
| | treatment facility using Membrane Bioreactor treatment with a portion of the treated wastewater reused for irrigation and flushing within the BCP. | | | | | | for operation. |
| 6.5.3 | Sewage generated from the Administration Building will be discharged to the existing local sewerage system. | To minimize water quality impacts | DSD | Administration Building | Operation phase | Implemented | |
| Waste Management (Operation Phase) | | | | | | | |
| 7.6.2.1 | <p>General refuse</p> <p>General refuse should be collected on daily basis and delivered to the refuse collection point accordingly. A reputable waste collector should be employed to remove general refuse regularly to avoid odour nuisance or pest and vermin problem. Recycling containers are recommended to be provided to encourage recycling of aluminium cans and waste paper.</p> | To minimize impacts resulting from collection and transportation of general refuse for off-site disposal | Managing Authority of the BCP | BCP and its Associated facilities | Operation phase | BCP not yet commenced. | NA |

| EP/EIA Ref. | Recommended Mitigation Measures | Objectives of the Recommended Measures & Main Concern to Address | Who to implement the measures? | Location of the measures | When to implement the measures? | Implementation Status | Remarks |
|-------------|--|--|--------------------------------|-----------------------------------|---------------------------------|------------------------|---------|
| 7.6.2.2 | <p>Chemical waste</p> <ul style="list-style-type: none"> Register with the EPD as a chemical waste producer should be made and guidelines stated in the <i>Code of Practice on the Packaging, Labelling and Storage of Chemical Wastes</i> should be followed. Good quality containers compatible with the chemical wastes should be used, and incompatible chemicals should be stored separately. Appropriate labels should be securely attached on each chemical waste container indicating the corresponding chemical characteristics of the chemical waste, such as explosive, flammable, oxidizing, irritant, toxic, harmful, corrosive, etc. Licensed collector should be deployed to transport and dispose of the chemical wastes, to the licensed Chemical Waste Treatment Centre, or licensed facilities, in accordance with the Waste Disposal (Chemical Waste) (General) Regulation. | To minimize impacts resulting from collection and transportation of chemical waste for off-site disposal | Managing Authority of the BCP | BCP and its associated facilities | Operation phase | BCP not yet commenced. | NA |

| EP/EIA Ref. | Recommended Mitigation Measures | Objectives of the Recommended Measures & Main Concern to Address | Who to implement the measures? | Location of the measures | When to implement the measures? | Implementation Status | Remarks |
|--|--|--|--------------------------------|--|--|---|---|
| <u>Ecological Impact</u> | | | | | | | |
| 9.8 | Mitigation to Anthropogenic Disturbance <ul style="list-style-type: none"> Buffer planting shall be provided for screening the proposed structures and associated facilities. | To screen the Proposed structures and associated facilities. | Contractors | Contractors | In proximity to proposed new development structures and associated facilities. | Refer to OM4 below | N/A |
| 9.8 | Mitigation to Habitat Fragmentation <ul style="list-style-type: none"> Landscape fragmentation should be kept to a minimum and key wildlife routes preserved as far as possible (i.e. OM1 of EM&A Manual Chapter 10). Provision of landscape plantings (i.e. OM3-7 of EM&A Manual Chapter 10) | To minimize the obstruction on wildlife movement | Contractors | All viaduct sections | Operation phase | Refer to OM1 below. Refer to OM3 to 7 below. | N/A |
| EP C3.6 | All measures recommended in the Vegetation Survey Report, updated Woodland Compensation Plan and the Habitat Creation and Management Plan approved under Condition 2.8, 2.9 and 2.10 of this Permit respectively shall be fully implemented and thereafter maintained. | N/A | N/A | N/A | Operation phase | Implemented. | |
| EP C3.7 | To reduce collisions from birds, the design of noise barriers shall avoid/minimize the use of transparent / reflective materials or adopt bird-friendly design on such surfaces. | To avoid bird mortality due to collision with noise barrier | Contractor | Locations with erection of noise barrier | During detailed design and construction phases | Implemented in Designed, construction phase and operation phase | The steel works of noise barrier was painted in different tone of mat finished green and avoid use of transparent / reflective materials. |
| <u>Landscape, Visual and Glare Impact</u> | | | | | | | |

| EP/EIA Ref. | Recommended Mitigation Measures | Objectives of the Recommended Measures & Main Concern to Address | Who to implement the measures? | Location of the measures | When to implement the measures? | Implementation Status | Remarks |
|-------------|---|--|-----------------------------------|--|---|---|---|
| 3.8 | (OM1) Detailed Design Considerations Detailed design of development components should aim to reduce landscape footprint and visibility of structures. The area allowed for any development components should be reduced to a practical minimum. | To reduce architectural footprint on the land and minimize visibility of structures. | Detailed designer/ Consultants | Proposed new development structures. | During Detailed Design & Construction/ Operation Phase | Implemented in Designed and construction phase | The detail landscape design of the project is divided into 3 packages as described in the Landscape Plan. |
| 3.8 | (OM2) Aesthetically Pleasing Design The form, textures, finishes and colours of the proposed development components should be compatible with the existing surroundings. Light earthy tone colours such as shades of green, shades of grey, shades of brown and off-white may be utilised where technically feasible to reduce the visibility of the development components, including all roadwork, buildings and noise barriers etc. To further improve visual amenity, natural building materials such as stone and timber, should be preferably adopted for architectural features, where technically feasible. | To reduce visibility of structures and increase their compatibility with the surrounding | Detailed designer/ Consultants | Proposed new development structures. | During Detailed Design & Construction/ Operation Phase | Implemented in Designed and construction. Implement in operation phase. | |
| 3.8 | (OM3) Compensatory Planting All compensatory planting of trees is to be carried out in accordance with ETWB TCW No. 03/2006. | To compensate for loss of trees and some shrubs due to the Project. | Contractors | Proposed new development structures. | During Construction/ Operation Phase | Implemented | |
| 3.8 | (OM4) Buffer Tree Planting Tree planting shall be provided to screen the proposed structures and associated | To screen the proposed structures and associated facilities | Contractors | In proximity to proposed new development | During Construction/ Operation Phase | Implemented | |

| EP/EIA Ref. | Recommended Mitigation Measures | Objectives of the Recommended Measures & Main Concern to Address | Who to implement the measures? | Location of the measures | When to implement the measures? | Implementation Status | Remarks |
|-------------|---|--|--------------------------------|---------------------------------------|--------------------------------------|-----------------------|---------|
| | facilities. In addition, the compensatory shrub and ground cover planting detailed in OM4 will provide screening and improve compatibility with the surrounding environment. | including roads. | | structures and associated facilities. | | | |
| 3.8 | (OM5) Aesthetic Improvement Planting - Viaduct Structure Planters will be provided for trailer planting to soften the hard, straight edges of the viaduct. Where space allows for planters, climbers are proposed to cover vertical, hard surfaces of the piers. | To soften the hard edges on the viaduct and maximize greening opportunity. | Contractors | Viaduct Structure. | During Construction/ Operation Phase | Implemented | |
| 3.8 | (OM6) Aesthetic Improvement Planting – under Viaduct Shade tolerant plant will be planted, where light is insufficient, to improve value of areas under viaducts. | To soften the hard edges on the viaduct and maximize greening opportunity. | Contractors | Viaduct Structure. | During Construction/ Operation Phase | Implemented | |
| 3.8 | (OM7) Landscaped Slope Where existing hillside slopes are anticipated to be modified (eg cut slope at the portals of the tunnel sections and embankments along the alignment) the final slope surface will be landscaped by hydroseeding, tree or shrub planting where slope gradient allows. | To prevent soil erosion and reduce visible impact of man-made slopes. | Contractors | Construction Site Works. | During Construction/ Operation Phase | Implemented | |
| 3.8 | (OM8) Green Roof Green roofing should be established on proposed buildings to reduce exposure to untreated concrete surfaces and mitigate visual impact to VSRs at high levels. | To reduce exposure to untreated concrete surfaces, reduce visual impact to VSRs at high levels and | Contractors | Proposed new buildings. | During Construction/ Operation Phase | Implemented | |

| EP/EIA Ref. | Recommended Mitigation Measures | Objectives of the Recommended Measures & Main Concern to Address | Who to implement the measures? | Location of the measures | When to implement the measures? | Implementation Status | Remarks |
|-------------|--|---|--------------------------------|--|--------------------------------------|-----------------------|---------|
| | | maximize greening opportunity. | | | | | |
| 3.8 | (OM9) Vertical Greening Vertical planting should be established to soften the hard, vertical surfaces of the proposed development components. These components will include walls of administration and ventilation buildings, retaining walls and road abutments. | To reduce visible impact of proposed new structures and facilities and maximize greening opportunity. | Contractors | Proposed new development structures. | During Construction/ Operation Phase | Implemented | |
| 3.8 | (OM10) Roadside Amenity Planting Roadside amenity planting should be provided, to enhance the landscape and visual quality of the existing and proposed transport routes and car parks. | To soften edges of the proposed engineer structures and associated facilities and enhance the landscape and visual quality of the existing and proposed road. | Contractors | Proposed new development structures. | During Construction/ Operation Phase | Implemented | |
| 3.8 | (OM11) Reinstatement Certain areas unavoidably disturbed by the Project will be re-provisioned. | Particularly aimed at temporarily disturbed areas, to reduce long term impact on landscape. | Contractors | Construction Site Works. | During Construction/ Operation Phase | Implemented | |
| 3.8 | (OM12) Light Control Street and night time lighting glare will be controlled to minimize glare impact to adjacent VSRs during the operation stage. | To minimize glare impact to adjacent VSRs. | Contractors | Lit areas around proposed new development buildings and along roads. | During Operation Phase | Implemented | |
| 3.8 | (OM13) Re-provisioned LCSD Garden The Open Space of Wo Keng Shan public garden falls within the Project Site and | To compensate for loss of Open Space due to the Project. | Contractors | Contractors Near existing Wo Keng Shan | During Construction/ Operation Phase | Implemented | |

Agreement No. CE 45/2008 (CE)

Liantang/Heung Yuen Wai Boundary Control Point and Associated Works

Monthly Environmental Monitoring & Audit Report (No.77) – December 2019



| EP/EIA Ref. | Recommended Mitigation Measures | Objectives of the Recommended Measures & Main Concern to Address | Who to implement the measures? | Location of the measures | When to implement the measures? | Implementation Status | Remarks |
|-------------|---|--|--------------------------------|---|---------------------------------|-----------------------|---------|
| | will be reprovisioned to reprovide the amenities of the garden on a one to one basis. | | | public garden, subject to confirmation by CEDD and LCSD | | | |

Appendix P

**Implementation Status of
Water Quality mitigation Measures**

Summary of site Inspection Record

| | | |
|------------------------------|---|---|
| Project: | Agreement No. CE 45/2008 (CE) - <i>Liantang/Heung Yuen Wai Boundary Control Point and Associated Works</i> | Checklist No: CE45/2008-(2)-20191206 |
| Project Contract No.: | Contract 2 / Contract 3 / Contract 4 / Contract 5 / Contract 6 / Contract 7 | Inspected by: |
| Date: | 6 December 2019 | IEC SMEC |
| Time: | 0930 | ER AECOM |
| Environmental Permit | EP- 404/2011/D | ET AUES |
| | | Contractor Dragages |

PART A: GENERAL INFORMATION

| | | | | | |
|------------------|---|--|---|--------------------------------|--------------------|
| Weather: | Sunny <input checked="" type="checkbox"/> | Fine <input type="checkbox"/> | Cloudy <input type="checkbox"/> | Rainy <input type="checkbox"/> | Temperature: 16 °C |
| Humidity: | High <input type="checkbox"/> | Moderate <input type="checkbox"/> | Low <input checked="" type="checkbox"/> | | |
| Wind: | Strong <input type="checkbox"/> | Breeze <input checked="" type="checkbox"/> | Light <input type="checkbox"/> | Calm <input type="checkbox"/> | |

Observation/ Issues/ Reminder Recorded on Site:

- No adverse environmental issue was observed.

Status of Water Quality Mitigation Measures:



Hydroseeding was applied on the exposed work area.

Photo recorded for the Recification

NA

Summary of site Inspection Record

| | | |
|------------------------------|---|---|
| Project: | Agreement No. CE 45/2008 (CE) - <i>Liantang/Heung Yuen Wai Boundary Control Point and Associated Works</i> | Checklist No: CE45/2008-(2)-20191213 |
| Project Contract No.: | Contract 2 / Contract 3 / Contract 4 / Contract 5 / Contract 6 / Contract 7 | Inspected by: |
| Date: | 13 December 2019 | IEC SMEC |
| Time: | 0930 | ER AECOM |
| Environmental Permit | EP- 404/2011/D | ET AUES |
| | | Contractor Dragages |

PART A: GENERAL INFORMATION

| | | | | | |
|------------------|---|--|---|--------------------------------|--------------------|
| Weather: | Sunny <input checked="" type="checkbox"/> | Fine <input type="checkbox"/> | Cloudy <input type="checkbox"/> | Rainy <input type="checkbox"/> | Temperature: 20 °C |
| Humidity: | High <input type="checkbox"/> | Moderate <input type="checkbox"/> | Low <input checked="" type="checkbox"/> | | |
| Wind: | Strong <input type="checkbox"/> | Breeze <input checked="" type="checkbox"/> | Light <input type="checkbox"/> | Calm <input type="checkbox"/> | |

Observation/ Issues/ Reminder Recorded on Site:

- No adverse environmental issue was observed.

Status of Water Quality Mitigation Measures:



Hydroseeding was applied on the exposed work area.

Photo recorded for the Recification

NA

Summary of site Inspection Record

Project: Agreement No. CE 45/2008 (CE) - *Liantang/Heung Yuen Wai Boundary Control Point and Associated Works*

Project Contract No.: ~~Contract 2~~ / ~~Contract 3~~ / ~~Contract 4~~ / ~~Contract 5~~ / ~~Contract 6~~ / ~~Contract 7~~

Date: 20 December 2019

Time: 0930

Environmental Permit: EP- 404/2011/D

Checklist No.: CE45/2008-(2)-20191220

Inspected by:

| | |
|------------|----------|
| IEC | SMEC |
| ER | AECOM |
| ET | AUES |
| Contractor | Dragages |

PART A: GENERAL INFORMATION

| | | | | | | | | | | | |
|------------------|--------|-------------------------------------|----------|--------------------------|--------|-------------------------------------|-------|--------------------------|--------------|----|----|
| Weather: | Sunny | <input checked="" type="checkbox"/> | Fine | <input type="checkbox"/> | Cloudy | <input type="checkbox"/> | Rainy | <input type="checkbox"/> | Temperature: | 19 | °C |
| Humidity: | High | <input type="checkbox"/> | Moderate | <input type="checkbox"/> | Low | <input checked="" type="checkbox"/> | | | | | |
| Wind: | Strong | <input type="checkbox"/> | Breeze | <input type="checkbox"/> | Light | <input checked="" type="checkbox"/> | Calm | <input type="checkbox"/> | | | |

Observation/ Issues/ Reminder Recorded on Site:

- No adverse environmental issue was observed.

Status of Water Quality Mitigation Measures:



Hydroseeding was applied on the exposed work area.

Photo recorded for the Recification

NA

Summary of site Inspection Record

| | | |
|------------------------------|---|---|
| Project: | Agreement No. CE 45/2008 (CE) - <i>Liantang/Heung Yuen Wai Boundary Control Point and Associated Works</i> | Checklist No: CE45/2008-(2)-20191224 |
| Project Contract No.: | Contract 2 / Contract 3 / Contract 4 / Contract 5 / Contract 6 / Contract 7 | Inspected by: |
| Date: | 24 December 2019 | IEC SMEC |
| Time: | 0930 | ER AECOM |
| Environmental Permit | EP- 404/2011/D | ET AUES |
| | | Contractor Dragages |

PART A: GENERAL INFORMATION

| | | | | | |
|------------------|---|--|---|--------------------------------|--------------------|
| Weather: | Sunny <input checked="" type="checkbox"/> | Fine <input type="checkbox"/> | Cloudy <input type="checkbox"/> | Rainy <input type="checkbox"/> | Temperature: 21 °C |
| Humidity: | High <input type="checkbox"/> | Moderate <input type="checkbox"/> | Low <input checked="" type="checkbox"/> | | |
| Wind: | Strong <input type="checkbox"/> | Breeze <input checked="" type="checkbox"/> | Light <input type="checkbox"/> | Calm <input type="checkbox"/> | |

Observation/ Issues/ Reminder Recorded on Site:

- No adverse environmental issue was observed.

Status of Water Quality Mitigation Measures:



Work area was hard paved and no adverse water impact was observed

Photo recorded for the Recification

NA

Summary of site Inspection Record

Project: Agreement No. CE 45/2008 (CE) - Liantang/Heung Yuen Wai Boundary Control Point and Associated Works

Project Contract No.: ~~Contract 2~~ / ~~Contract 3~~ / ~~Contract 4~~ / ~~Contract 5~~ / ~~Contract 6~~ / ~~Contract 7~~

Date: 5 December 2019

Time: 1430

Environmental Permit: EP- 404/2011/D

Checklist No.: CE45/2008-(3)-20191205

Inspected by:

IEC SMEC

ER AECOM

ET AUES

Contractor Chun Wo

PART A: GENERAL INFORMATION

Weather: Sunny Fine Cloudy Rainy Temperature: 14 °C

Humidity: High Moderate Low

Wind: Strong Breeze Light Calm

Observation / Issues/ Reminder Recorded on Site:

- No adverse environmental issue was observed.

Status of Water Quality Mitigation Measures:



No wastewater flowing from the site to public road was observed.

Photo recorded for the Recification

Nil

Summary of site Inspection Record

| | | |
|------------------------------|---|---|
| Project: | Agreement No. CE 45/2008 (CE) - <i>Liantang/Heung Yuen Wai Boundary Control Point and Associated Works</i> | Checklist No: CE45/2008-(3)-20191211 |
| Project Contract No.: | Contract 2 / Contract 3 / Contract 4 / Contract 5 / Contract 6 / Contract 7 | Inspected by: |
| Date: | 11 December 2019 | IEC <u>SMEC</u> |
| Time: | 1400 | ER <u>AECOM</u> |
| Environmental Permit | EP- 404/2011/D | ET <u>AUES</u> |
| | | Contractor <u>Chun Wo</u> |

PART A: GENERAL INFORMATION

| | | | | | |
|------------------|---|--|---|--------------------------------|--------------------|
| Weather: | Sunny <input checked="" type="checkbox"/> | Fine <input type="checkbox"/> | Cloudy <input type="checkbox"/> | Rainy <input type="checkbox"/> | Temperature: 24 °C |
| Humidity: | High <input type="checkbox"/> | Moderate <input type="checkbox"/> | Low <input checked="" type="checkbox"/> | | |
| Wind: | Strong <input type="checkbox"/> | Breeze <input checked="" type="checkbox"/> | Light <input type="checkbox"/> | Calm <input type="checkbox"/> | |

Observation / Issues/ Reminder Recorded on Site:

- Muddy trail was observed at TWSRE exit. The Contractor should clean the muddy trail and provide proper wheel washing facility at the site exit.
- Free standing chemical containers were observed at TWSRE. The Contractor should provide drip tray underneath to prevent land contamination

Status of Water Quality Mitigation Measures:



Work area was hard paved and no adverse water impact was observed.

Photo recorded for the Recification



Muddy trail was cleaned.



Chemical containers were removed.

Summary of site Inspection Record

| | | |
|------------------------------|---|---|
| Project: | Agreement No. CE 45/2008 (CE) - <i>Liantang/Heung Yuen Wai Boundary Control Point and Associated Works</i> | Checklist No: CE45/2008-(3)-20191218 |
| Project Contract No.: | Contract 2 / Contract 3 / Contract 4 / Contract 5 / Contract 6 / Contract 7 | Inspected by: |
| Date: | 18 December 2019 | IEC <u>SMEC</u> |
| Time: | 0930 | ER <u>AECOM</u> |
| Environmental Permit | EP- 404/2011/D | ET <u>AUES</u> |
| | | Contractor <u>Chun Wo</u> |

PART A: GENERAL INFORMATION

| | | | | | |
|------------------|---|-----------------------------------|---|--------------------------------|--------------------|
| Weather: | Sunny <input checked="" type="checkbox"/> | Fine <input type="checkbox"/> | Cloudy <input type="checkbox"/> | Rainy <input type="checkbox"/> | Temperature: 26 °C |
| Humidity: | High <input type="checkbox"/> | Moderate <input type="checkbox"/> | Low <input checked="" type="checkbox"/> | | |
| Wind: | Strong <input type="checkbox"/> | Breeze <input type="checkbox"/> | Light <input checked="" type="checkbox"/> | Calm <input type="checkbox"/> | |

Observation / Issues/ Reminder Recorded on Site:

- Free standing chemical container was observed at TWSRE. The Contractor should provide drip tray underneath to prevent land contamination.

Status of Water Quality Mitigation Measures:



The water quality of the channel adjacent to the site was clear.

Photo recorded for the Recification



Chemical container was removed.

Summary of site Inspection Record

| | | |
|------------------------------|---|---|
| Project: | Agreement No. CE 45/2008 (CE) - <i>Liantang/Heung Yuen Wai Boundary Control Point and Associated Works</i> | Checklist No: CE45/2008-(3)-20191223 |
| Project Contract No.: | Contract 2 / Contract 3 / Contract 4 / Contract 5 / Contract 6 / Contract 7 | Inspected by: |
| Date: | 23 December 2019 | IEC SMEC |
| Time: | 1400 | ER AECOM |
| Environmental Permit | EP- 404/2011/D | ET AUES |
| | | Contractor Chun Wo |

PART A: GENERAL INFORMATION

| | | | | | |
|------------------|---|--|---|--------------------------------|--------------------|
| Weather: | Sunny <input checked="" type="checkbox"/> | Fine <input type="checkbox"/> | Cloudy <input type="checkbox"/> | Rainy <input type="checkbox"/> | Temperature: 22 °C |
| Humidity: | High <input type="checkbox"/> | Moderate <input type="checkbox"/> | Low <input checked="" type="checkbox"/> | | |
| Wind: | Strong <input type="checkbox"/> | Breeze <input checked="" type="checkbox"/> | Light <input type="checkbox"/> | Calm <input type="checkbox"/> | |

Observation / Issues/ Reminder Recorded on Site:

- Muddy trail was observed at TWSRE&W. The Contractor should clean the muddy trail and provide proper wheel washing facility on site.

Status of Water Quality Mitigation Measures:



The water quality of the channel adjacent to the site was clear.

Photo recorded for the Recification

Summary of site Inspection Record

| | | |
|------------------------------|---|---|
| Project: | Agreement No. CE 45/2008 (CE) - <i>Liantang/Heung Yuen Wai Boundary Control Point and Associated Works</i> | Checklist No: CE45/2008-(4)-20191206 |
| Project Contract No.: | Contract 2 / Contract 3 / Contract 4 / Contract 5 / Contract 6 / Contract 7 | Inspected by: |
| Date: | 6 December 2019 | IEC SMEC |
| Time: | 1030 | ER AECOM |
| Environmental Permit | EP- 404/2011/D | ET AUES |
| | | Contractor SIEMENS |

PART A: GENERAL INFORMATION

| | | | | | |
|------------------|---|--|---------------------------------|--------------------------------|--------------------|
| Weather: | Sunny <input checked="" type="checkbox"/> | Fine <input type="checkbox"/> | Cloudy <input type="checkbox"/> | Rainy <input type="checkbox"/> | Temperature: 17 °C |
| Humidity: | High <input type="checkbox"/> | Moderate <input checked="" type="checkbox"/> | Low <input type="checkbox"/> | | |
| Wind: | Strong <input type="checkbox"/> | Breeze <input checked="" type="checkbox"/> | Light <input type="checkbox"/> | Calm <input type="checkbox"/> | |

Observation / Issues/ Reminder Recorded on Site:

- No adverse environmental issue was observed.

Status of Water Quality Mitigation Measures:



The site office was hard paved and no adverse water quality impact was observed.

Photo recorded for the Recification

N/A

Summary of site Inspection Record

| | | |
|------------------------------|--|---|
| Project: | Agreement No. CE 45/2008 (CE) - <i>Liantang/Heung Yuen Wai Boundary Control Point and Associated Works</i> | Checklist No: CE45/2008-(4)-20191209 |
| Project Contract No.: | Contract 2 / Contract 3 / Contract 4 / Contract 5 / Contract 6 / Contract 7 | Inspected by: |
| Date: | 9 December 2019 | IEC SMEC |
| Time: | 1045 | ER AECOM |
| Environmental Permit | EP- 404/2011/D | ET AUES |
| | | Contractor SIEMENS |

PART A: GENERAL INFORMATION

| | | | | | |
|------------------|---|--|---|--------------------------------|--------------------|
| Weather: | Sunny <input checked="" type="checkbox"/> | Fine <input type="checkbox"/> | Cloudy <input type="checkbox"/> | Rainy <input type="checkbox"/> | Temperature: 19 °C |
| Humidity: | High <input type="checkbox"/> | Moderate <input type="checkbox"/> | Low <input checked="" type="checkbox"/> | | |
| Wind: | Strong <input type="checkbox"/> | Breeze <input checked="" type="checkbox"/> | Light <input type="checkbox"/> | Calm <input type="checkbox"/> | |

Observation / Issues/ Reminder Recorded on Site:

- No adverse environmental issue was observed.

Status of Water Quality Mitigation Measures:



The site office was hard paved and no adverse water quality impact was observed.

Photo recorded for the Recification

N/A

Summary of site Inspection Record

| | | |
|------------------------------|--|---|
| Project: | Agreement No. CE 45/2008 (CE) - <i>Liantang/Heung Yuen Wai Boundary Control Point and Associated Works</i> | Checklist No: CE45/2008-(4)-20191220 |
| Project Contract No.: | Contract 2 / Contract 3 / Contract 4 / Contract 5 / Contract 6 / Contract 7 | Inspected by: |
| Date: | 20 December 2019 | IEC: SMEC |
| Time: | 1030 | ER: AECOM |
| Environmental Permit: | EP- 404/2011/D | ET: AUES |
| | | Contractor: SIEMENS |

PART A: GENERAL INFORMATION

| | | | | | |
|------------------|---|-----------------------------------|---|--------------------------------|--------------------|
| Weather: | Sunny <input checked="" type="checkbox"/> | Fine <input type="checkbox"/> | Cloudy <input type="checkbox"/> | Rainy <input type="checkbox"/> | Temperature: 20 °C |
| Humidity: | High <input type="checkbox"/> | Moderate <input type="checkbox"/> | Low <input checked="" type="checkbox"/> | | |
| Wind: | Strong <input type="checkbox"/> | Breeze <input type="checkbox"/> | Light <input checked="" type="checkbox"/> | Calm <input type="checkbox"/> | |

Observation / Issues/ Reminder Recorded on Site:

- No adverse environmental issue was observed.

Status of Water Quality Mitigation Measures:



The site office was hard paved and no adverse water quality impact was observed.

Photo recorded for the Recification

N/A

Summary of site Inspection Record

| | | |
|------------------------------|--|---|
| Project: | Agreement No. CE 45/2008 (CE) - <i>Liantang/Heung Yuen Wai Boundary Control Point and Associated Works</i> | Checklist No: CE45/2008-(4)-20191224 |
| Project Contract No.: | Contract 2 / Contract 3 / Contract 4 / Contract 5 / Contract 6 / Contract 7 | Inspected by: |
| Date: | 24 December 2019 | IEC: SMEC |
| Time: | 1130 | ER: AECOM |
| Environmental Permit: | EP- 404/2011/D | ET: AUES |
| | | Contractor: SIEMENS |

PART A: GENERAL INFORMATION

| | | | | | |
|------------------|---|--|---|--------------------------------|--------------------|
| Weather: | Sunny <input checked="" type="checkbox"/> | Fine <input type="checkbox"/> | Cloudy <input type="checkbox"/> | Rainy <input type="checkbox"/> | Temperature: 23 °C |
| Humidity: | High <input type="checkbox"/> | Moderate <input type="checkbox"/> | Low <input checked="" type="checkbox"/> | | |
| Wind: | Strong <input type="checkbox"/> | Breeze <input checked="" type="checkbox"/> | Light <input type="checkbox"/> | Calm <input type="checkbox"/> | |

Observation / Issues/ Reminder Recorded on Site:

- No adverse environmental issue was observed.

Status of Water Quality Mitigation Measures:



The site office was hard paved and no adverse water quality impact was observed.

Photo recorded for the Recification

N/A

Summary of site Inspection Record

| | | |
|-----------------------------|--|--|
| 10Project: | Agreement No. CE 45/2008 (CE) - Liantang/Heung Yuen Wai Boundary Control Point and Associated Works | Checklist No: <u>CE45/2008-(6)-20191205</u> |
| Project Contract No. | Contract 2 / Contract 3 / Contract 4 / Contract 5 / Contract 6 / Contract 7 | Inspected by: |
| Date: | 5 December 2019 | IEC <u>SMEC</u> |
| Time: | 0930 | ER <u>AECOM</u> |
| Environmental Permit | EP- 404/2011/D | ET <u>AUES</u> |
| | | Contractor <u>CRBC-CEC-Kaden JV</u> |

PART A: GENERAL INFORMATION

| | | | | | |
|------------------|---|--|---|--------------------------------|--------------------|
| Weather: | Sunny <input checked="" type="checkbox"/> | Fine <input type="checkbox"/> | Cloudy <input type="checkbox"/> | Rainy <input type="checkbox"/> | Temperature: 16 °C |
| Humidity: | High <input type="checkbox"/> | Moderate <input type="checkbox"/> | Low <input checked="" type="checkbox"/> | | |
| Wind: | Strong <input type="checkbox"/> | Breeze <input checked="" type="checkbox"/> | Light <input type="checkbox"/> | Calm <input type="checkbox"/> | |

Observation / Issues/ Reminder Recorded on Site:

- The Contractor was reminded to maintain good condition of generator.

Status of Water Quality Mitigation Measures:



No wastewater flowing from the site to public road was observed.

Photo recorded for the Recification

NA

Summary of site Inspection Record

10Project: Agreement No. CE 45/2008 (CE) - *Liantang/Heung Yuen Wai Boundary Control Point and Associated Works*

Project Contract No. ~~Contract 2~~ / ~~Contract 3~~ / ~~Contract 4~~ / ~~Contract 5~~ / ~~Contract 6~~ / ~~Contract 7~~

Date: 12 December 2019

Time: 0930

Environmental Permit EP- 404/2011/D

Checklist No: CE45/2008-(6)-20191212

Inspected by:

| | |
|------------|-------------------|
| IEC | SMEC |
| ER | AECOM |
| ET | AUES |
| Contractor | CRBC-CEC-Kaden JV |

PART A: GENERAL INFORMATION

| | | | | | | | | | | | |
|-----------|--------|-------------------------------------|----------|-------------------------------------|--------|-------------------------------------|-------|--------------------------|--------------|----|----|
| Weather: | Sunny | <input checked="" type="checkbox"/> | Fine | <input type="checkbox"/> | Cloudy | <input type="checkbox"/> | Rainy | <input type="checkbox"/> | Temperature: | 22 | °C |
| Humidity: | High | <input type="checkbox"/> | Moderate | <input type="checkbox"/> | Low | <input checked="" type="checkbox"/> | | | | | |
| Wind: | Strong | <input type="checkbox"/> | Breeze | <input checked="" type="checkbox"/> | Light | <input type="checkbox"/> | Calm | <input type="checkbox"/> | | | |

Observation / Issues/ Reminder Recorded on Site:

- No adverse environmental issue was observed.

Status of Water Quality Mitigation Measures:



Hydroseeding was applied on the exposed work area.

Photo recorded for the Recification

NA

Summary of site Inspection Record

| | | |
|-----------------------------|--|--|
| 10Project: | Agreement No. CE 45/2008 (CE) - Liantang/Heung Yuen Wai Boundary Control Point and Associated Works | Checklist No: <u>CE45/2008-(6)-20191219</u> |
| Project Contract No. | Contract 2 / Contract 3 / Contract 4 / Contract 5 / Contract 6 / Contract 7 | Inspected by: |
| Date: | 19 December 2019 | IEC <u>SMEC</u> |
| Time: | 1400 | ER <u>AECOM</u> |
| Environmental Permit | EP- 404/2011/D | ET <u>AUES</u> |
| | | Contractor <u>CRBC-CEC-Kaden JV</u> |

PART A: GENERAL INFORMATION

| | | | | | |
|------------------|---|-----------------------------------|---|--------------------------------|--------------------|
| Weather: | Sunny <input checked="" type="checkbox"/> | Fine <input type="checkbox"/> | Cloudy <input type="checkbox"/> | Rainy <input type="checkbox"/> | Temperature: 21 °C |
| Humidity: | High <input type="checkbox"/> | Moderate <input type="checkbox"/> | Low <input checked="" type="checkbox"/> | | |
| Wind: | Strong <input type="checkbox"/> | Breeze <input type="checkbox"/> | Light <input checked="" type="checkbox"/> | Calm <input type="checkbox"/> | |

Observation / Issues/ Reminder Recorded on Site:

- No adverse environmental issue was observed.

Status of Water Quality Mitigation Measures:



Wastewater treatment facility was implemented

Photo recorded for the Recification

NA

Summary of site Inspection Record

| | | |
|-----------------------------|--|--|
| 10Project: | Agreement No. CE 45/2008 (CE) - Liantang/Heung Yuen Wai Boundary Control Point and Associated Works | Checklist No: <u>CE45/2008-(6)-20191223</u> |
| Project Contract No. | Contract 2 / Contract 3 / Contract 4 / Contract 5 / Contract 6 / Contract 7 | Inspected by: |
| Date: | 23 December 2019 | IEC <u>SMEC</u> |
| Time: | 0930 | ER <u>AECOM</u> |
| Environmental Permit | EP- 404/2011/D | ET <u>AUES</u> |
| | | Contractor <u>CRBC-CEC-Kaden JV</u> |

PART A: GENERAL INFORMATION

| | | | | | |
|------------------|---|--|---|--------------------------------|--------------------|
| Weather: | Sunny <input checked="" type="checkbox"/> | Fine <input type="checkbox"/> | Cloudy <input type="checkbox"/> | Rainy <input type="checkbox"/> | Temperature: 21 °C |
| Humidity: | High <input type="checkbox"/> | Moderate <input type="checkbox"/> | Low <input checked="" type="checkbox"/> | | |
| Wind: | Strong <input type="checkbox"/> | Breeze <input checked="" type="checkbox"/> | Light <input type="checkbox"/> | Calm <input type="checkbox"/> | |

Observation / Issues/ Reminder Recorded on Site:

- The Contractor was reminded to maintain site exit clean and tidy.
- The Contractor was reminded to provide drip tray for any chemical containers on site.

Status of Water Quality Mitigation Measures:



Wastewater treatment facility was implemented

Photo recorded for the Recification

NA

Summary of site Inspection Record

| | | |
|------------------------------|--|--|
| Project: | Agreement No. CE 45/2008 (CE) - <i>Liantang/Heung Yuen Wai Boundary Control Point and Associated Works</i> | Checklist No: <u>CE45/2008-(7)-20191205</u> |
| Project Contract No.: | Contract 2 / Contract 3 / Contract 4 / Contract 5 / Contract 6 / <i>Contract 7</i> | Inspected by: |
| Date: | 5 December 2019 | IEC <u>SMEC</u> |
| Time: | 1030 | ER <u>AECOM</u> |
| Environmental Permit | EP- 404/2011/D | ET <u>AUES</u> |
| | | Contractor <u>KRSJV</u> |

PART A: GENERAL INFORMATION

| | | | | | |
|------------------|---|--|---|--------------------------------|--------------------|
| Weather: | Sunny <input checked="" type="checkbox"/> | Fine <input type="checkbox"/> | Cloudy <input type="checkbox"/> | Rainy <input type="checkbox"/> | Temperature: 16 °C |
| Humidity: | High <input type="checkbox"/> | Moderate <input type="checkbox"/> | Low <input checked="" type="checkbox"/> | | |
| Wind: | Strong <input type="checkbox"/> | Breeze <input checked="" type="checkbox"/> | Light <input type="checkbox"/> | Calm <input type="checkbox"/> | |

Observation / Issues/ Reminder Recorded on Site:

- No adverse environmental issue was observed.

Status of Water Quality Mitigation Measures:



Work area was hard paved and no adverse water impact was observed.

Photo recorded for the Recification

N/A

Summary of site Inspection Record

| | | |
|------------------------------|--|--|
| Project: | Agreement No. CE 45/2008 (CE) - <i>Liantang/Heung Yuen Wai Boundary Control Point and Associated Works</i> | Checklist No: <u>CE45/2008-(7)-20191212</u> |
| Project Contract No.: | Contract 2 / Contract 3 / Contract 4 / Contract 5 / Contract 6 / <i>Contract 7</i> | Inspected by: |
| Date: | 12 December 2019 | IEC <u>SMEC</u> |
| Time: | 1030 | ER <u>AECOM</u> |
| Environmental Permit | EP- 404/2011/D | ET <u>AUES</u> |
| | | Contractor <u>KRSJV</u> |

PART A: GENERAL INFORMATION

| | | | | | |
|------------------|---|--|---|--------------------------------|--------------------|
| Weather: | Sunny <input checked="" type="checkbox"/> | Fine <input type="checkbox"/> | Cloudy <input type="checkbox"/> | Rainy <input type="checkbox"/> | Temperature: 22 °C |
| Humidity: | High <input type="checkbox"/> | Moderate <input type="checkbox"/> | Low <input checked="" type="checkbox"/> | | |
| Wind: | Strong <input type="checkbox"/> | Breeze <input checked="" type="checkbox"/> | Light <input type="checkbox"/> | Calm <input type="checkbox"/> | |

Observation / Issues/ Reminder Recorded on Site:

- No adverse environmental issue was observed.

Status of Water Quality Mitigation Measures:



Work area was hard paved and no adverse water impact was observed.

Photo recorded for the Recification

N/A

Summary of site Inspection Record

| | | |
|------------------------------|--|--|
| Project: | Agreement No. CE 45/2008 (CE) - <i>Liantang/Heung Yuen Wai Boundary Control Point and Associated Works</i> | Checklist No: <u>CE45/2008-(7)-20191217</u> |
| Project Contract No.: | Contract 2 / Contract 3 / Contract 4 / Contract 5 / Contract 6 / <i>Contract 7</i> | Inspected by: |
| Date: | 17 December 2019 | IEC <u>SMEC</u> |
| Time: | 1430 | ER <u>AECOM</u> |
| Environmental Permit | EP- 404/2011/D | ET <u>AUES</u> |
| | | Contractor <u>KRSJV</u> |

PART A: GENERAL INFORMATION

| | | | | | |
|------------------|---|-----------------------------------|---|--------------------------------|--------------------|
| Weather: | Sunny <input checked="" type="checkbox"/> | Fine <input type="checkbox"/> | Cloudy <input type="checkbox"/> | Rainy <input type="checkbox"/> | Temperature: 25 °C |
| Humidity: | High <input type="checkbox"/> | Moderate <input type="checkbox"/> | Low <input checked="" type="checkbox"/> | | |
| Wind: | Strong <input type="checkbox"/> | Breeze <input type="checkbox"/> | Light <input checked="" type="checkbox"/> | Calm <input type="checkbox"/> | |

Observation / Issues/ Reminder Recorded on Site:

- No adverse environmental issue was observed.

Status of Water Quality Mitigation Measures:



Work area was hard paved and no adverse water impact was observed.

Photo recorded for the Recification

N/A

Summary of site Inspection Record

| | | | |
|----------------------|--|---------------|------------------------|
| Project: | Agreement No. CE 45/2008 (CE) - <i>Liantang/Heung Yuen Wai Boundary Control Point and Associated Works</i> | Checklist No: | CE45/2008-(7)-20191223 |
| Project Contract No. | Contract 2 / Contract 3 / Contract 4 / Contract 5 / Contract 6 / Contract 7 | Inspected by: | |
| Date: | 23 December 2019 | IEC | SMEC |
| Time: | 1030 | ER | AECOM |
| Environmental Permit | EP- 404/2011/D | ET | AUES |
| | | Contractor | KRSJV |

PART A: GENERAL INFORMATION

| | | | | | | | | | | | |
|-----------|--------|-------------------------------------|----------|-------------------------------------|--------|-------------------------------------|-------|--------------------------|--------------|----|----|
| Weather: | Sunny | <input checked="" type="checkbox"/> | Fine | <input type="checkbox"/> | Cloudy | <input type="checkbox"/> | Rainy | <input type="checkbox"/> | Temperature: | 21 | °C |
| Humidity: | High | <input type="checkbox"/> | Moderate | <input type="checkbox"/> | Low | <input checked="" type="checkbox"/> | | | | | |
| Wind: | Strong | <input type="checkbox"/> | Breeze | <input checked="" type="checkbox"/> | Light | <input type="checkbox"/> | Calm | <input type="checkbox"/> | | | |

Observation / Issues/ Reminder Recorded on Site:

- No adverse environmental issue was observed.

Status of Water Quality Mitigation Measures:



Work area was hard paved and no adverse water impact was observed.

Photo recorded for the Recification

N/A

Summary of site Inspection Record

| | | |
|-----------------------------|---|--|
| Project: | <i>ArchSD Contract No: SS C505 Construction of Liantang/Heung Yuen Wai Boundary Control Point (BCP) – BCP Buildings and Associated Facilities</i> | Checklist No: <u>SSC505- 20191204</u> |
| Date: | 4 December 2019 | Inspected by: |
| Time: | 1000 | IEC |
| Environmental Permit | EP- 404/2011/D | AR <u>ArchSD</u> |
| | | ET <u>AUES</u> |
| | | EO <u>Leighton</u> |
| | | Contractor <u>Leighton</u> |

PART A: GENERAL INFORMATION

| | | | | | | | | | |
|------------------|--------|-------------------------------------|----------|-------------------------------------|--------|-------------------------------------|-------|--------------------------|--------------------|
| <u>Weather:</u> | Sunny | <input checked="" type="checkbox"/> | Fine | <input type="checkbox"/> | Cloudy | <input type="checkbox"/> | Rainy | <input type="checkbox"/> | Temperature: 21 °C |
| <u>Humidity:</u> | High | <input type="checkbox"/> | Moderate | <input type="checkbox"/> | Low | <input checked="" type="checkbox"/> | | | |
| <u>Wind:</u> | Strong | <input type="checkbox"/> | Breeze | <input checked="" type="checkbox"/> | Light | <input type="checkbox"/> | Calm | <input type="checkbox"/> | |

Observations/ Issues/ Reminder Recorded on Site:

- No adverse environmental issue was observed
- The Contractor was reminded to cover the opened cement bags with tarpaulin sheets.

Status of Water Quality Mitigation Measures:



Work area was hard paved and no adverse water impact was observed.

Photo recorded for the Recification

NA

Summary of site Inspection Record

| | | |
|-----------------------------|---|--|
| Project: | <i>ArchSD Contract No: SS C505 Construction of Liantang/Heung Yuen Wai Boundary Control Point (BCP) – BCP Buildings and Associated Facilities</i> | Checklist No: <u>SSC505- 20191211</u> |
| Date: | 11 December 2019 | Inspected by: |
| Time: | 1000 | IEC |
| Environmental Permit | EP- 404/2011/D | AR <u>ArchSD</u> |
| | | ET <u>AUES</u> |
| | | EO <u>Leighton</u> |
| | | Contractor <u>Leighton</u> |

PART A: GENERAL INFORMATION

| | | | | | |
|------------------|---|--|---|--------------------------------|--------------------|
| <u>Weather:</u> | Sunny <input checked="" type="checkbox"/> | Fine <input type="checkbox"/> | Cloudy <input type="checkbox"/> | Rainy <input type="checkbox"/> | Temperature: 24 °C |
| <u>Humidity:</u> | High <input type="checkbox"/> | Moderate <input type="checkbox"/> | Low <input checked="" type="checkbox"/> | | |
| <u>Wind:</u> | Strong <input type="checkbox"/> | Breeze <input checked="" type="checkbox"/> | Light <input type="checkbox"/> | Calm <input type="checkbox"/> | |

Observations/ Issues/ Reminder Recorded on Site:

- No adverse environmental issue was observed

Status of Water Quality Mitigation Measures:



Work area was hard paved and no adverse water impact was observed.

Photo recorded for the Recification

NA

Summary of site Inspection Record

| | | |
|-----------------------------|---|--|
| Project: | ArchSD Contract No: SS C505 Construction of Liantang/Heung Yuen Wai Boundary Control Point (BCP) – BCP Buildings and Associated Facilities | Checklist No: <u>SSC505- 20191219</u> |
| Date: | 19 December 2019 | Inspected by: |
| Time: | 0930 | IEC <u>SMEC</u> |
| Environmental Permit | EP- 404/2011/D | AR <u>ArchSD</u> |
| | | ET <u>AUES</u> |
| | | EO <u>Leighton</u> |
| | | Contractor <u>Leighton</u> |

PART A: GENERAL INFORMATION

| | | | | | | | | | |
|------------------|--------|-------------------------------------|----------|--------------------------|--------|-------------------------------------|-------|--------------------------|--------------------|
| <u>Weather:</u> | Sunny | <input checked="" type="checkbox"/> | Fine | <input type="checkbox"/> | Cloudy | <input type="checkbox"/> | Rainy | <input type="checkbox"/> | Temperature: 19 °C |
| <u>Humidity:</u> | High | <input type="checkbox"/> | Moderate | <input type="checkbox"/> | Low | <input checked="" type="checkbox"/> | | | |
| <u>Wind:</u> | Strong | <input type="checkbox"/> | Breeze | <input type="checkbox"/> | Light | <input checked="" type="checkbox"/> | Calm | <input type="checkbox"/> | |

Observations/ Issues/ Reminder Recorded on Site:

- No adverse environmental issue was observed.
- The Contractor was reminded to maintain exit clean and tidy.

Status of Water Quality Mitigation Measures:



Work area was hard paved and no adverse water impact was observed.

Photo recorded for the Recification

NA

Summary of site Inspection Record

| | | |
|-----------------------------|---|--|
| Project: | <i>ArchSD Contract No: SS C505 Construction of Liantang/Heung Yuen Wai Boundary Control Point (BCP) – BCP Buildings and Associated Facilities</i> | Checklist No: <u>SSC505- 20191227</u> |
| Date: | 27 December 2019 | Inspected by: |
| Time: | 1000 | IEC |
| Environmental Permit | EP- 404/2011/D | AR <u>ArchSD</u> |
| | | ET <u>AUES</u> |
| | | EO <u>Leighton</u> |
| | | Contractor <u>Leighton</u> |

PART A: GENERAL INFORMATION

| | | | | | |
|------------------|---|-----------------------------------|---|--------------------------------|--------------------|
| <u>Weather:</u> | Sunny <input checked="" type="checkbox"/> | Fine <input type="checkbox"/> | Cloudy <input type="checkbox"/> | Rainy <input type="checkbox"/> | Temperature: 19 °C |
| <u>Humidity:</u> | High <input type="checkbox"/> | Moderate <input type="checkbox"/> | Low <input checked="" type="checkbox"/> | | |
| <u>Wind:</u> | Strong <input type="checkbox"/> | Breeze <input type="checkbox"/> | Light <input checked="" type="checkbox"/> | Calm <input type="checkbox"/> | |

Observations/ Issues/ Reminder Recorded on Site:

- No adverse environmental issue was observed.
- The Contractor was reminded to provide water spraying during the breaking works.

Status of Water Quality Mitigation Measures:



Work area was hard paved and no adverse water impact was observed.

Photo recorded for the Recification

NA

Summary of site Inspection Record

Project: ArchSD Contract No: SS C505 Construction of Liantang/Heung Yuen Wai Boundary Control Point (BCP) – BCP Buildings and Associated Facilities
Date: 30 December 2019
Time: 1000
Environmental Permit EP- 404/2011/D

Checklist No: SSC505- 20191230

Inspected by:

IEC

AR ArchSD

ET AUES

EO Leighton

Contractor Leighton

PART A: GENERAL INFORMATION

| | | | | | | | | | |
|------------------|--------|-------------------------------------|----------|-------------------------------------|--------|--------------------------|-------|--------------------------|--------------------|
| <u>Weather:</u> | Sunny | <input checked="" type="checkbox"/> | Fine | <input type="checkbox"/> | Cloudy | <input type="checkbox"/> | Rainy | <input type="checkbox"/> | Temperature: 21 °C |
| <u>Humidity:</u> | High | <input type="checkbox"/> | Moderate | <input checked="" type="checkbox"/> | Low | <input type="checkbox"/> | | | |
| <u>Wind:</u> | Strong | <input type="checkbox"/> | Breeze | <input checked="" type="checkbox"/> | Light | <input type="checkbox"/> | Calm | <input type="checkbox"/> | |

Observations/ Issues/ Reminder Recorded on Site:

- No adverse environmental issue was observed.
- The Contractor was reminded to provide water spraying during the breaking works.

Status of Water Quality Mitigation Measures:



Work area was hard paved and no adverse water impact was observed.

Photo recorded for the Recification

NA